


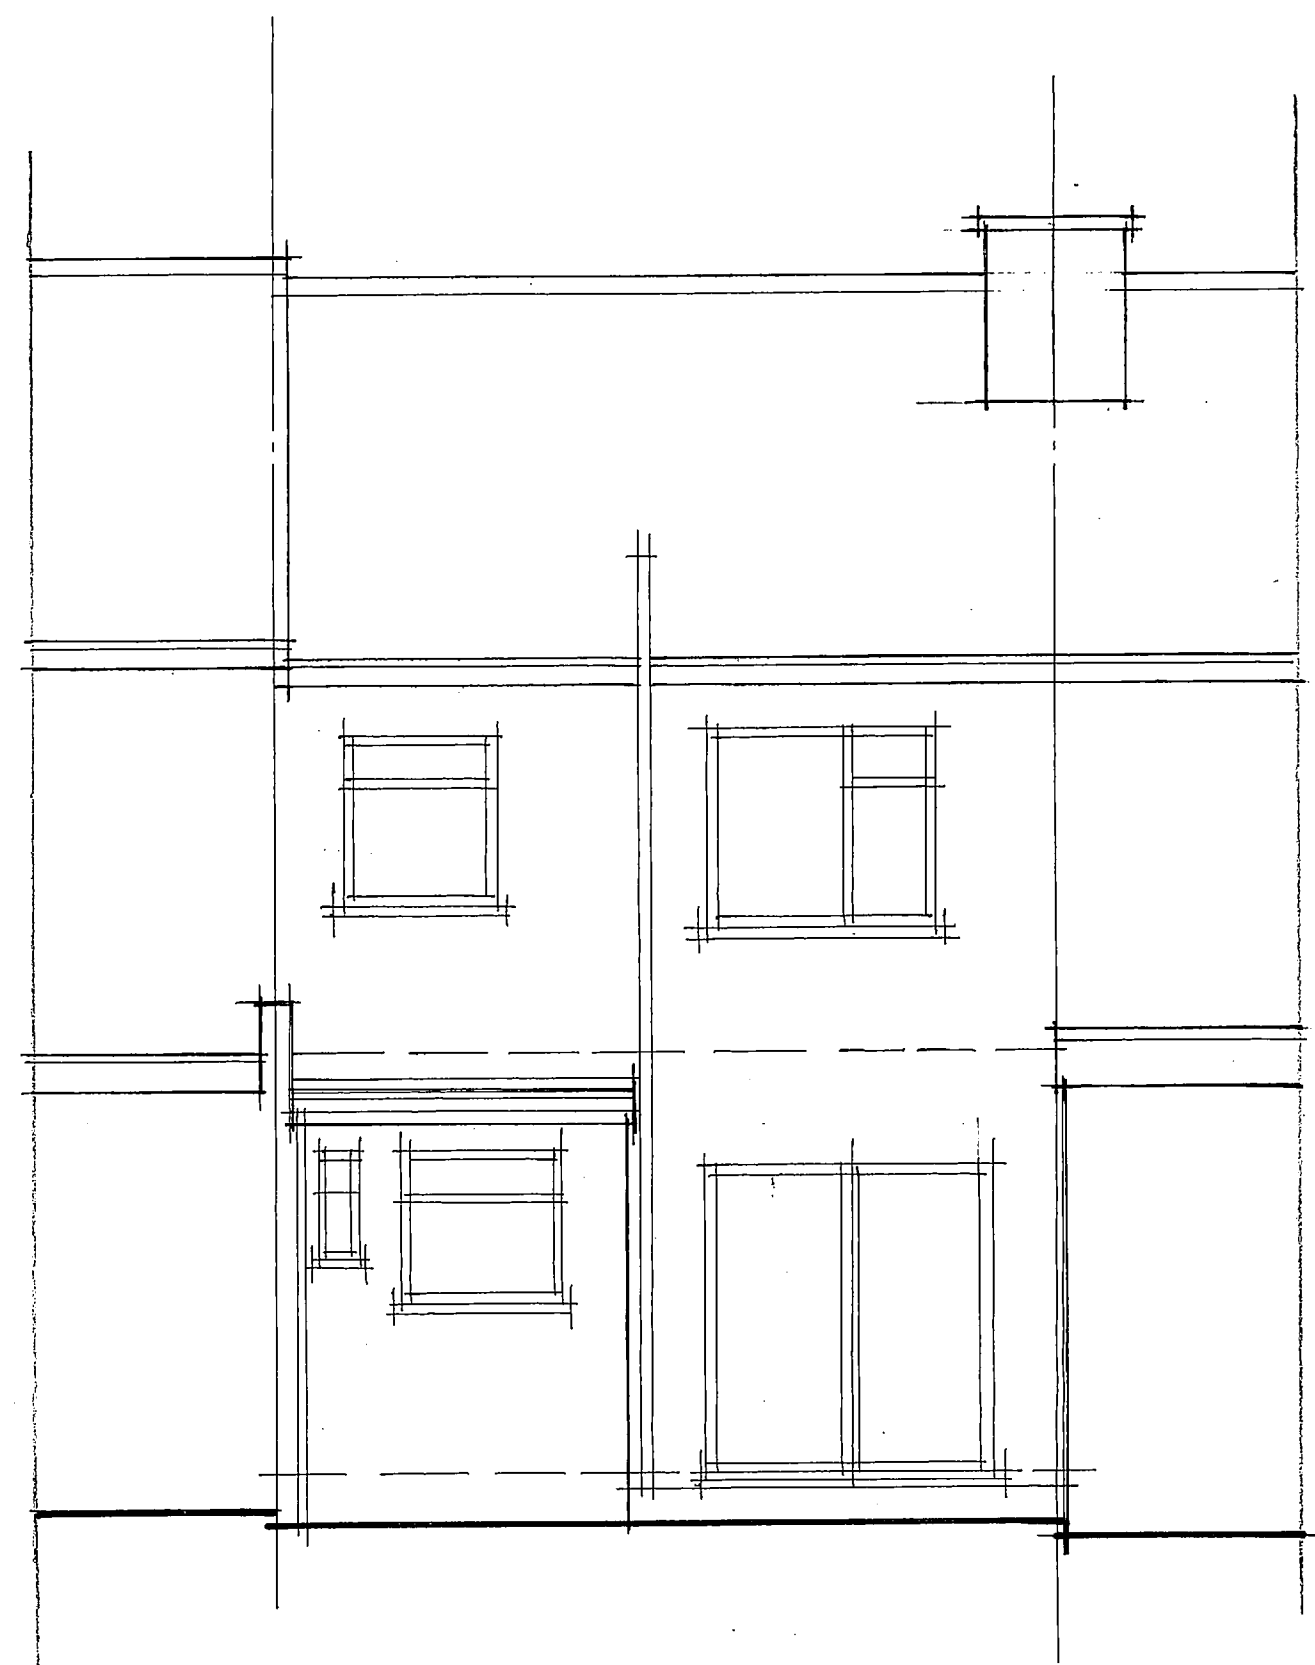


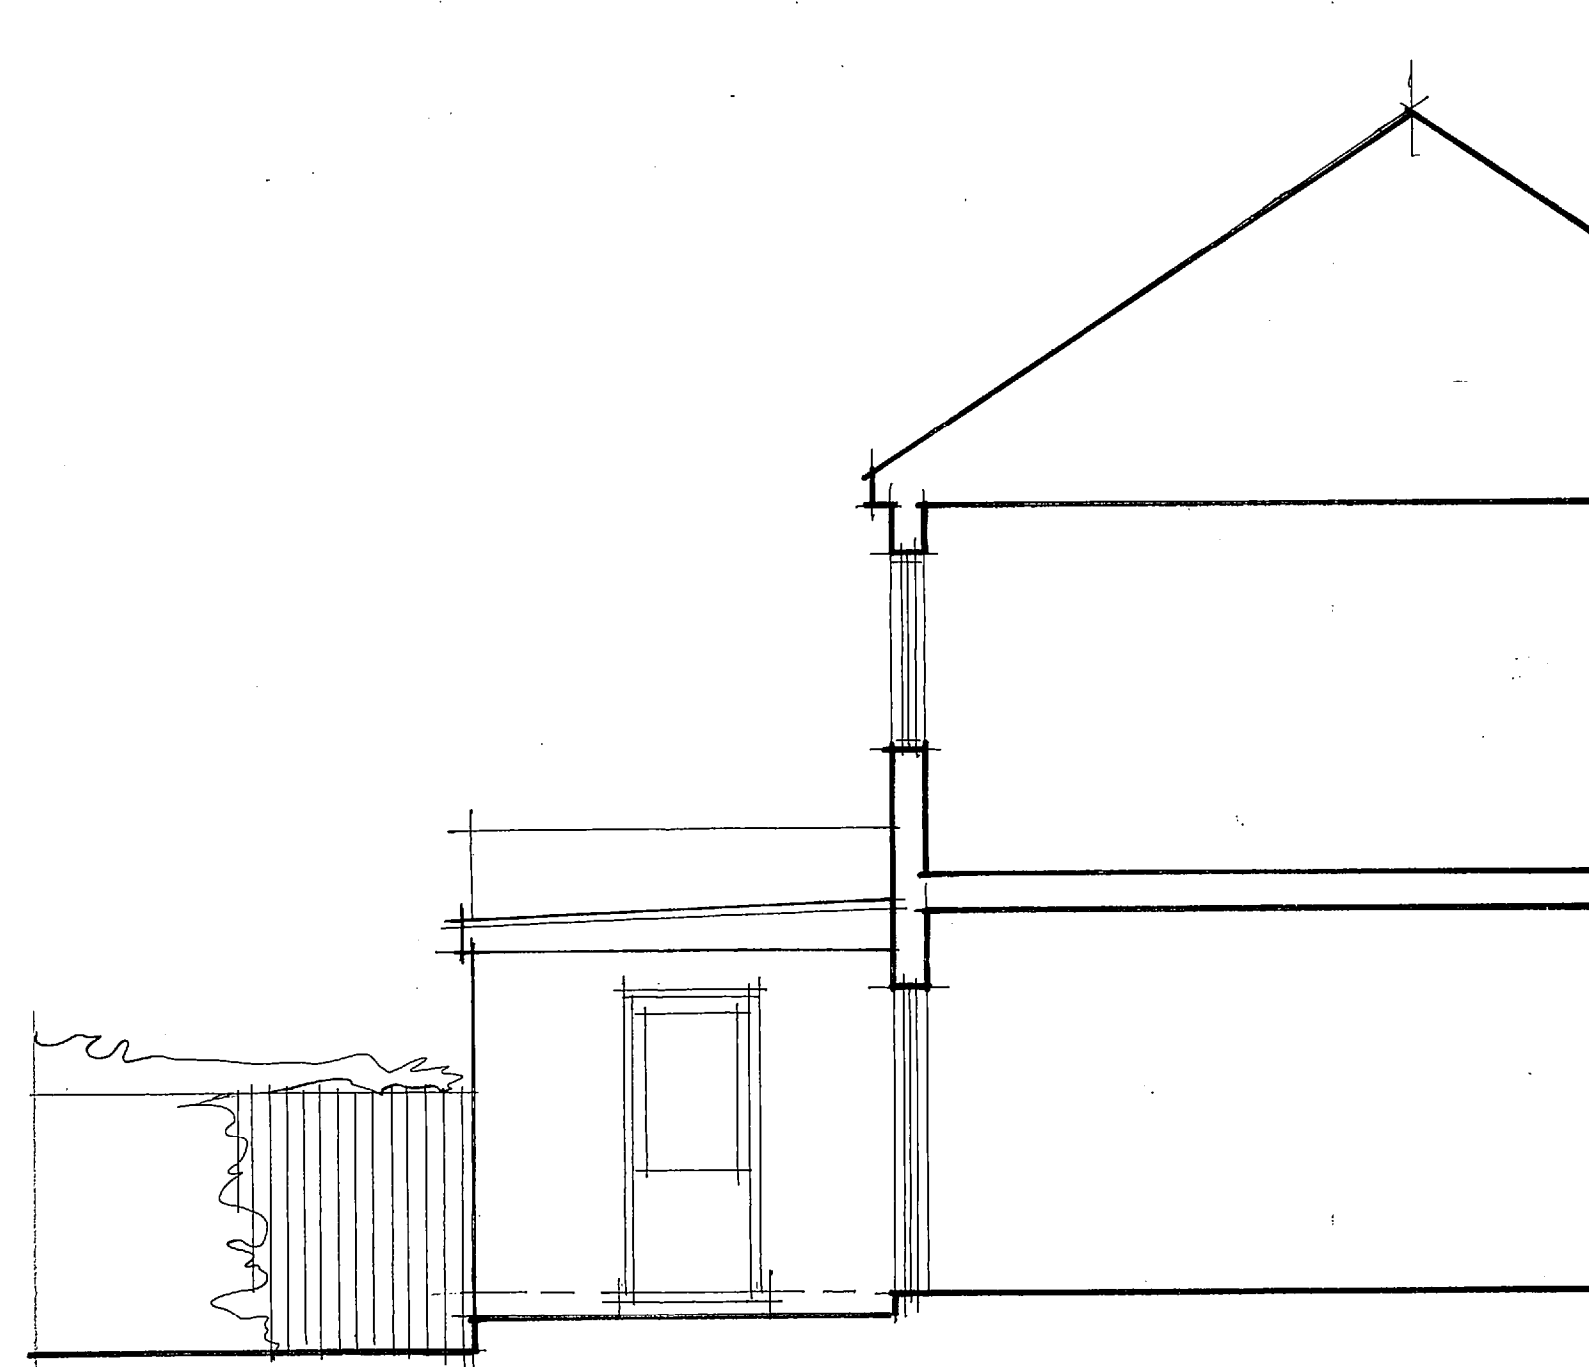

REAR ELEVATION

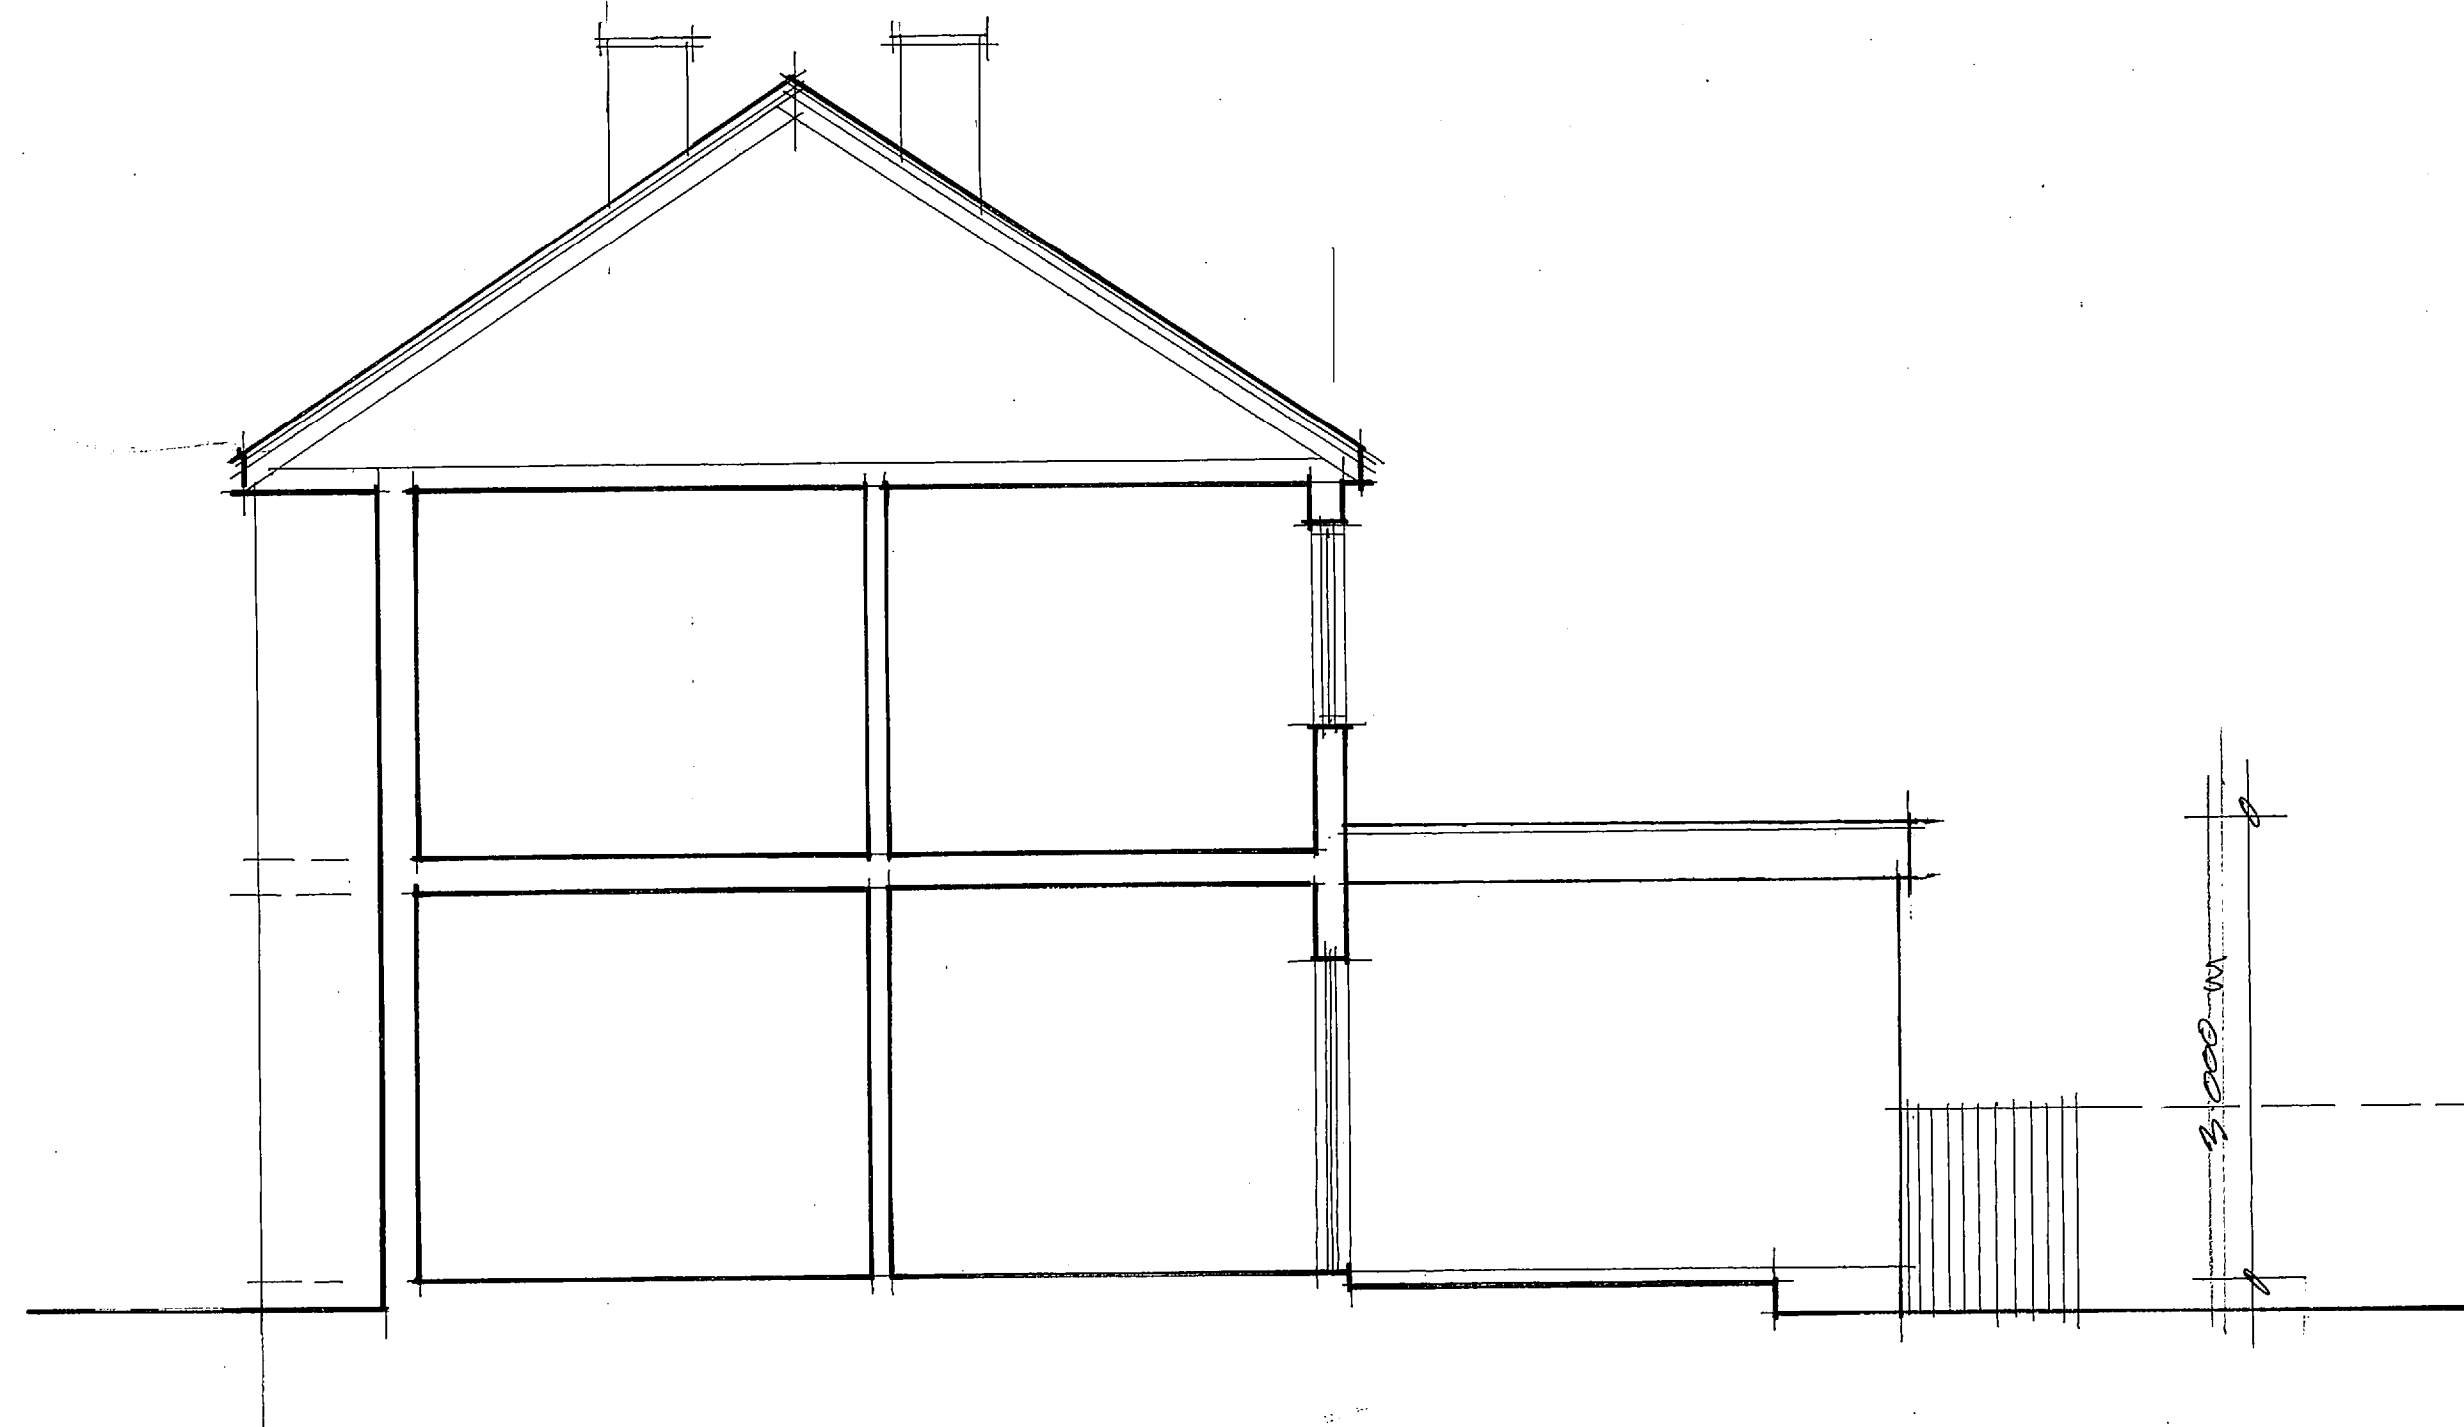

SECTION and SIDE ELEVATION to no.88

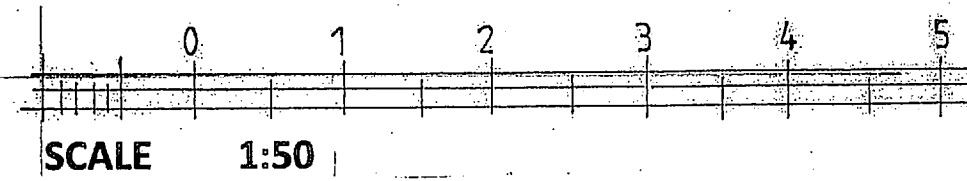

SECTION and SIDE ELEVATION to no.92

DESCRIPTION	DATE	REV



CLIENT

JOB
90 HATHERLEIGH ROAD
RUISLIP

DRAWING TITLE
AS EXISTING
elevations and sections

DATE <i>SEPTEMBER 2008</i>	DRAWN <i>DE</i>
SCALE <i>(1:50 @ A1 SIZE)</i>	

JOB No	DRAWING No	REVISION
1650	02	