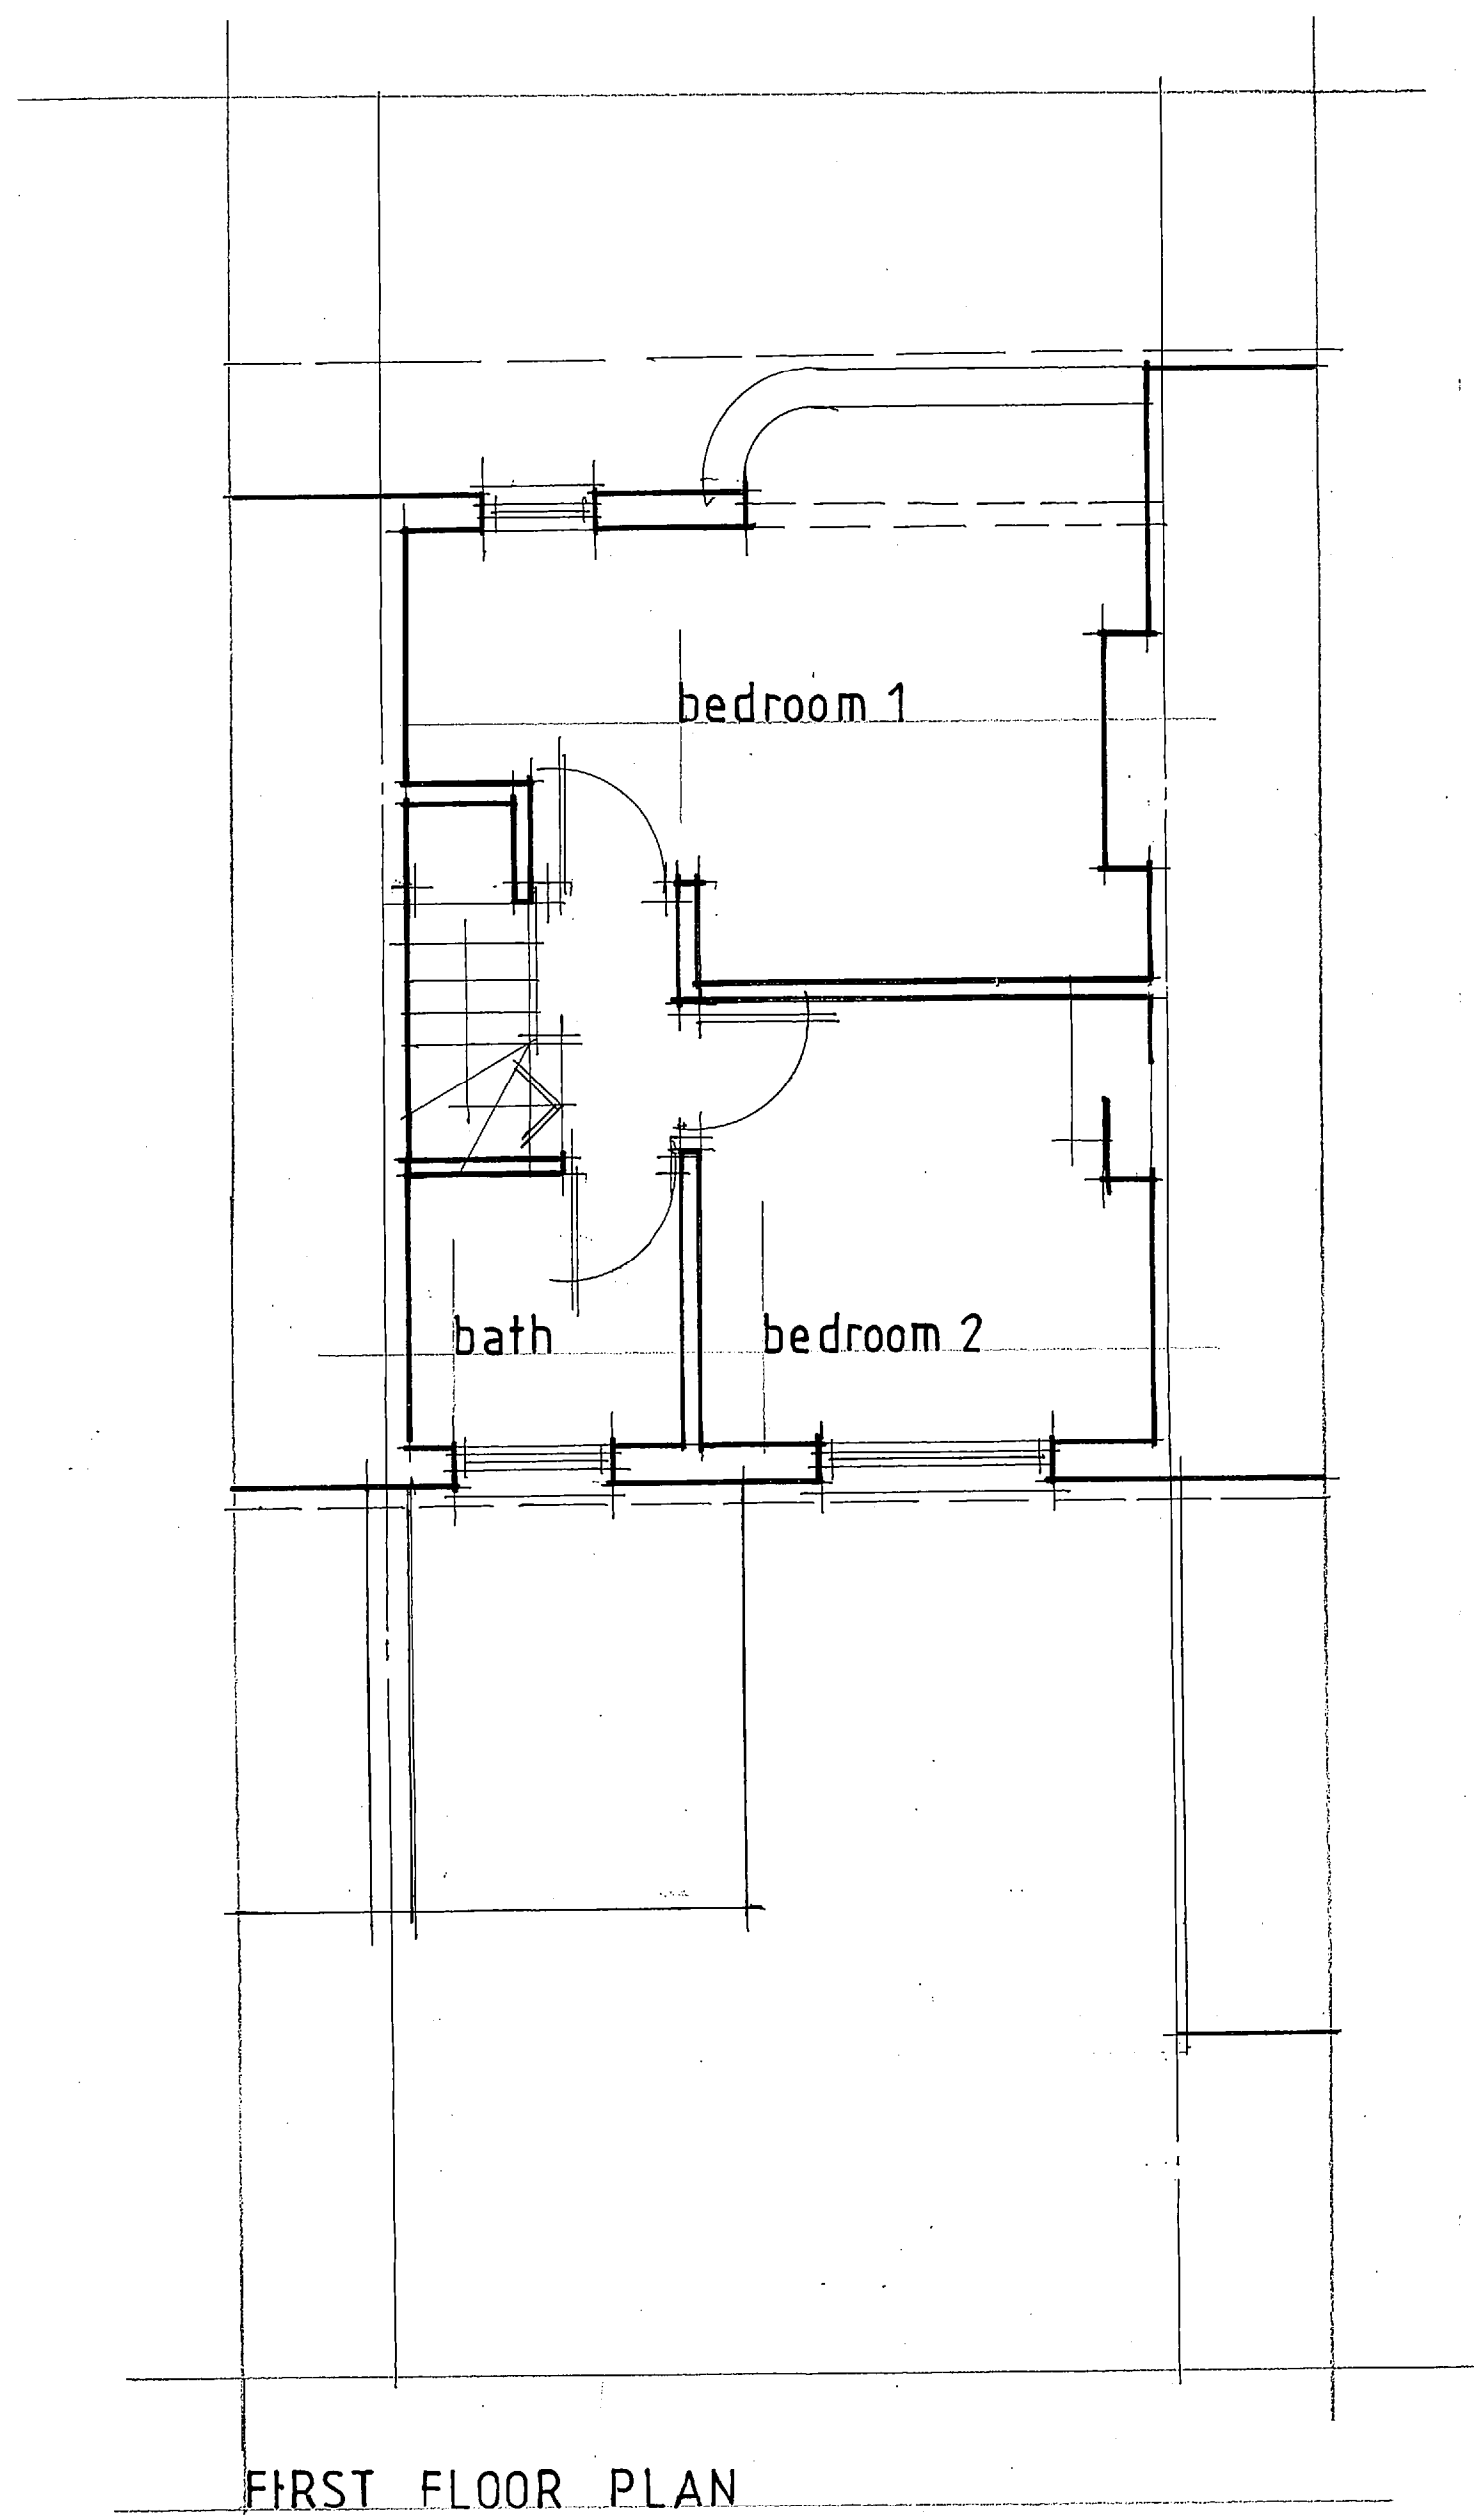
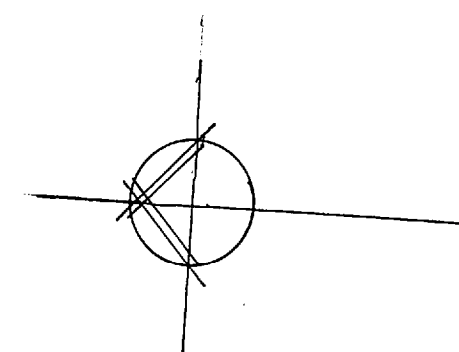
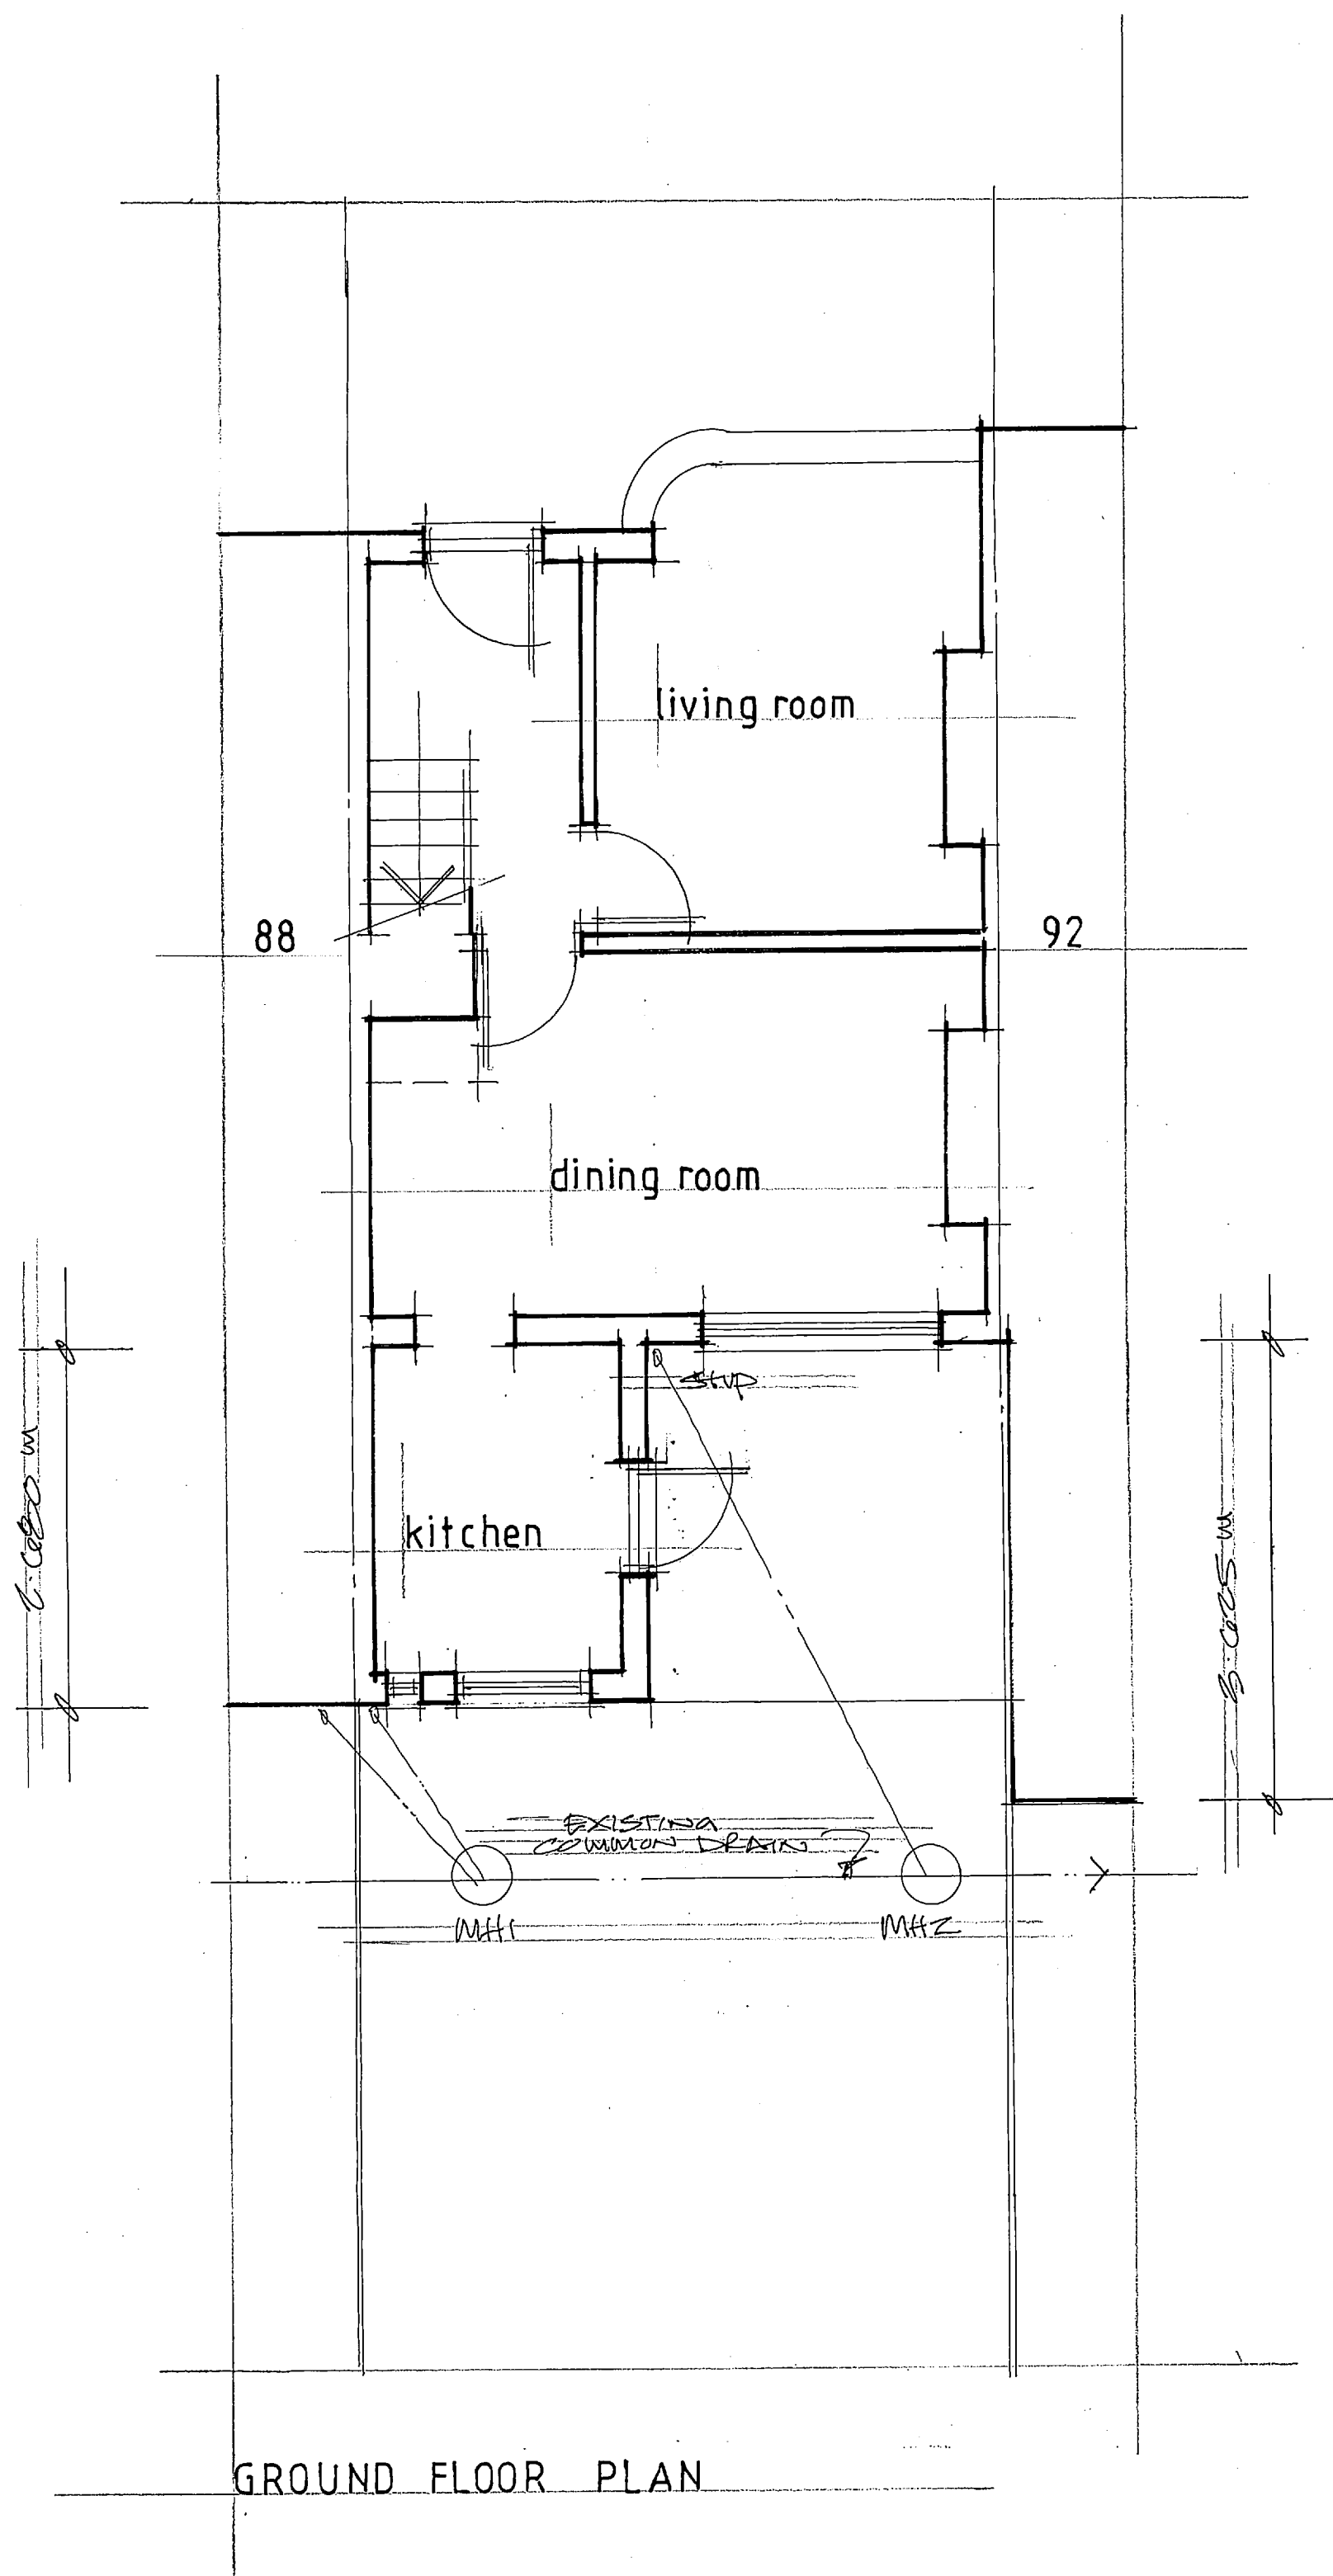


DESCRIPTION	DATE	REV
-------------	------	-----

DAVID F. EWINS RIBA
ARCHITECT

31 BOSTON GARDENS
BRENTFORD
MIDDLESEX TW8 9LS
OFFICE: 020 8560 7934
MOBILE: 07814 727674

CLIENT

JOB
90 HATHERLEIGH ROAD
RUISLIP

DRAWING TITLE
AS EXISTING
floor plans

DATE <u>SEP 2007</u>	DRAWN <u>DE</u>
SCALE <u>1:50 @ A4</u>	

JOB No	DRAWING No	REVISION
1650	01	