


2 North (front)



3 South (rear)

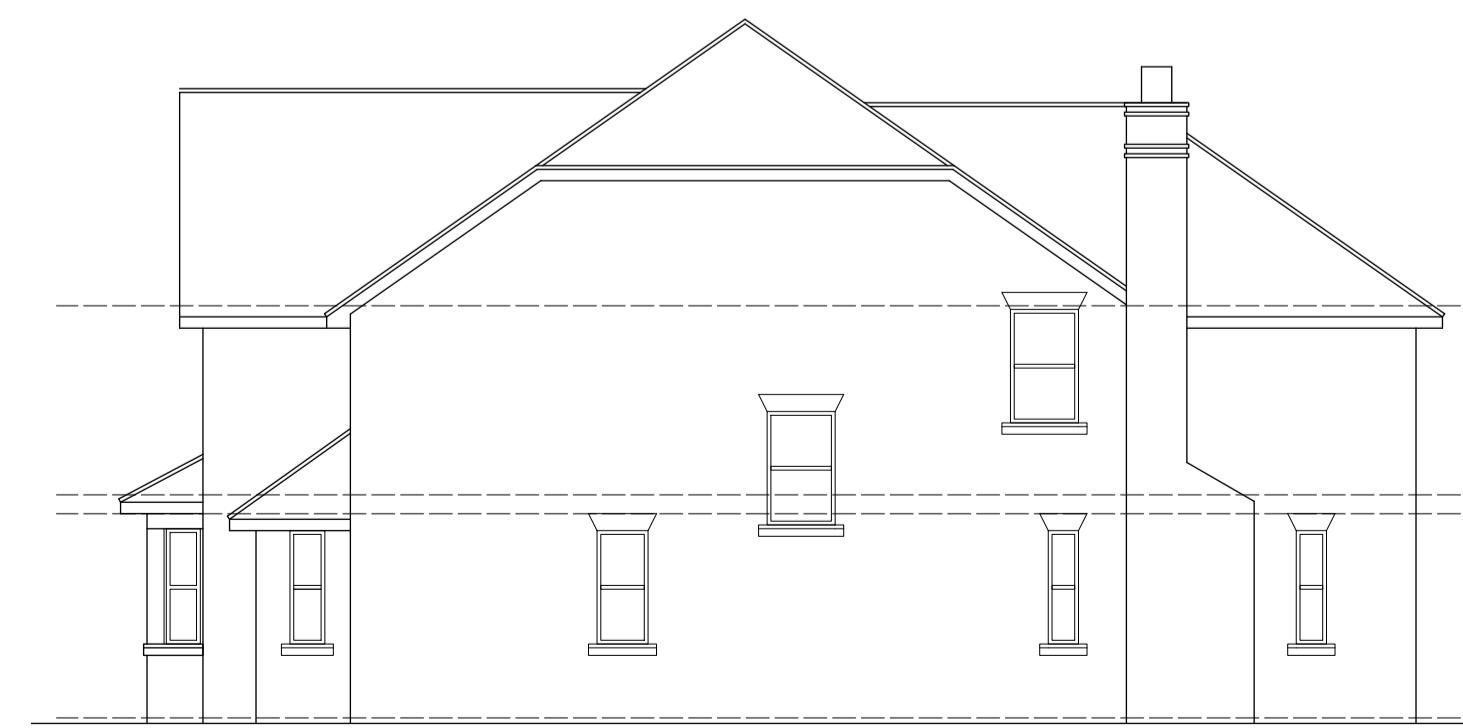

4 West (left)



5 East (right)

A 01/11/2024 Minor amends to solar panel placement  
ISSUE DATE REVISION

PROJECT 56 Highfield Drive Ickenham UB10 8AN

CLIENT Mr Robin Foxall

DRAWING EXISTING ROOF PLAN AND ELEVATIONS

**STONES**  
ARCHITECTS

All rights reserved in chapter  
IV of the Copyright, Designs &  
Patents Act 1988 have been  
asserted. This drawing must  
not be scaled; only figured  
dimensions should be used.  
Check and verify  
dimensions on site prior  
to commencing any work. Any  
discrepancies should be  
reported to the Architects  
immediately.

PROJECT # 2024.045 DWG # REV  
DATE 01/11/2024  
SCALE 1:100  
DRAWN CHKD J.C.  
S.W.

S03-A

Stones Architects Ltd  
50 Coldharbour Lane Hayes Middlesex UB3 3EP  
t 020 8969 0000 e mail@stonesarchitects.co.uk w stonesarchitects.co.uk