



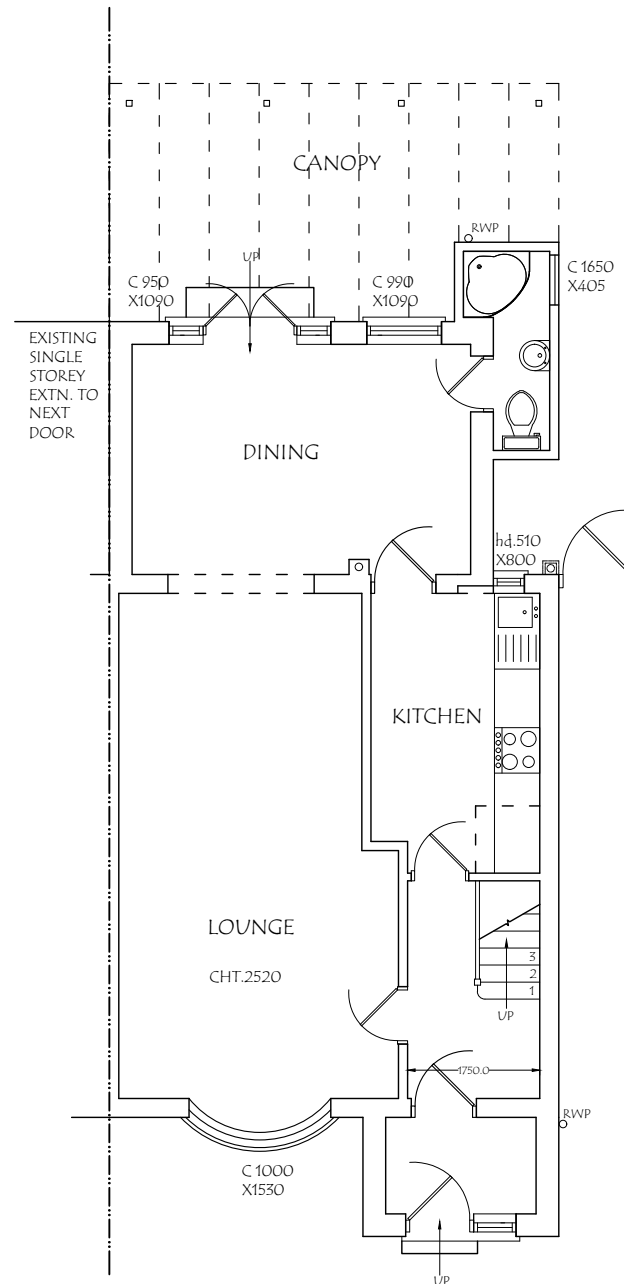


EXISTING GROUND FLOOR PLAN

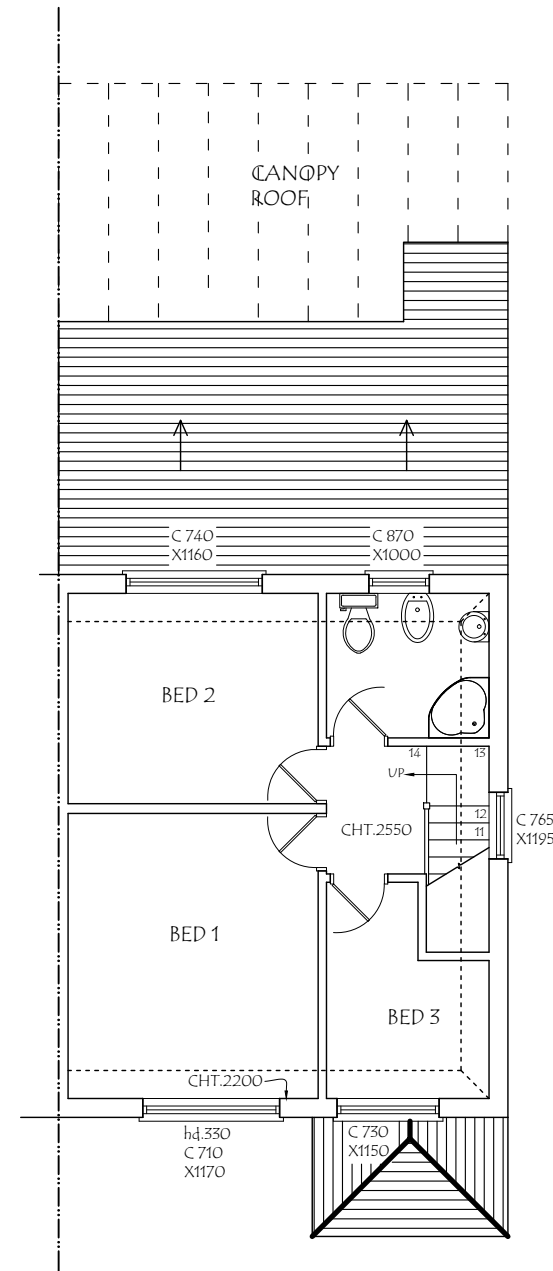


EXISTING FIRST FLOOR PLAN




EXISTING FRONT ELEVATION

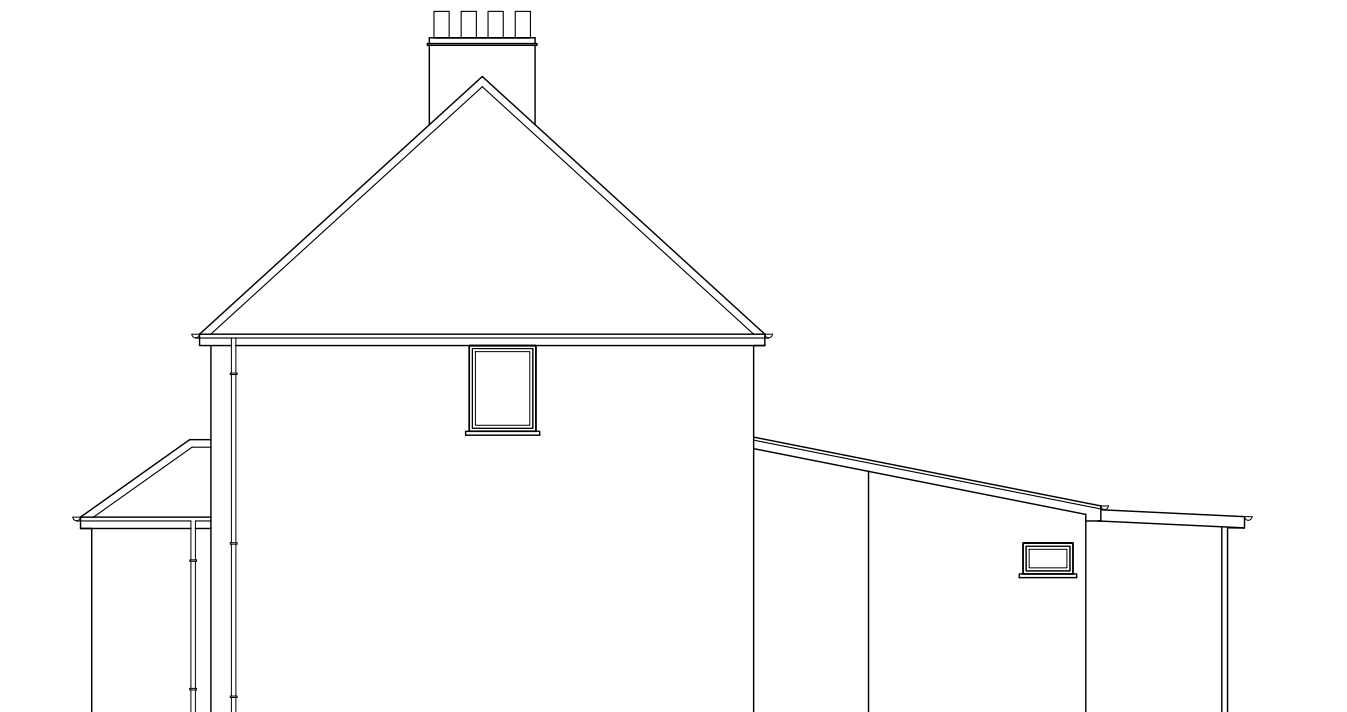

EXISTING SIDE ELEVATION

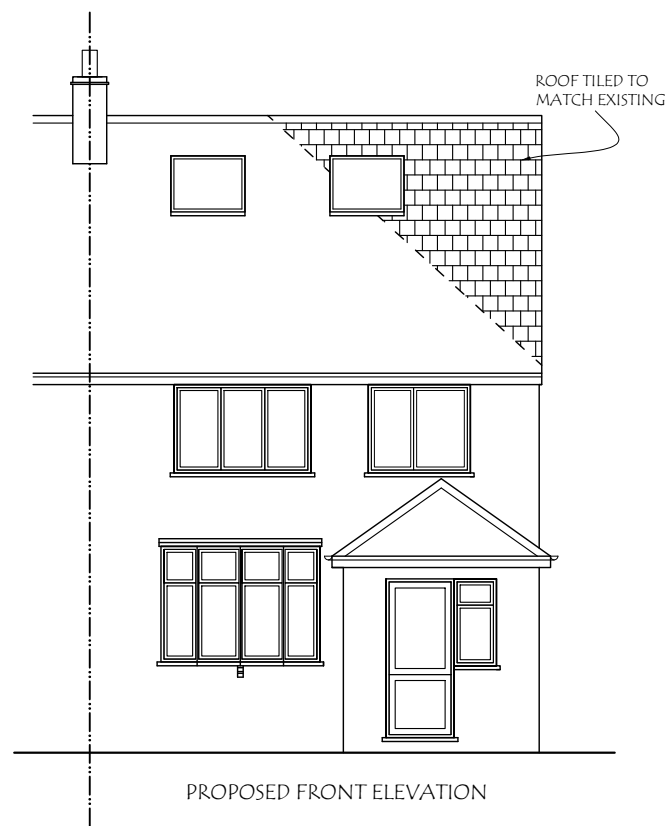

PROPOSED FRONT ELEVATION

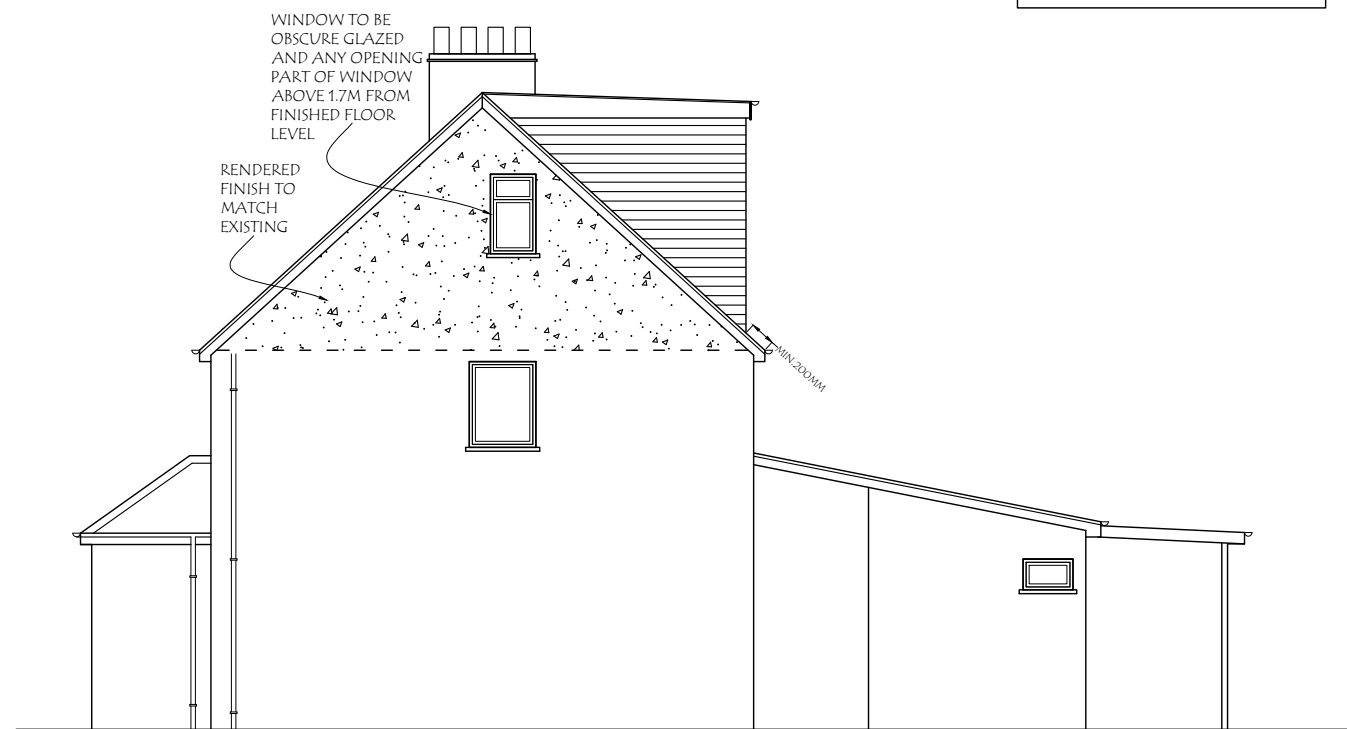

HIP>GAB.	0.333 12.74m ² 3.62m	15.35m ³
DORMER	5.36m ² 5.82m	31.19m ³
TOTAL =		46.54m ³
46.54m ³ < 50m ³ , THEREFORE ITS P.D.		

Materials used in any exterior work to be of a similar appearance to those used in the construction of the exterior of the existing dwelling house.



25, Greenbank Avenue, Wembley, HAO 2TF.
Email : planningdesigns@hotmail.com
Tel : 07940961010

ADDRESS:
10, NORMANDY DRIVE,
HAYES, UB3 2QN.

DRAWING TITLE: EXISTING/PROPOSED ELEVATIONS


DRG. NO. - 02


REV: A

SCALE - 1: 100


DATE: 27/08/2025

DRG. PAPER SIZE: A3

 

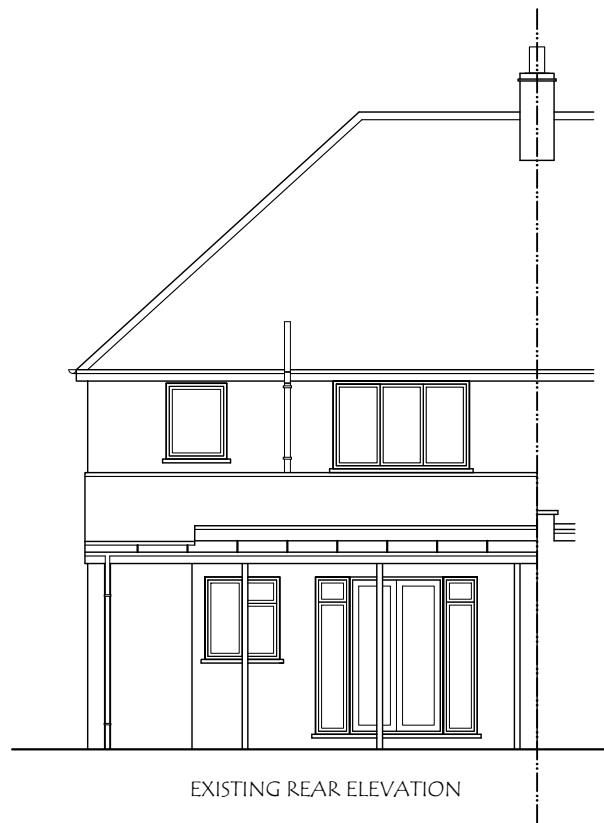


EXISTING REAR ELEVATION

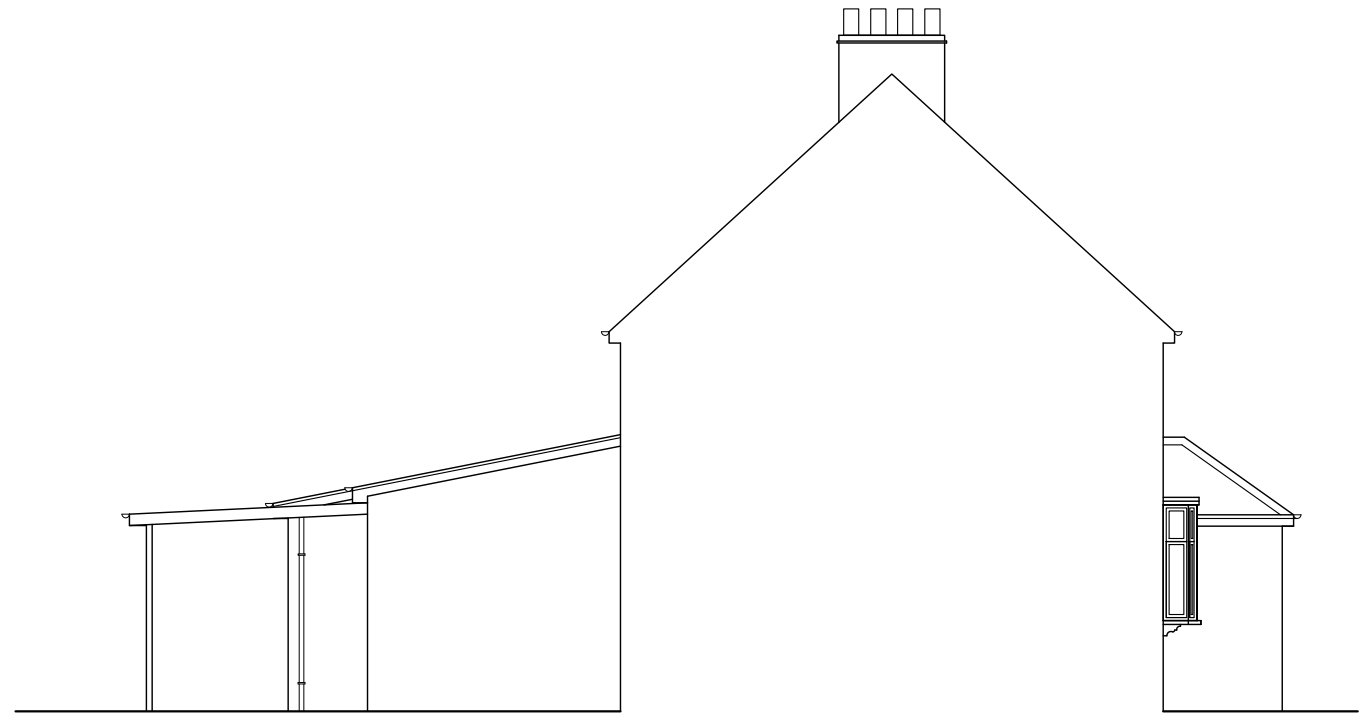

EXISTING SIDE ELEVATION



PROPOSED REAR ELEVATION

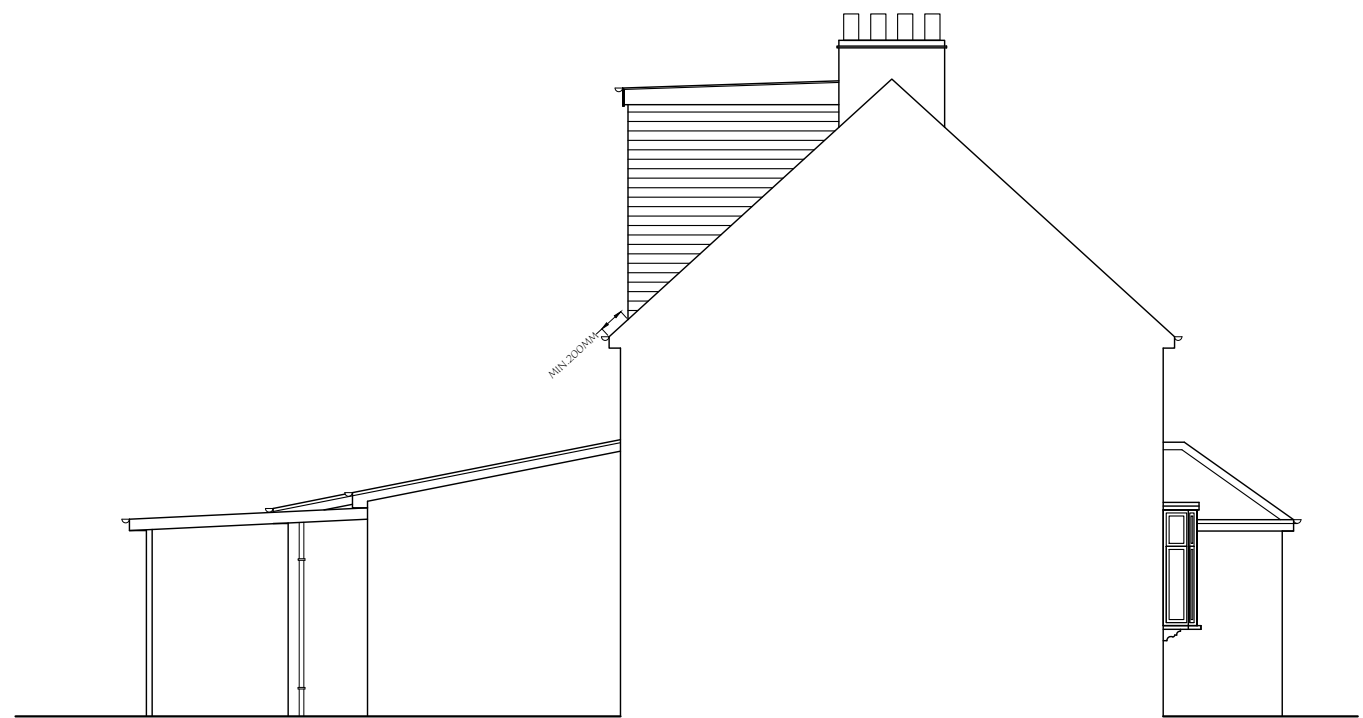

PROPOSED SIDE ELEVATION

HIP>GAB.	0.333 12.74m ² 3.62m	15.35m ³
DORMER	5.36m ² 5.82m	31.19m ³
TOTAL =		46.54m ³
46.54m ³ < 50m ³ , THEREFORE ITS P.D.		

Materials used in any exterior work to be of a similar appearance to those used in the construction of the exterior of the existing dwelling house.



25, Greenbank Avenue, Wembley, HAO 2TF.
Email : planningdesigns@hotmail.com
Tel : 07940961010

ADDRESS:
10, NORMANDY DRIVE,
HAYES, UB3 2QN.

DRAWING TITLE: EXISTING/PROPOSED ELEVATIONS


DRG. NO. - 03



REV: A

SCALE - 1: 100

DATE: 27/08/2025

DRG. PAPER SIZE: A3

 

 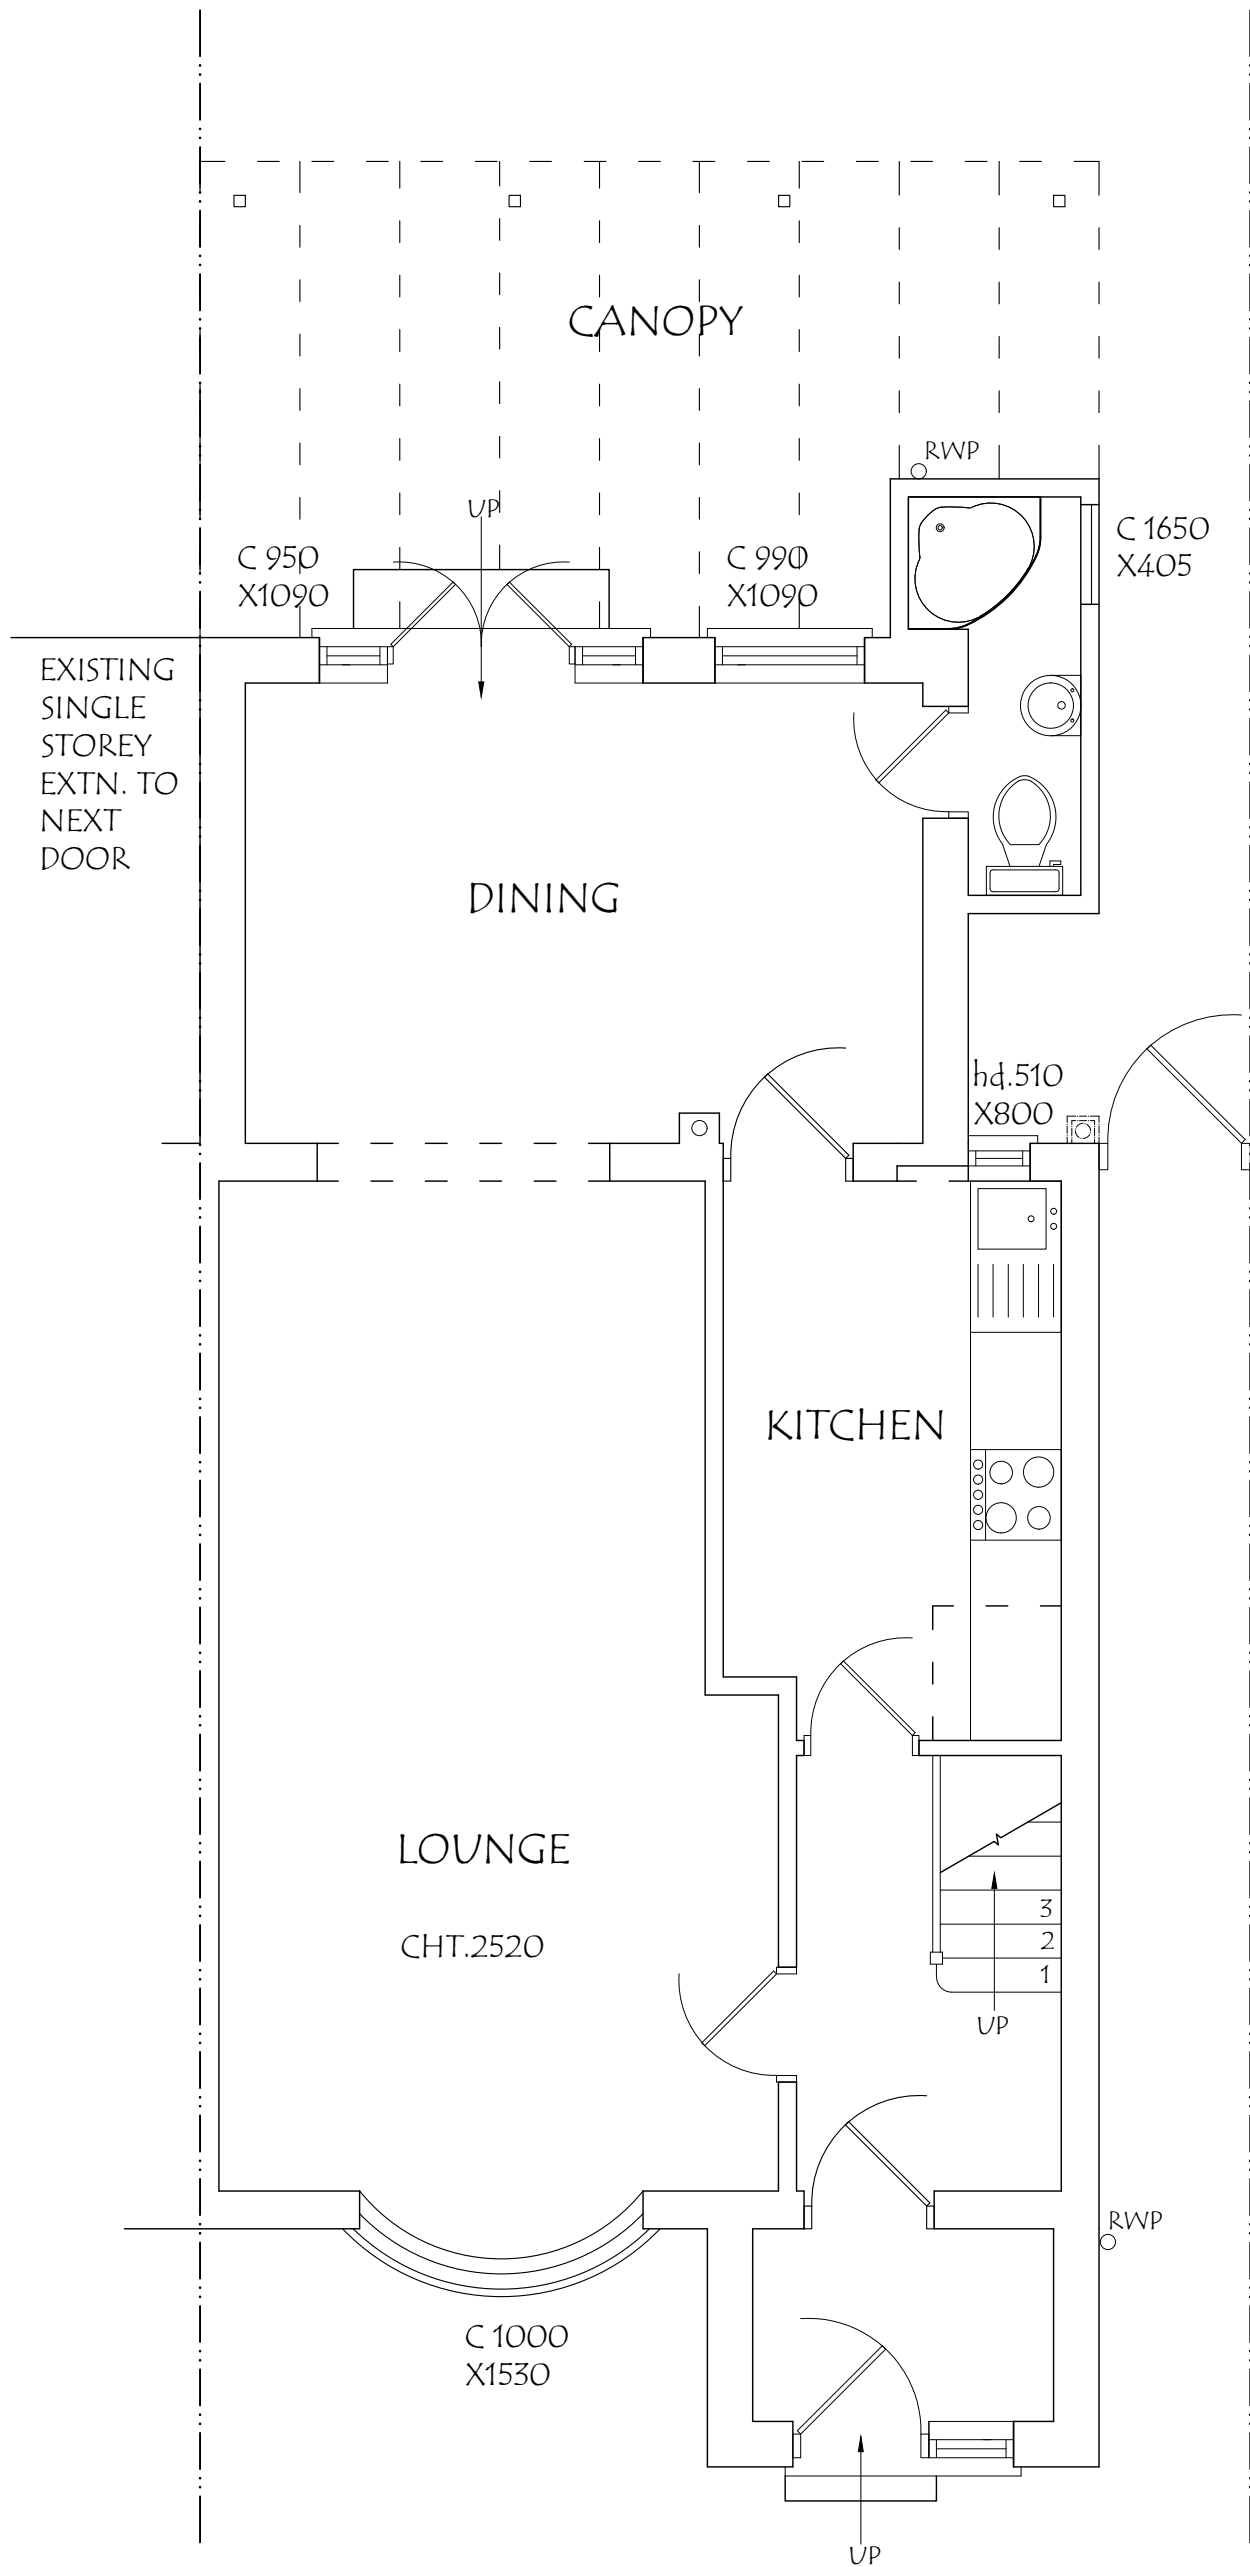

25, Greenbank Avenue, Wembley, HA0 2TF.
Email : planningdesigns@hotmail.com
Tel : 07940961010

ADDRESS:
10, NORMANDY DRIVE,
HAYES, UB3 2QN.

DRAWING TITLE: PROPOSED GROUND FLOOR PLAN



DRG. NO. - 04



REV:

SCALE - 1: 50

DATE: 27/08/2025

DRG. PAPER SIZE: A3

 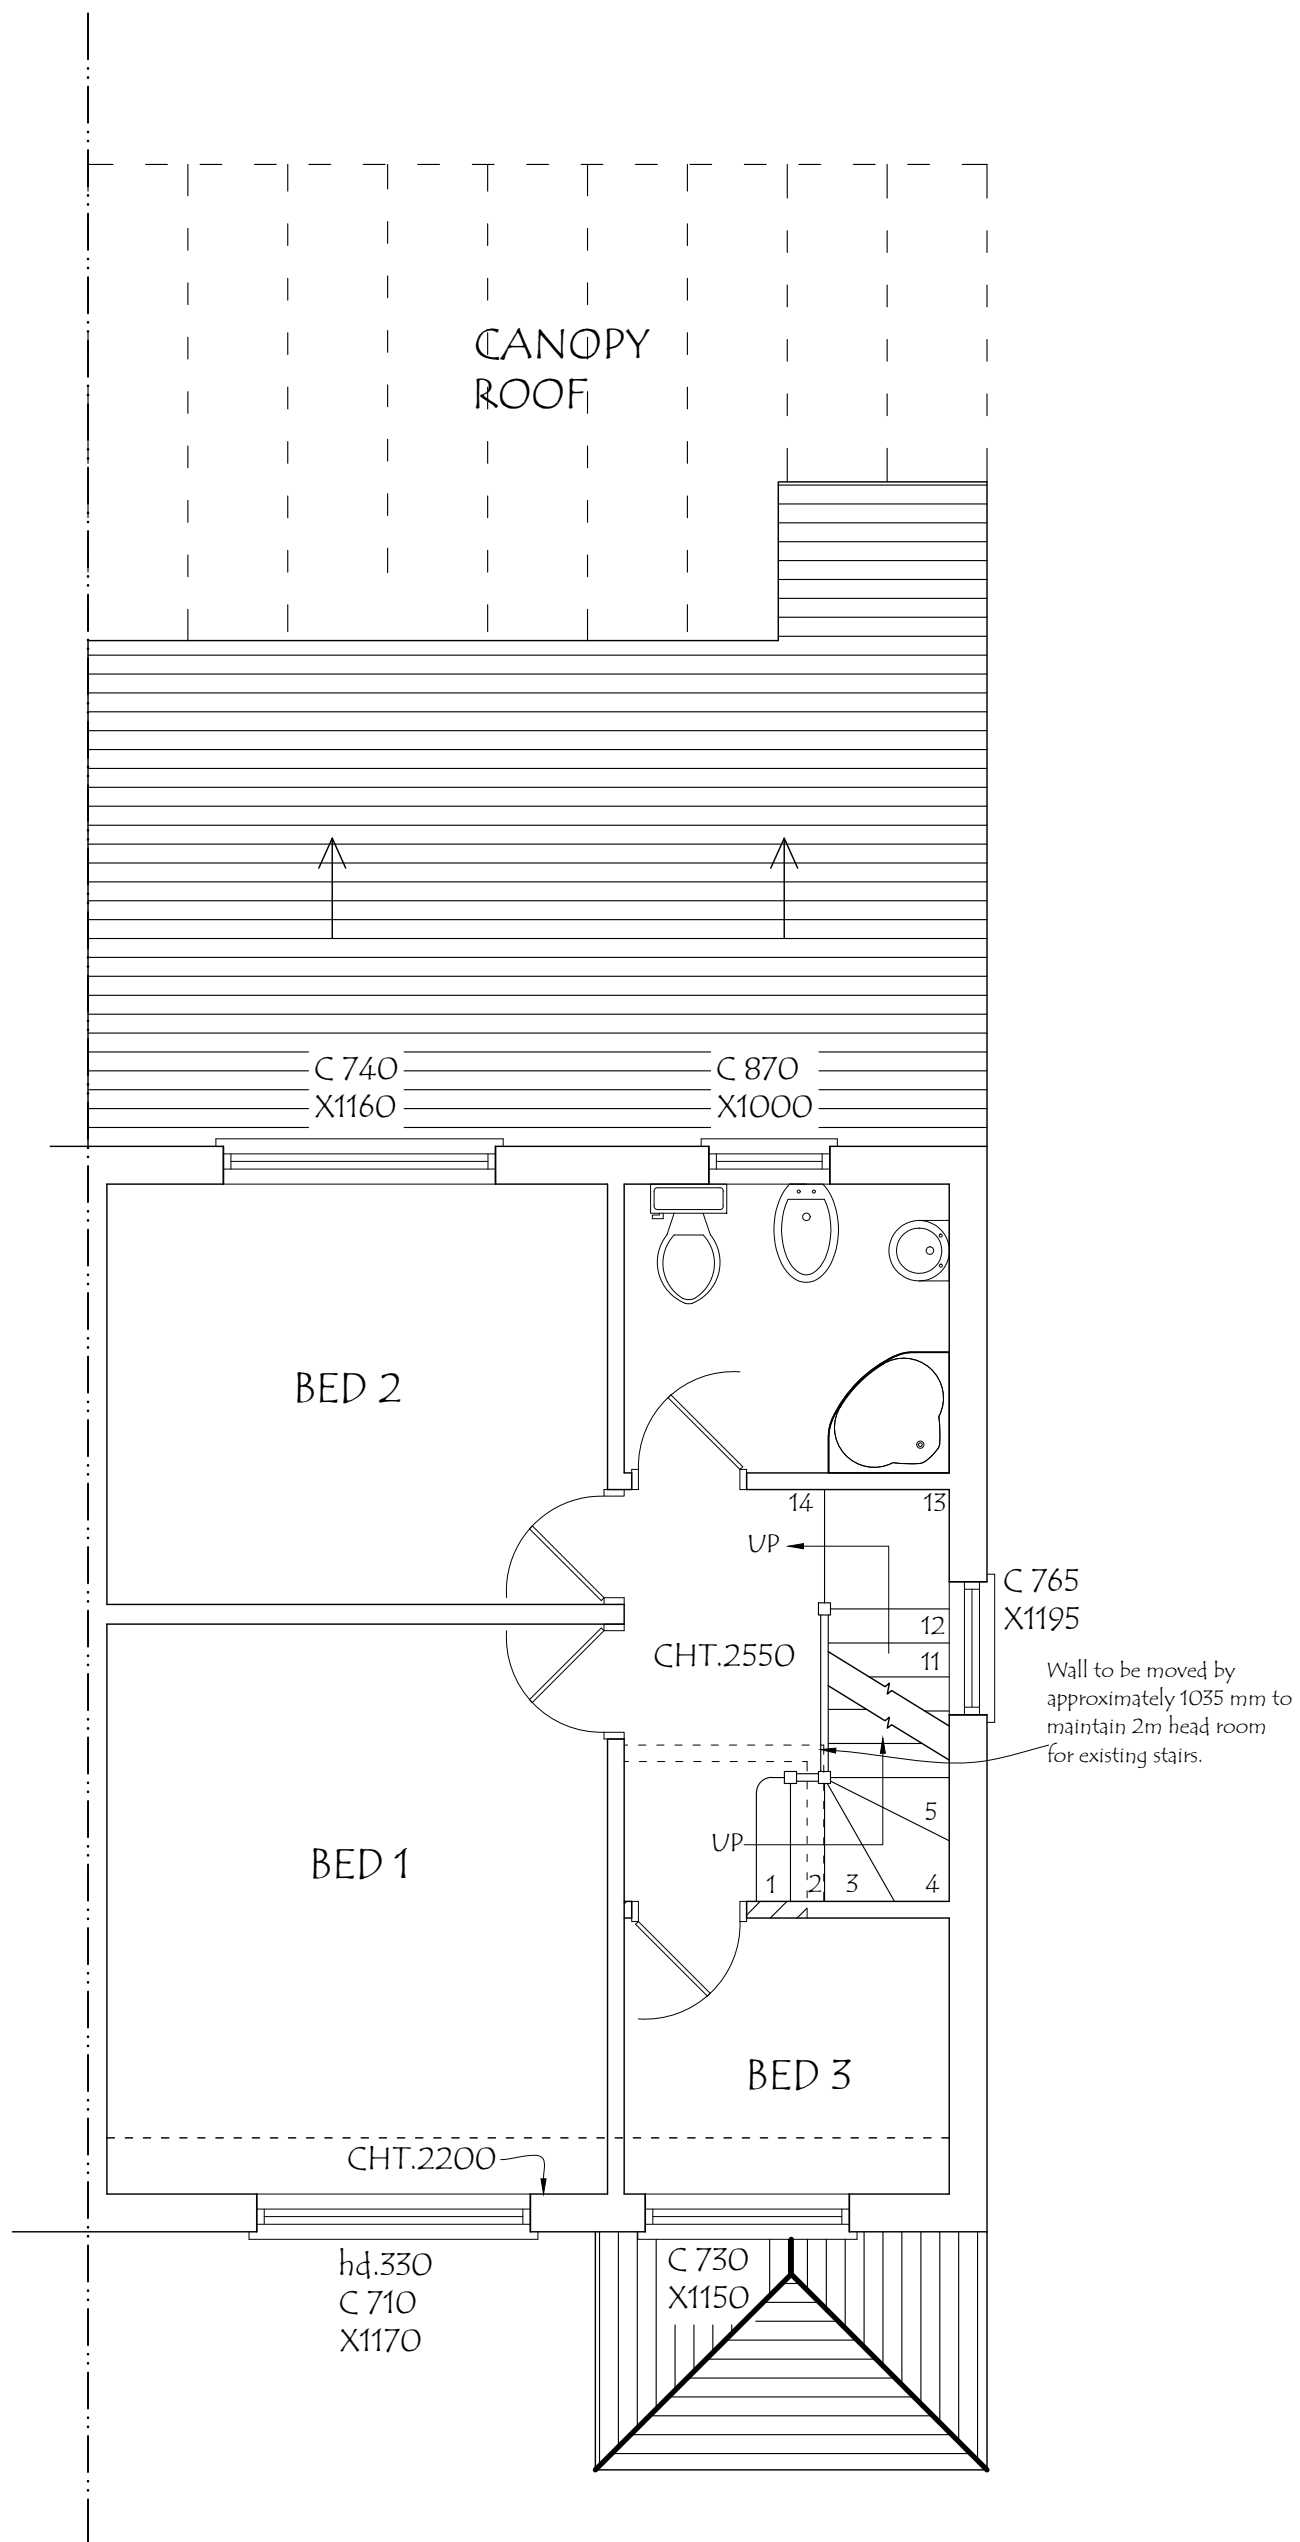

 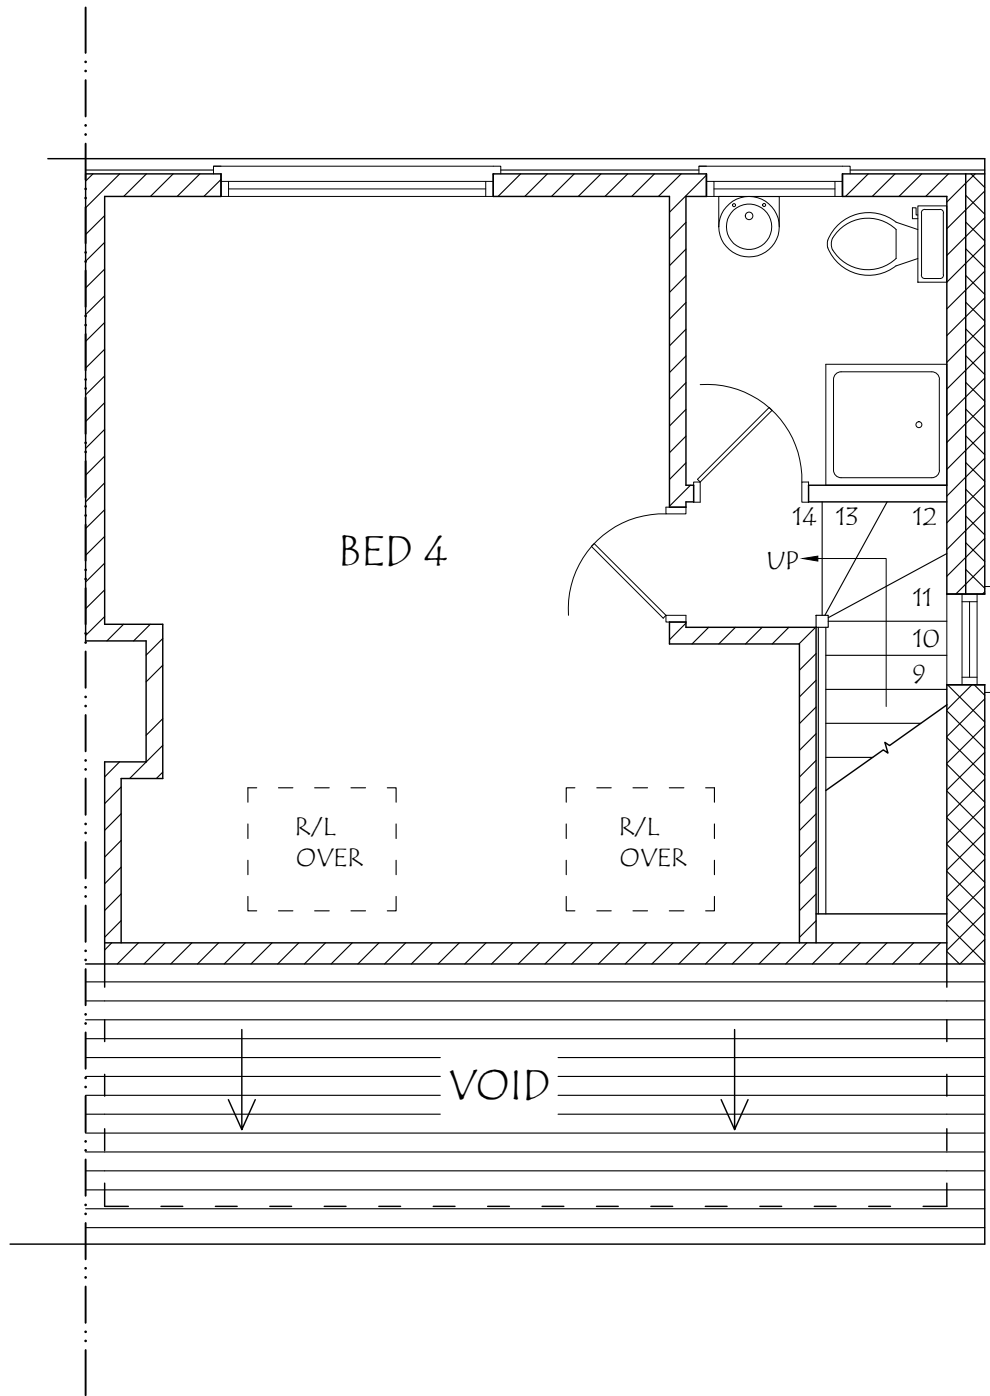

25, Greenbank Avenue, Wembley, HA0 2TF.
Email : planningdesigns@hotmail.com
Tel : 07940961010

ADDRESS:
10, NORMANDY DRIVE,
HAYES, UB3 2QN.

DRAWING TITLE: PROPOSED SECOND FLOOR PLAN


DRG. NO. - 06

REV: A


SCALE - 1: 50

DATE: 27/08/2025

DRG. PAPER SIZE: A3

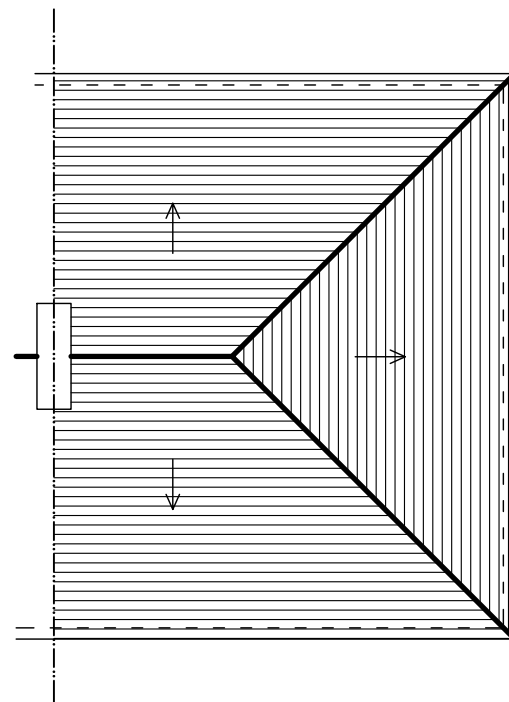

EXISTING ROOF PLAN

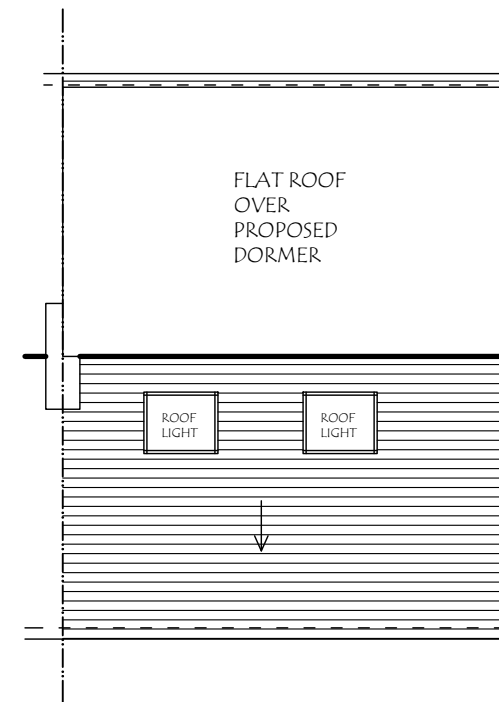

PROPOSED ROOF PLAN