




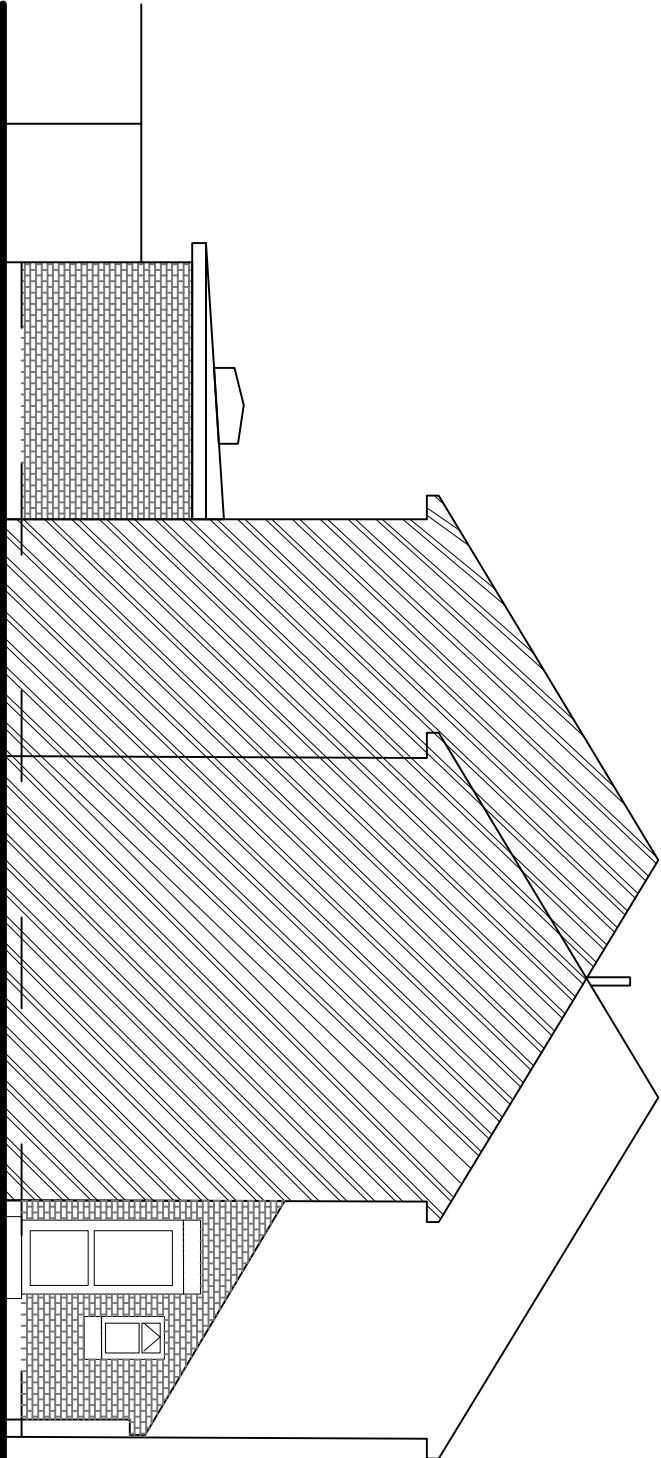


3 Side Elevation - Existing
1:100

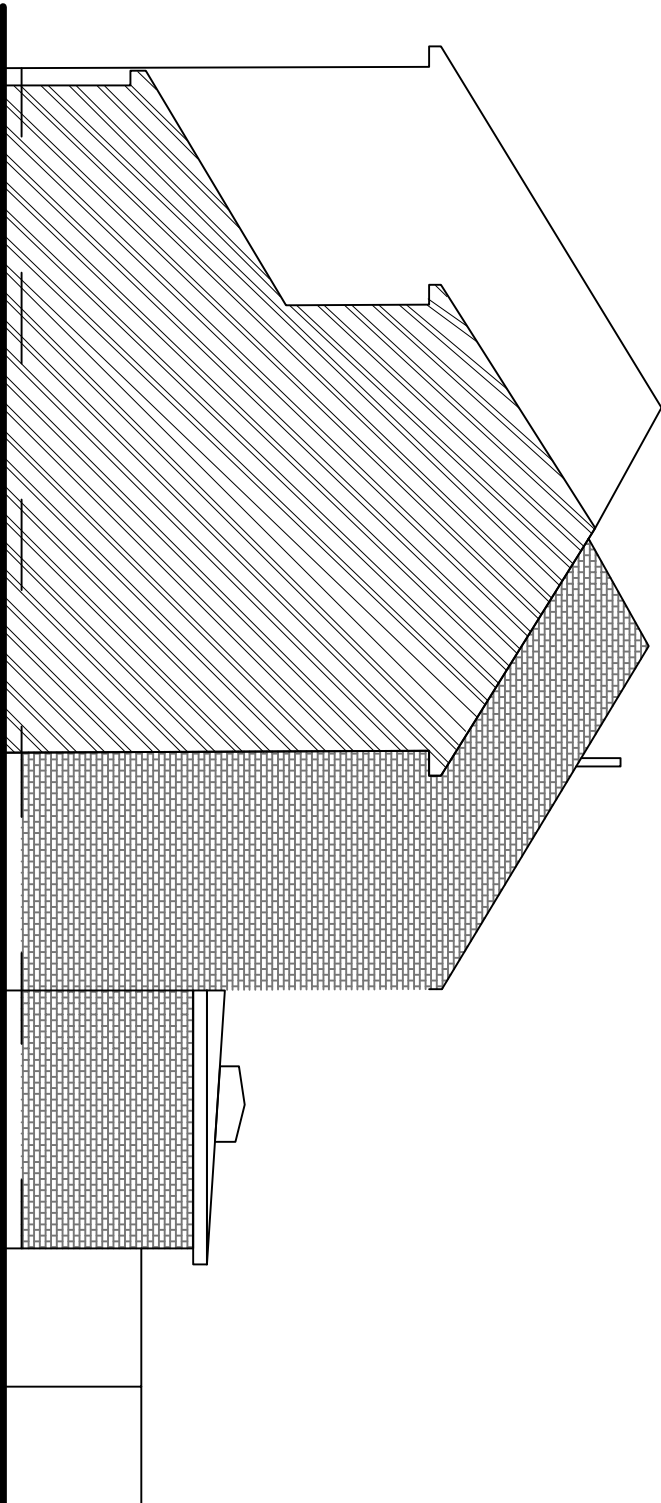


4 Side Elevation - Existing
1:100

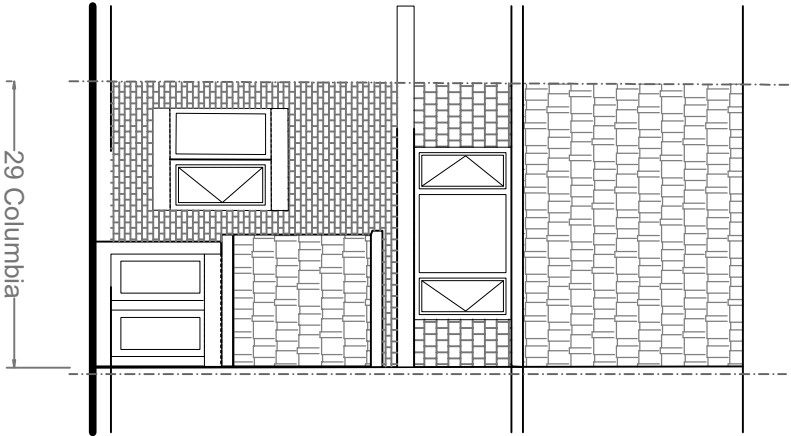

1 Front Elevation - Existing
1:100

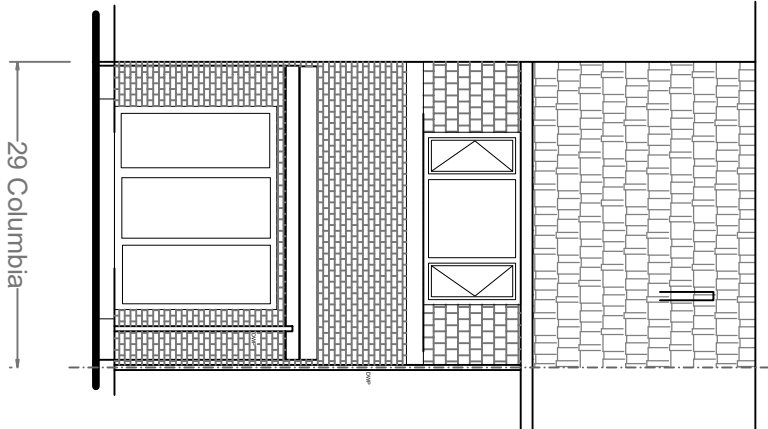

2 Rear Elevation - Existing
1:100

 

GENERAL NOTES:
1. A DIMENSIONS ARE IN MM
2. PLEASE NOTIFY IF ANY ERROR
ARE FOUND.

DATE	REV.	DESCRIPTION
10-02-2025	A	Issued for Planning

SITE ADDRESS - 29 Columbia Ave, Ruislip HA4 9SU		
Cortese Construction Ltd 58 ELLESMERE AVE LONDON, NW7 3EY		
DRAWN BY: Sharmaine Cortese		
EXISTING ELEVATIONS		
DRAWING NO: 29HA4 - 03 - Rev A	PROJECT CODE: 29HA49SU	
SCALE: 1:100 @ A3	DATE: 02 December 2024	