


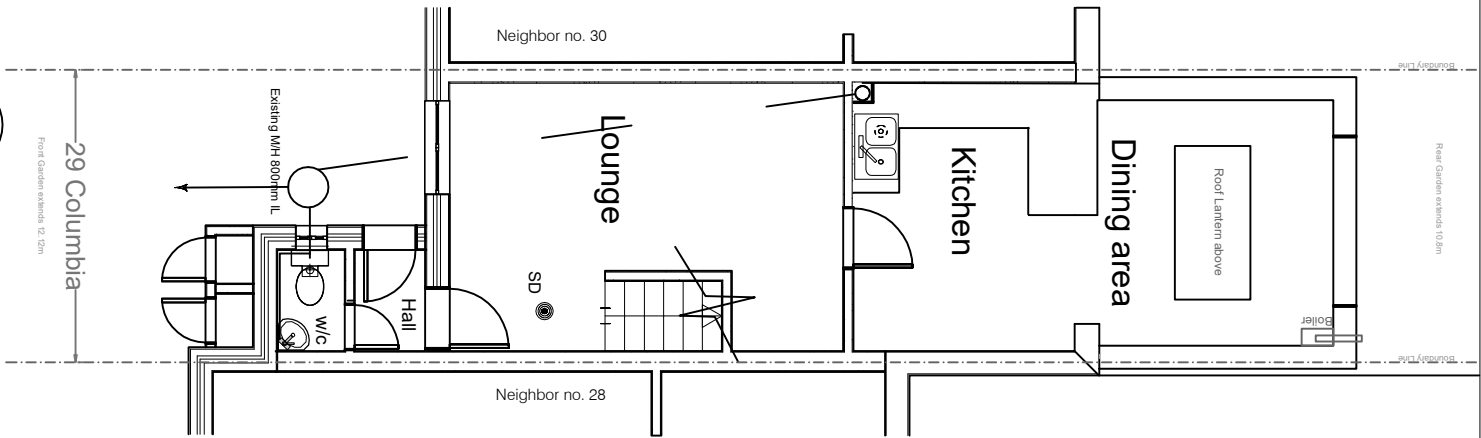


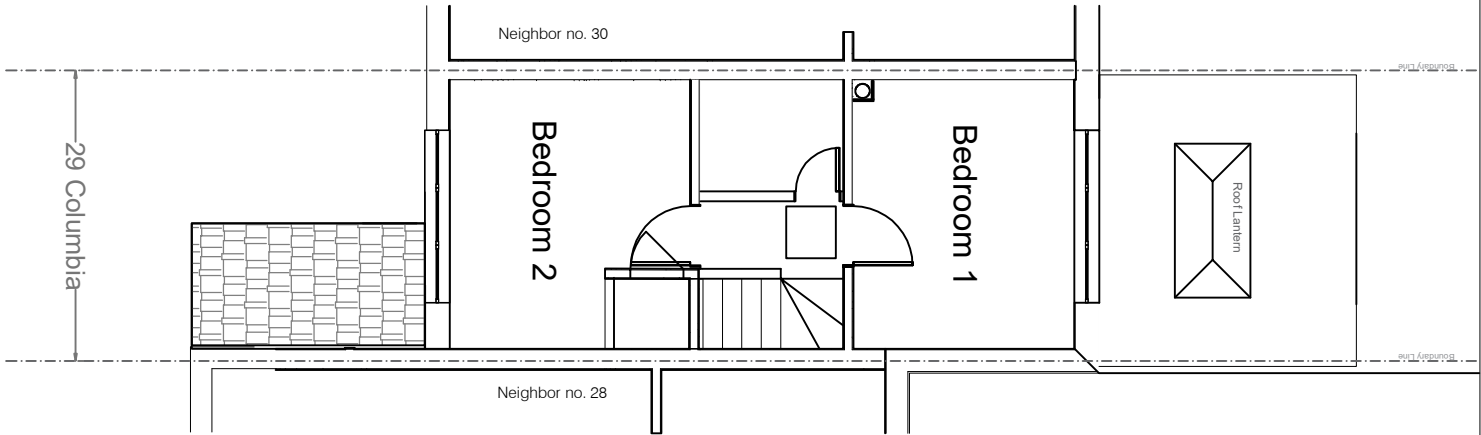


1 Ground Floor Plan - Existing
1:100

 

2 First Floor Plan - Existing
1:100

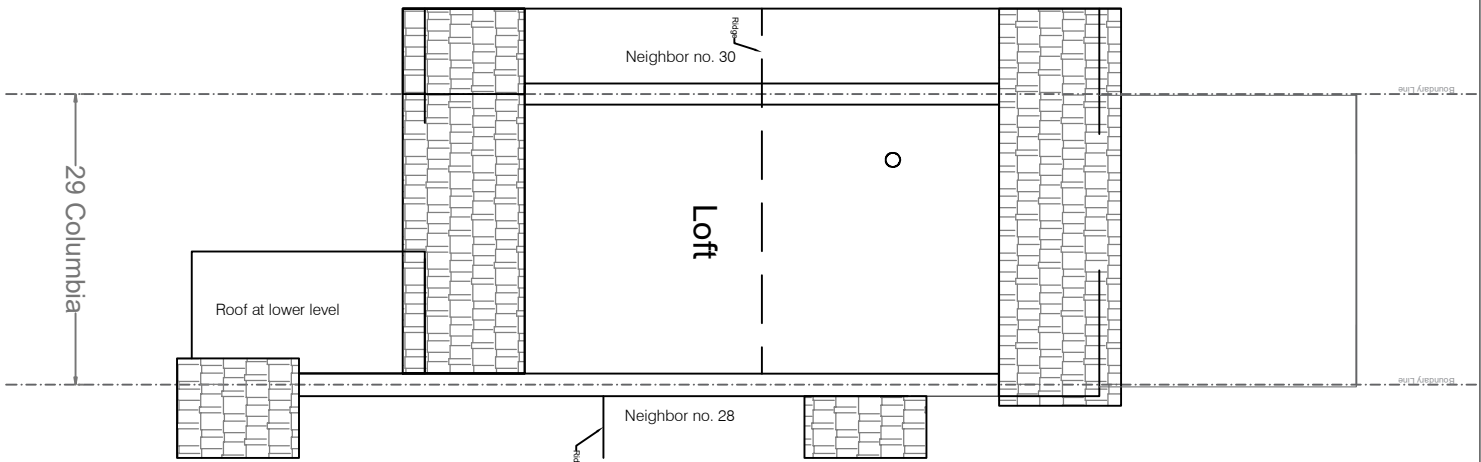

3 Loft Floor Plan - Existing
1:100

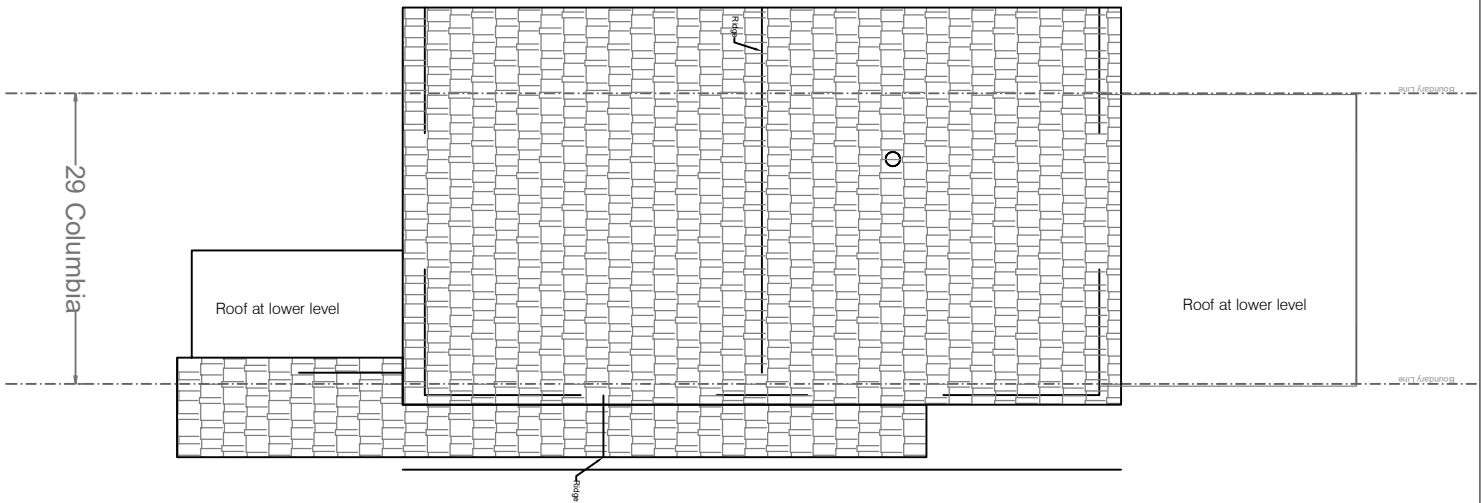

4 Roof Floor Plan - Existing
1:100



GENERAL NOTES:

1. A DIMENSIONS ARE IN MM
2. PLEASE NOTIFY IF ANY ERROR ARE FOUND.

DATE	REV.	DESCRIPTION
10-02-2025	A	Issued for Planning

SITE ADDRESS -
29 Columbia Ave, Ruislip HA4 9SU

Cortese Construction Ltd
58 ELLESMERE AVE
LONDON, NW7 3EY

DRAWN BY: Sharmaine Cortese

EXISTING PLANS

DRAWING NO: 29HA4 - 02 - Rev A

PROJECT CODE: 29HA49SU

SCALE: 1:100 @ A3

DATE: 02 December 2024