



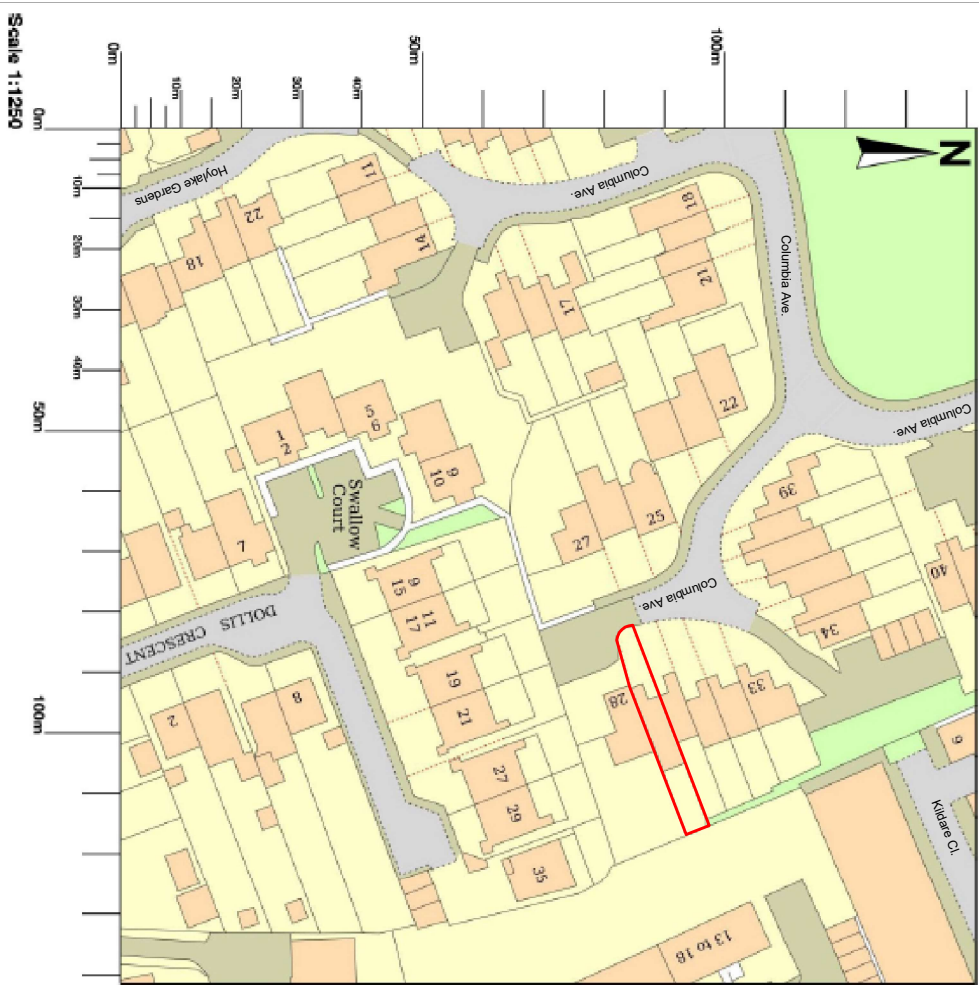

1 Location Plan
1:1250

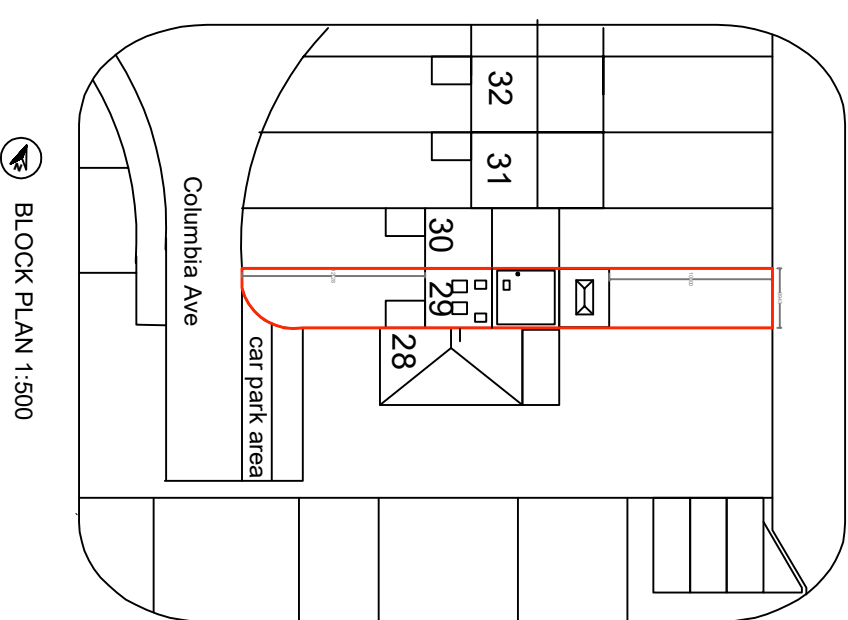

2 Site Plan
1:500



GENERAL NOTES:
1. A DIMENSIONS ARE IN MM
2. PLEASE NOTIFY IF ANY ERROR
ARE FOUND.

DATE	REV.	DESCRIPTION
10-02-2025	A	Issued for Planning

SITE ADDRESS - 29 Columbia Ave, Ruislip HA4 9SU	
Cortese Construction Ltd 58 ELLESMERE AVE LONDON, NW7 3EY	
DRAWN BY: Sharmaine Cortese	
LOCATION PLAN AND SITE PLAN	
DRAWING NO: 29HA4 - 01 - Rev A	PROJECT CODE: 29HA49SU
SCALE: 1:1250 and 1:500 @ A3	DATE: 02 December 2024