



1  
First Floor Plan - Proposed

1:100

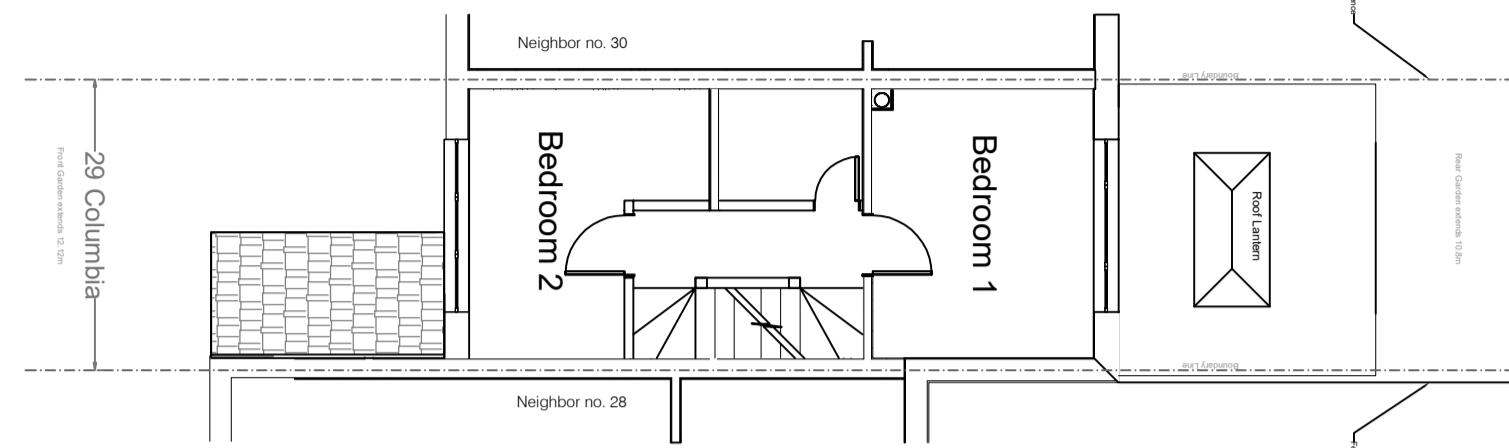


2  
Loft Floor Plan - Proposed

1:100

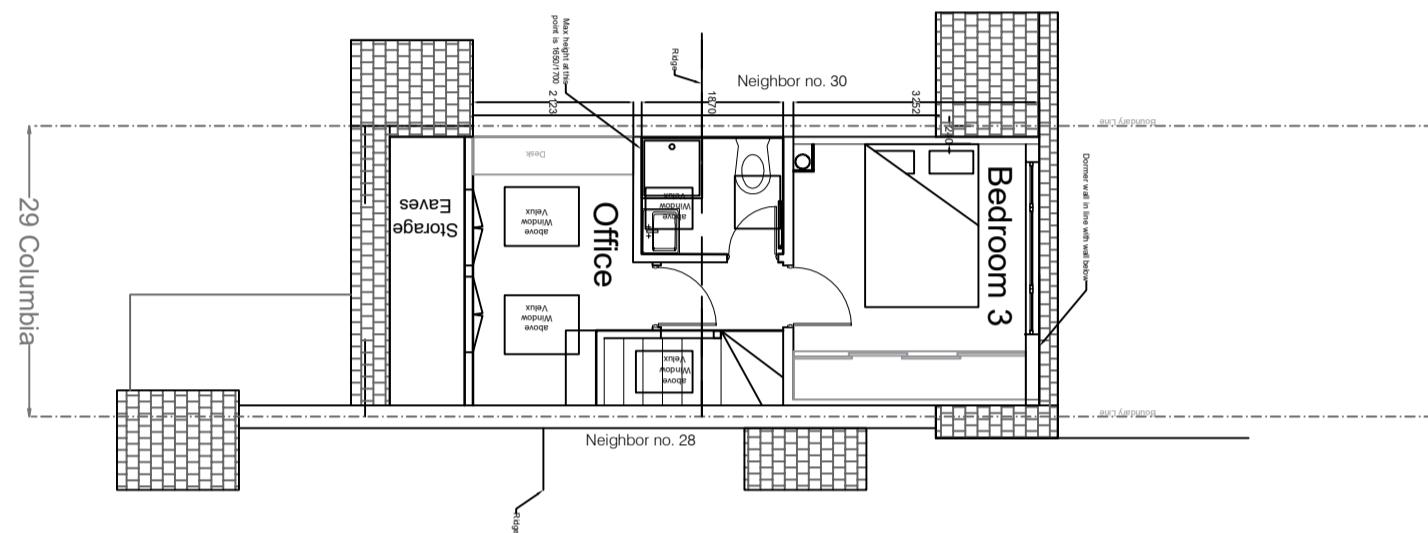

3  
Roof Floor Plan - Proposed

1:100

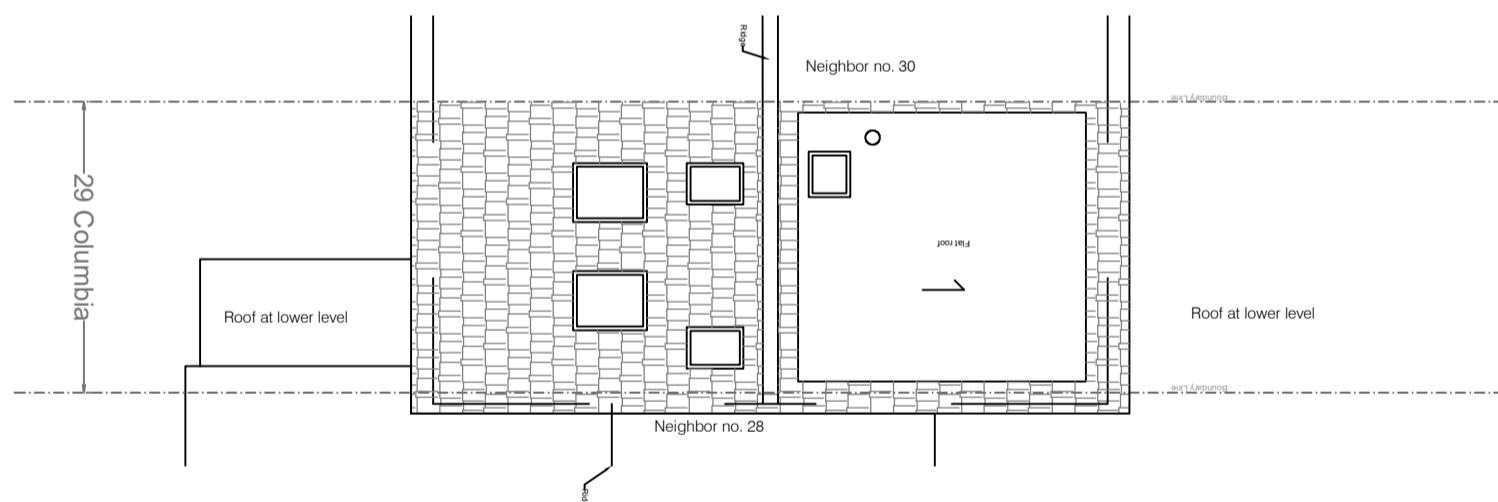

**GENERAL NOTES:**  
1. A DIMENSIONS ARE IN MM  
2. PLEASE NOTIFY IF ANY ERROR  
ARE FOUND.

DATE	REV.	DESCRIPTION
10-02-2025	A	Issued for Planning

**SITE ADDRESS -**  
29 Columbia Ave, Ruislip HA4 9SU

Cortese Construction Ltd


58 ELLESMORE AVE  
LONDON, NW7 3EY

DRAWN BY: Sharmaine Cortese

**PROPOSED PLANS**

**DRAWING NO: 29HA4 - 04 - Rev A**

SCALE: 1:100 @ A3

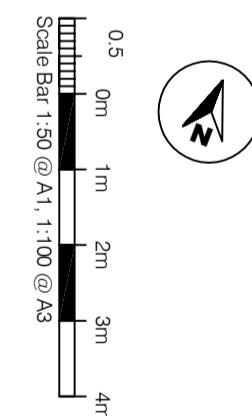

Scale Bar 1:50 @ A1, 1:100 @ A3

0.5  
0m  
1m  
2m  
3m  
4m

Flat roof

Roof at lower level

&lt;p