




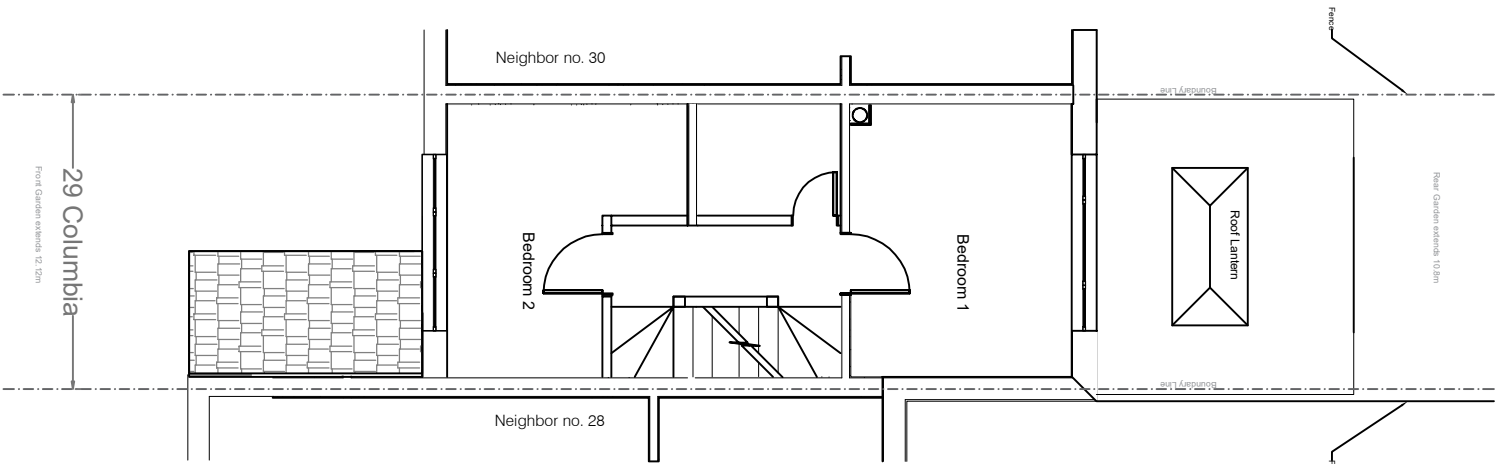


1 First Floor Plan - Proposed
1:100

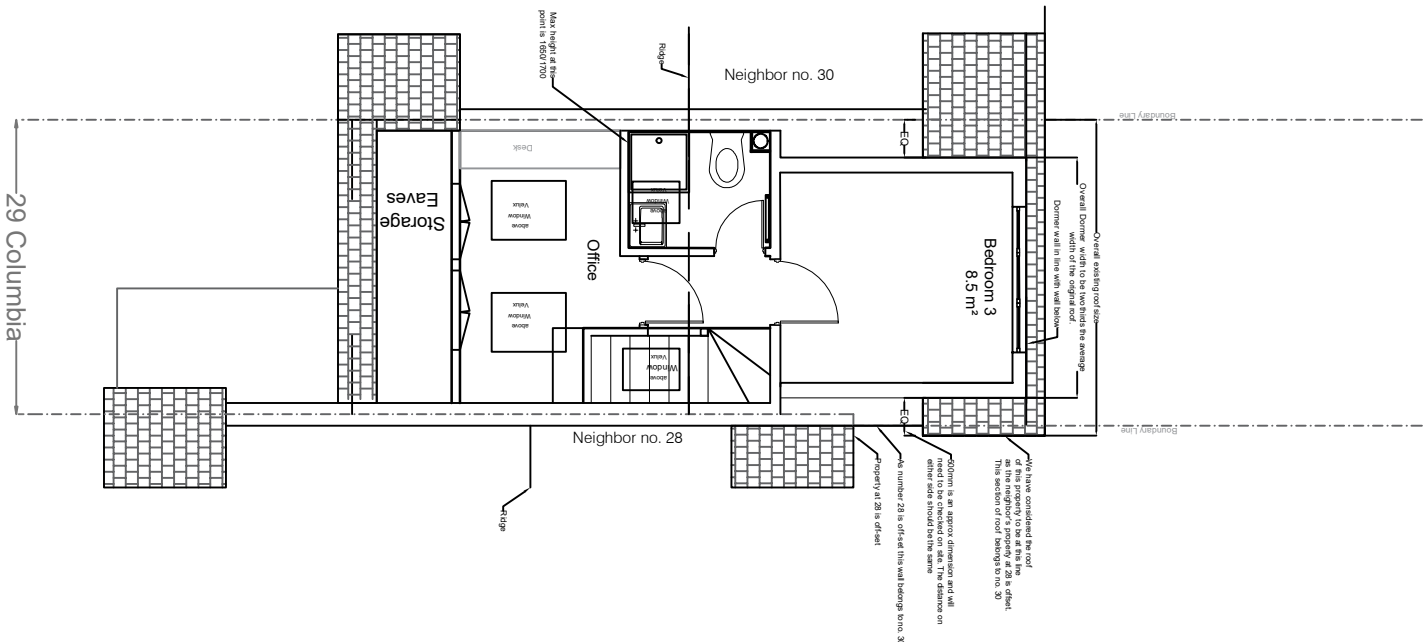

2 Loft Floor Plan - Proposed
1:100

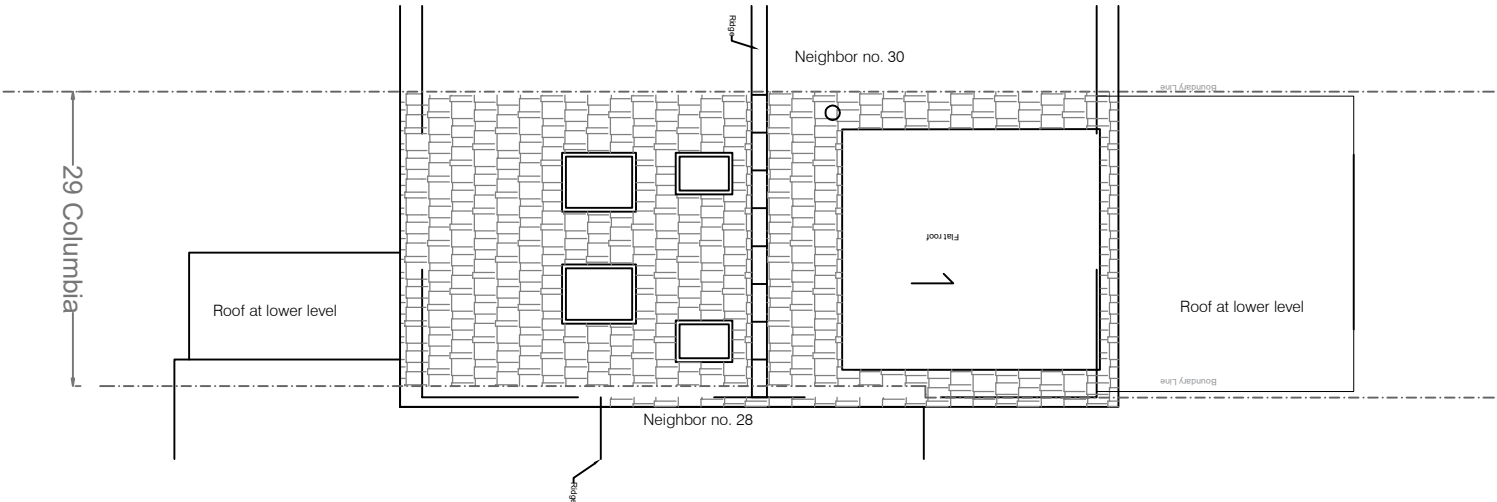

3 Roof Floor Plan - Proposed
1:100

 

GENERAL NOTES:

1. A DIMENSIONS ARE IN MM
2. PLEASE NOTIFY IF ANY ERROR ARE FOUND.

DATE	REV.	DESCRIPTION
15-04-2025	B	Dormer width revised
10-02-2025	A	Issued for Planning

SITE ADDRESS -
29 Columbia Ave, Ruislip HA4 9SU

Cortese Construction Ltd
58 ELLESMERE AVE
LONDON, NW7 3EY

DRAWN BY: Sharmaine Cortese

PROPOSED PLANS

DRAWING NO: 29HA4 - 04 - Rev B PROJECT CODE: 29HA49SU

SCALE: 1:100 @ A3 DATE: 02 December 2024