



PROPOSED
FRONT ELEVATION
SCALE 1:100

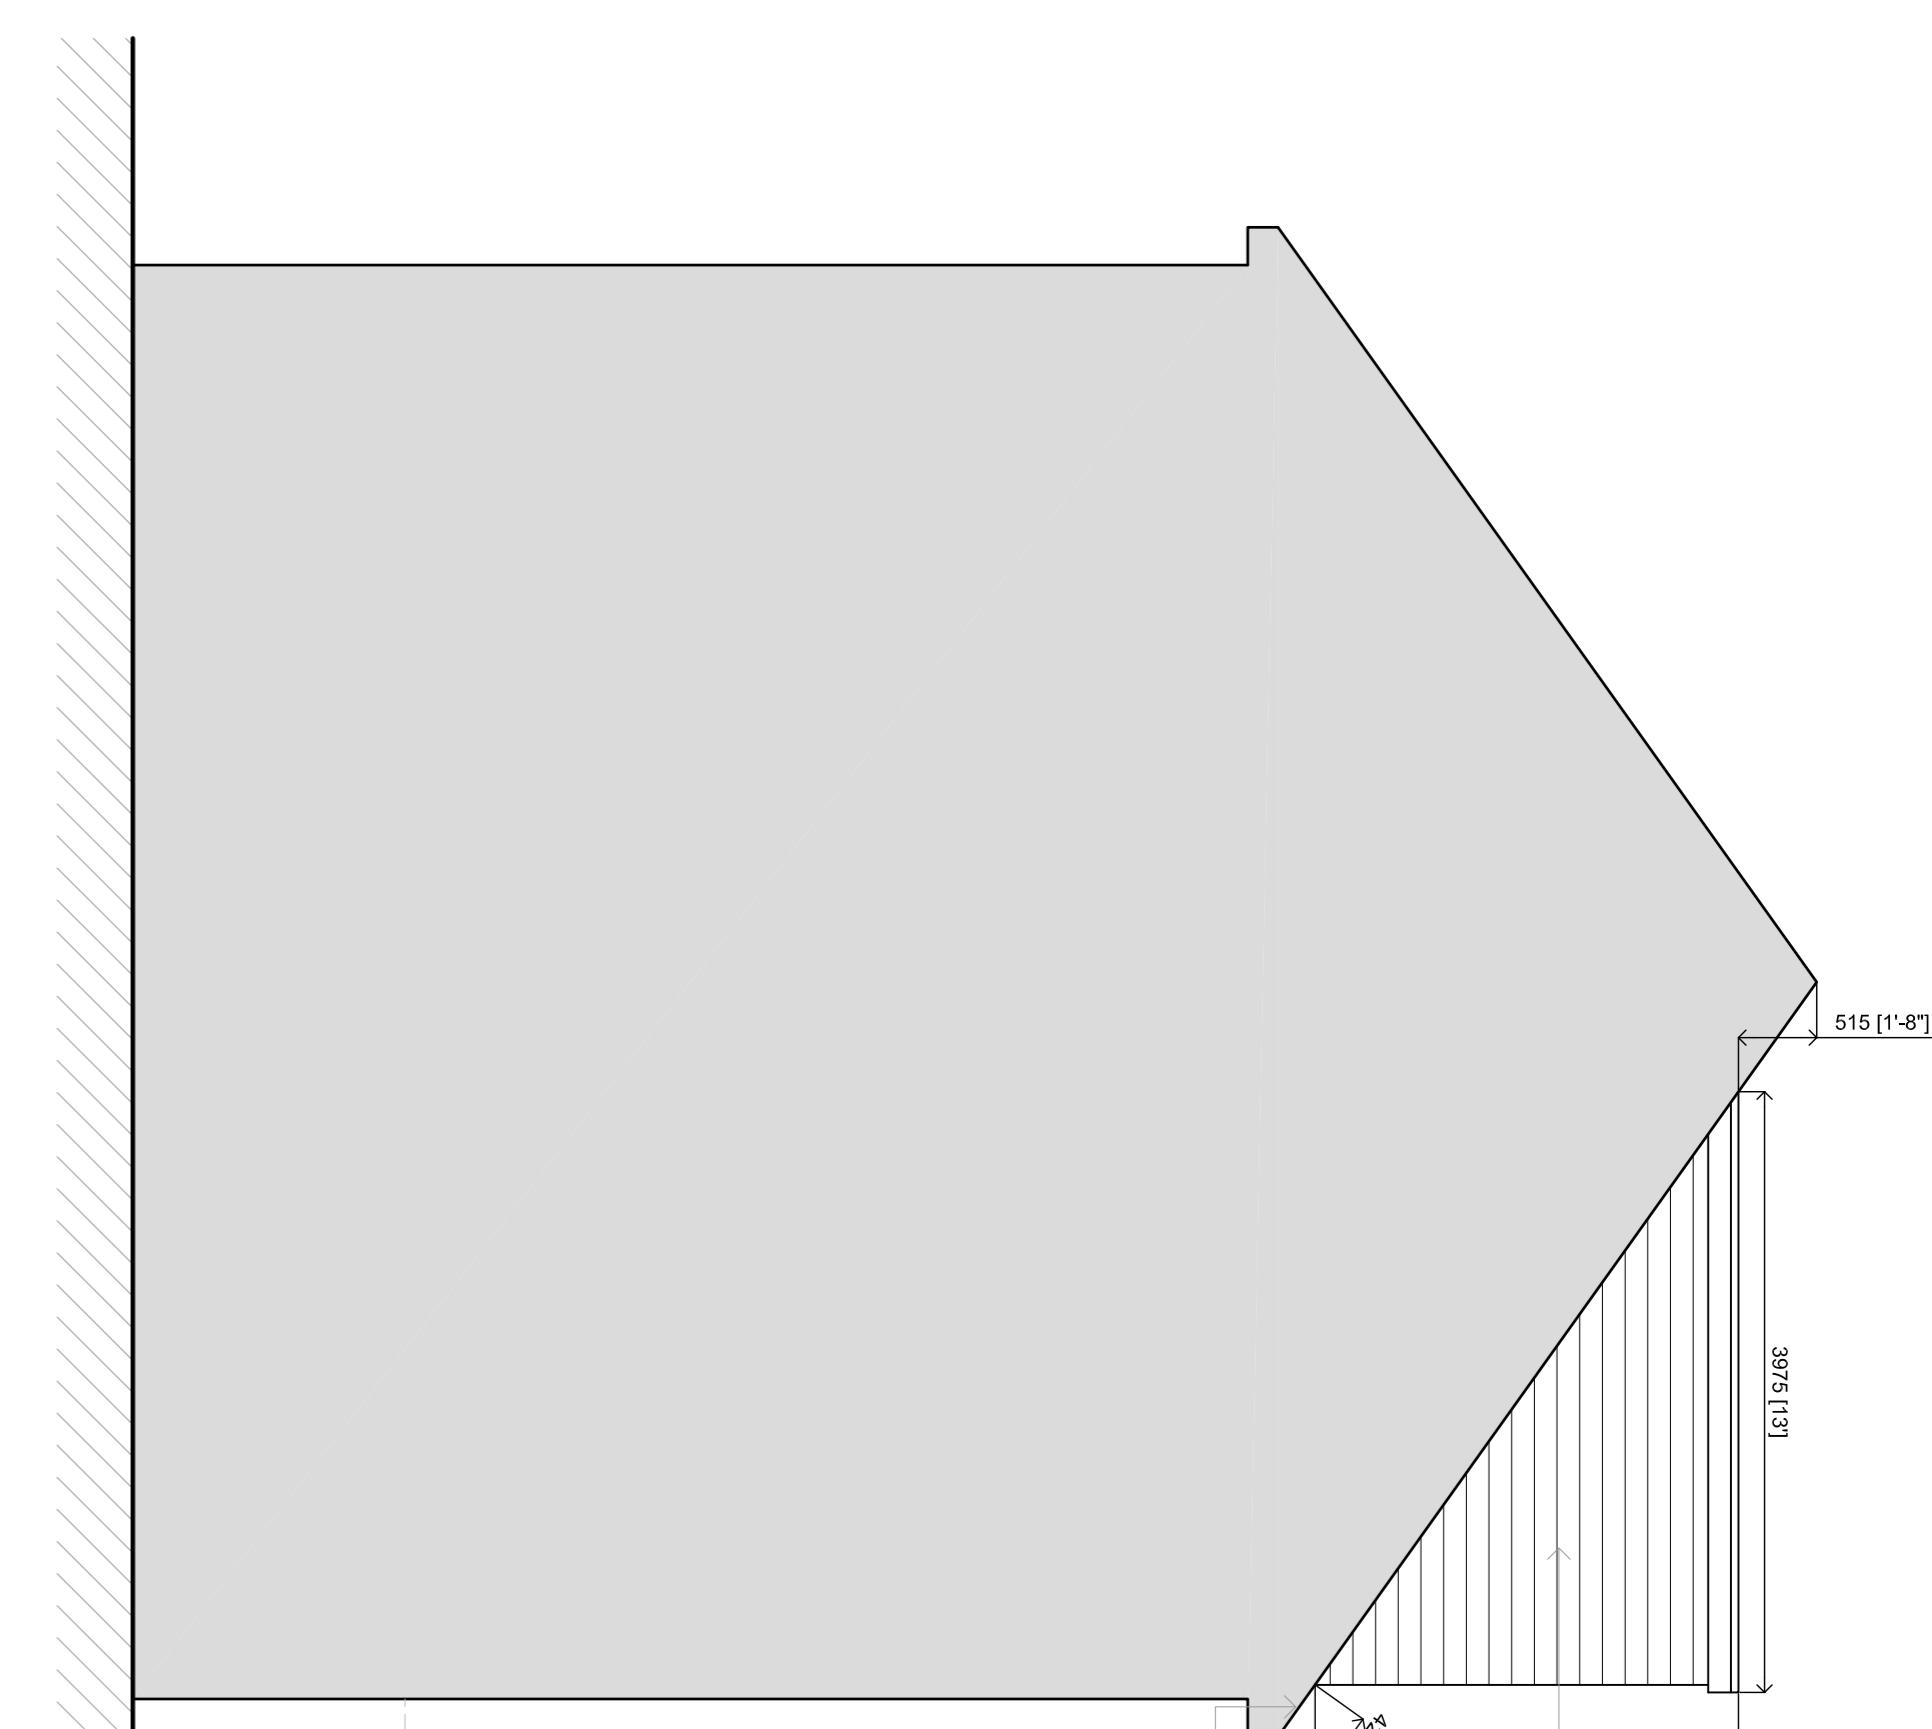

PROPOSED
SIDE ELEVATION
SCALE 1:100

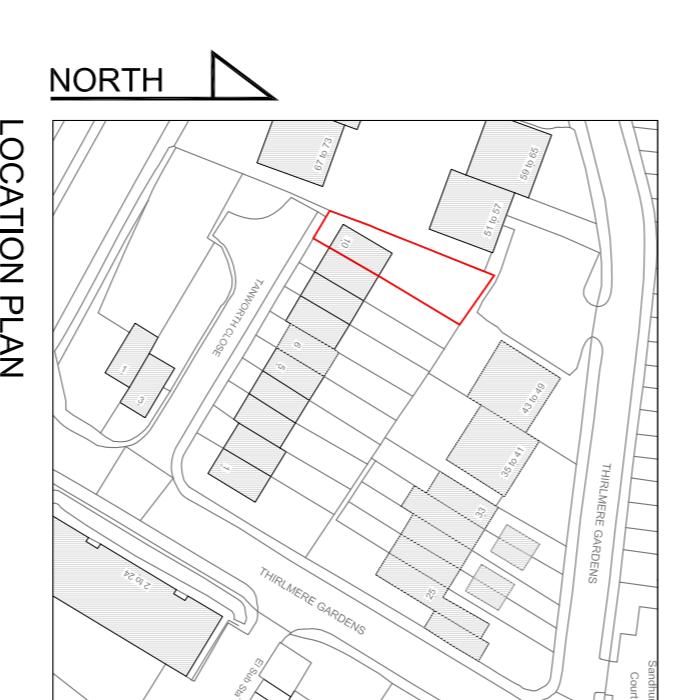

LOCATION PLAN
SCALE 1:1250

Project Title	Ref.	Date	Description	Init.
PROPOSED LOFT CONVERSION	-	-	-	-


10 TANWORTH CLOSE, NORTHWOOD, HA6 2GF
Drawing Title
PROPOSED ELEVATIONS

Client
MR & MRS SHAH
Project No.
0221
Drawing No.
P401
Drawing Date
FEB-2023
Approved by
-
Revision
-

Code File
P001
At
1:50

Drawn by
BR

Approved by
-
Drawing No.
P401
Revision
-

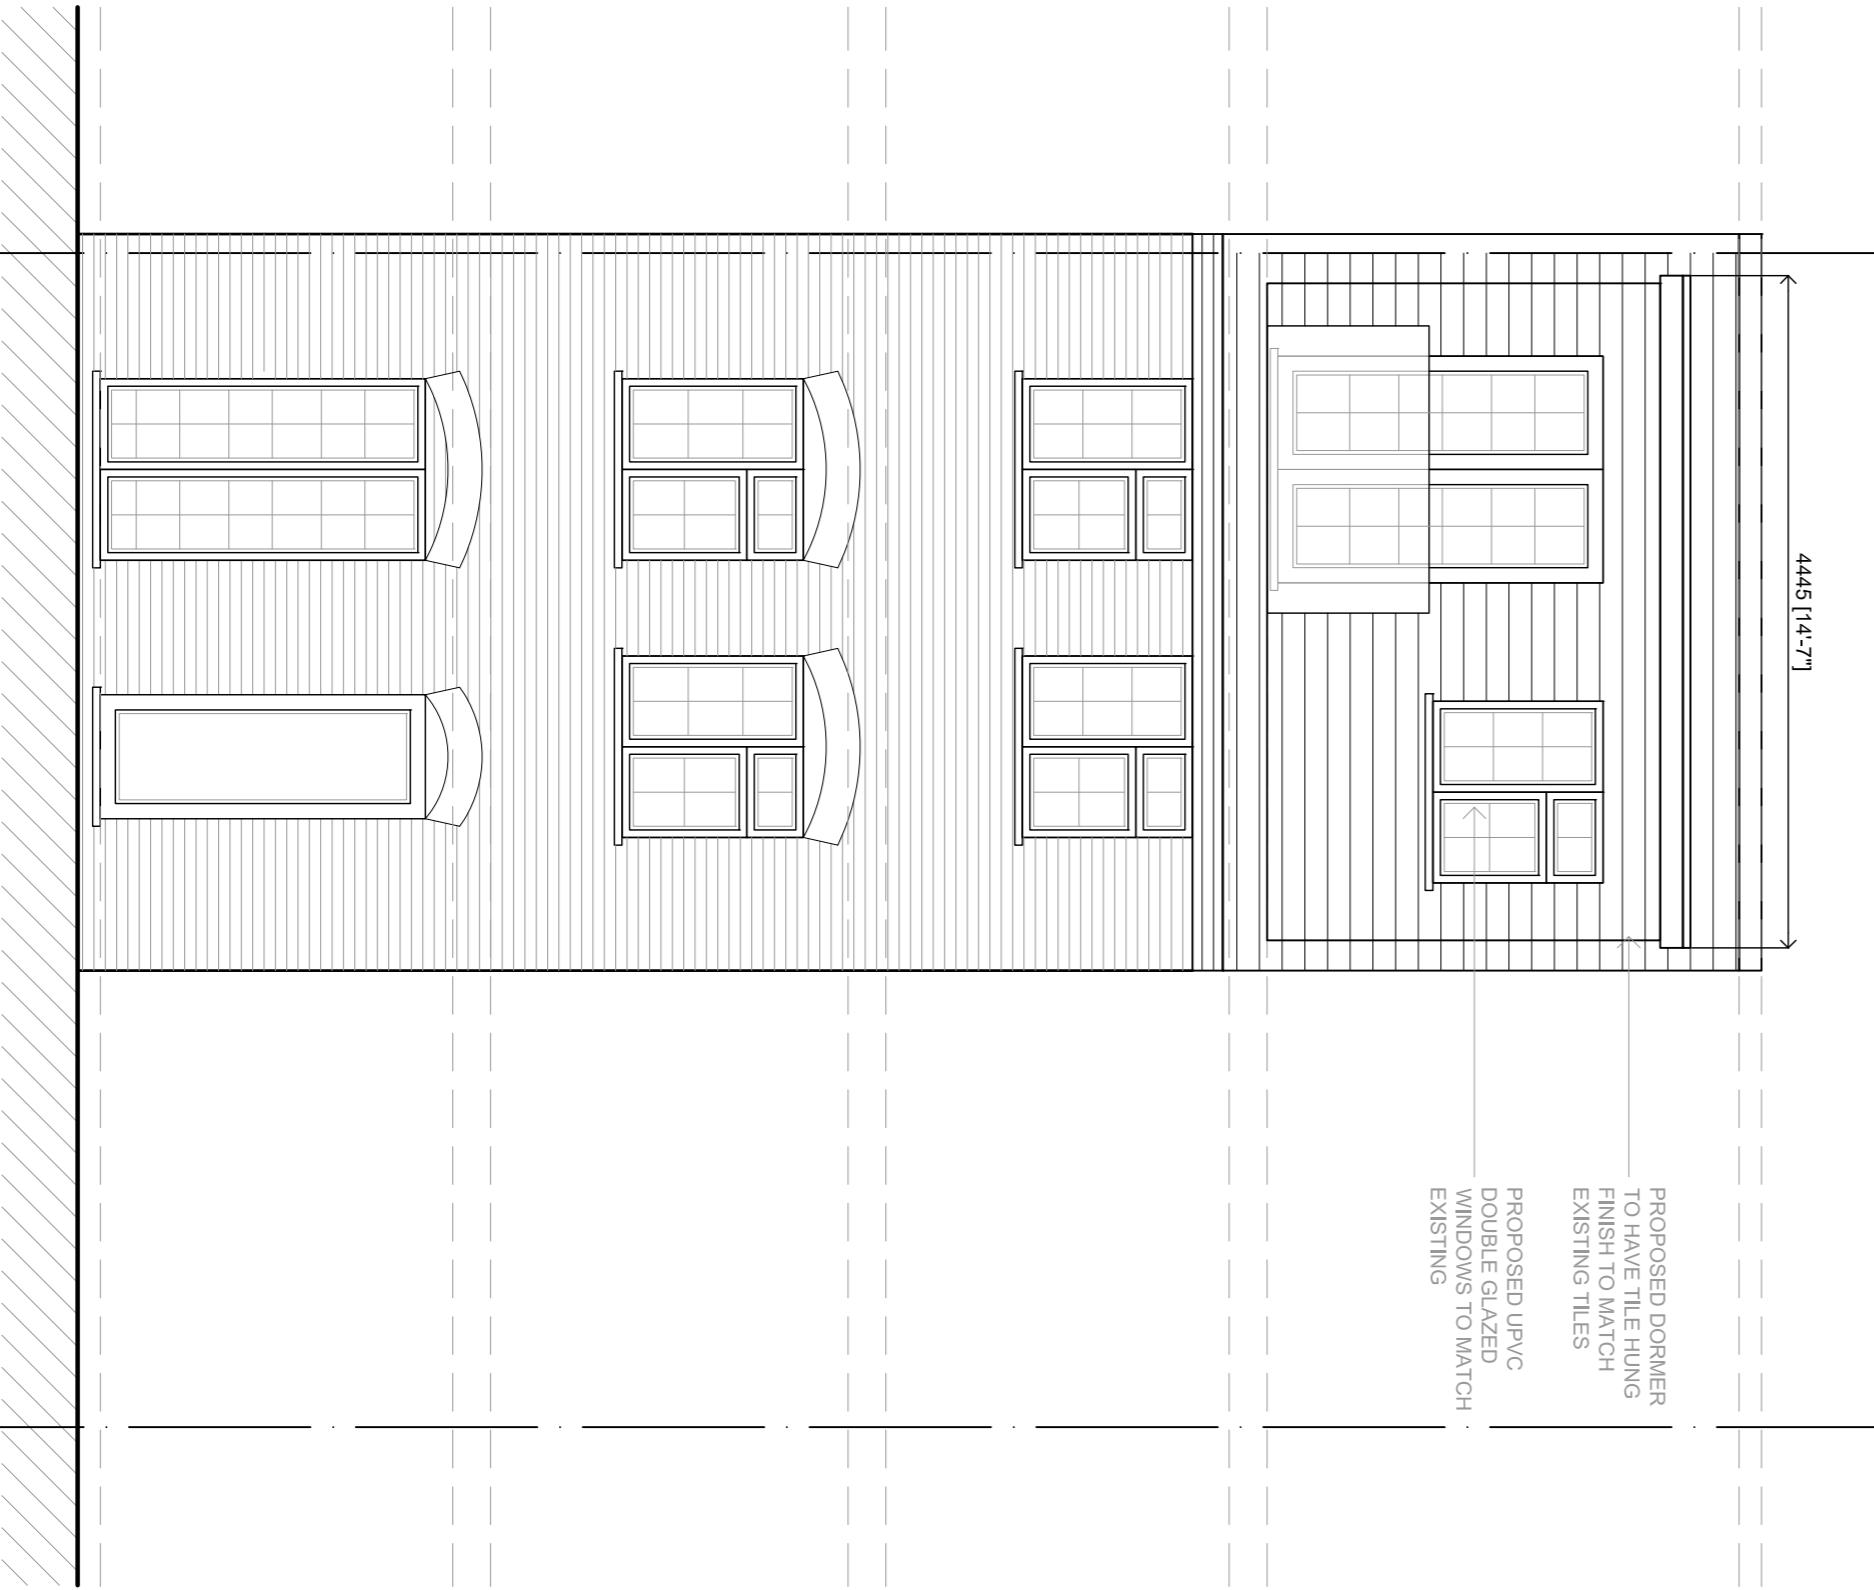

PROPOSED
REAR ELEVATION
SCALE 1:100

PROPOSED
SIDE ELEVATION
SCALE 1:100

This drawing is property of BR Architects © and must not be copied or otherwise reproduced. All dimensions must be checked on site before commencing work. No dimensions to be scaled from this drawing. This drawing was produced using AutoCAD 2010.

BR ARCHITECTURE

PLANNING ISSUE