



PROPOSED
FRONT ELEVATION


KEY
 EXISTING WALLS
 PROPOSED WALLS

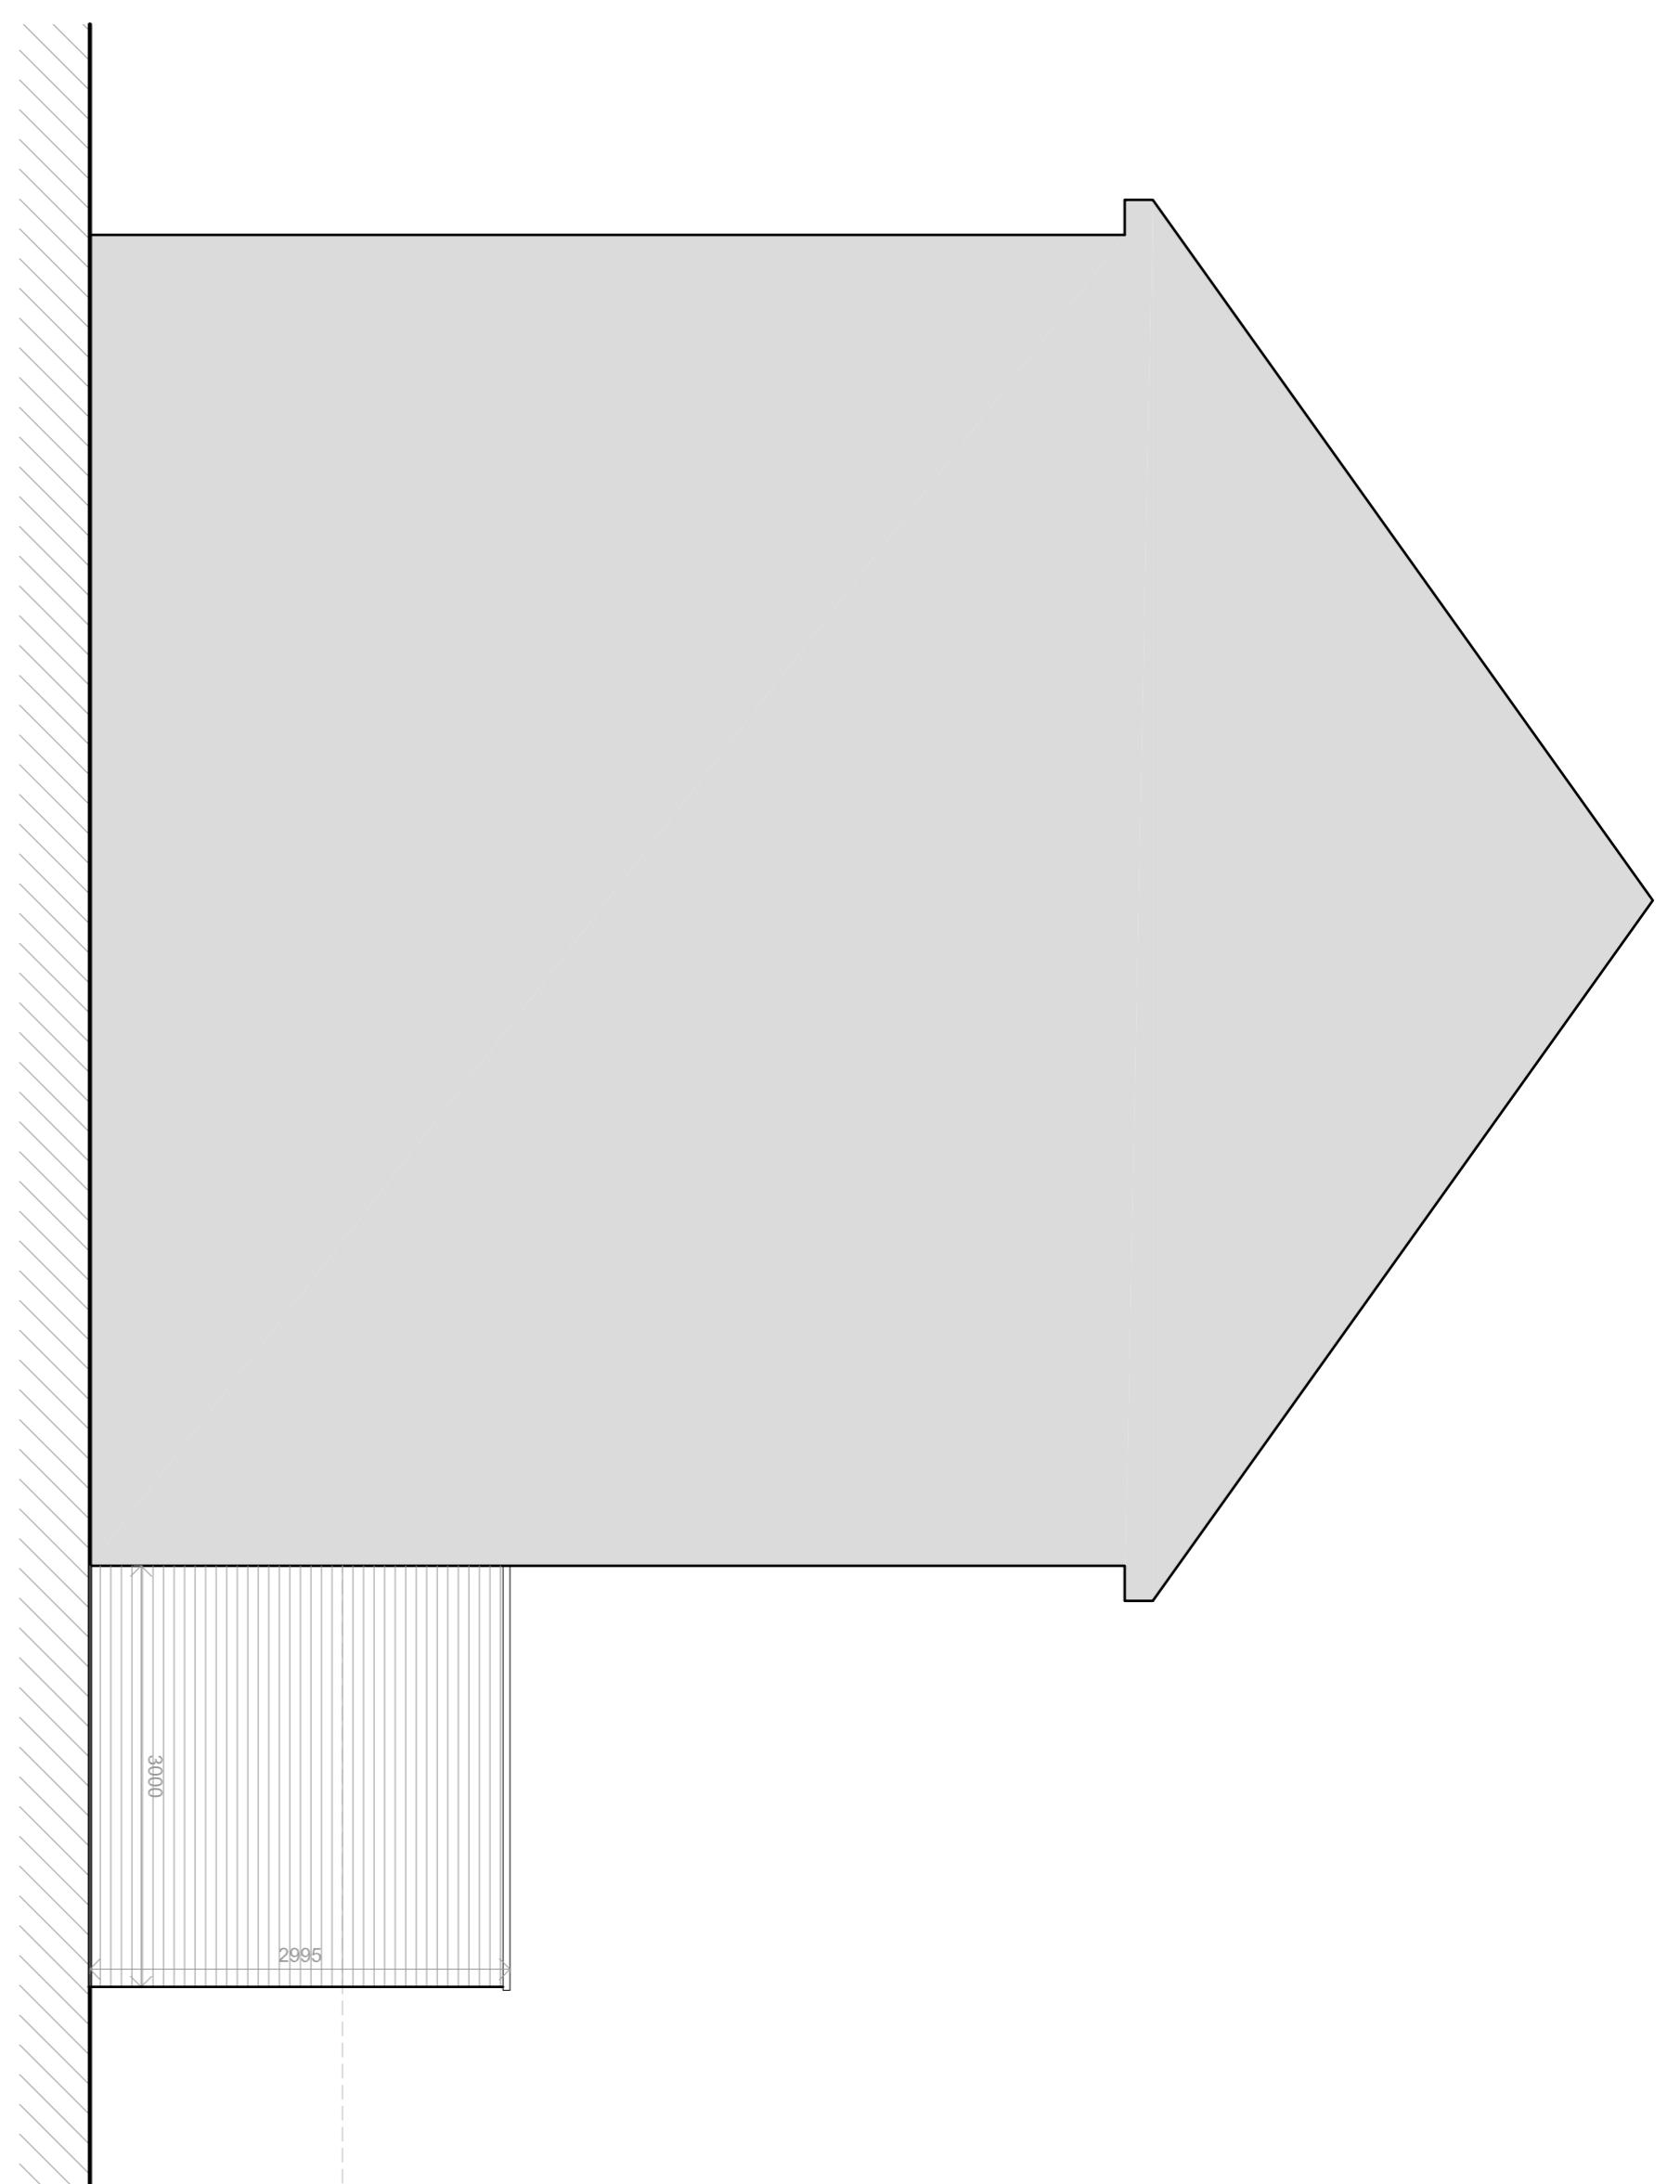


PROPOSED
SIDE ELEVATION

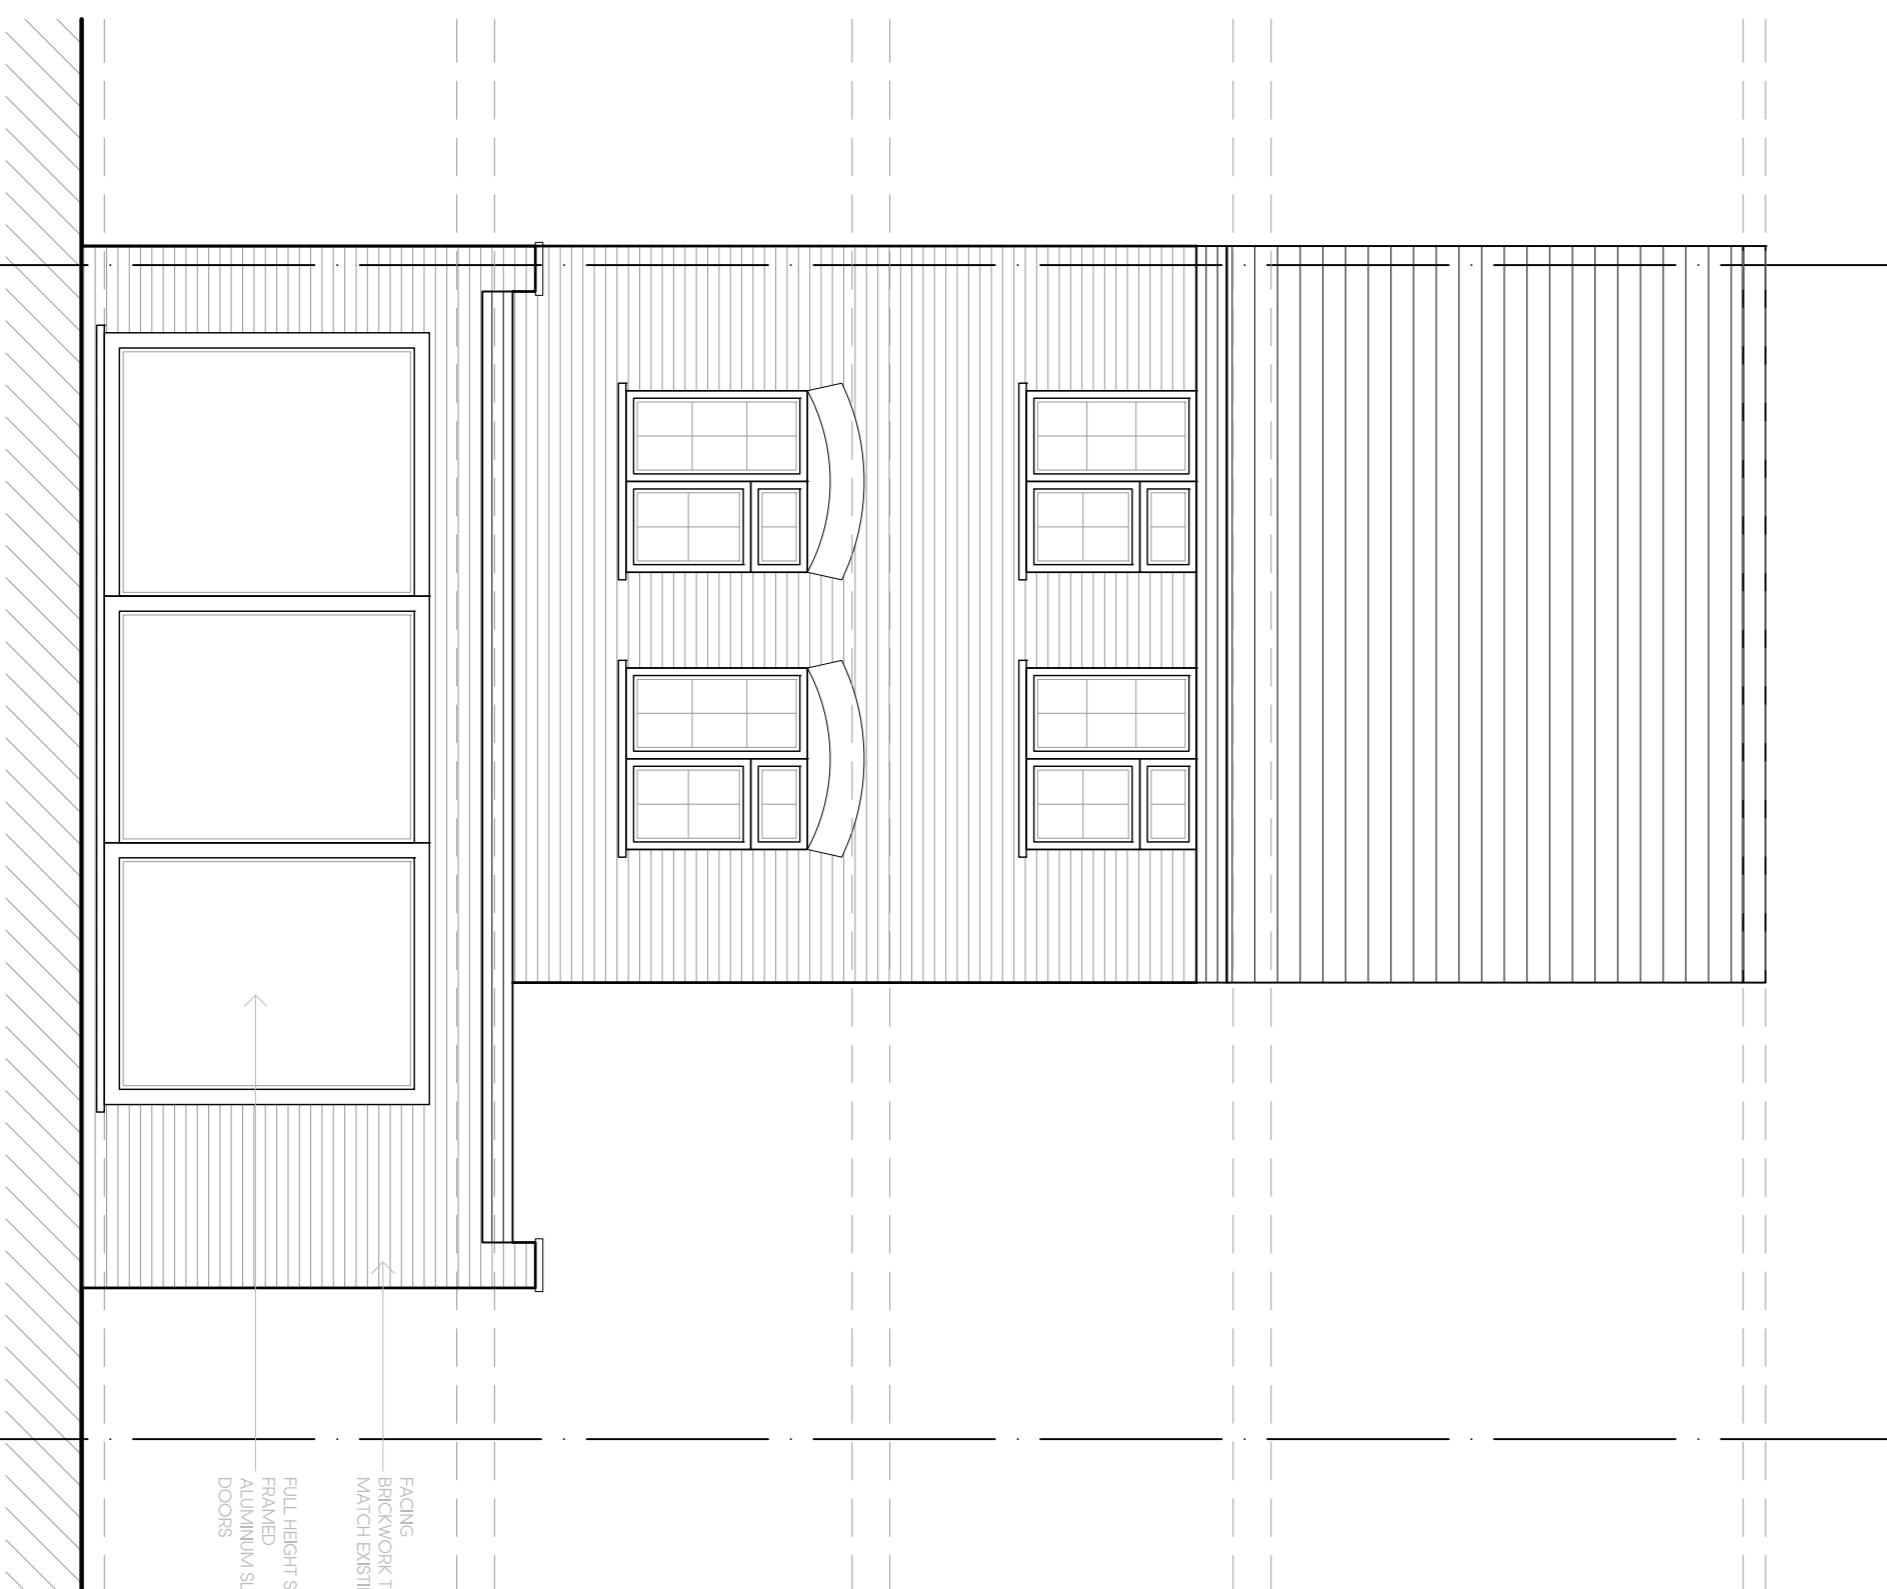

PROPOSED
REAR ELEVATION

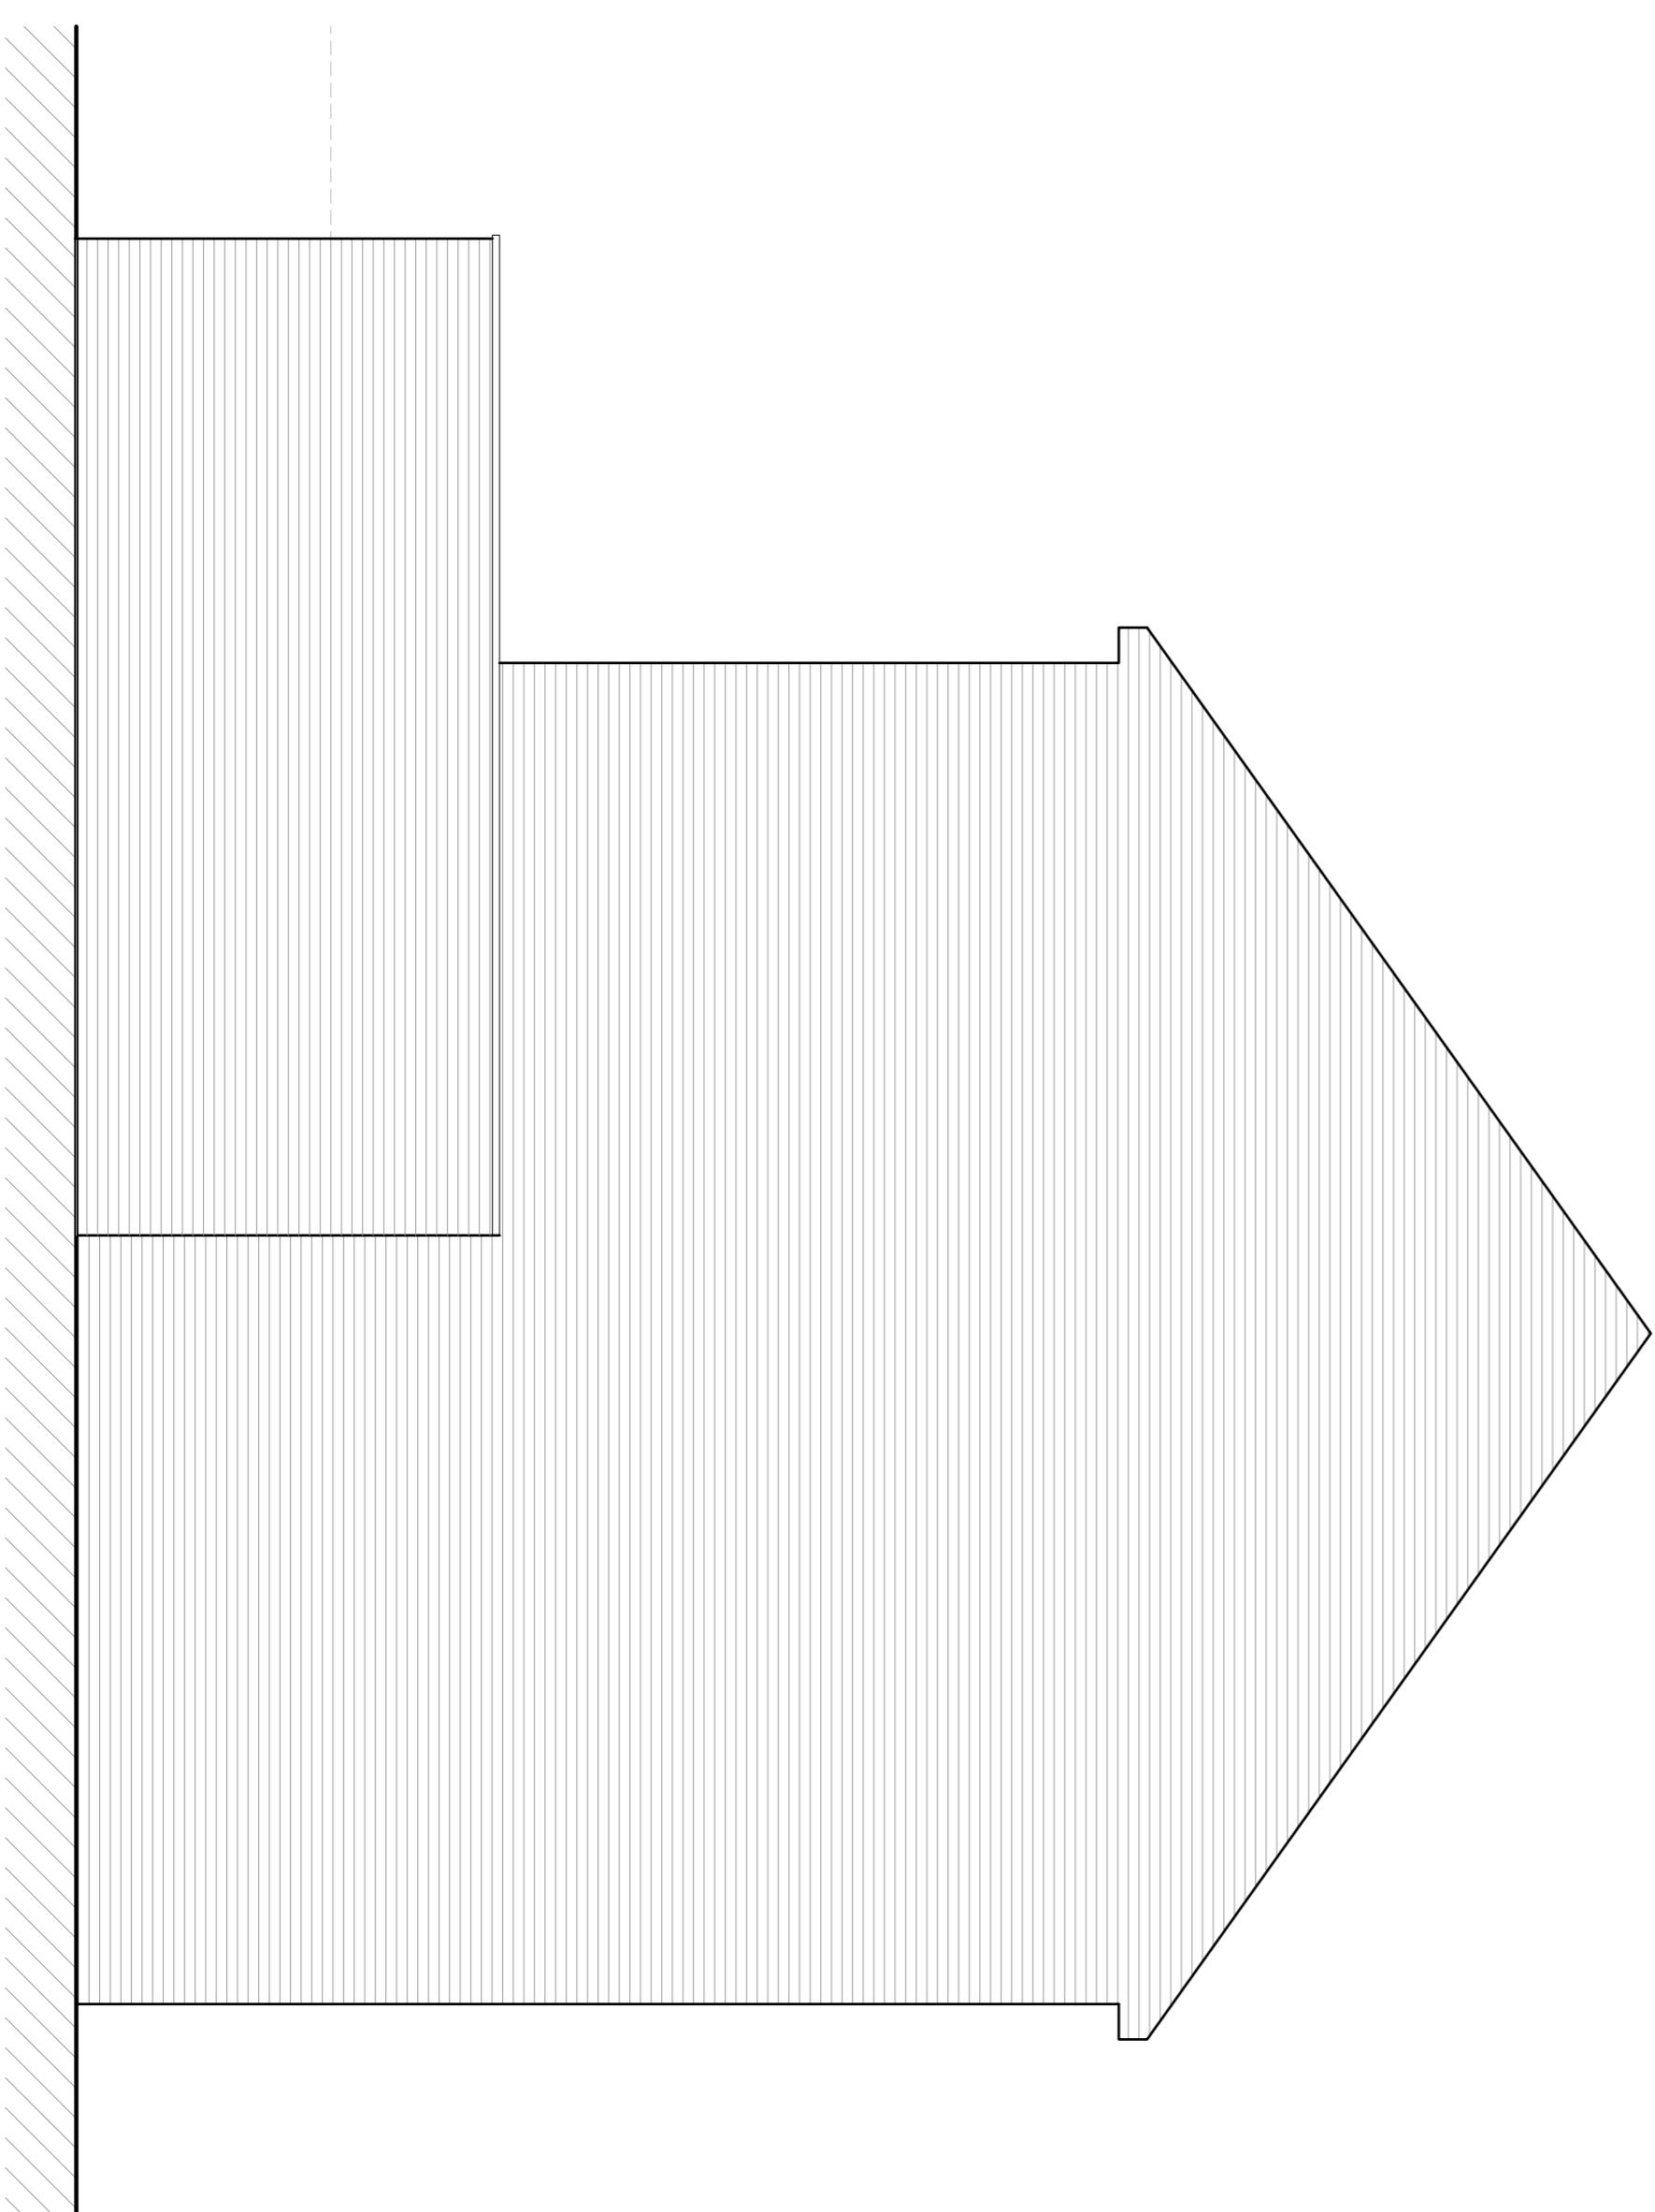

PROPOSED
SIDE ELEVATION

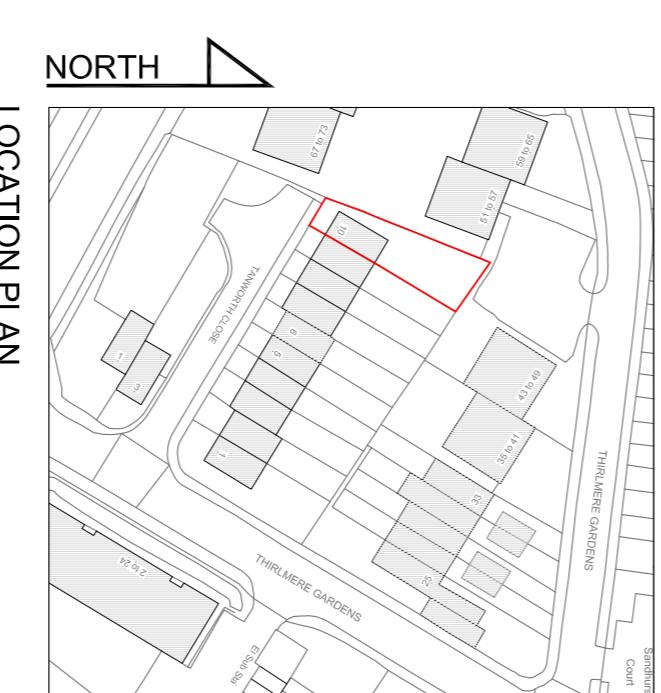

LOCATION PLAN
SCALE 1:1250

Project Title	Code File	Sheet Size	Scale
PROPOSED REAR EXTENSION & INTERNAL ALTERATIONS	P001	A1	1:50
Drawing Title	Drawn by	Drawing Date	Approved by
0221	BR	FEB-2023	-
P401	Project No.	Drawing No.	Revision

PROPOSED ELEVATIONS
This drawing is property of BR Architects © and must not be copied on site or otherwise reproduced. All dimensions must be checked from this drawing. This drawing was produced using AutoCAD 2010.

BR ARCHITECTURE

This drawing is property of BR Architects © and must not be copied on site or otherwise reproduced. All dimensions must be checked from this drawing. This drawing was produced using AutoCAD 2010.

PLANNING ISSUE