





PROPOSED
FRONT ELEVATION

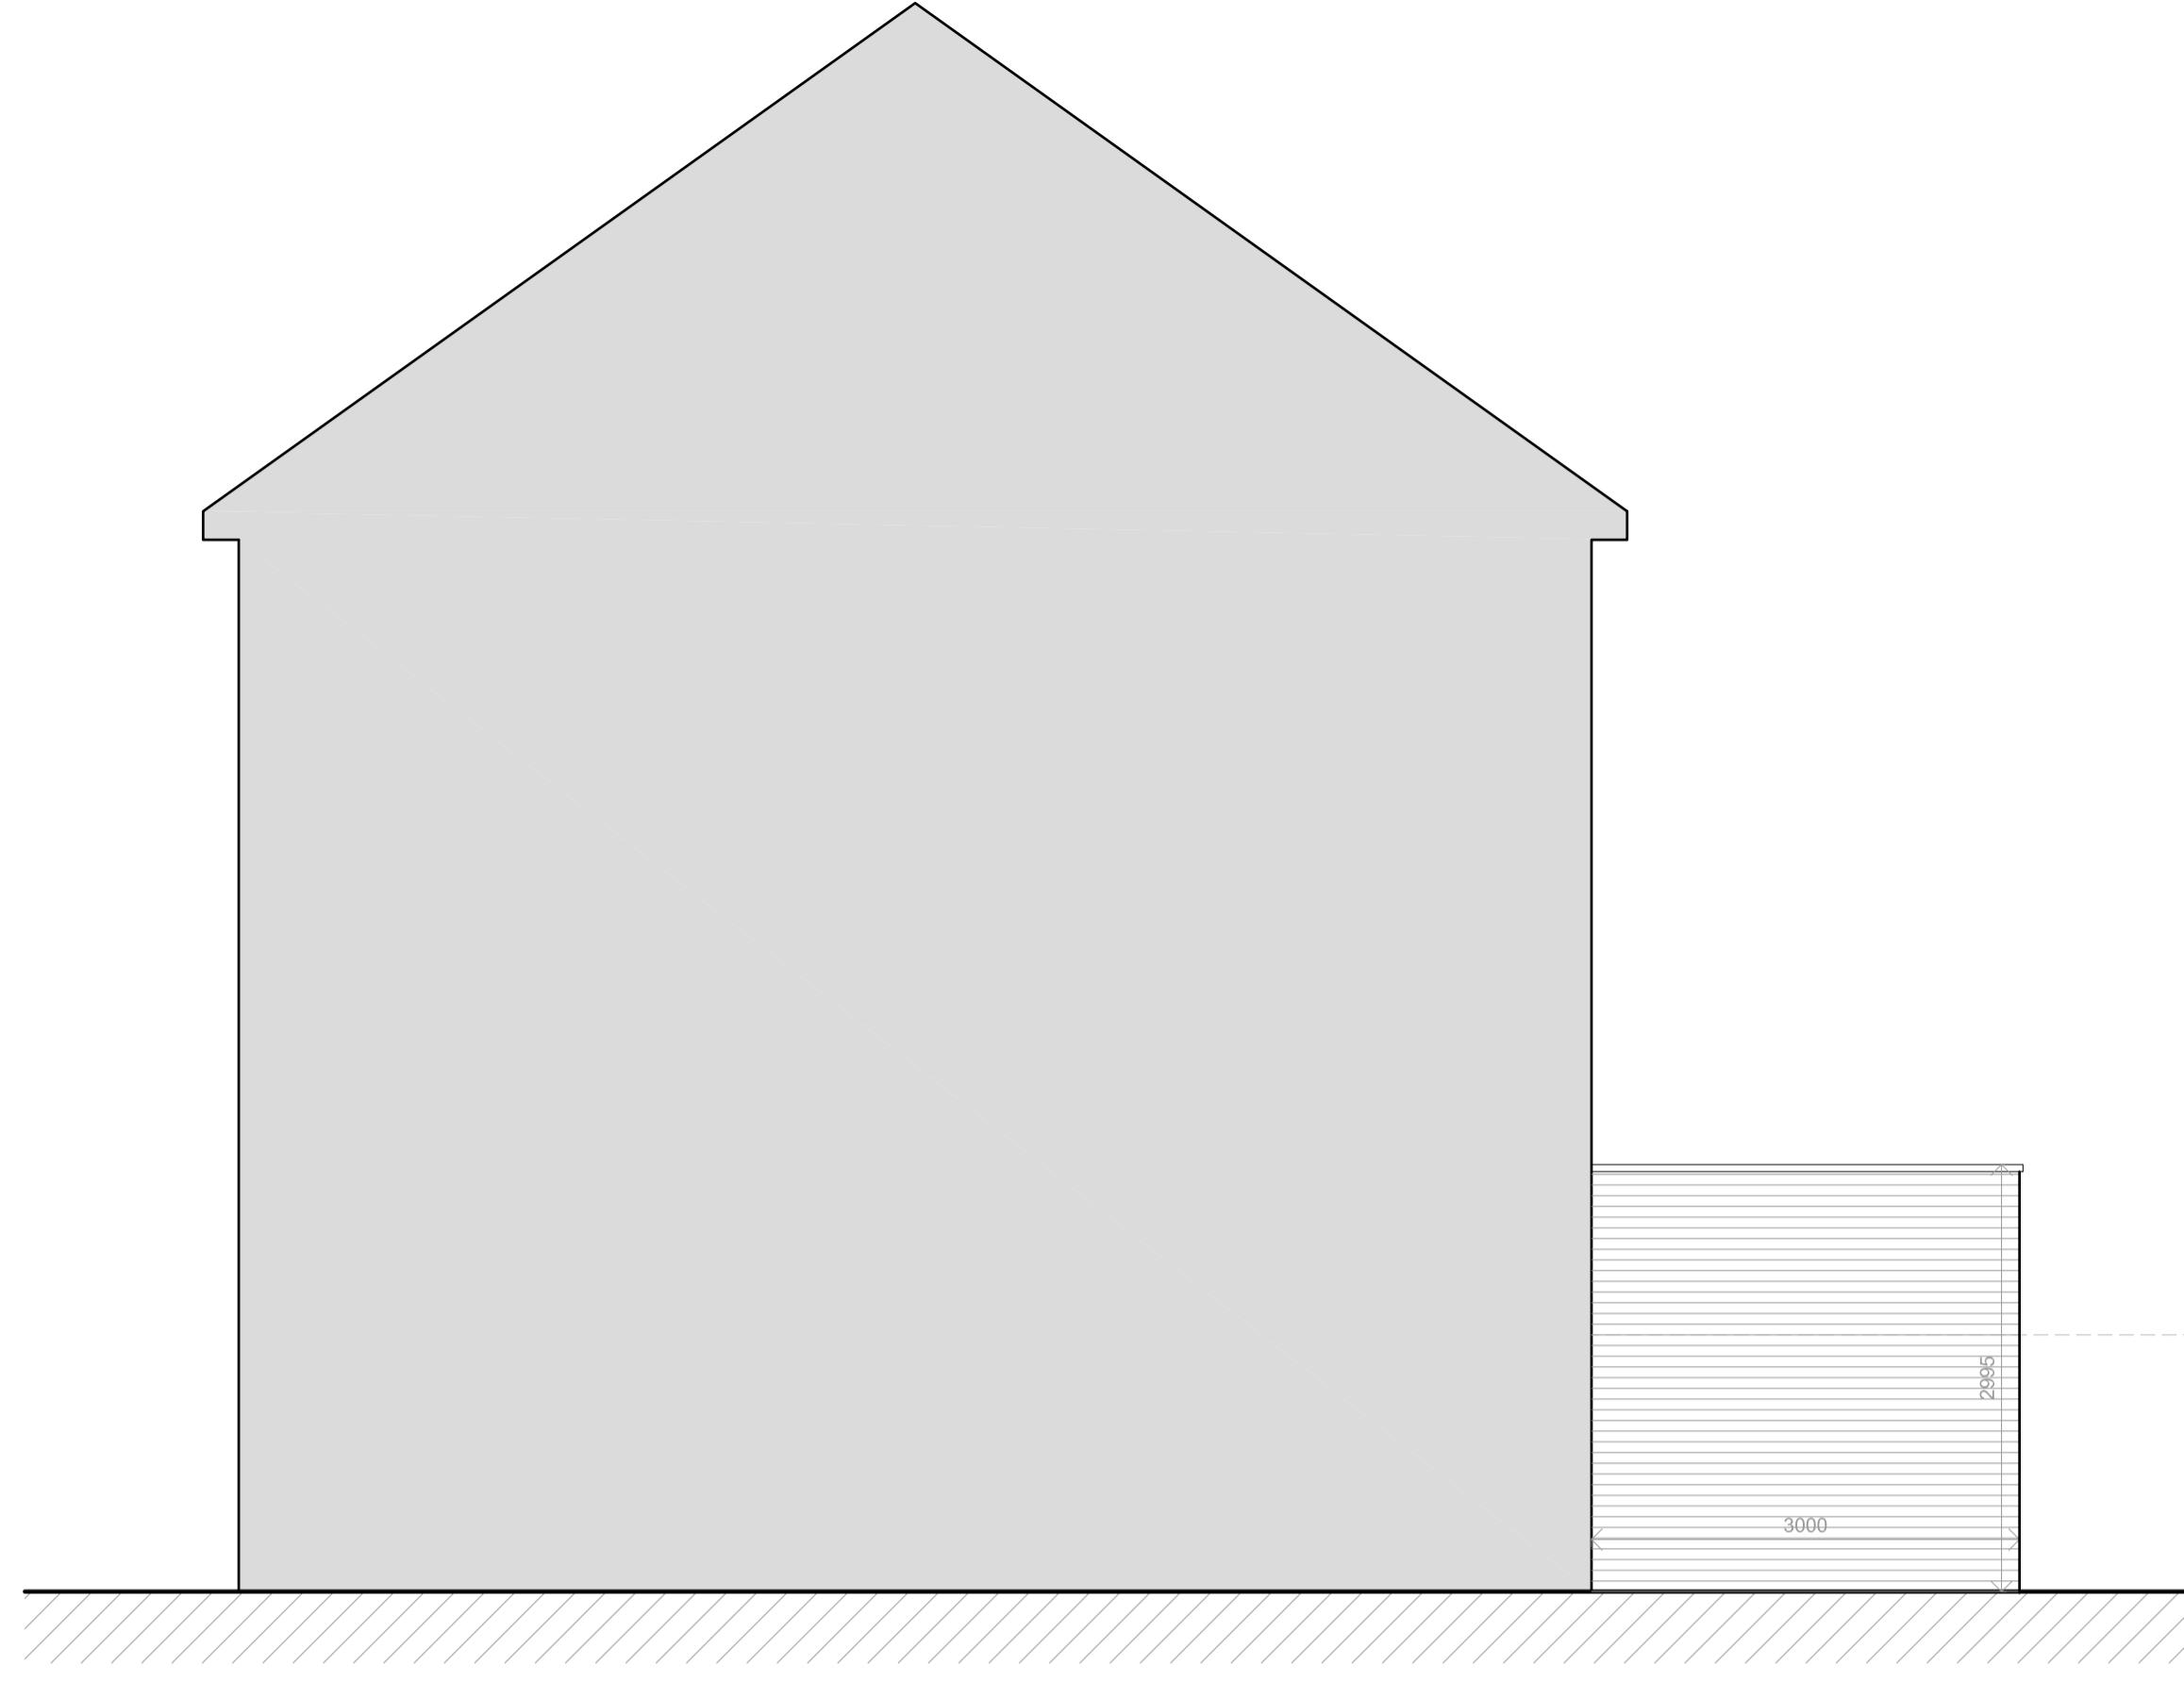

PROPOSED
SIDE ELEVATION

KEY

- EXISTING WALLS
- PROPOSED WALLS

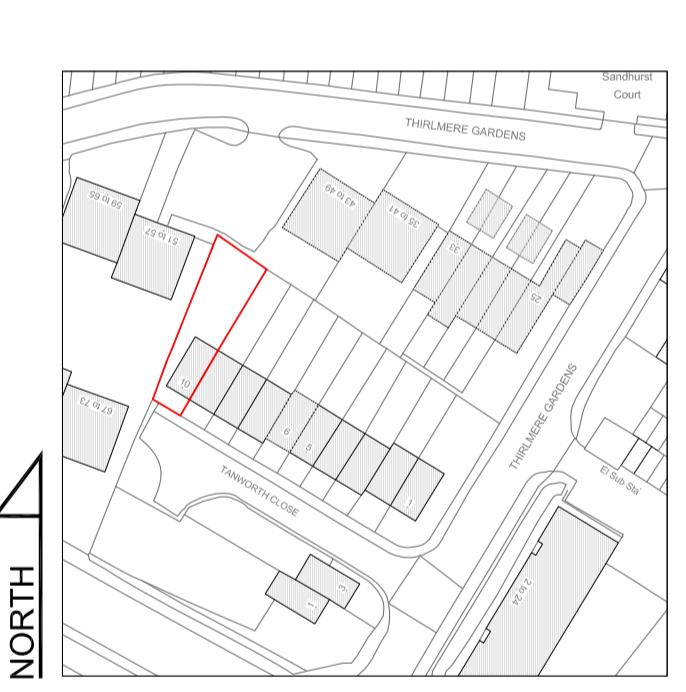

LOCATION PLAN
SCALE 1:1250



PROPOSED
REAR ELEVATION



PROPOSED
SIDE ELEVATION

B	15.04.23	AMENDED TO SUIT CLIENT COMMENTS	BR
A	23.03.23	AMENDED TO SUIT C.O. COMMENTS	BR
Rev	Date	Description	Init.

Client

MR & MRS SHAH

Project Title: PROPOSED REAR EXTENSION & INTERNAL ALTERATIONS
10 TANWORTH CLOSE, NORTHWOOD, HA6 2GF
Drawing Title

PROPOSED ELEVATIONS

Cad File	Sheet Size	Scale
P001	A1	1:50
Drawn by	Drawing Date	Approved by
BR	FEB.2023	-
Project No.	Drawing No.	Revision
0221	P401	B

BR ARCHITECTURE

This drawing is property of BR Architecture © and must not be copied or otherwise reproduced. All dimensions must be checked on site before commencing work. No dimensions to be scaled from this drawing. This drawing was produced using AutoCad 2010.

PLANNING ISSUE