




EXISTING SITE PLAN  
SCALE 1:200

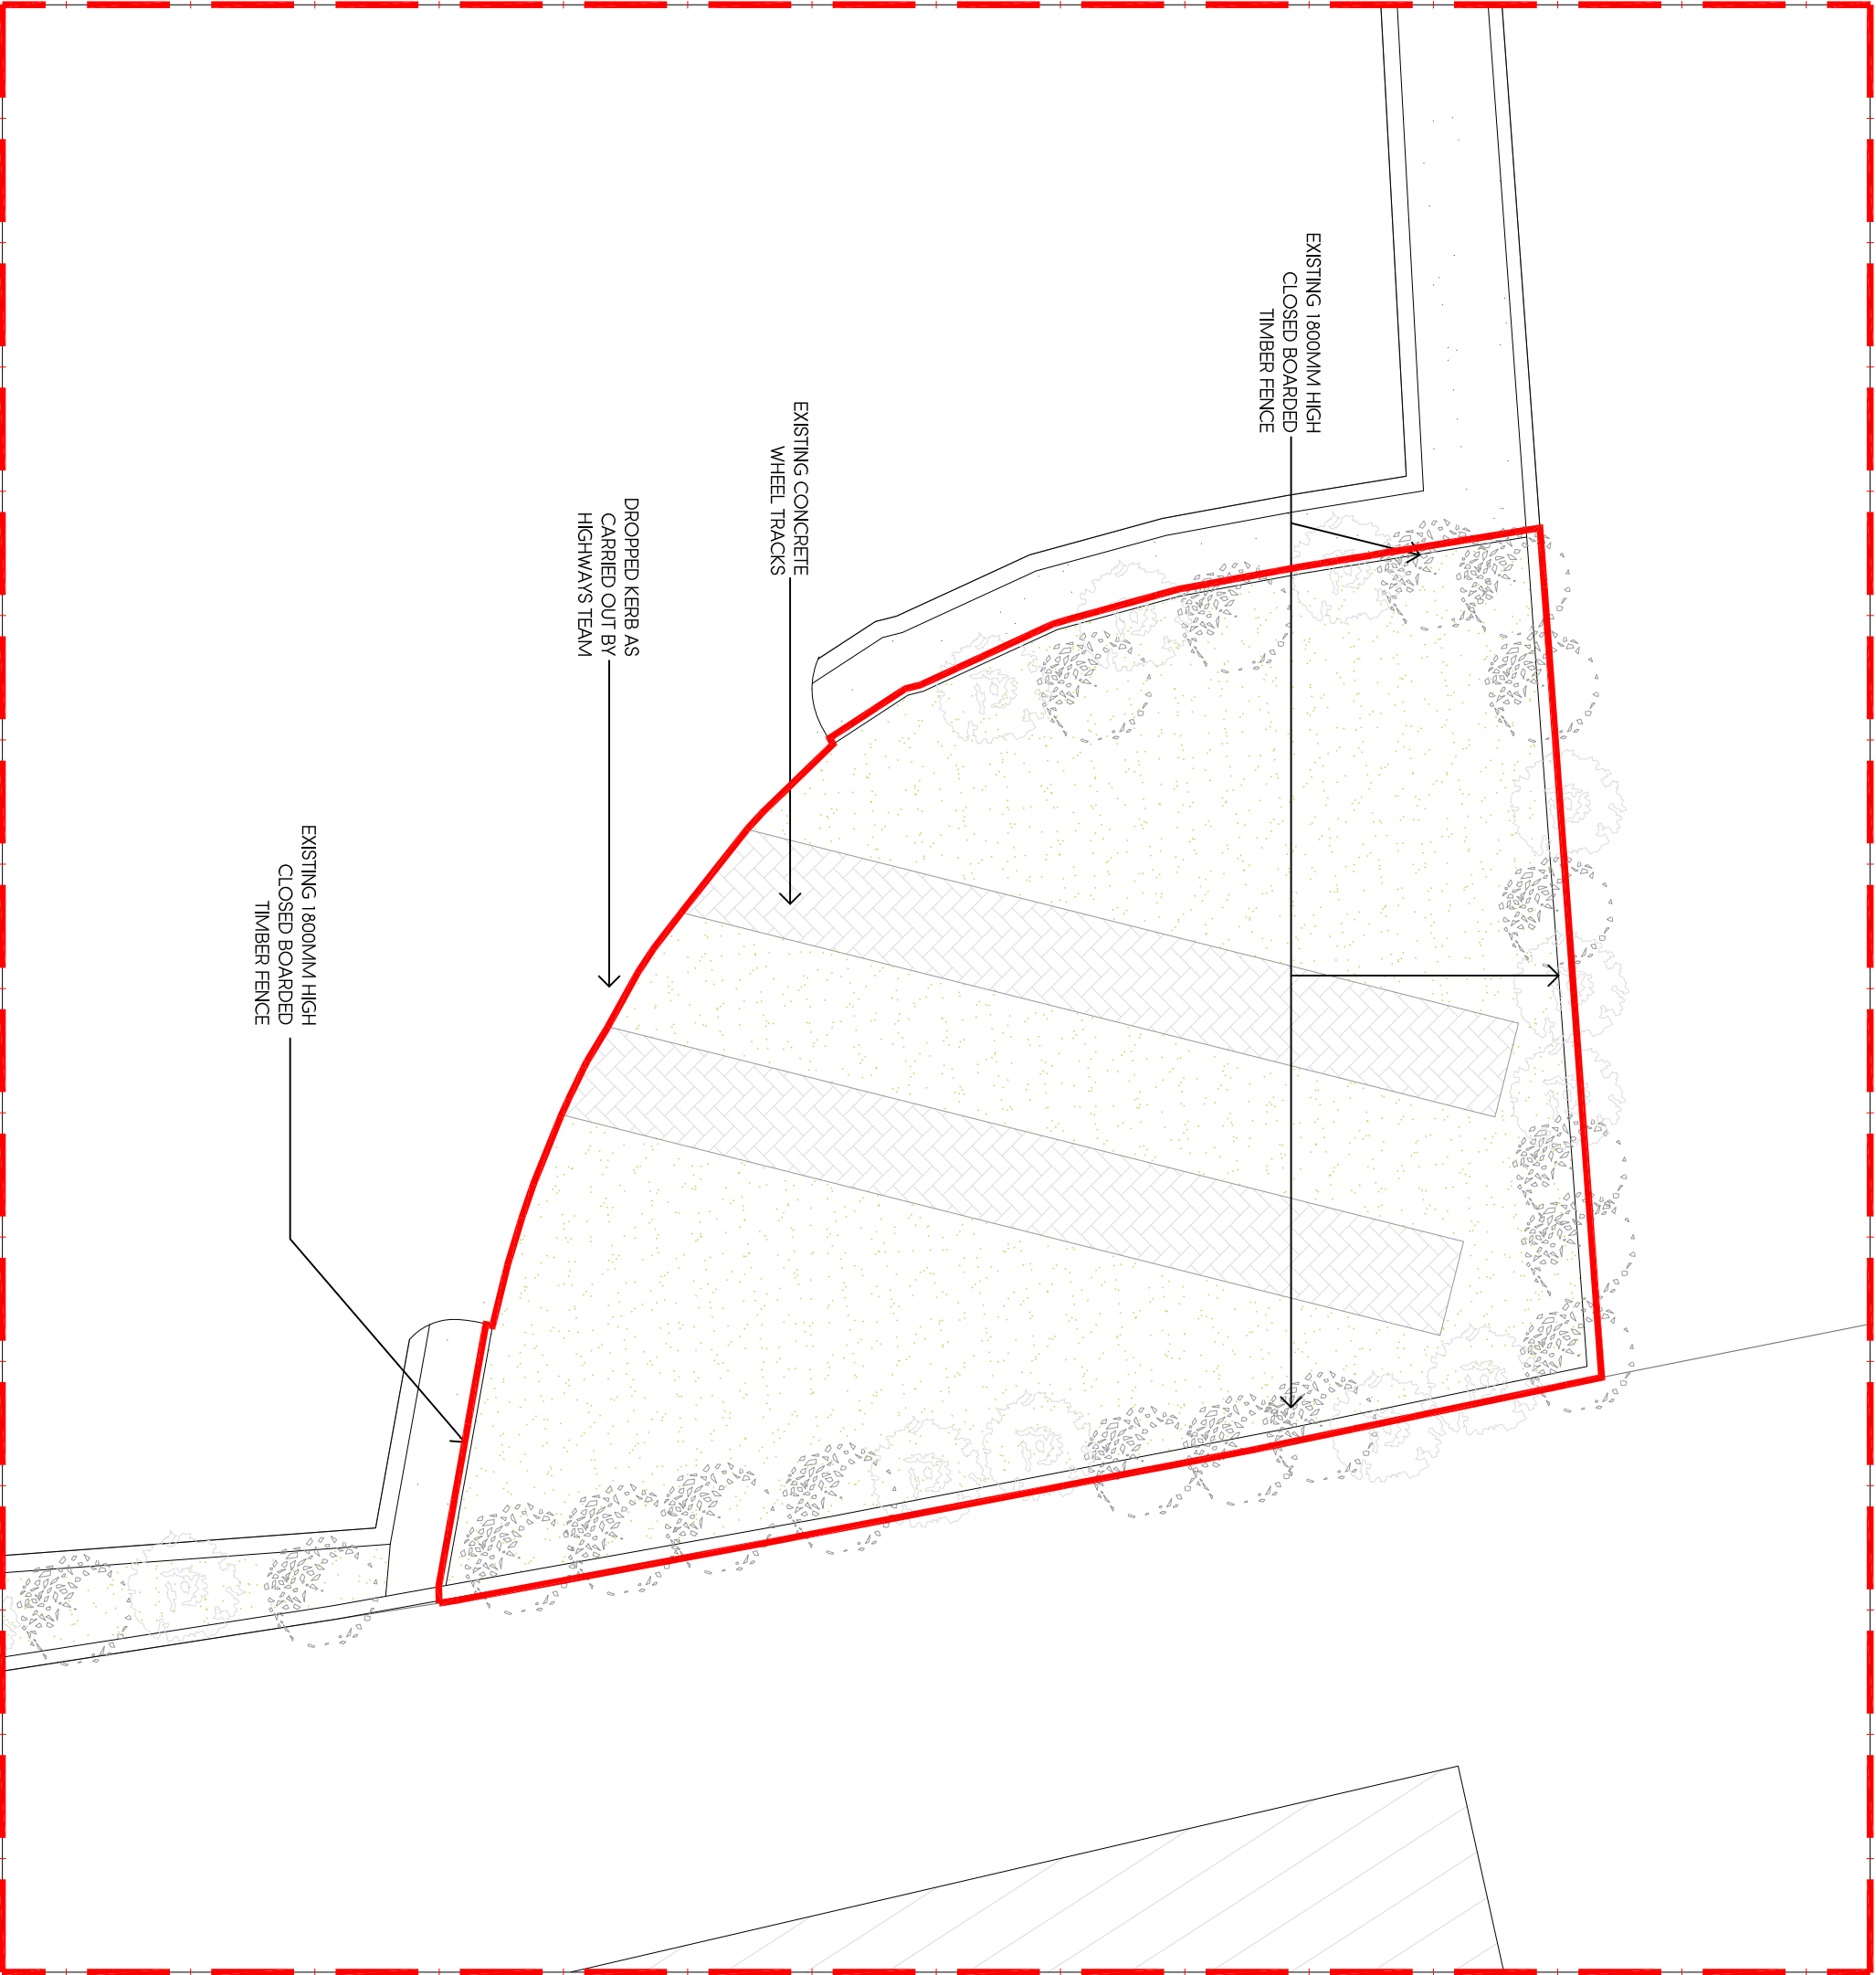


EXISTING DRIVEWAY  
SCALE 1:50

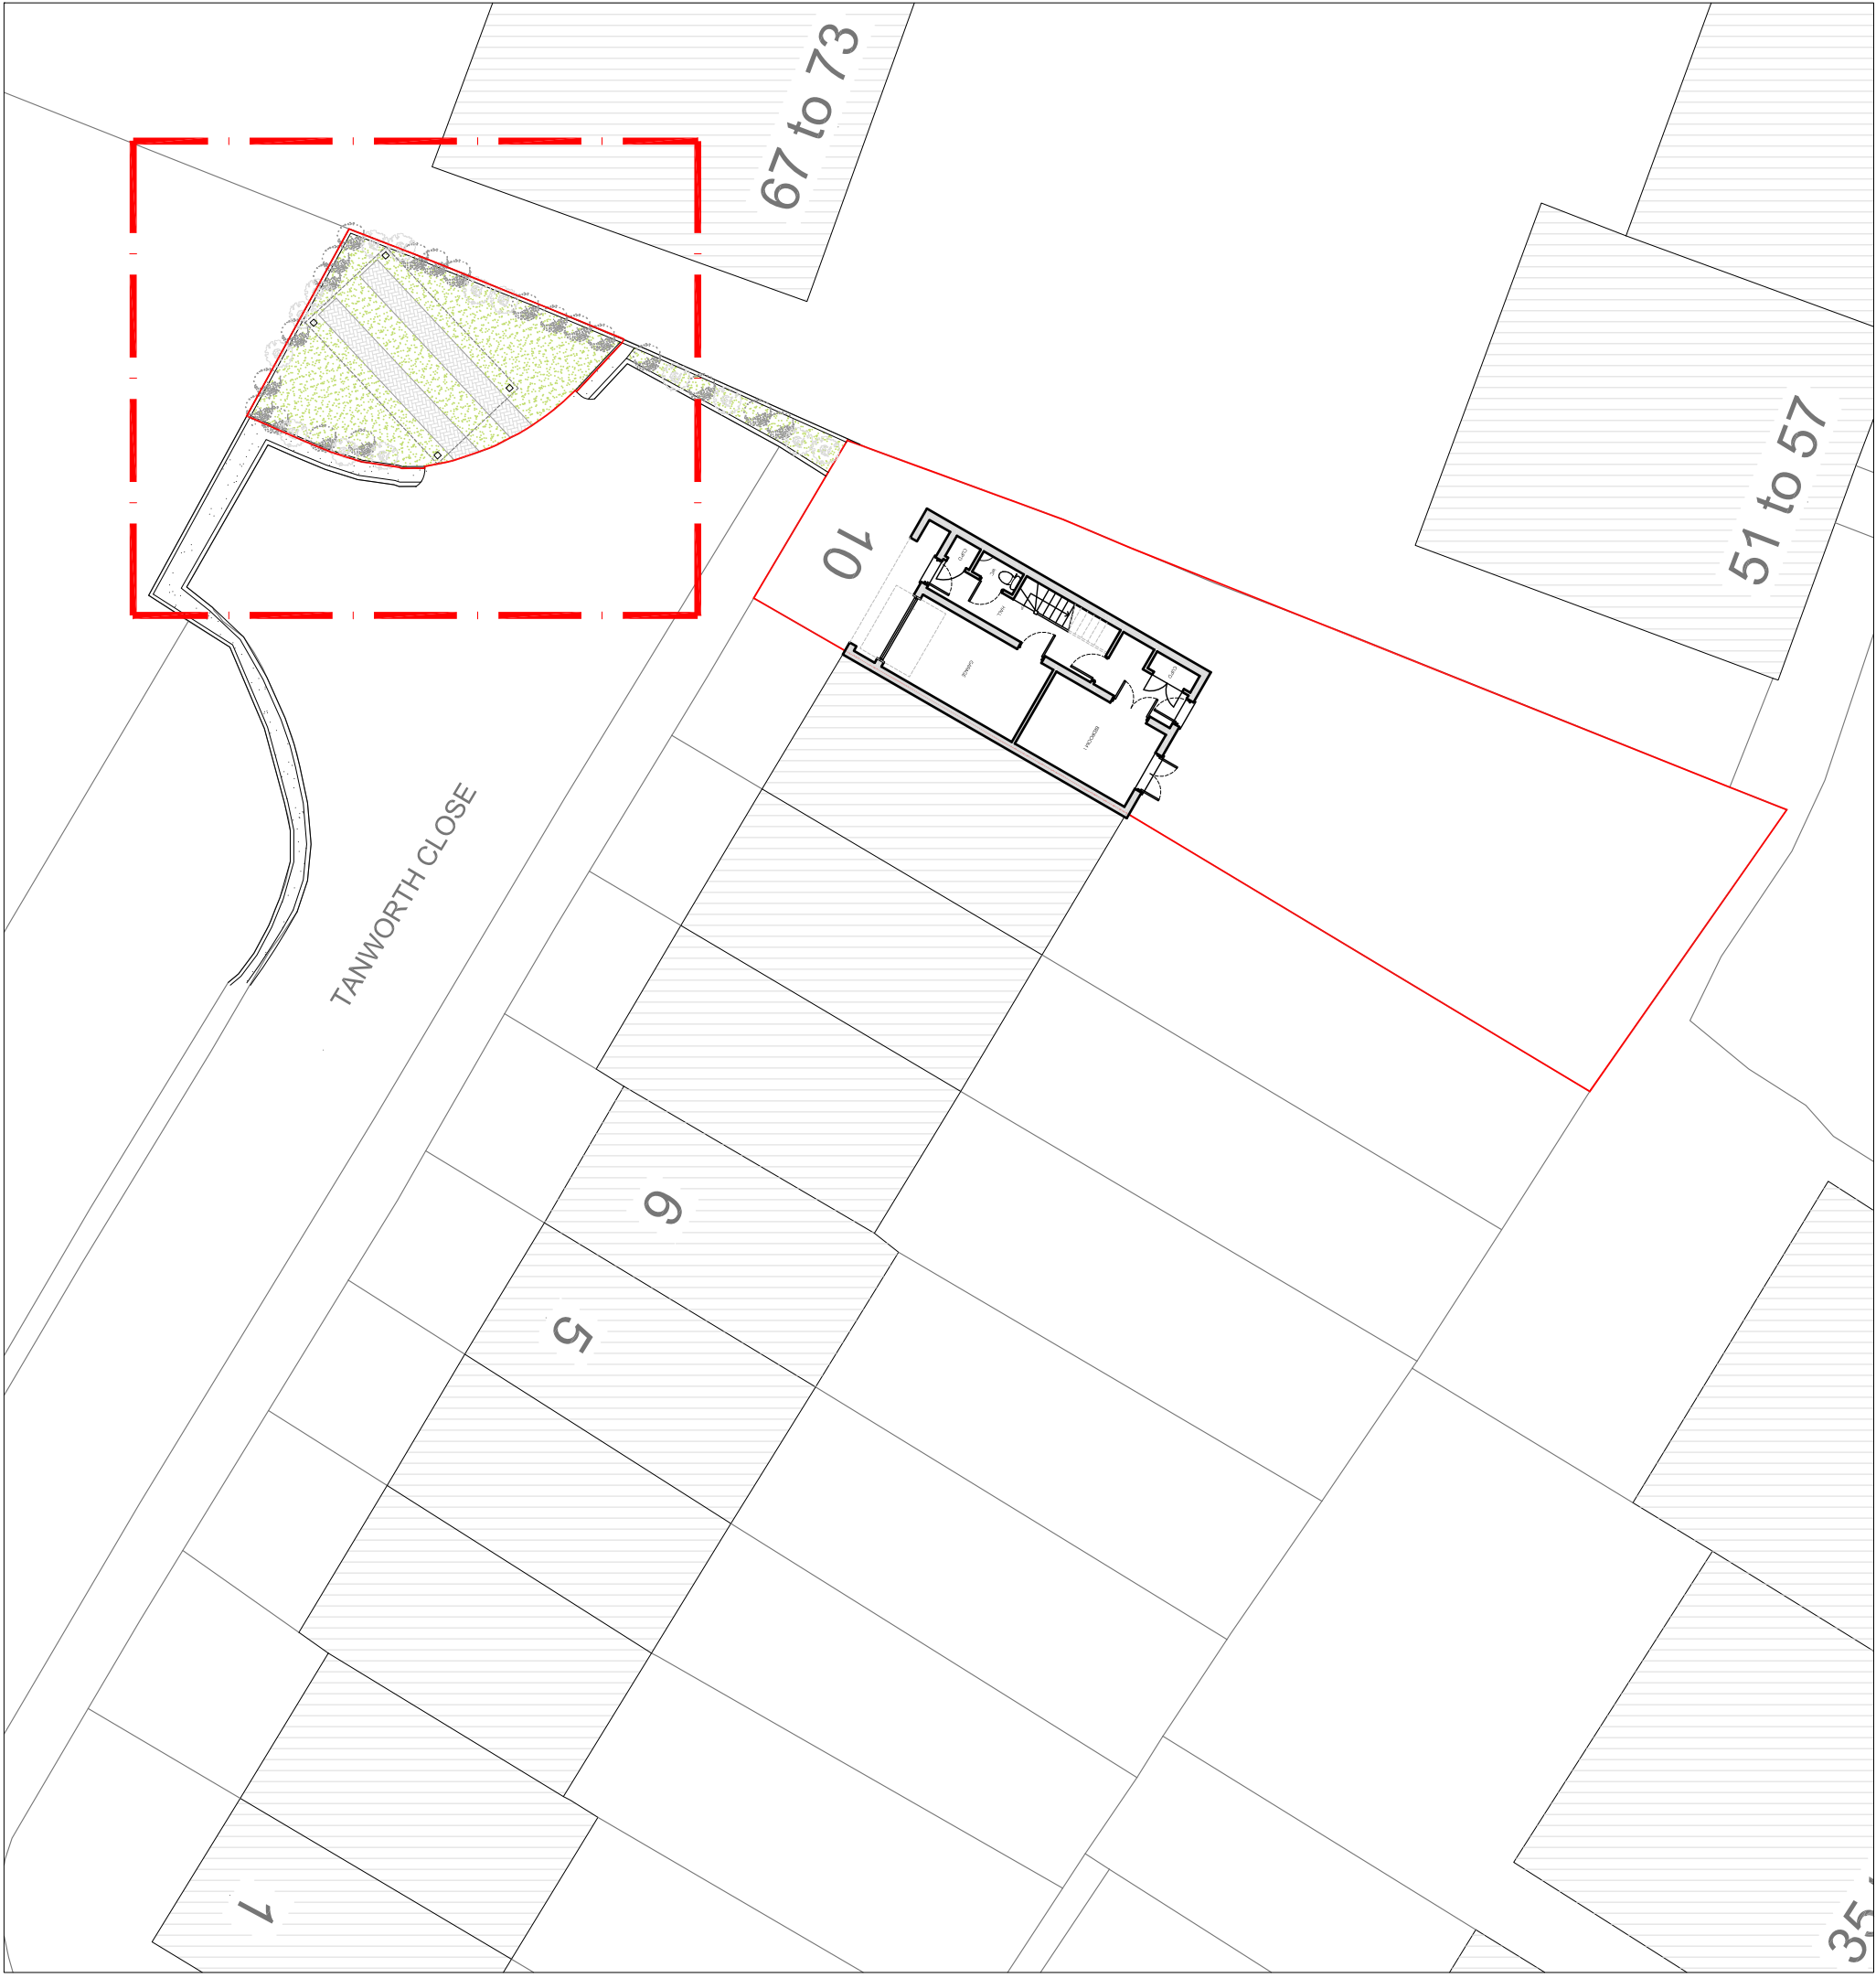


PROPOSED SITE PLAN  
SCALE 1:200

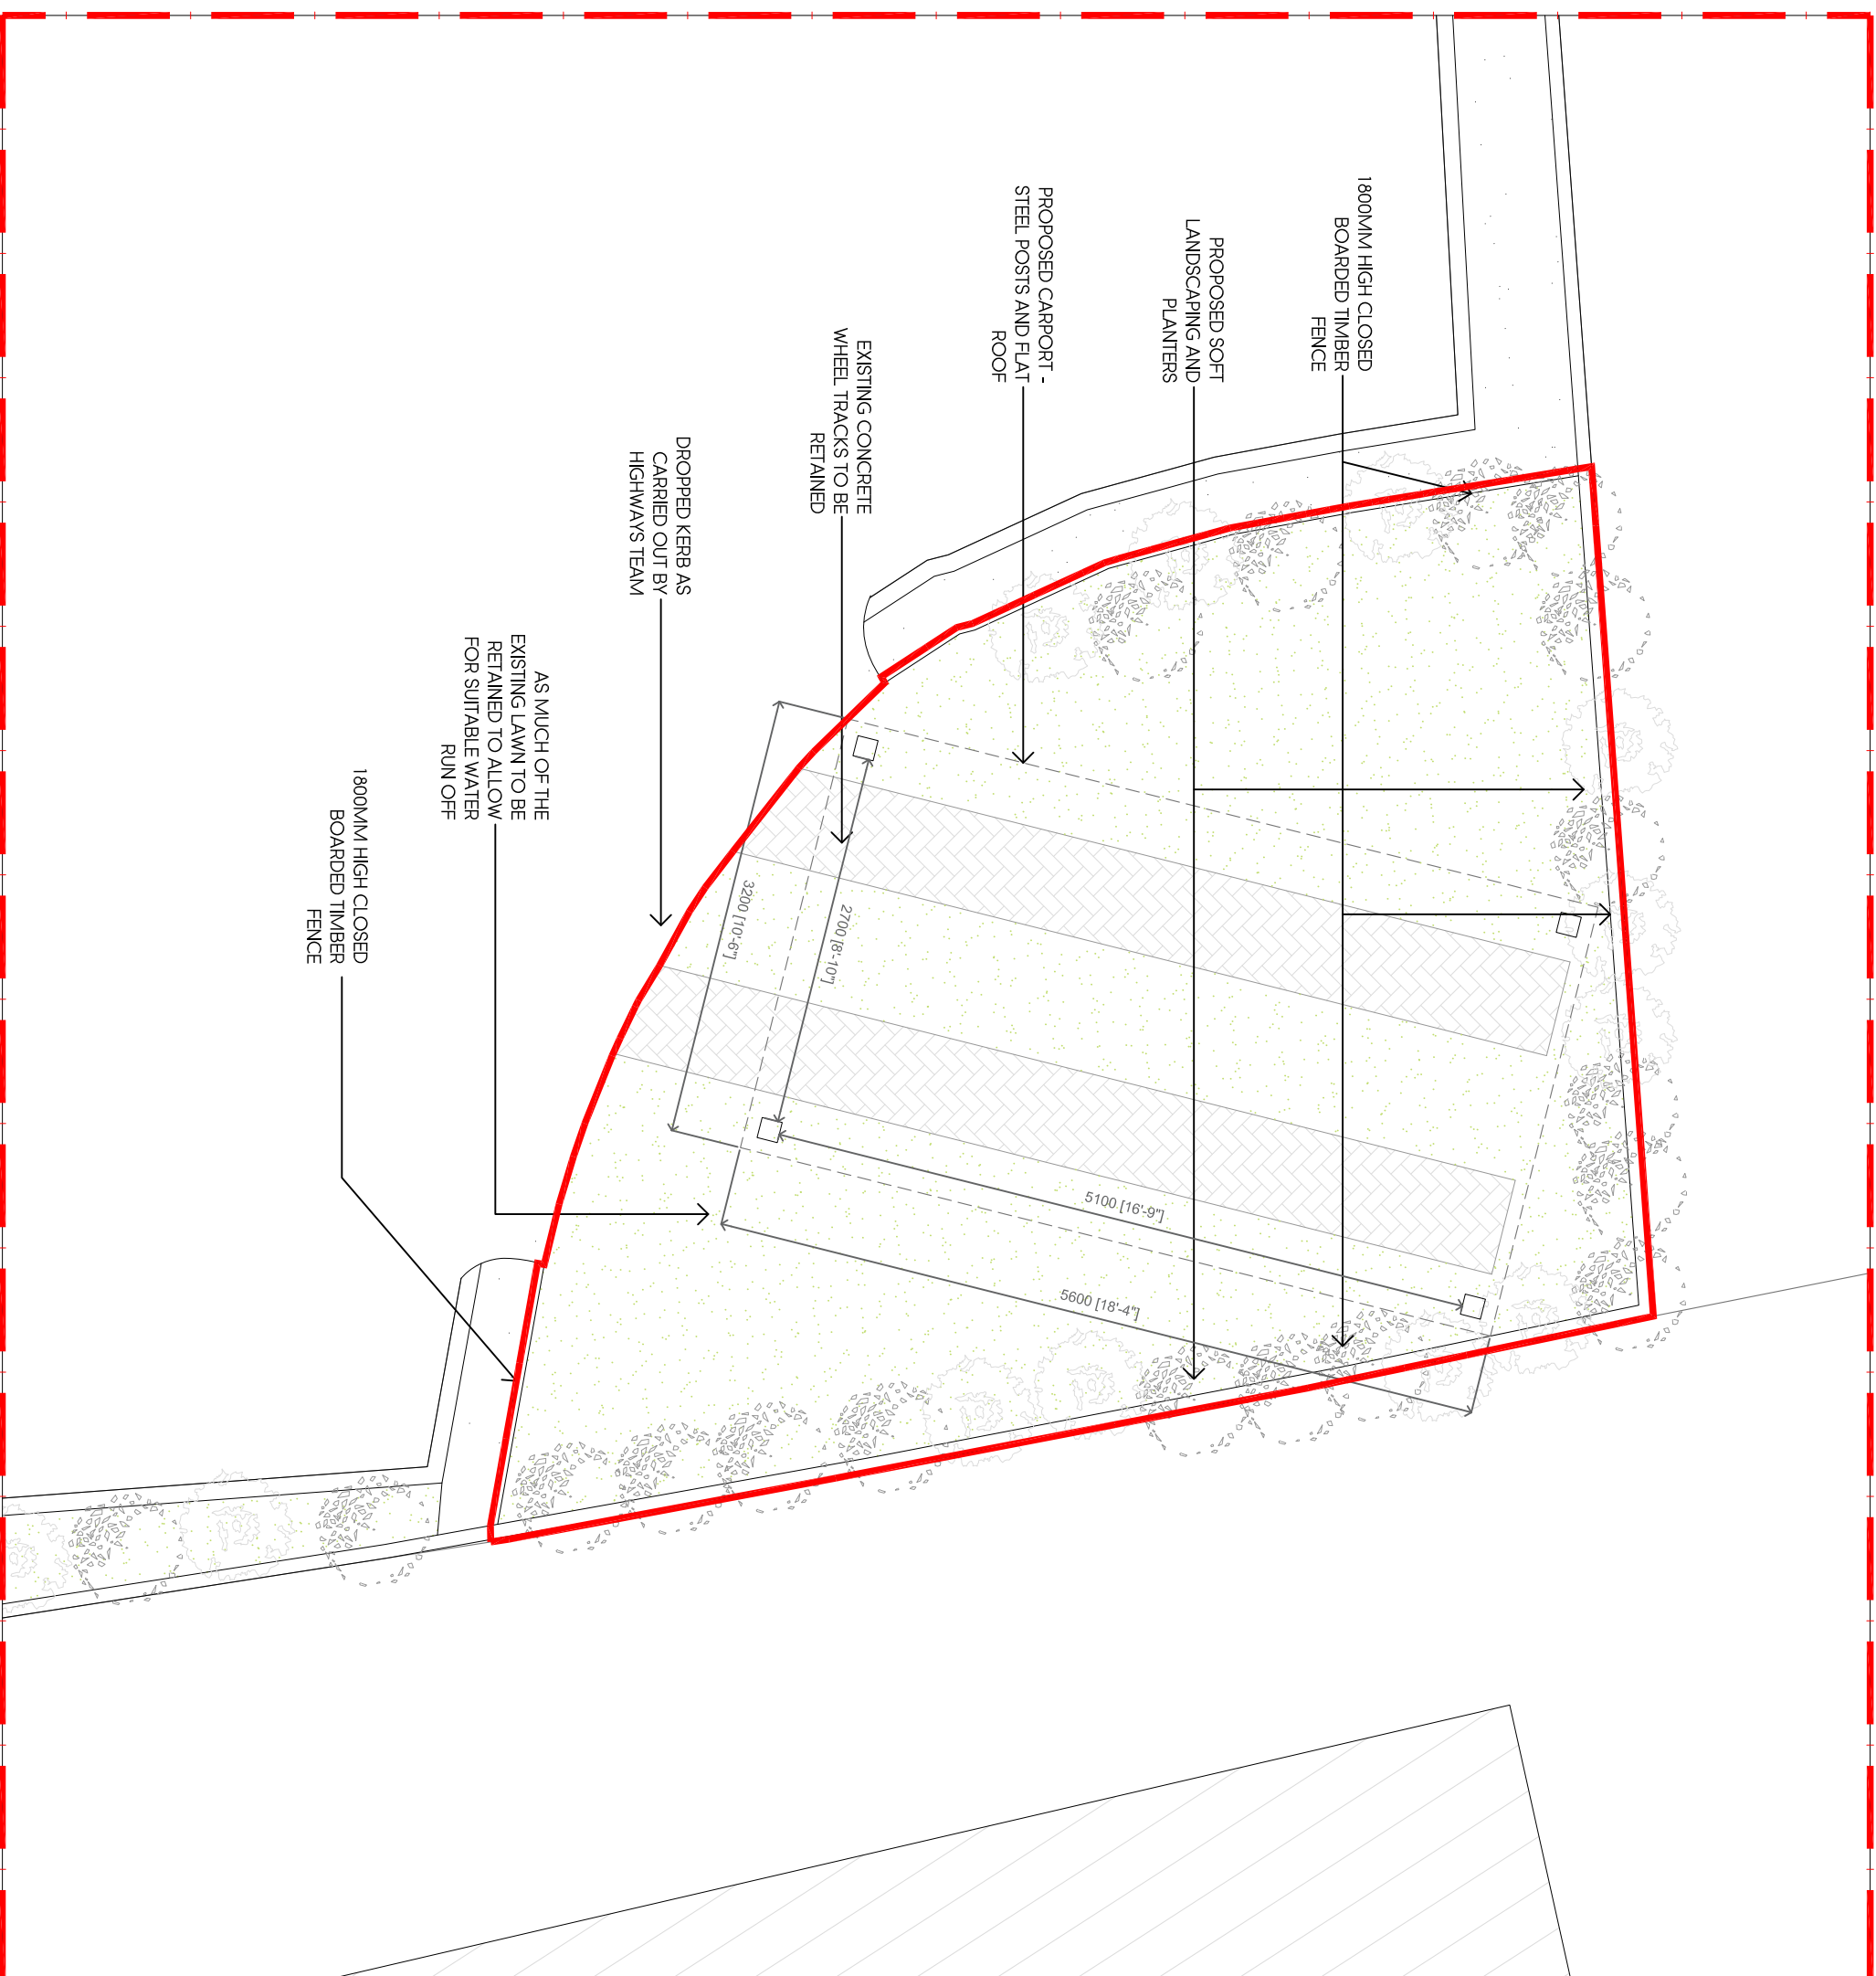


PROPOSED DRIVEWAY  
SCALE 1:50

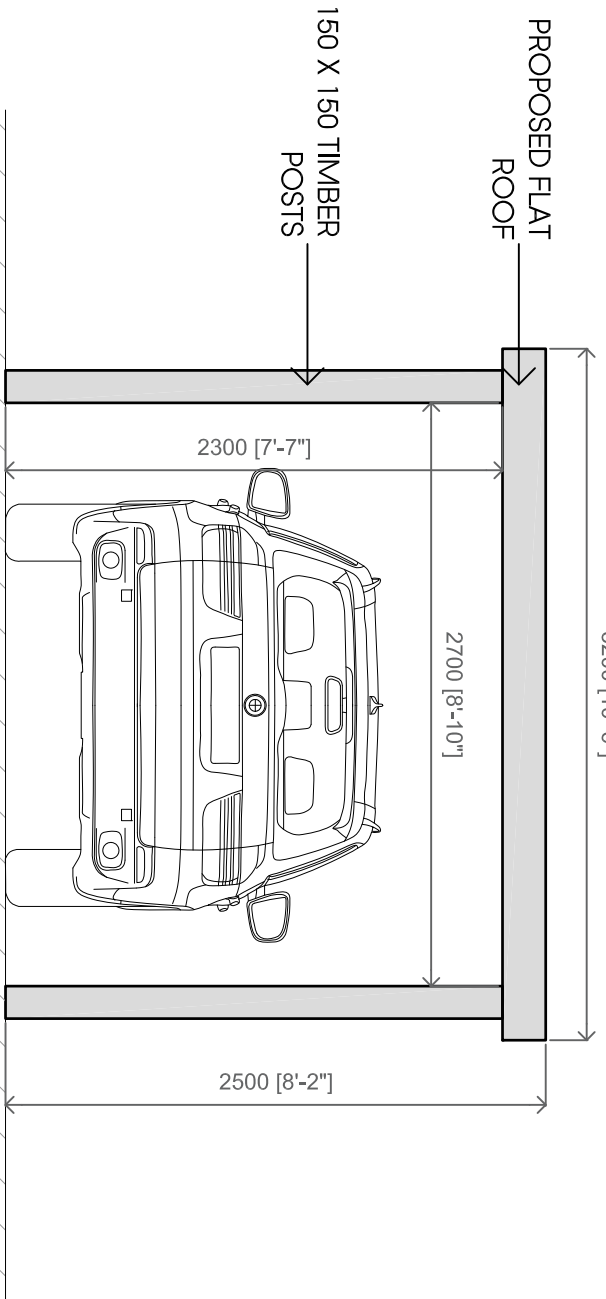


PROPOSED FRONT ELEVATION

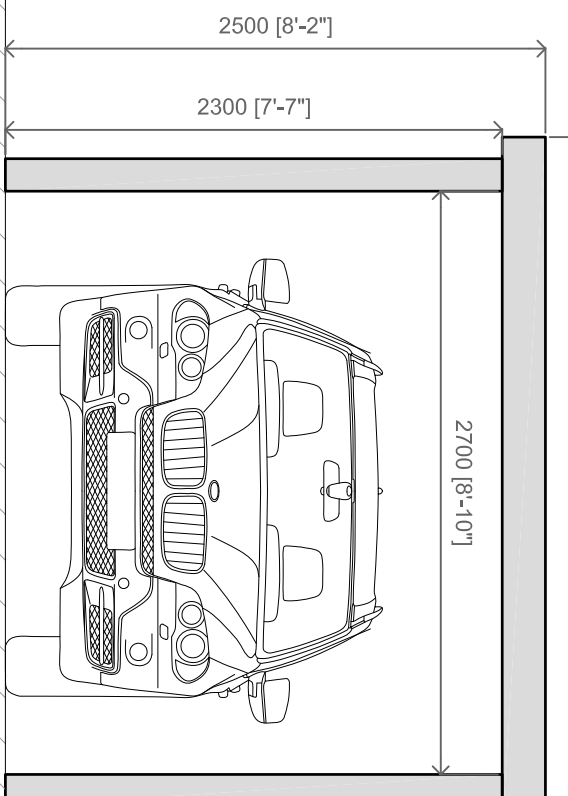

PROPOSED REAR ELEVATION

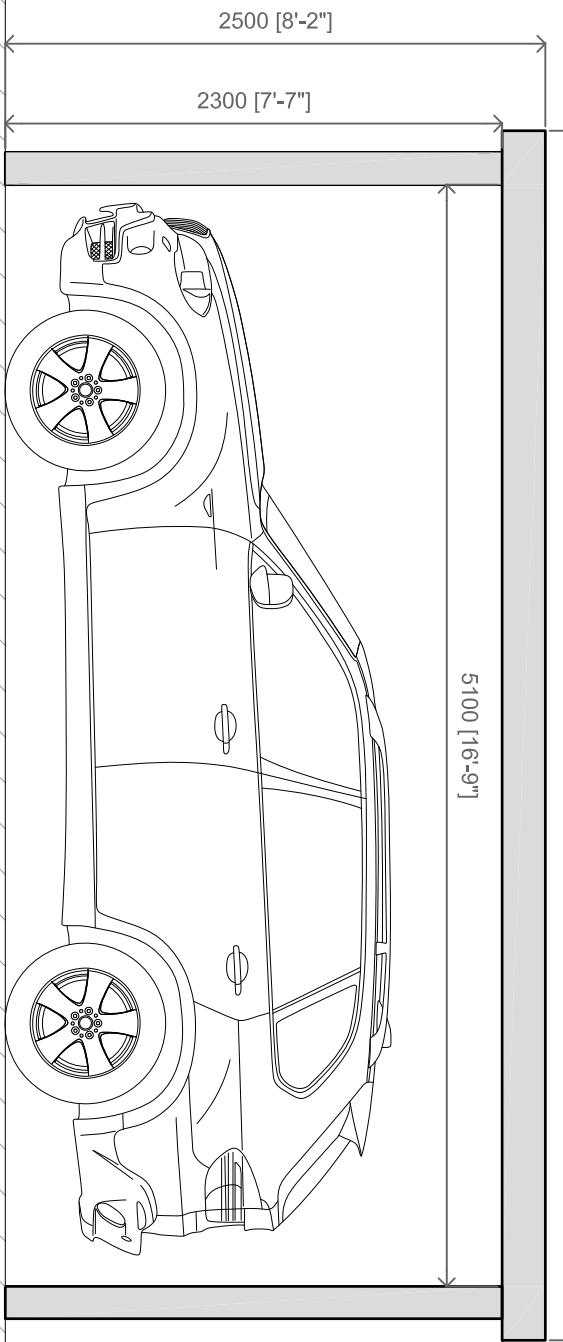

PROPOSED SIDE ELEVATION

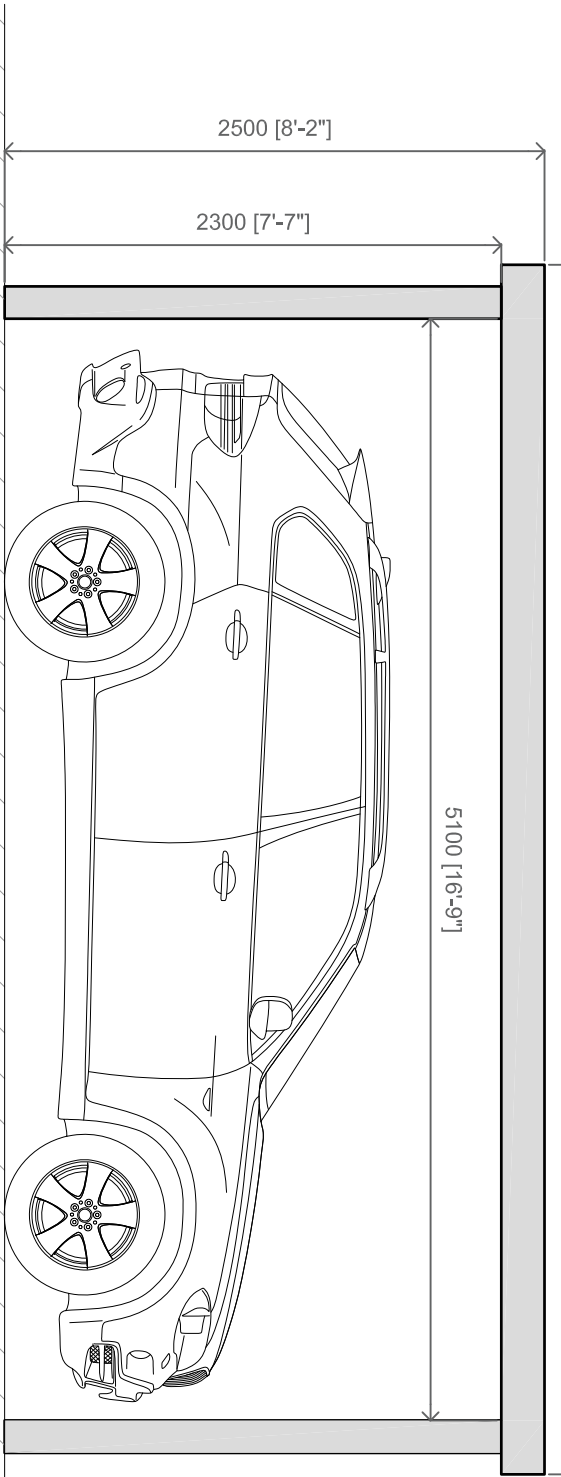

PROPOSED SIDE ELEVATION



Rev.	Date	Description	Int.
Client			

Mrs & Mrs Shah

Project Title  
PROPOSED CARPORT  
10 TANWORTH CLOSE, NORTHWOOD, HA6 2GF

Drawing Title

EXISTING & PROPOSED PLANS & ELEVATIONS

CD File	Sheet Size	Scale
P001	A1	AS SHOWN
Drawn by	BR	Approved by
Project No.	0221	Revision

BR ARCHITECTURE

This drawing is property of BR Architecture © and must not be copied or otherwise reproduced. All dimensions must be checked from this drawing. This drawing was produced using AutoCAD 2010.

PLANNING ISSUE