




PROPOSED
FRONT ELEVATION

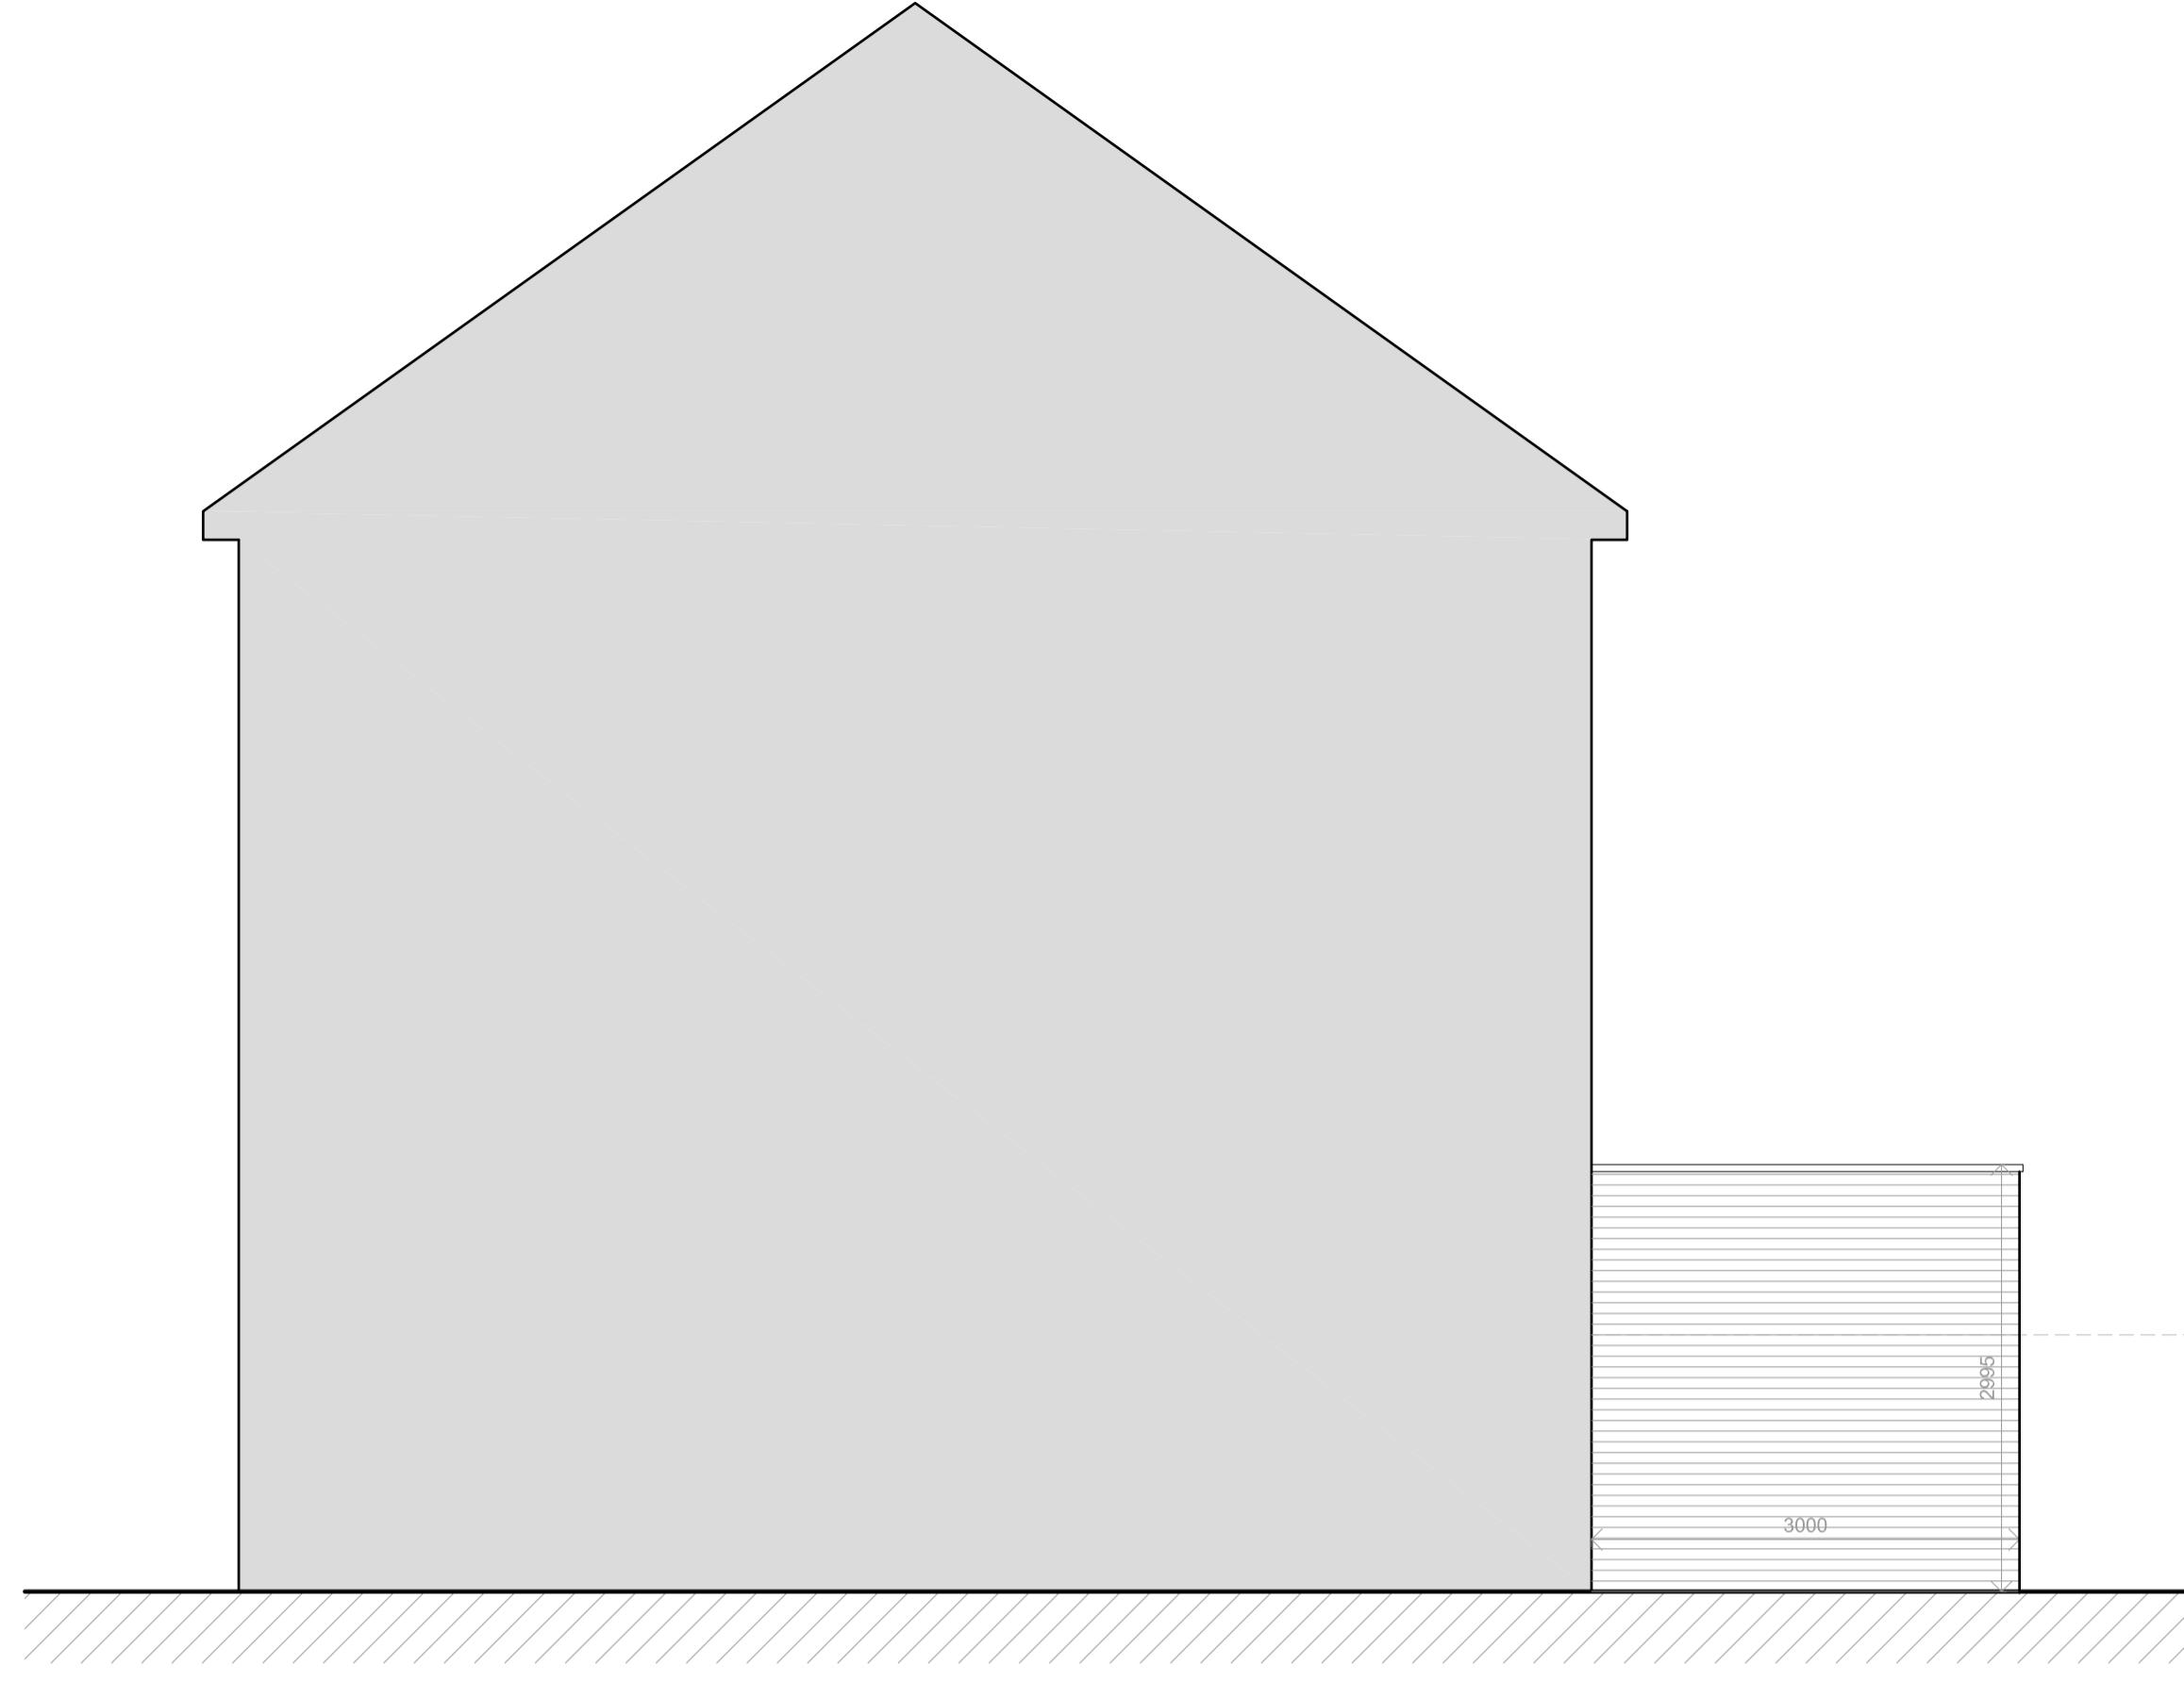

PROPOSED
SIDE ELEVATION

KEY


- EXISTING WALLS
- PROPOSED WALLS



PROPOSED
REAR ELEVATION



PROPOSED
SIDE ELEVATION

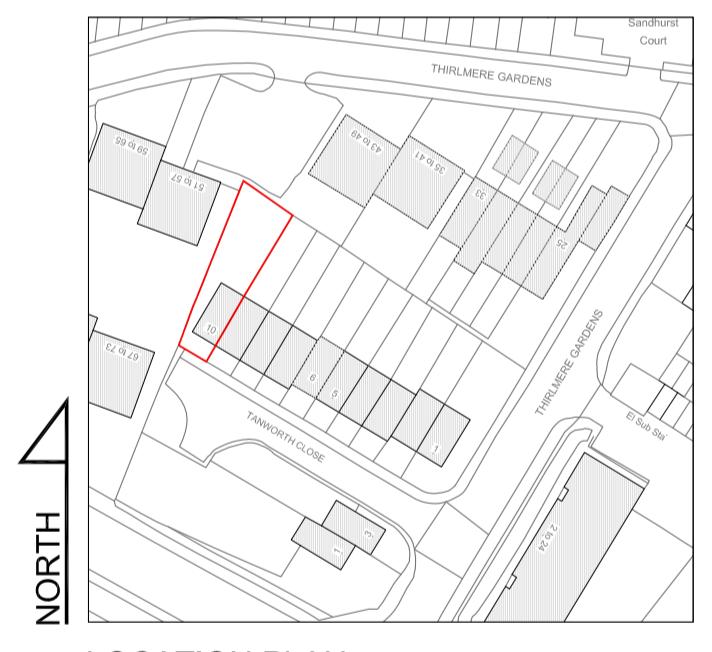

LOCATION PLAN
SCALE 1:1250

| | | | |
|-----|----------|-------------------------------|-------|
| C | 08.02.24 | FLANK WINDOWS ADDED | BR |
| A | 23.03.23 | AMENDED TO SUIT C.O. COMMENTS | BR |
| Rev | Date | Description | Init. |

Client

MR & MRS SHAH

Project Title: PROPOSED REAR EXTENSION & INTERNAL ALTERATIONS
10 TANWORTH CLOSE, NORTHWOOD, HA6 2GF
Drawing Title

PROPOSED ELEVATIONS

| Cad File | Sheet Size | Scale |
|----------|--------------|-------------|
| P001 | A1 | 1:50 |
| Drawn by | Drawing Date | Approved by |
| BR | FEB.2023 | - |

Project No. Drawing No. Revision

0221 P401 C

BR ARCHITECTURE

This drawing is property of BR Architecture © and must not be copied or otherwise reproduced. All dimensions must be checked on site before commencing work. No dimensions to be scaled from this drawing. This drawing was produced using AutoCad 2010.

PLANNING ISSUE