




EXISTING
FRONT ELEVATION

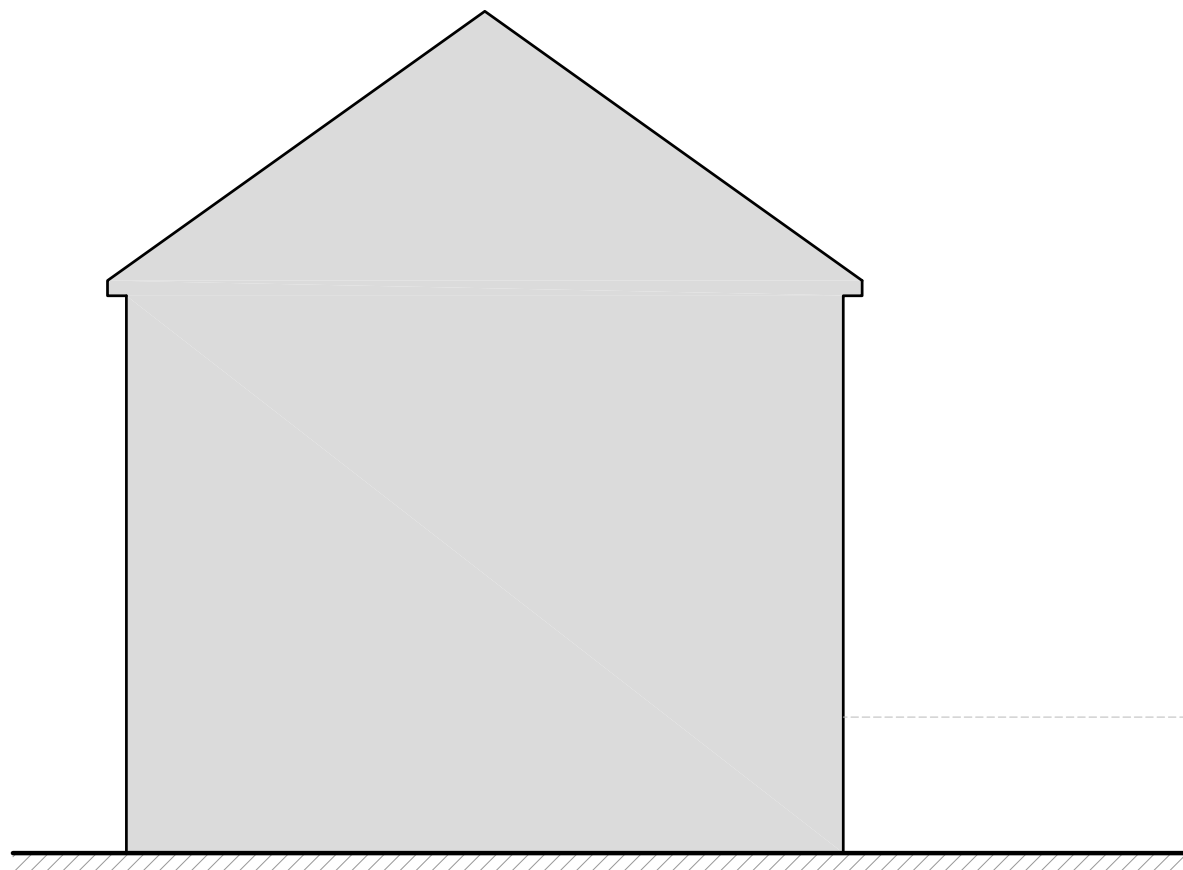

EXISTING
SIDE ELEVATION

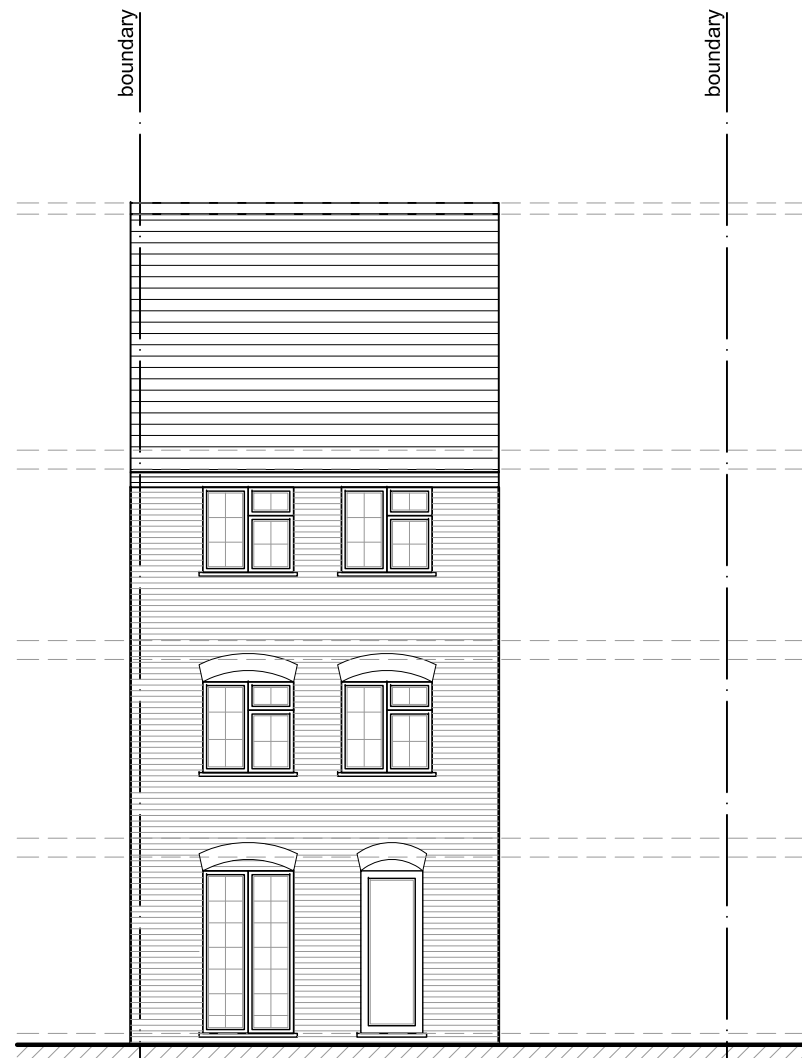

EXISTING
REAR ELEVATION

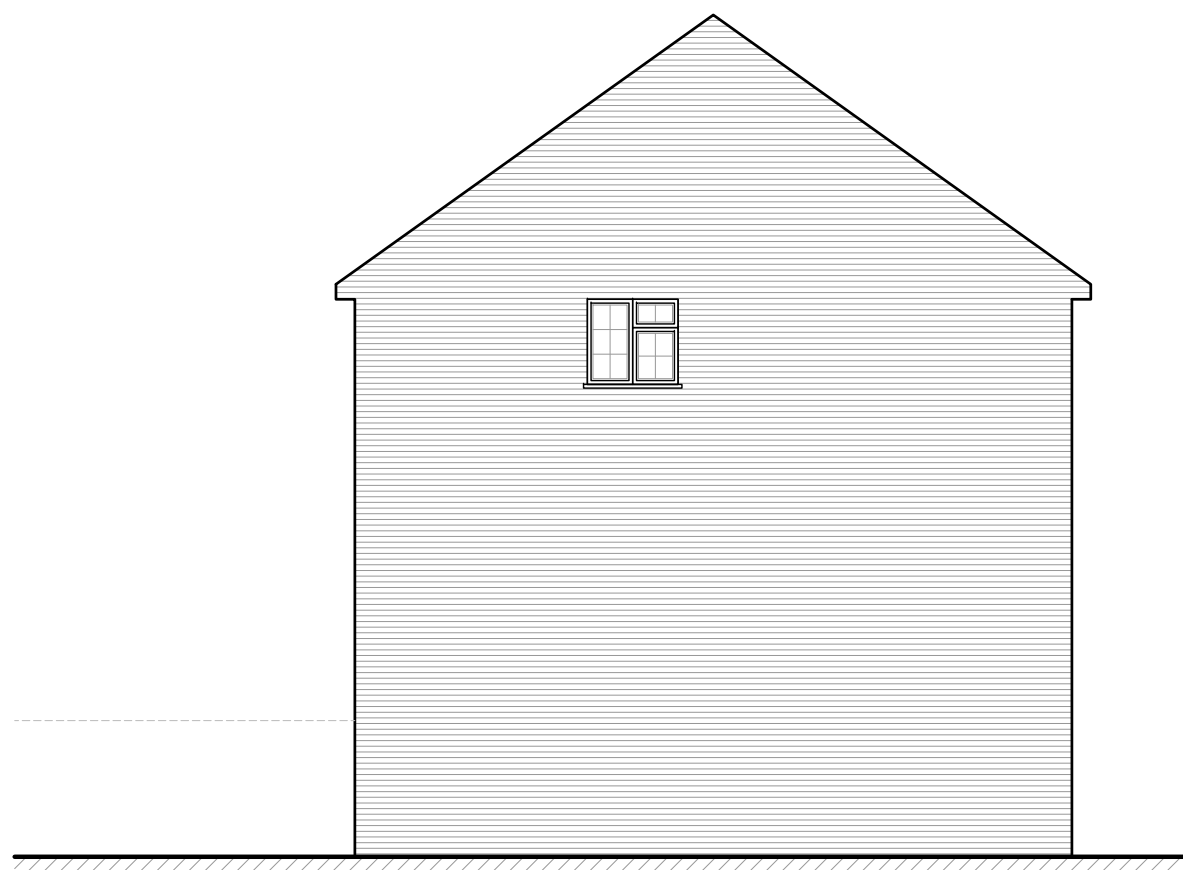


EXISTING
SIDE ELEVATION

KEY

EXISTING WALLS

PROPOSED WALLS

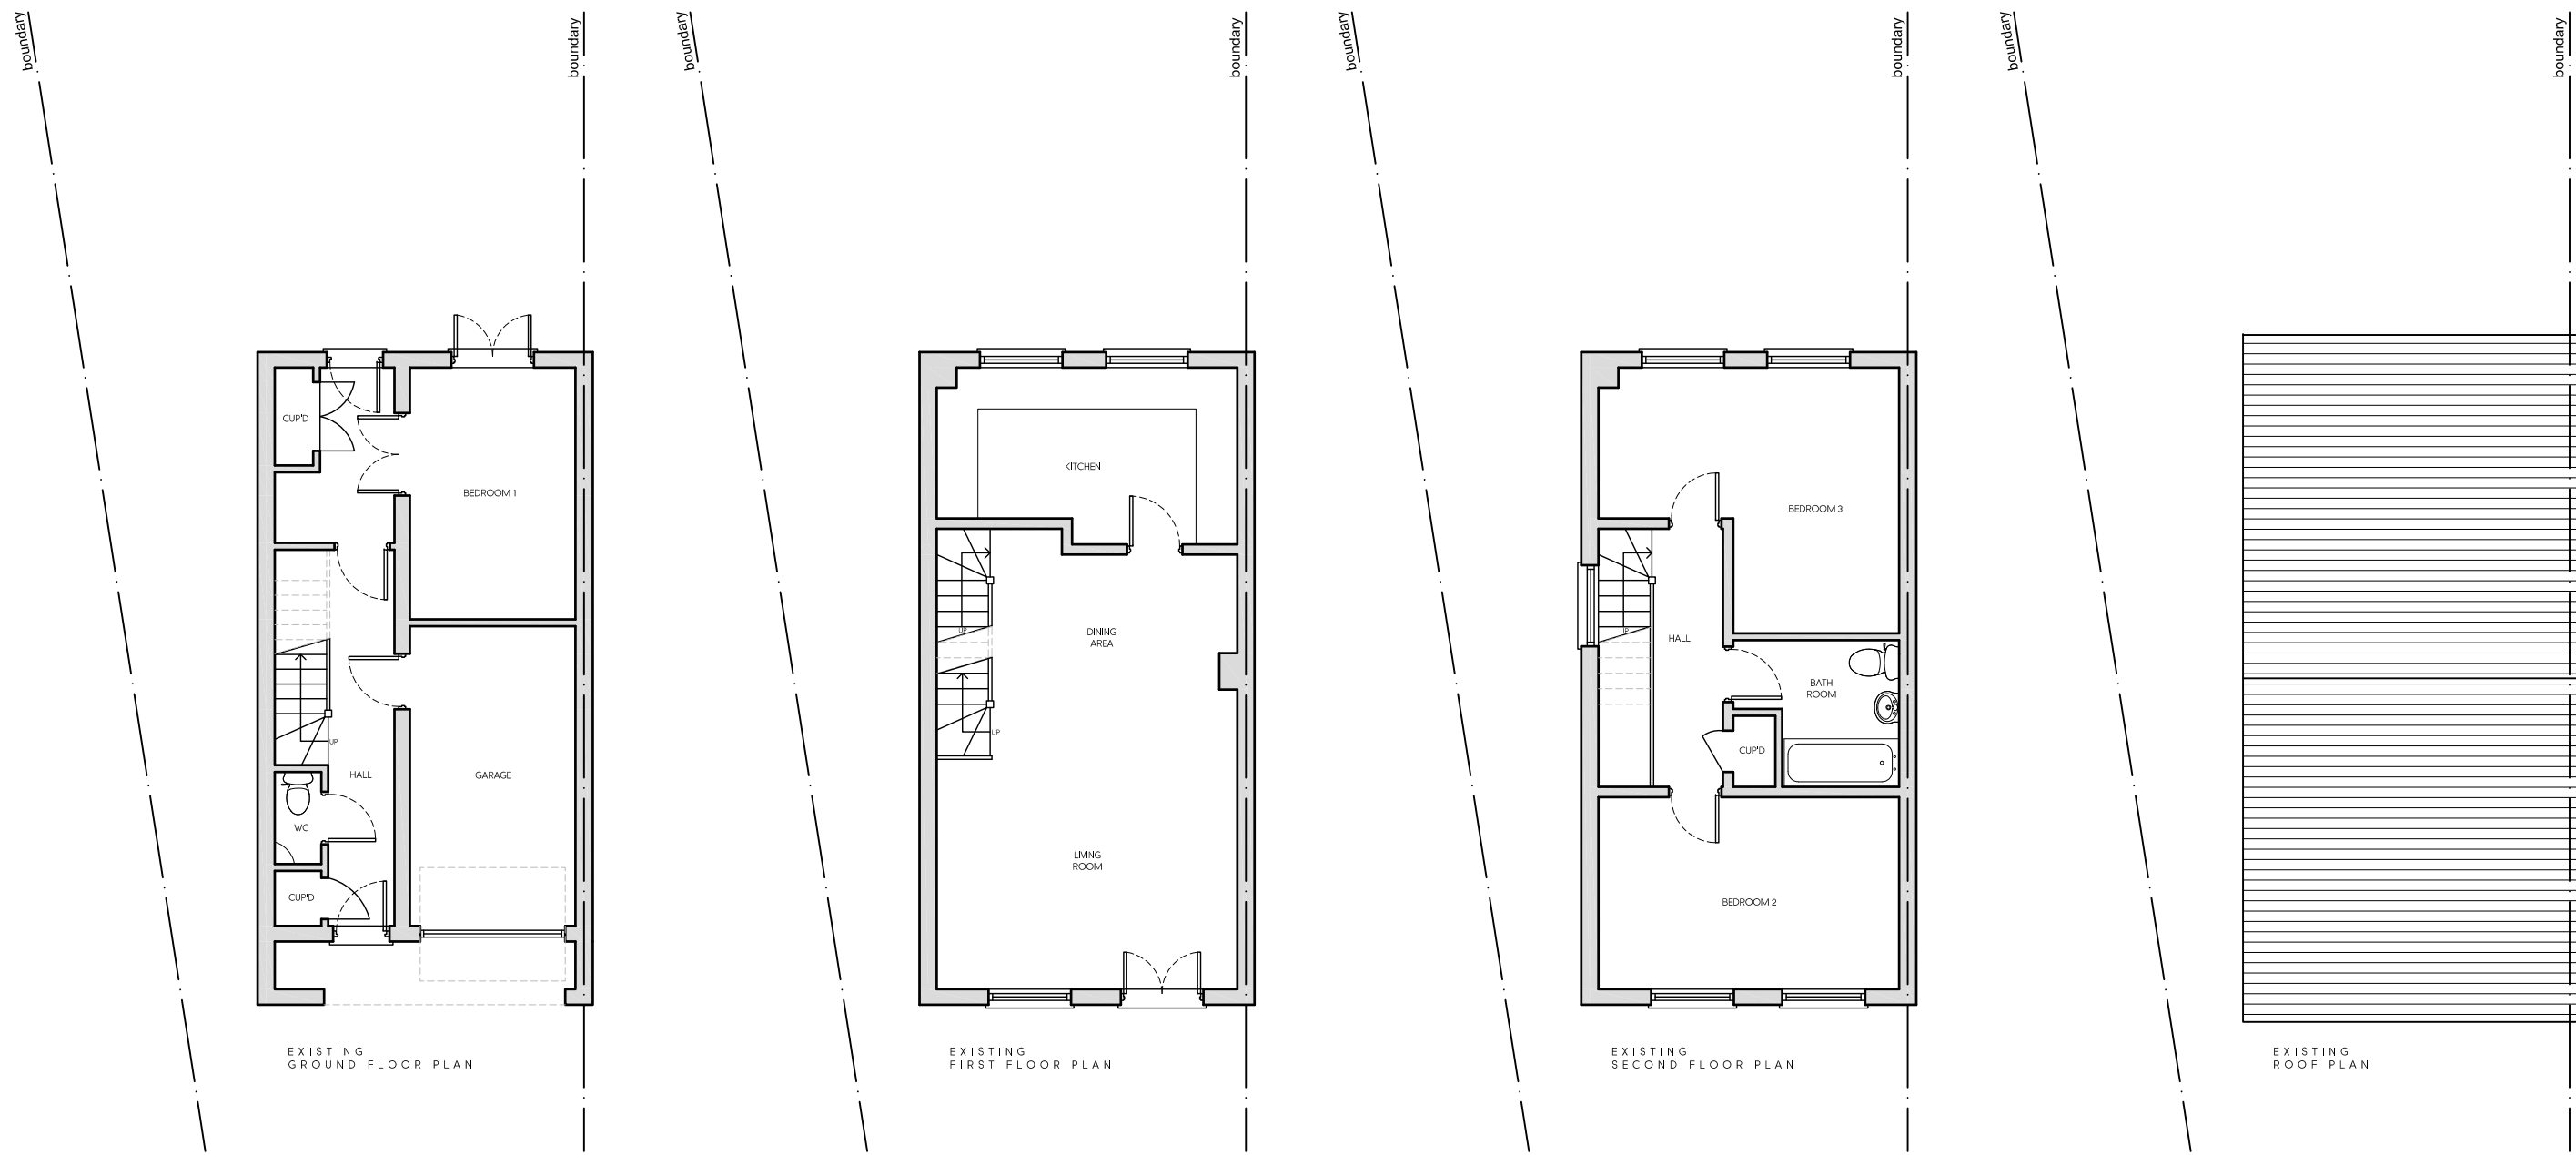


EXISTING
GROUND FLOOR PLAN

EXISTING
FIRST FLOOR PLAN

EXISTING
SECOND FLOOR PLAN

EXISTING
ROOF PLAN

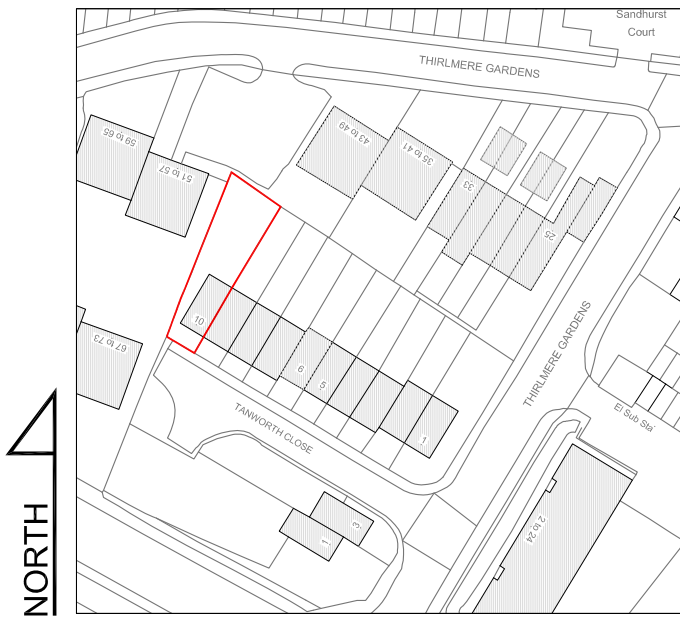

LOCATION PLAN
SCALE 1:1250

Rev.	Date	Description	Init.
-	-	-	-

Client

MR & MRS SHAH

Project Title
PROPOSED ADDITIONAL FLANK WINDOWS

10 TANWORTH CLOSE, NORTHWOOD, HA6 2GF

Drawing Title

EXISTING PLANS & ELEVATIONS

Cad File	Sheet Size	Scale
P001	A1	1:100
Drawn by	Drawing Date	Approved by
BR	MAR.2024	-
Project No.	Drawing No.	Revision
0221	P201	-

//BR ARCHITECTURE

This drawing is property of BR Architecture © and must not be copied or otherwise reproduced. All dimensions must be checked on site before commencing work. No dimensions to be scaled from this drawing. This drawing was produced using AutoCad 2010.

PLANNING ISSUE