
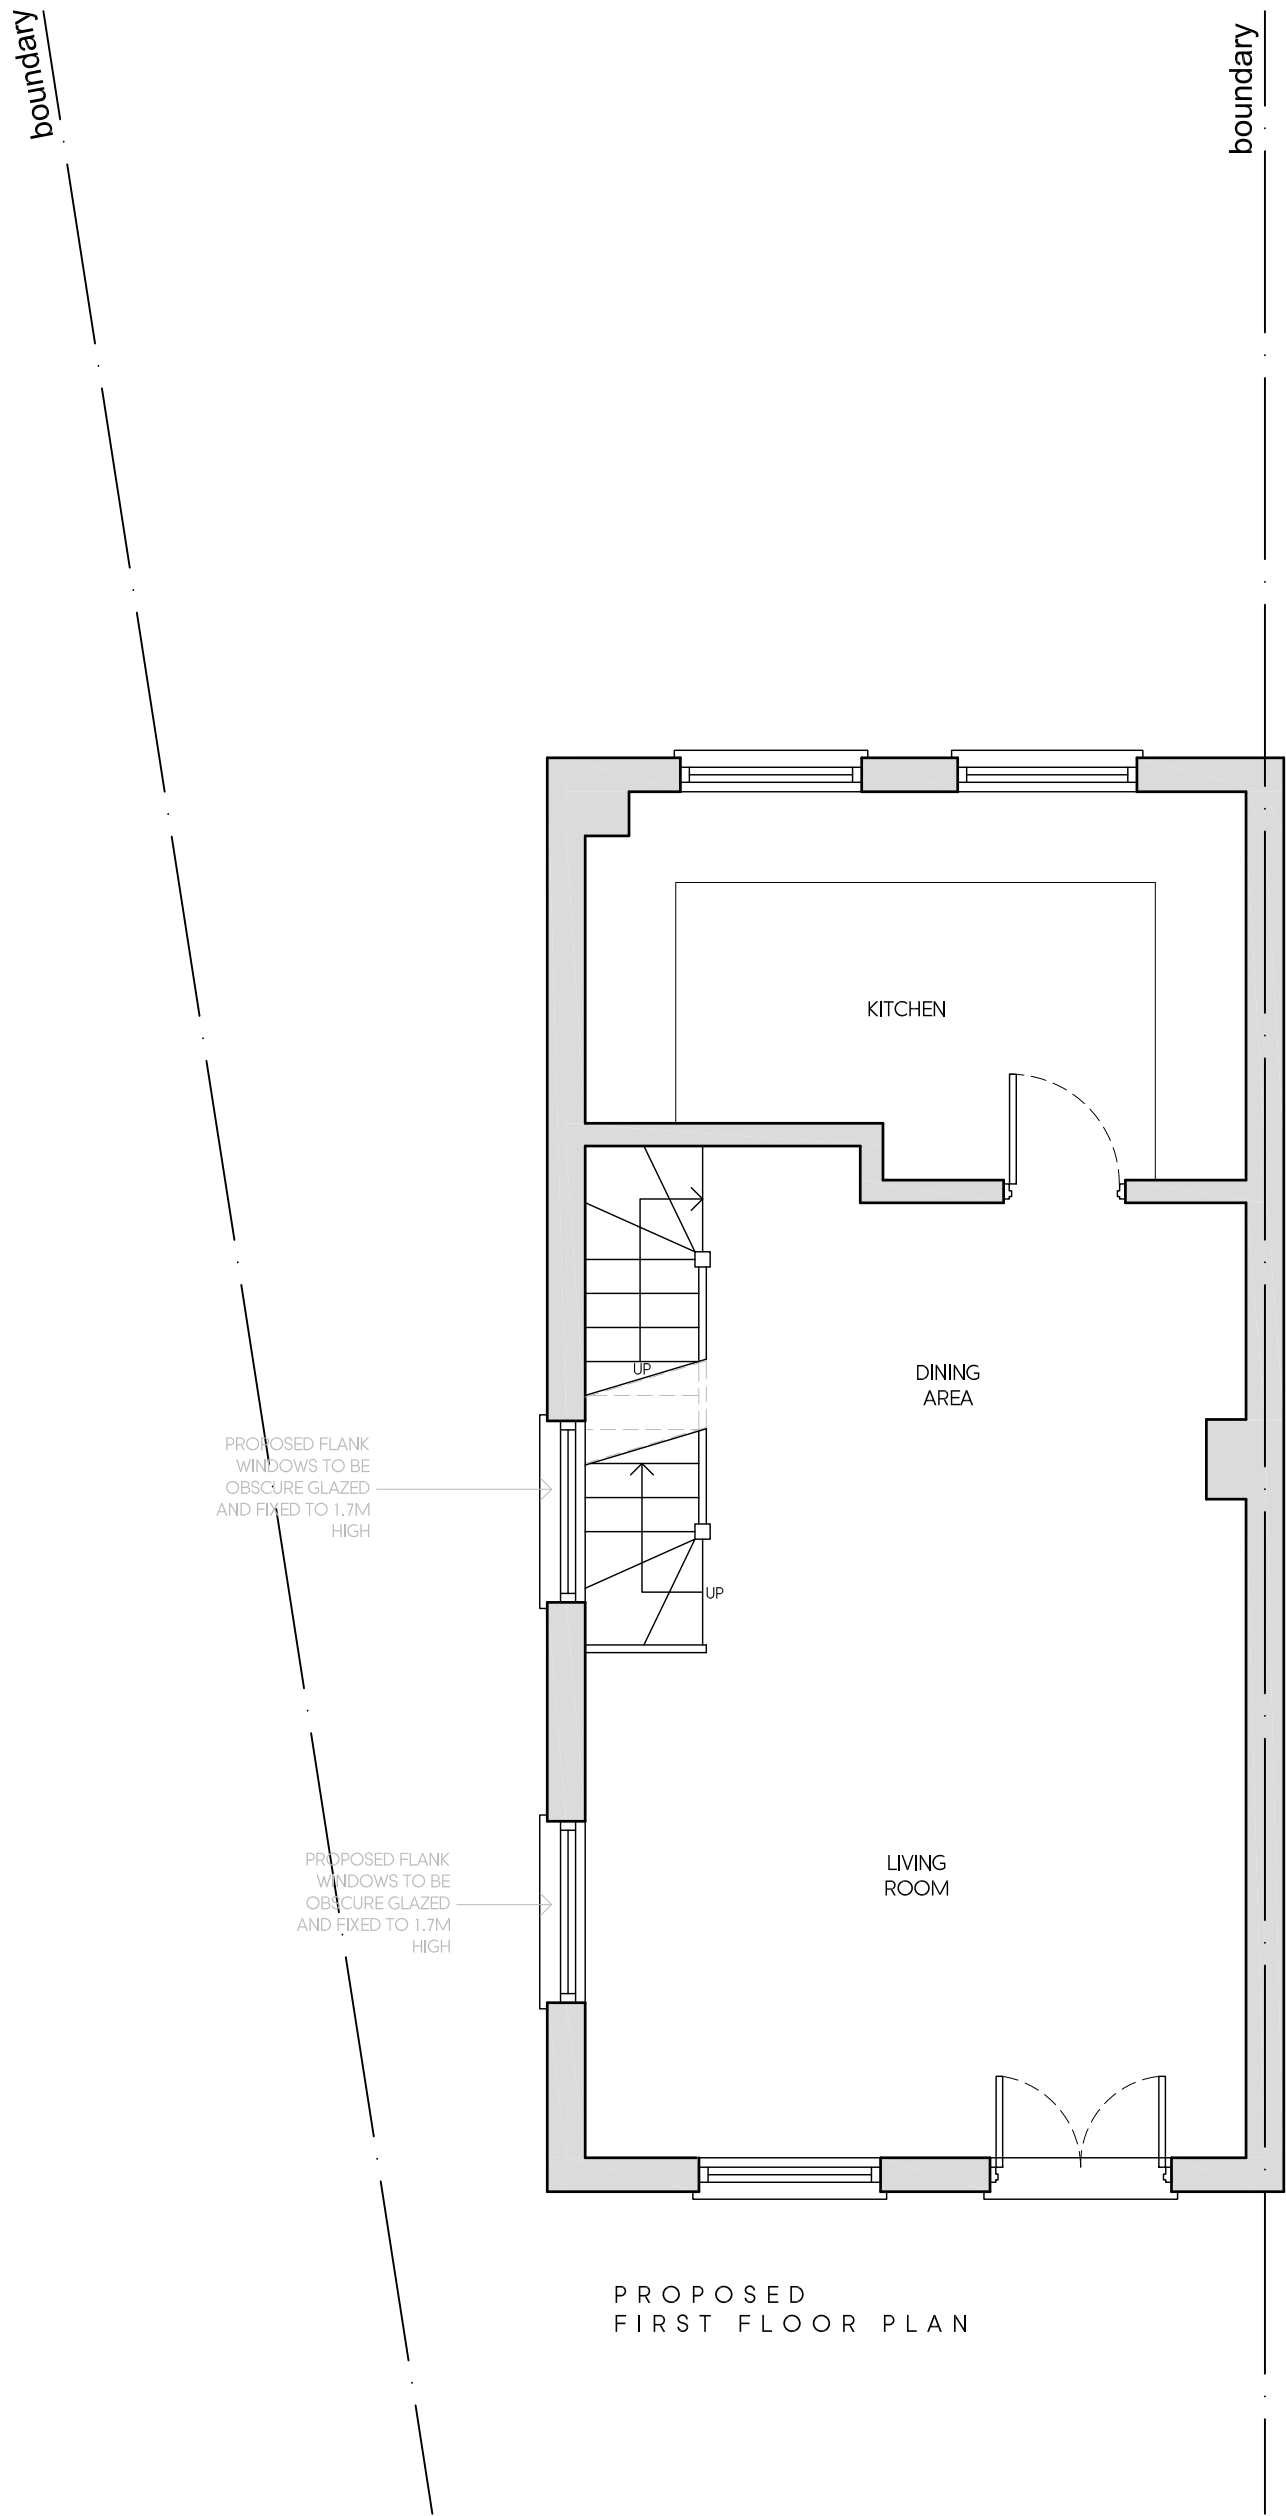


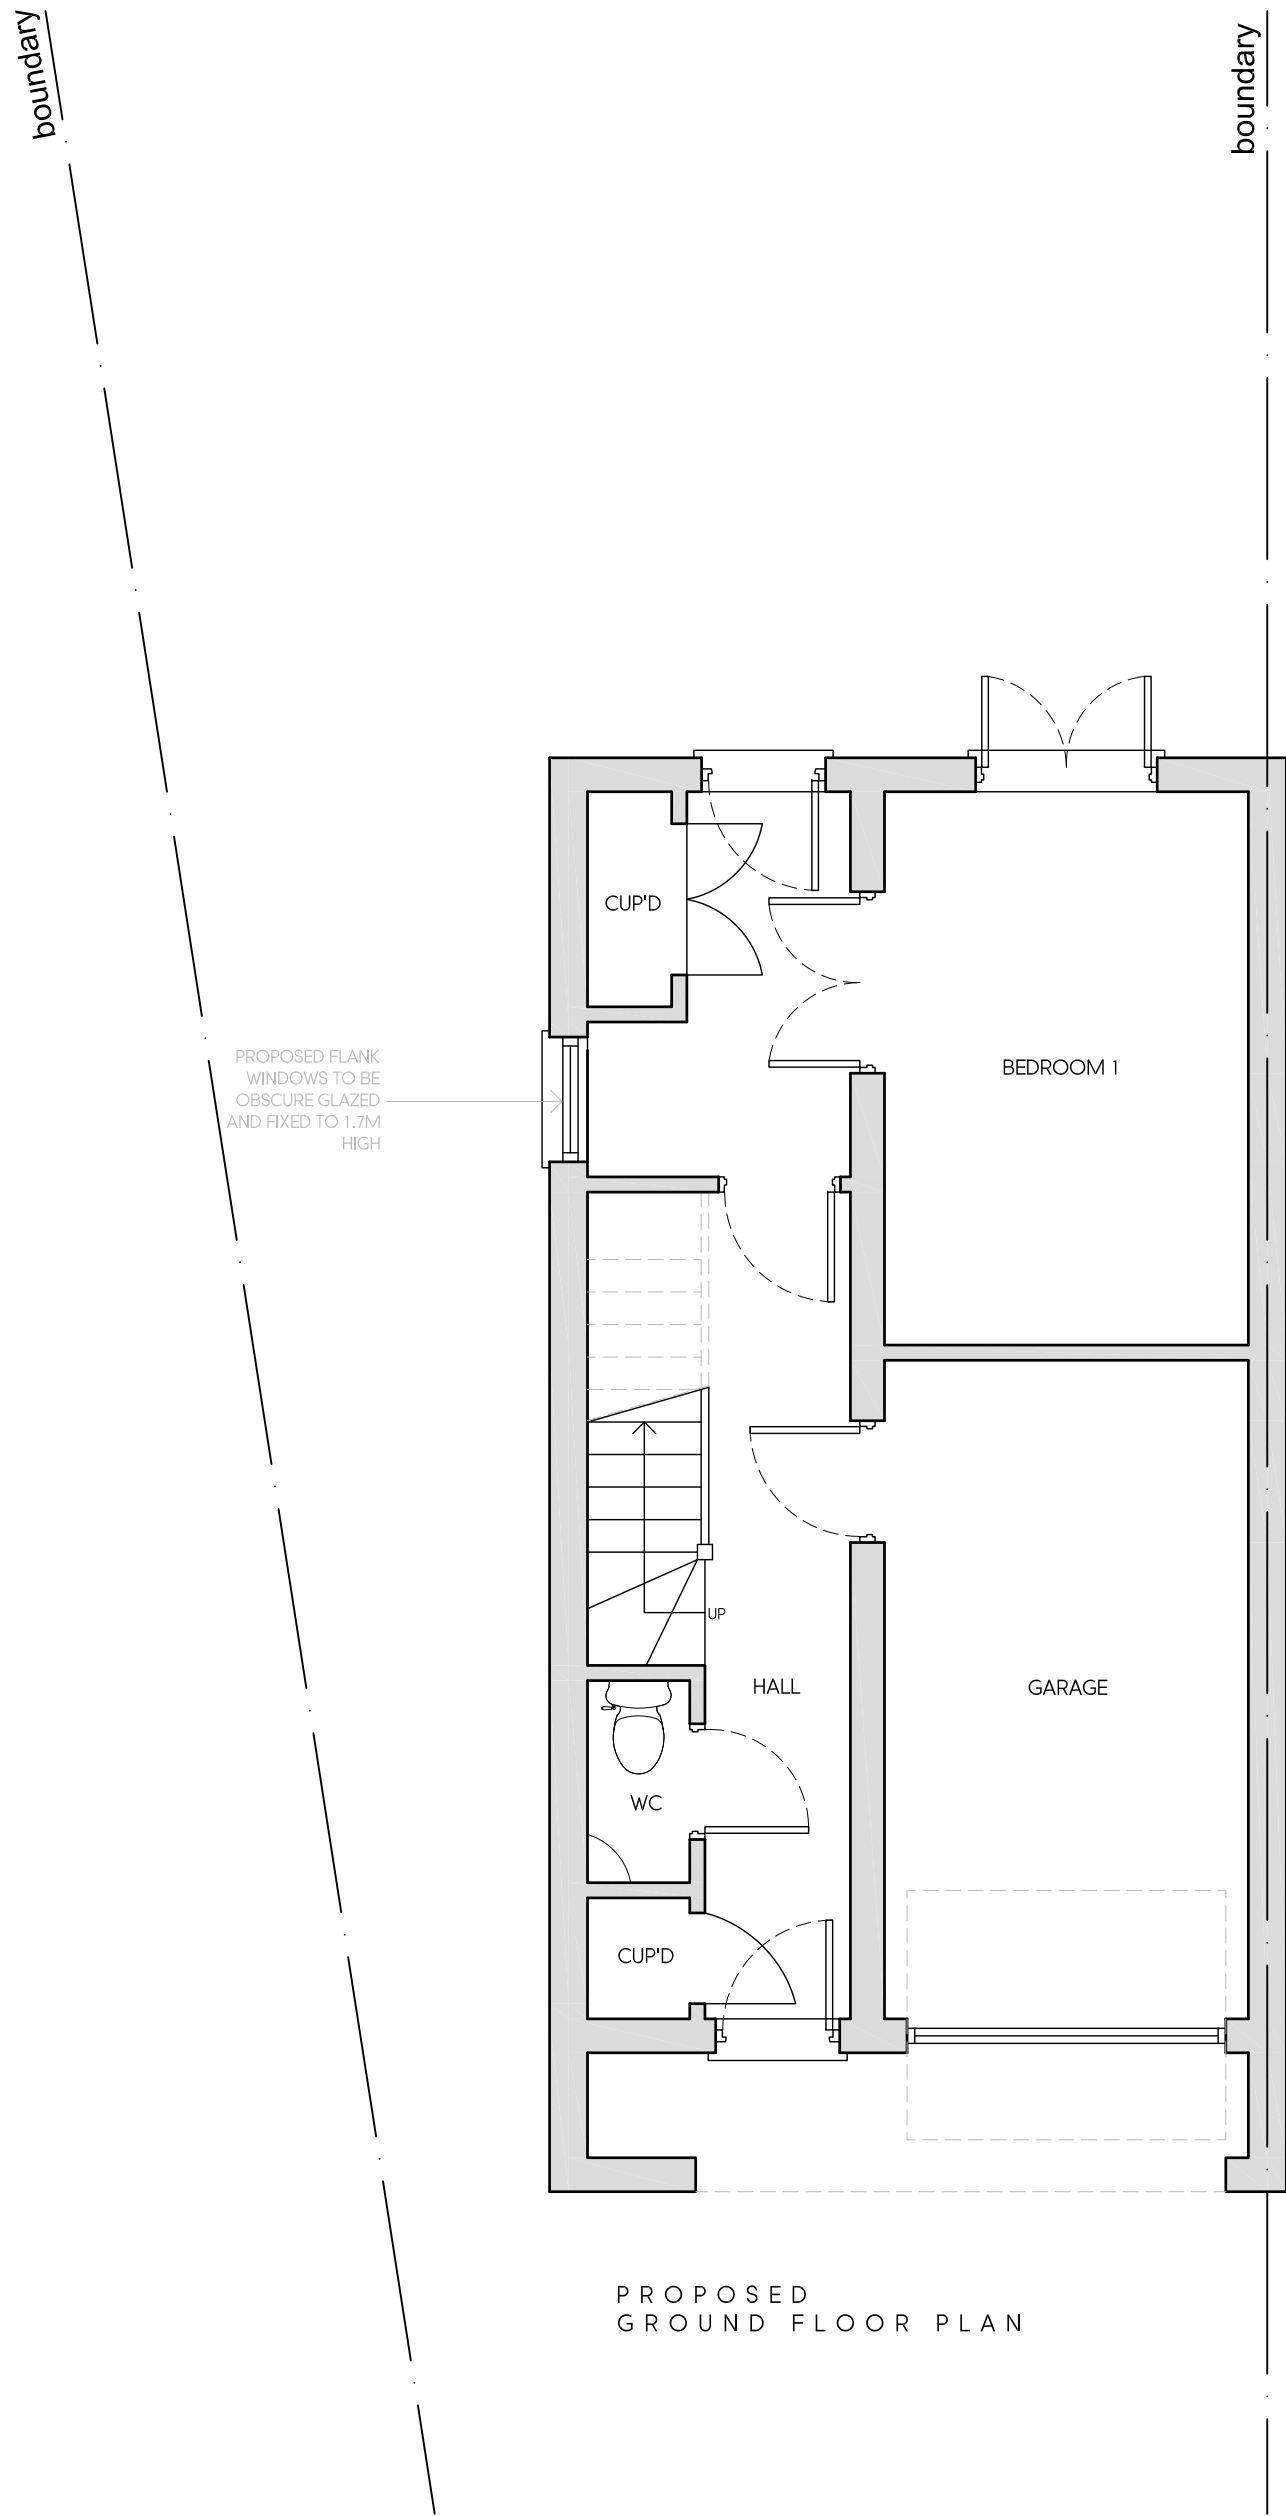

-	-	-	-
Rev.	Date	Description	Init.
Client			

MR & MRS SHAH

Project Title
PROPOSED ADDITIONAL FLANK WINDOWS

10 TANWORTH CLOSE, NORTHWOOD, HA6 2GF

Drawing Title

PROPOSED GROUND & FIRST FLOOR PLAN		
Cad File	Sheet Size	Scale
P001	A1	1:50
Drawn by	Drawing Date	Approved by
BR	MAR 2024	
Project No.	Drawing No.	Revision
0221	P301	-

//BR ARCHITECTURE

This drawing is property of BR Architecture © and must not be copied or otherwise reproduced. All dimensions must be checked on site before commencing work. No dimensions to be scaled from this drawing. This drawing was produced using AutoCad 2010.

PLANNING ISSUE