



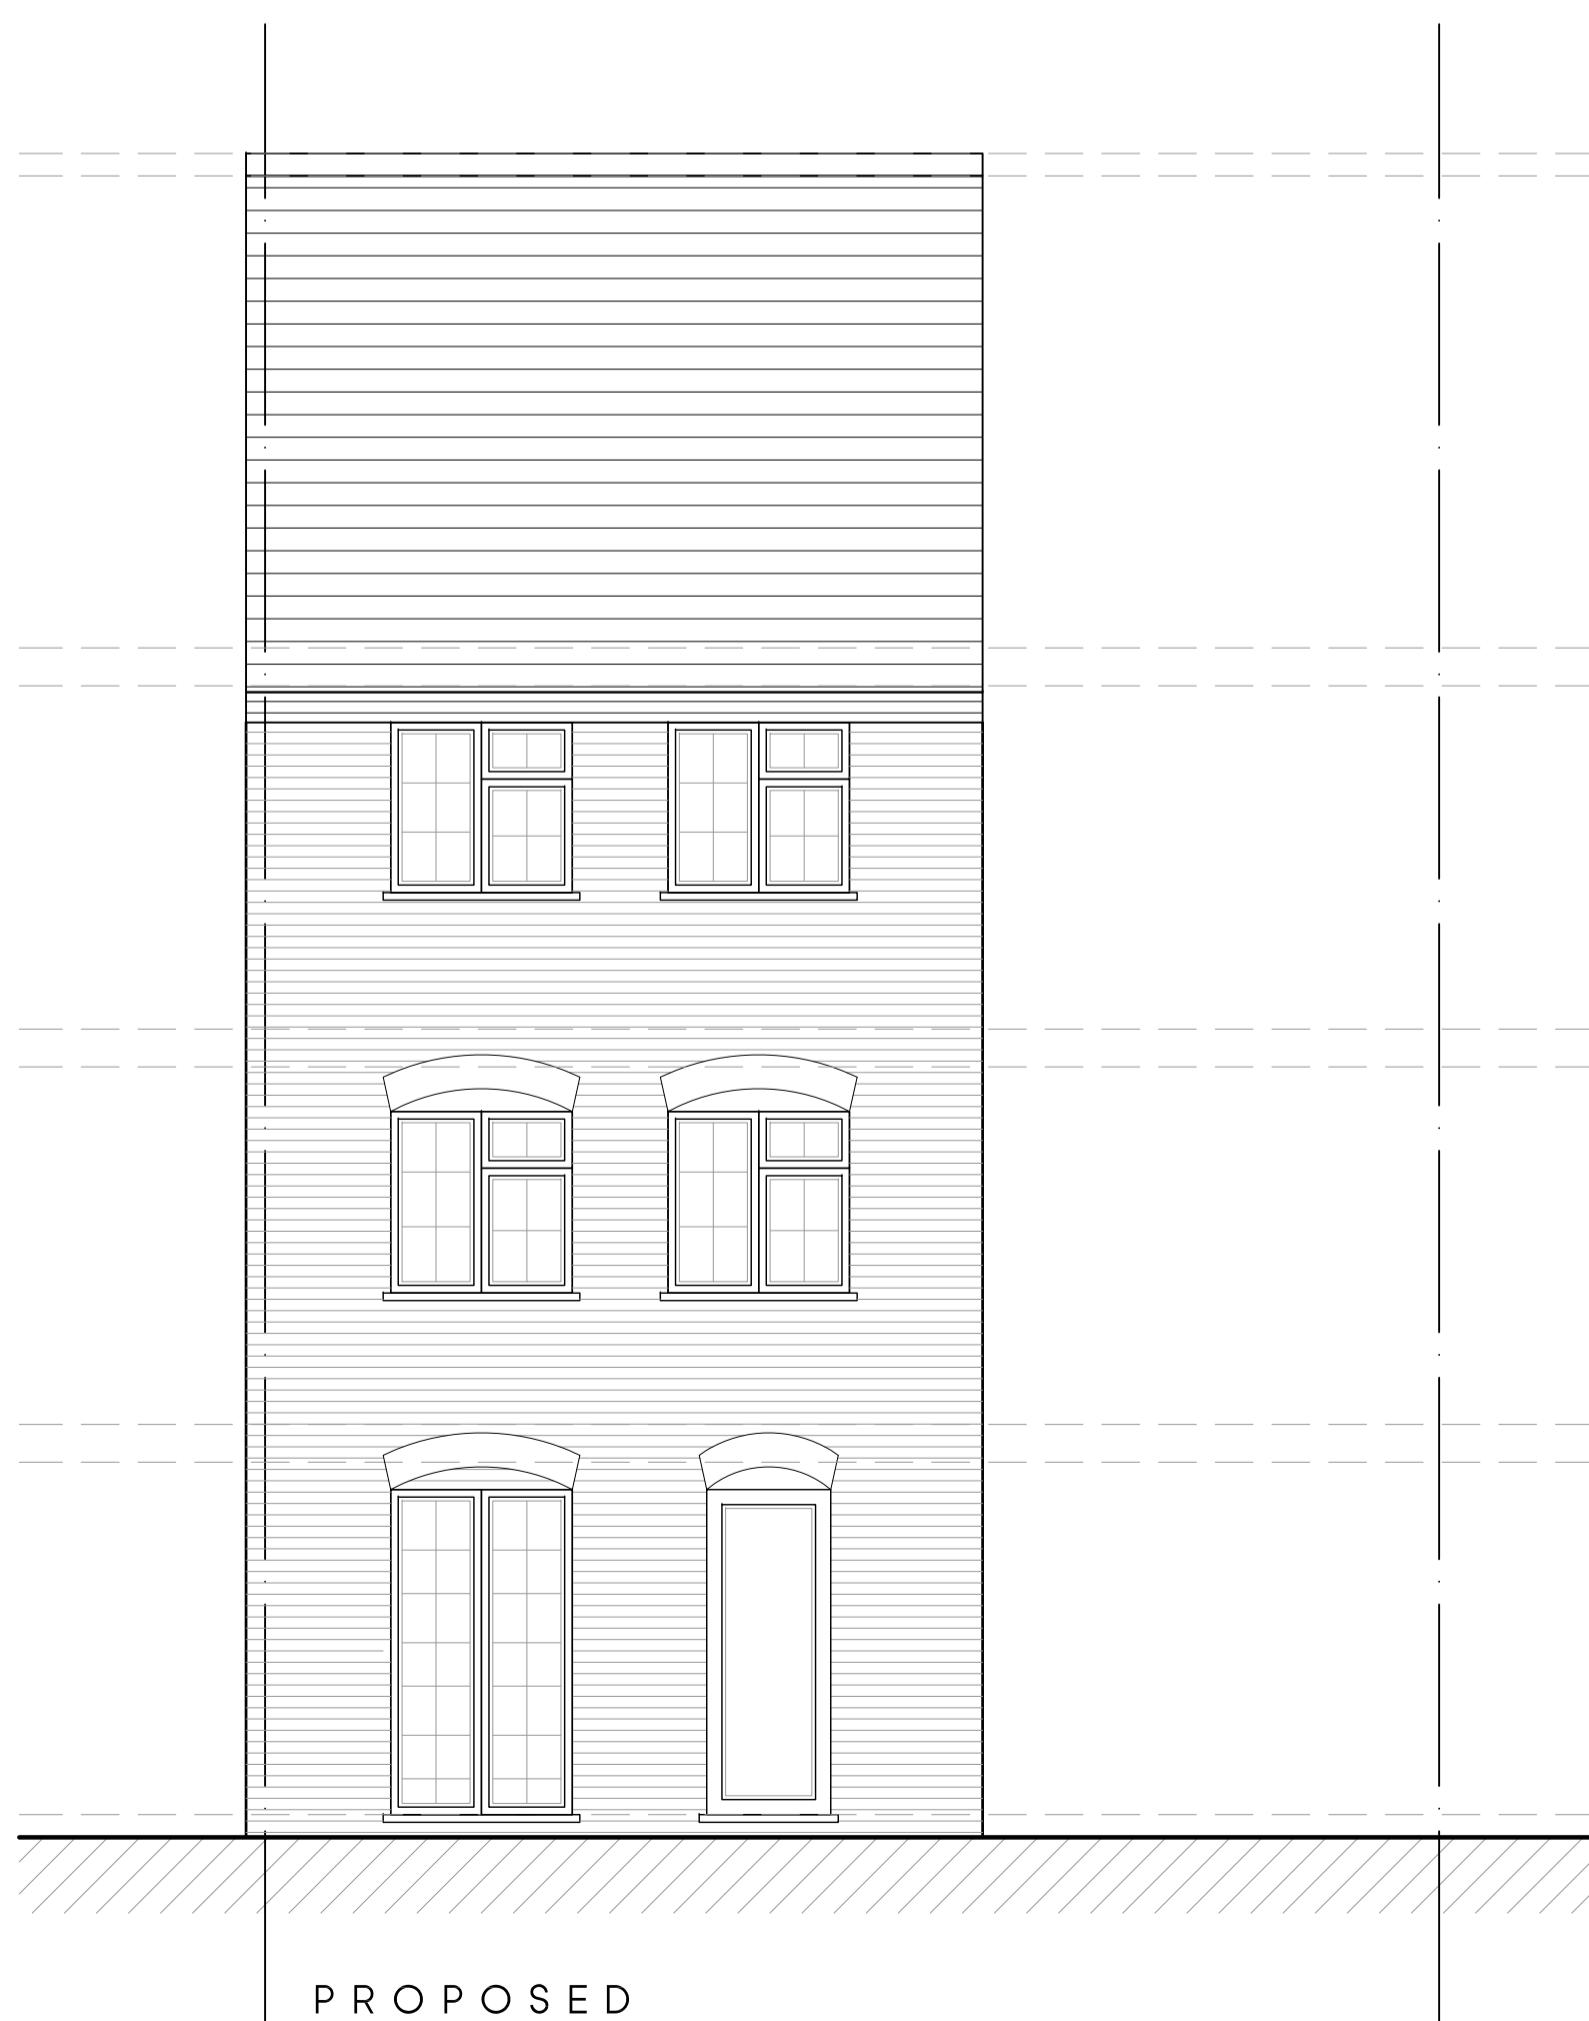


PROPOSED
FRONT ELEVATION
(unaltered)



PROPOSED
REAR ELEVATION
(unaltered)

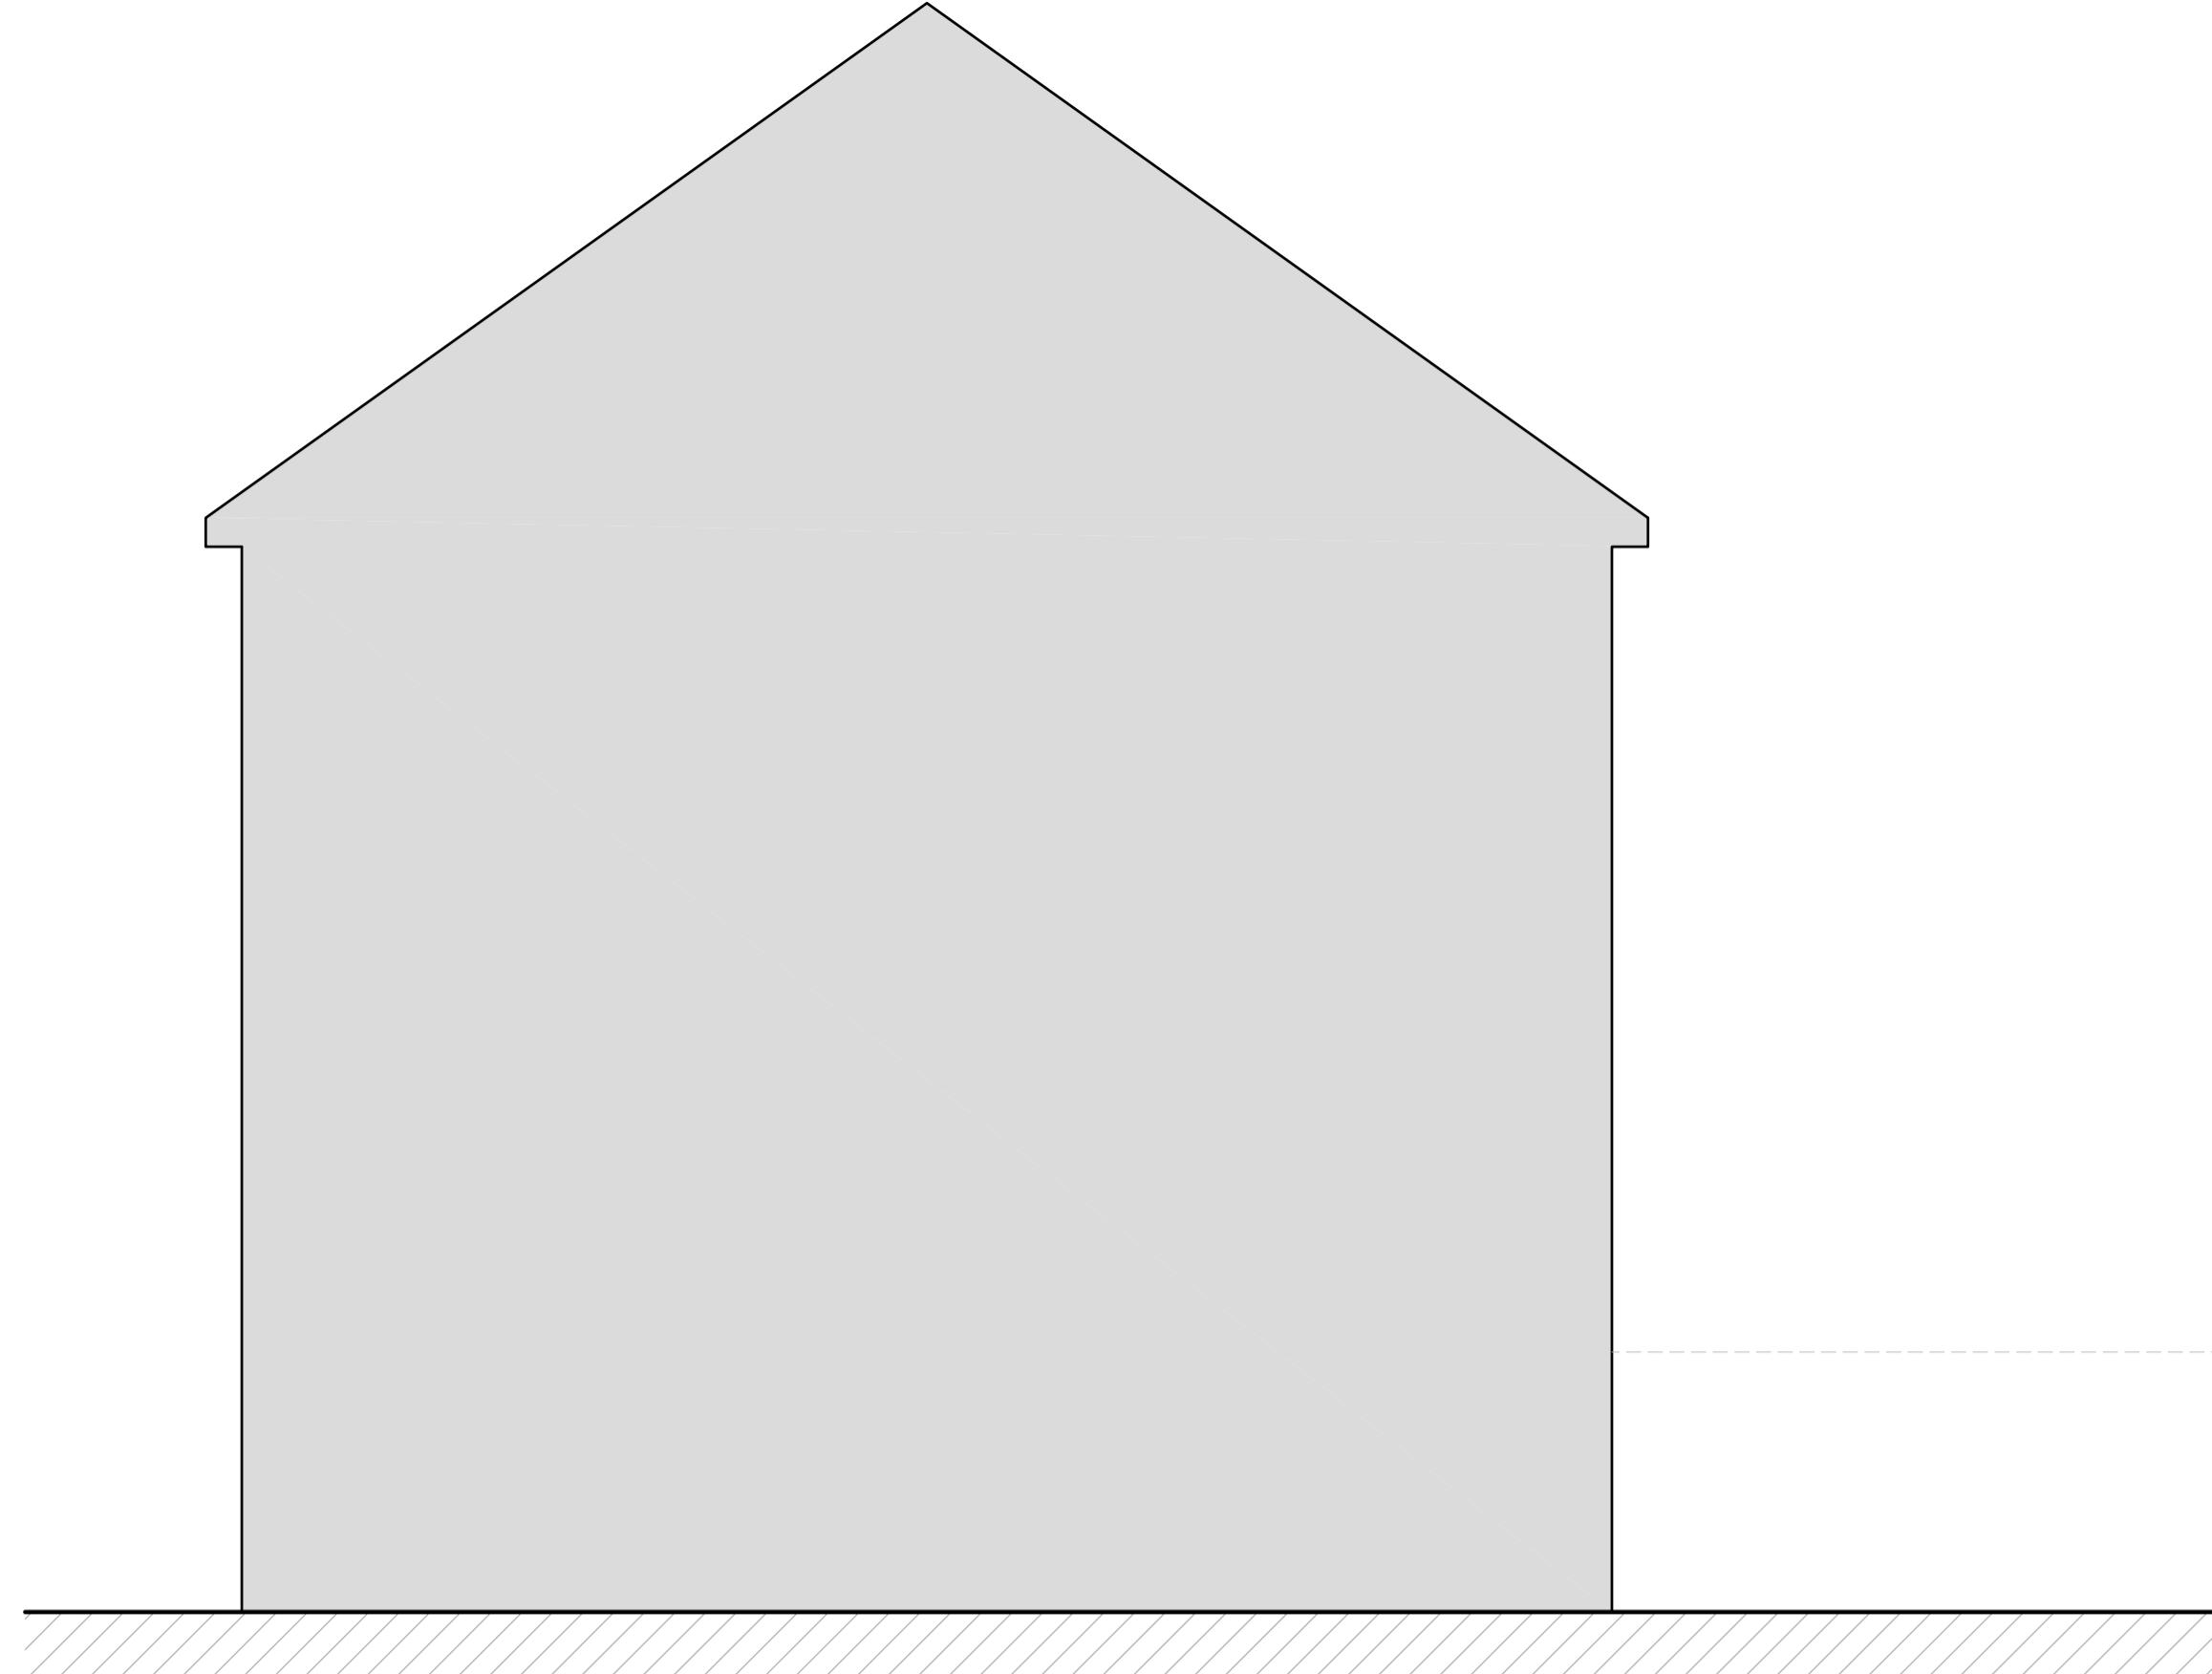

PROPOSED
SIDE ELEVATION
(unaltered)

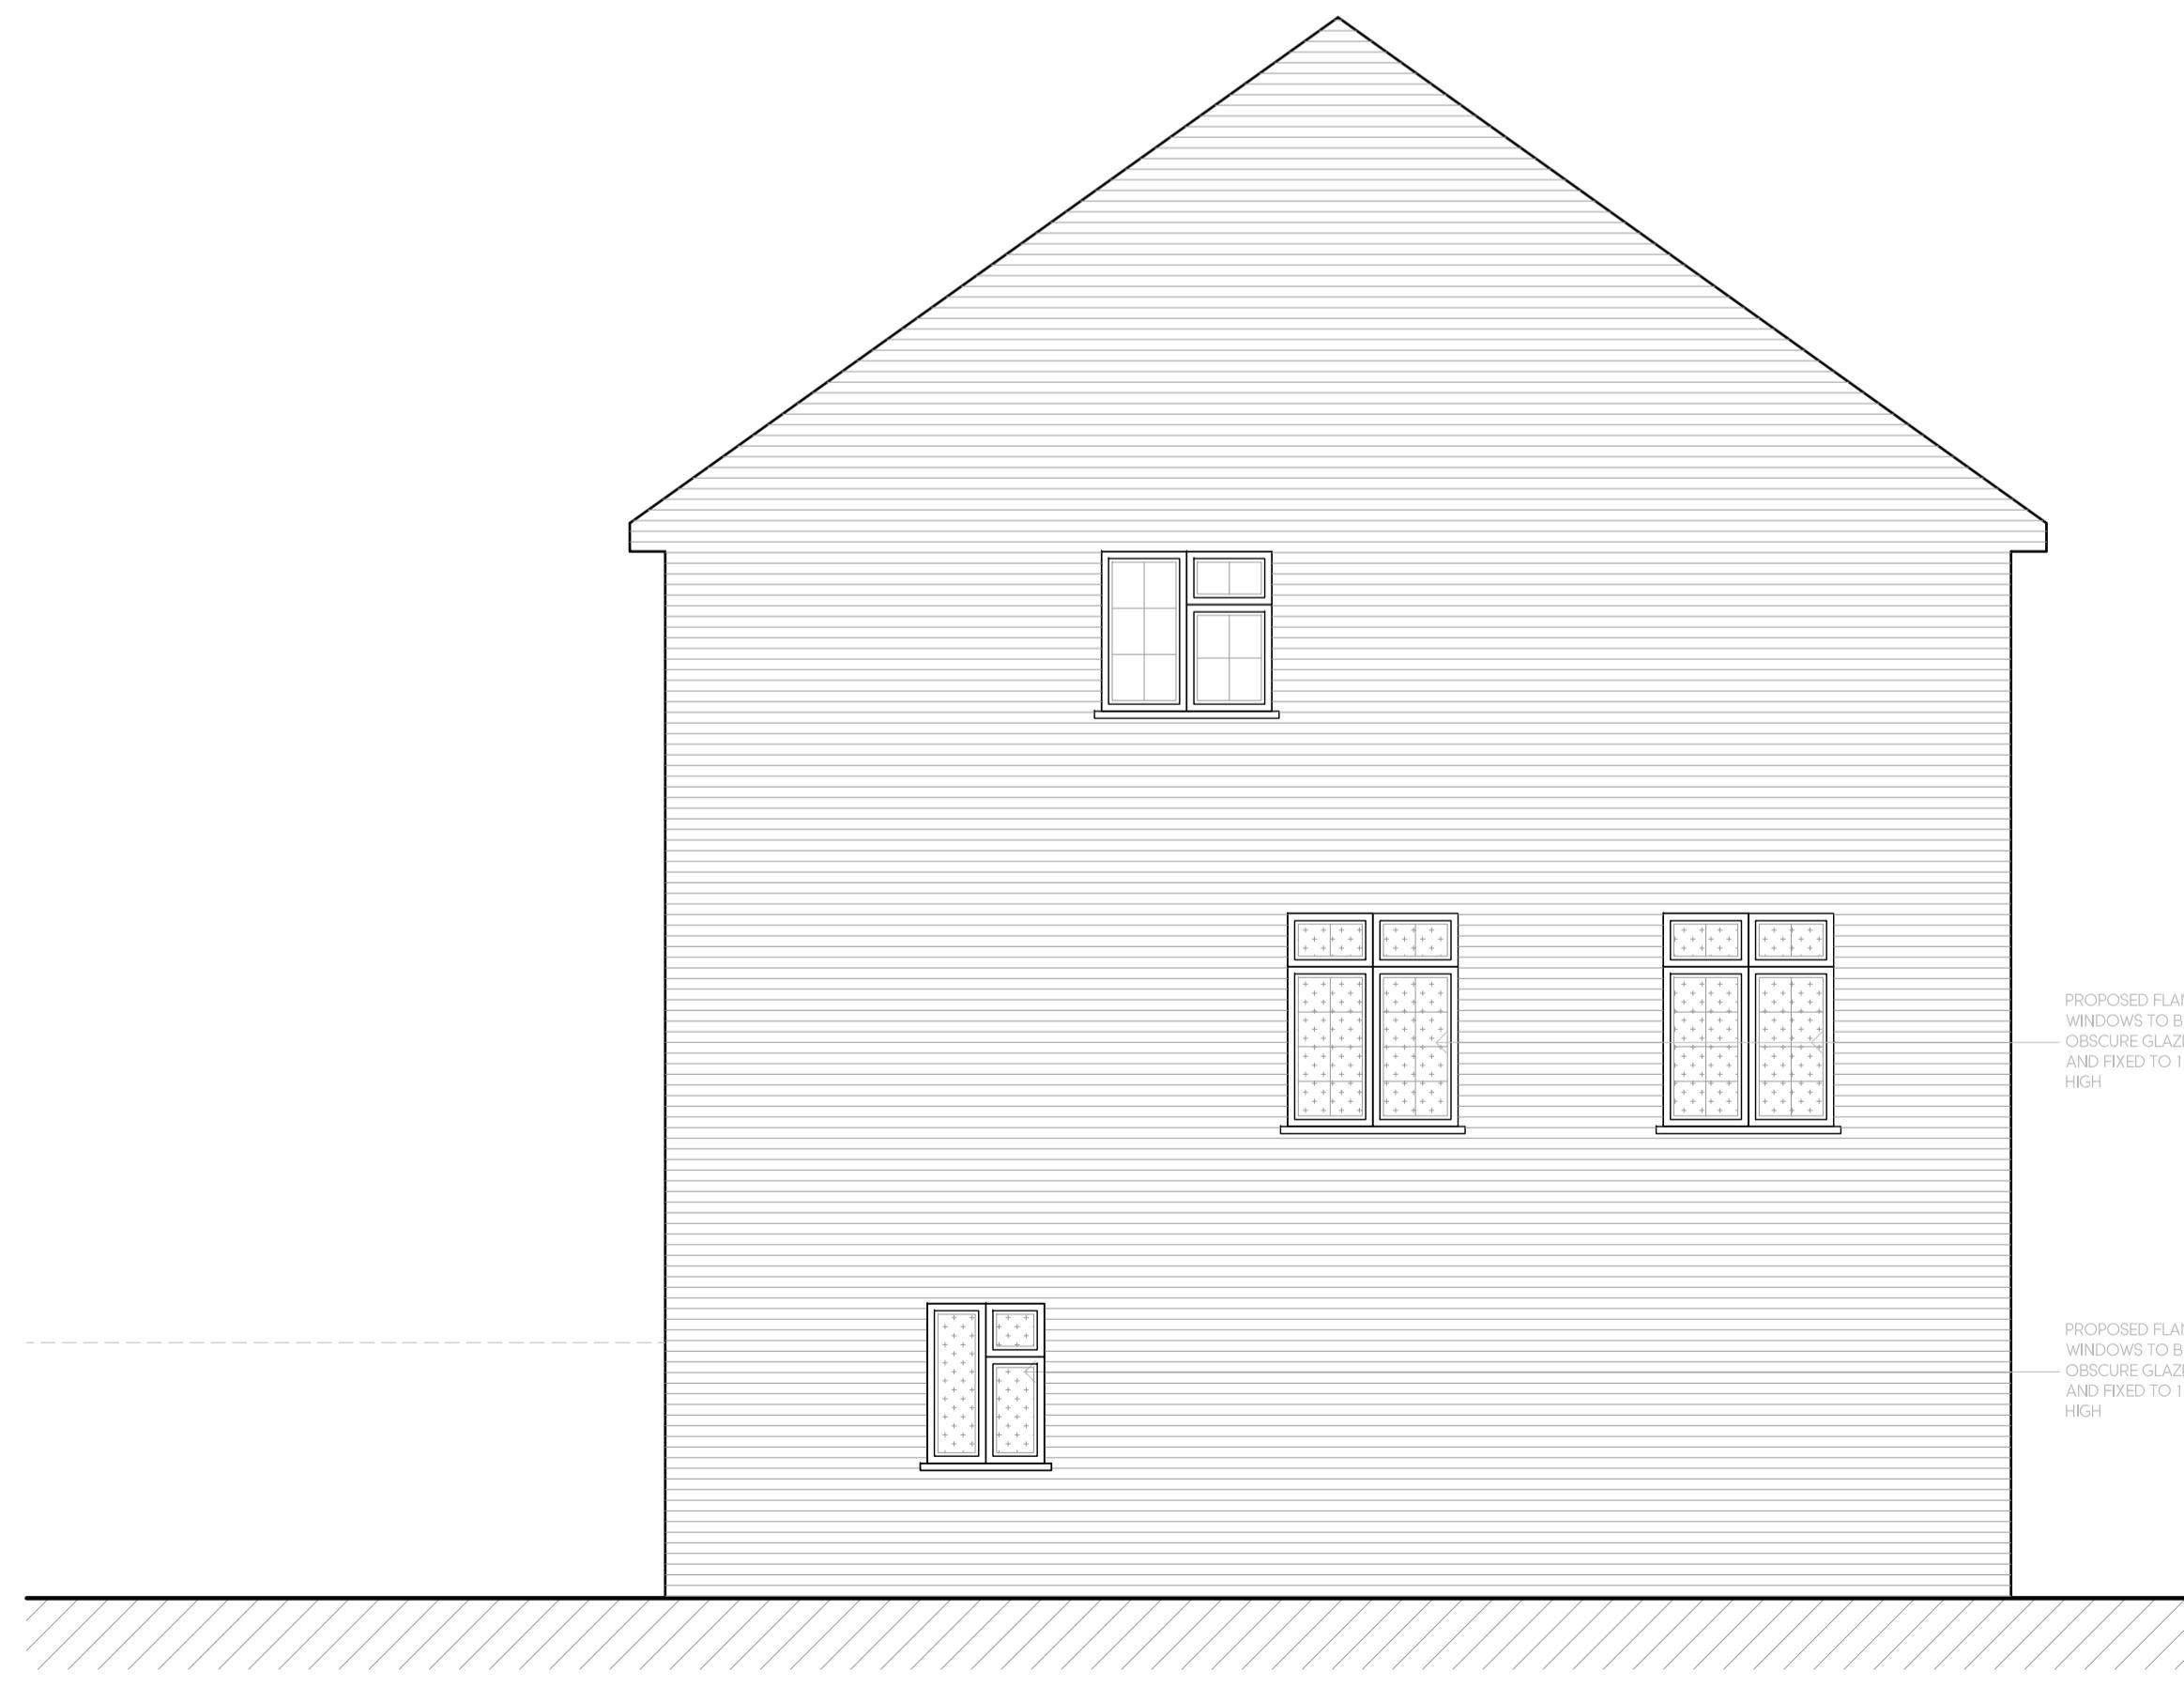

PROPOSED
SIDE ELEVATION

KEY

| |
|------------------|
| ■ EXISTING WALLS |
| ■ PROPOSED WALLS |



LOCATION PLAN
SCALE 1:1250

- - -
Rev Date Description Init.
Client

MR & MRS SHAH

Project Title: PROPOSED ADDITIONAL FLANK WINDOWS
10 TANWORTH CLOSE, NORTHWOOD, HA6 2GF
Drawing Title:

PROPOSED ELEVATIONS

| Cad File | Sheet Size | Scale |
|-------------|--------------|-------------|
| P001 | A1 | 1:50 |
| Drawn by | Drawing Date | Approved by |
| BR | MAR.2024 | - |
| Project No. | Drawing No. | Revision |
| 0221 | P401 | - |

BR ARCHITECTURE

This drawing is property of BR Architecture © and must not be copied or otherwise reproduced. All dimensions must be checked on site before commencing work. No dimensions to be scaled from this drawing. This drawing was produced using AutoCad 2010.

PLANNING ISSUE