



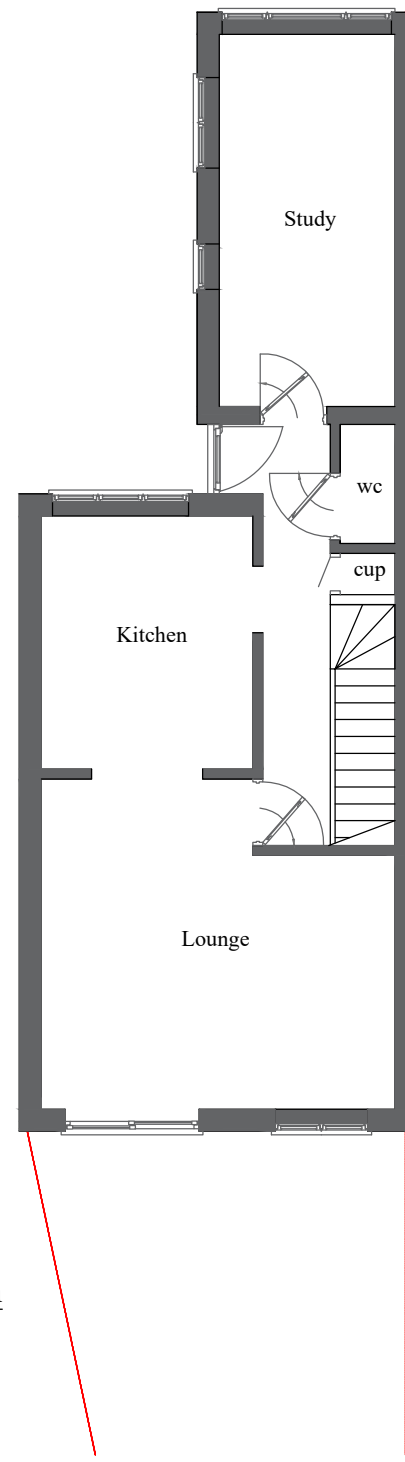


Existing Ground Floor Plan

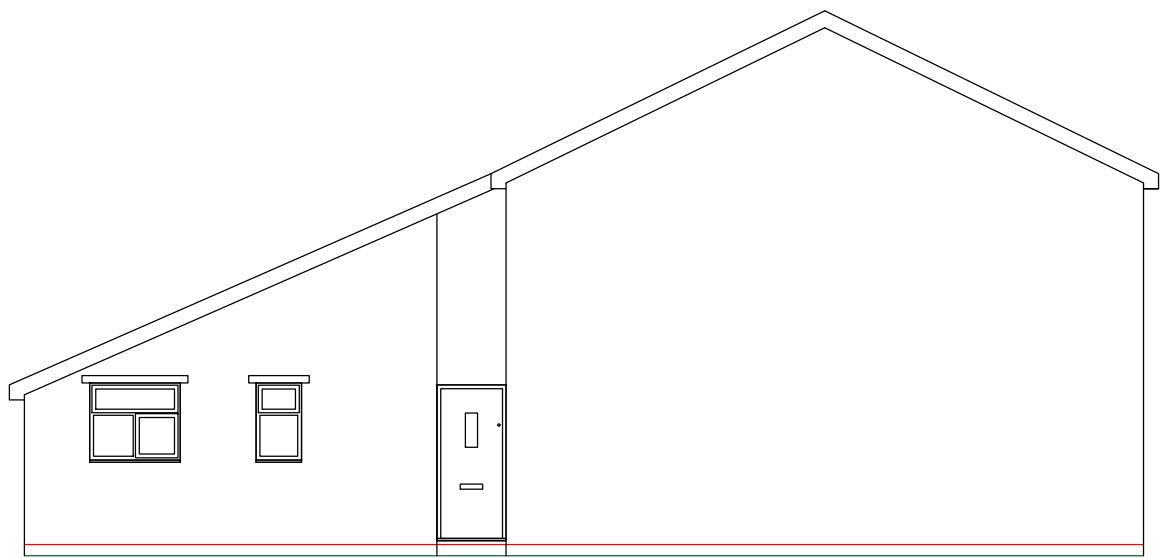

Existing Side Elevation



Existing Rear Elevation

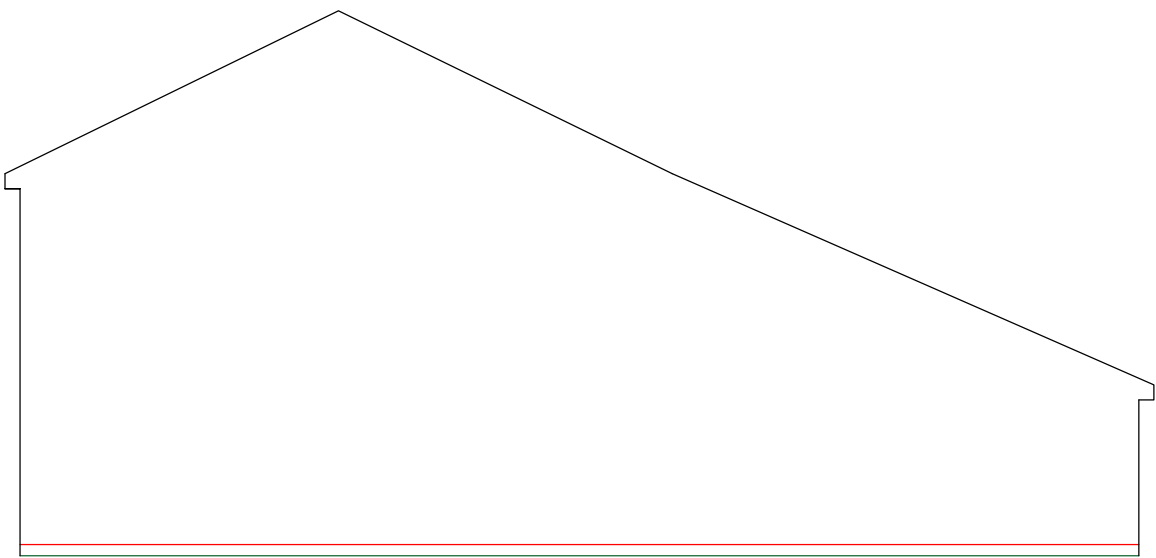

Existing Side Elevation

12
11
10
9
8
7
6
5
4
3
2
1

CLIENT	41 Chestwood Grove
	Uxbridge
	UB10 0EL
	Ms McQuaid & Mr Kelliher
PROJECT TITLE :	
EXISTING ELEVATIONS & FLOOR PLAN	
Drawing No : 001	
Scale	1:100
(Produced on A2 Paper)	

