



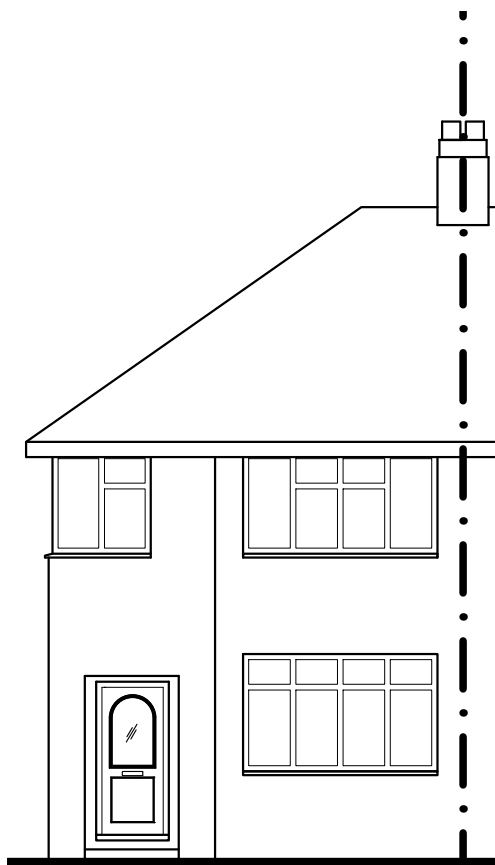


EXISTING SOUTH (FRONT) ELEVATION




EXISTING WEST (SIDE) ELEVATION

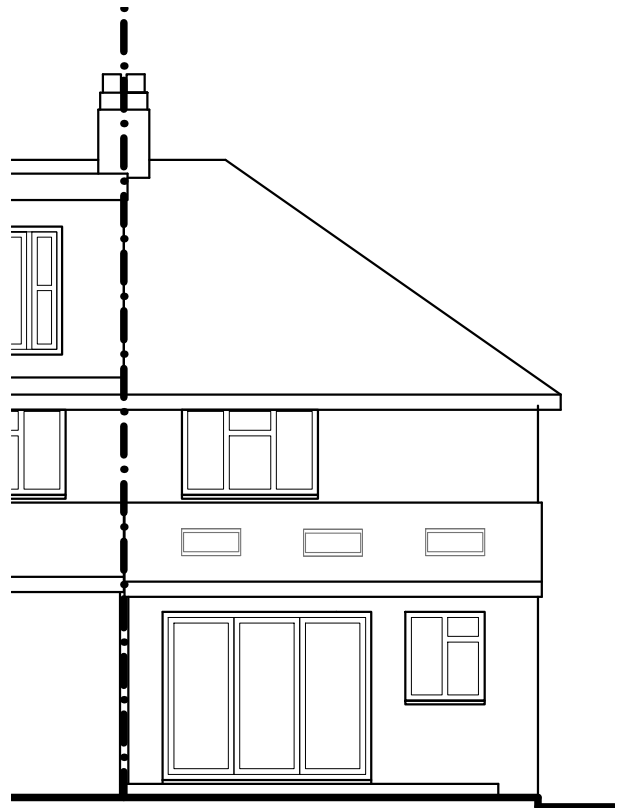

EXISTING NORTH (REAR) ELEVATION

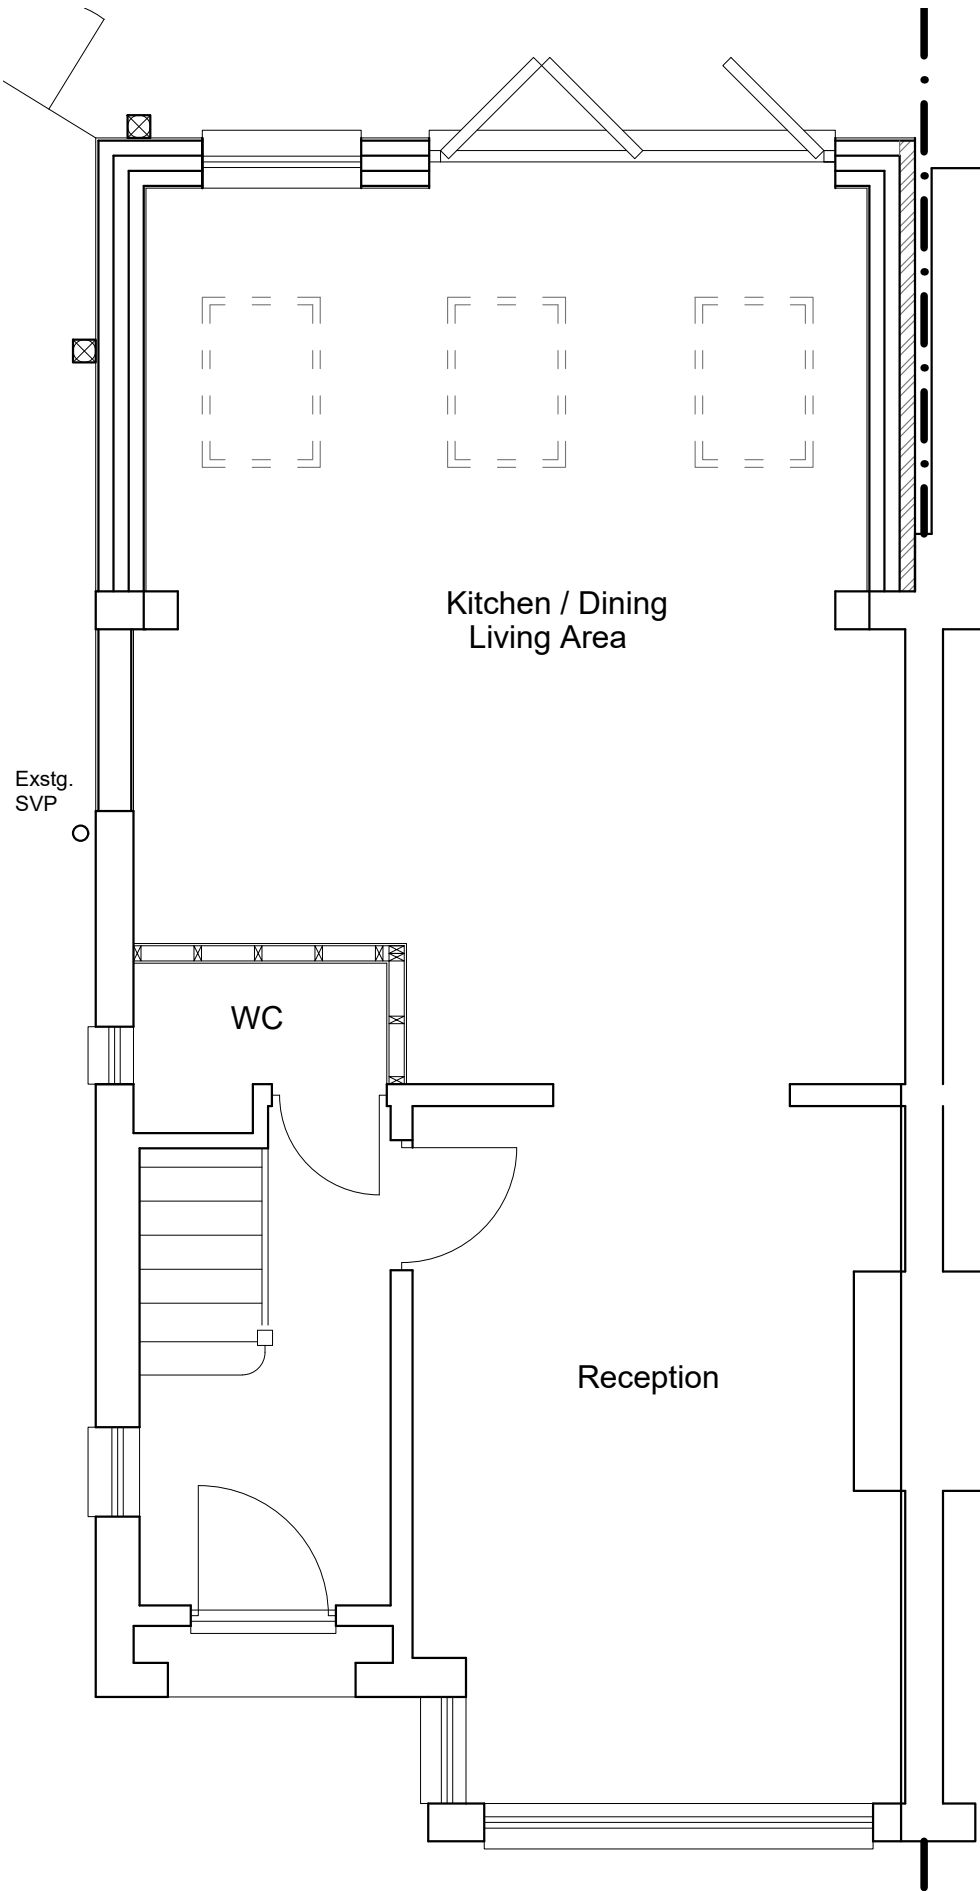

EXISTING GROUND FLOOR PLAN

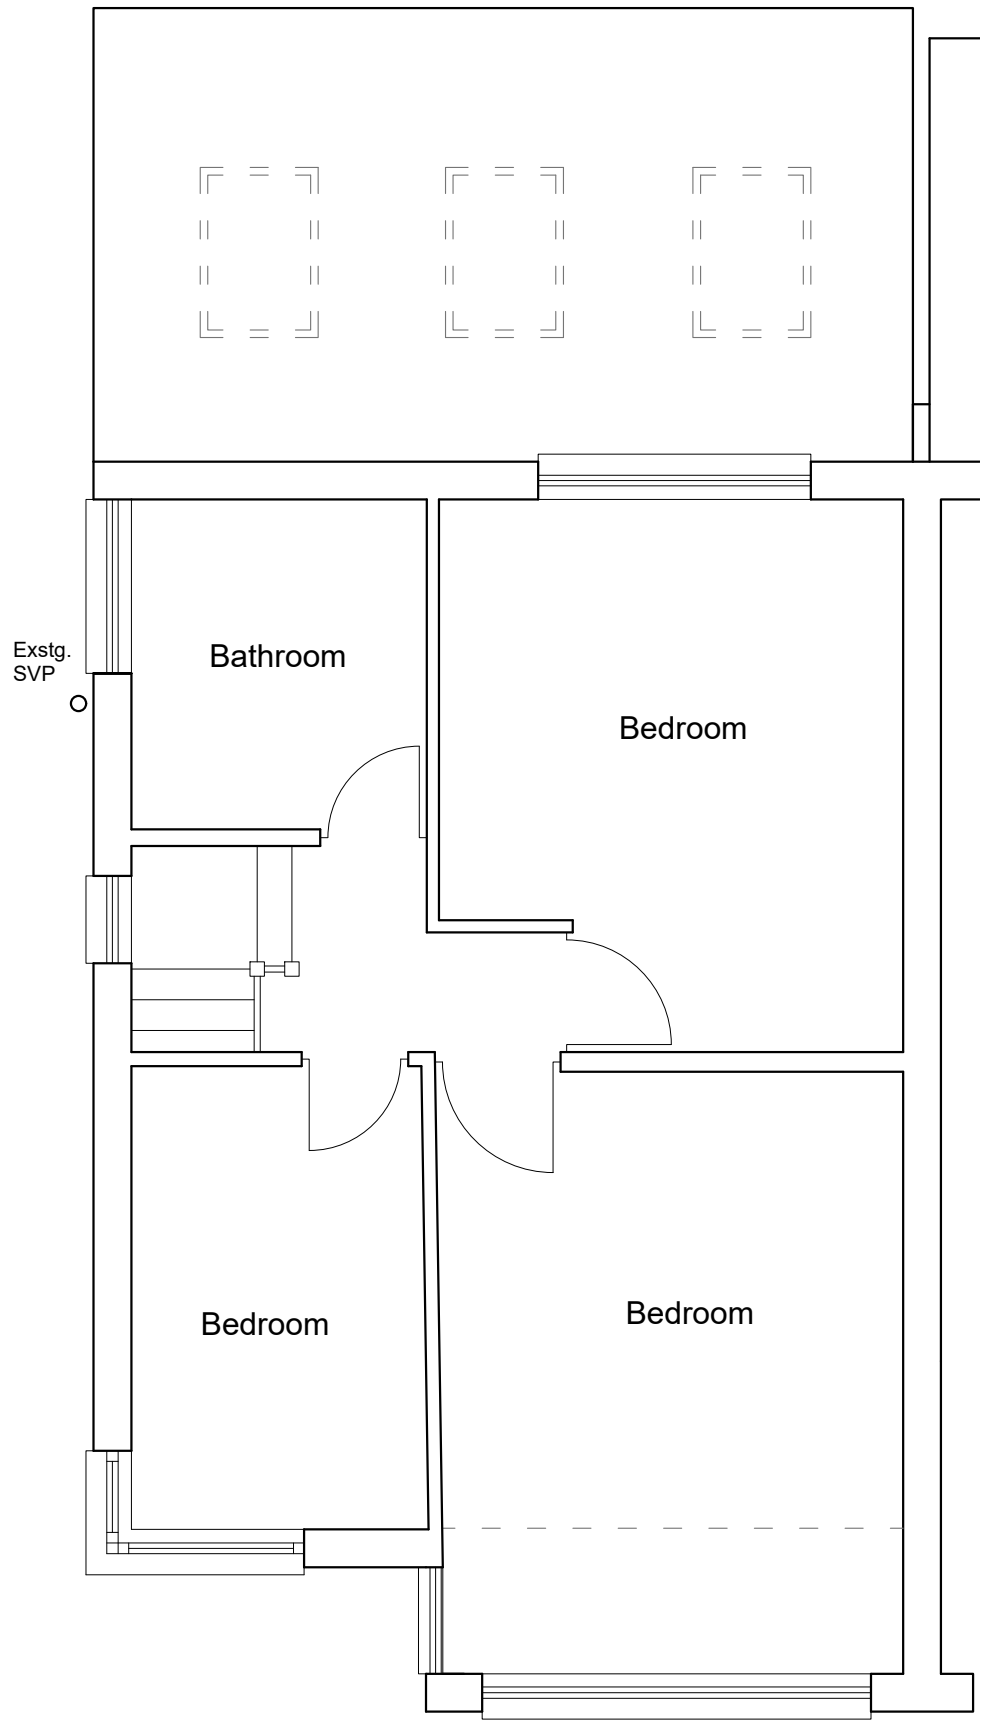

EXISTING FIRST FLOOR PLAN




LOCATION PLAN (1:1250)



BLOCK PLAN (1:500)



SCALE BAR 1:50

 

SCALE BAR 1:100

T R Harris Design & Surveying Services
559 Rayners lane, Pinner, Middlesex HA5 5HP
www.trharrisdesign.co.uk Tel: 07957 619812


PROJECT

26 Pavilion Way
RUISLIP
HA4 9JN


TITLE

Existing Plans & Elevations


SCALE	1:50 & 1:100 @ A2	DRAWING NO.	23/26PW/01
DATE	November 2023		

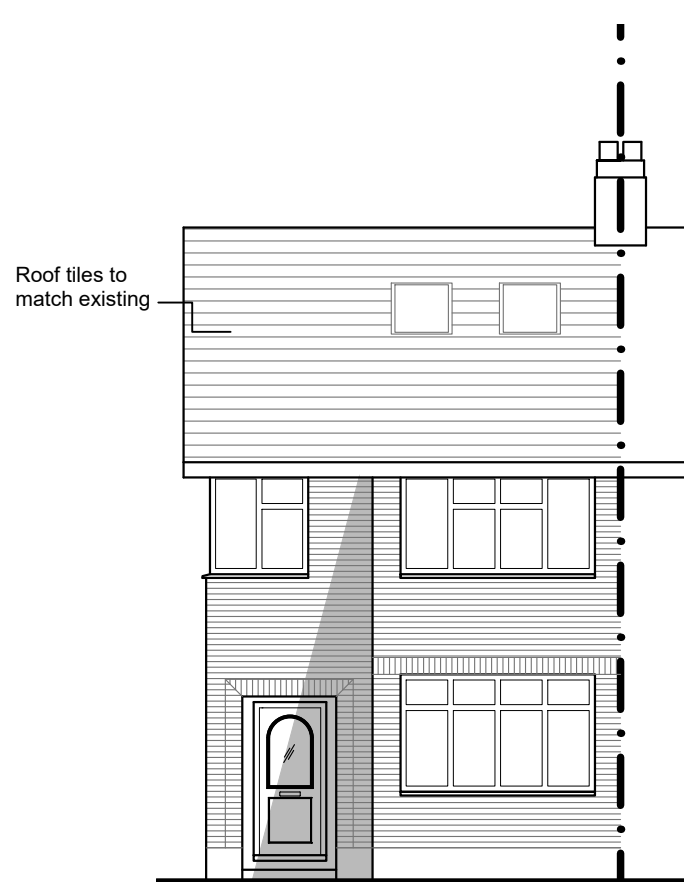

PROPOSED SOUTH (FRONT) ELEVATION

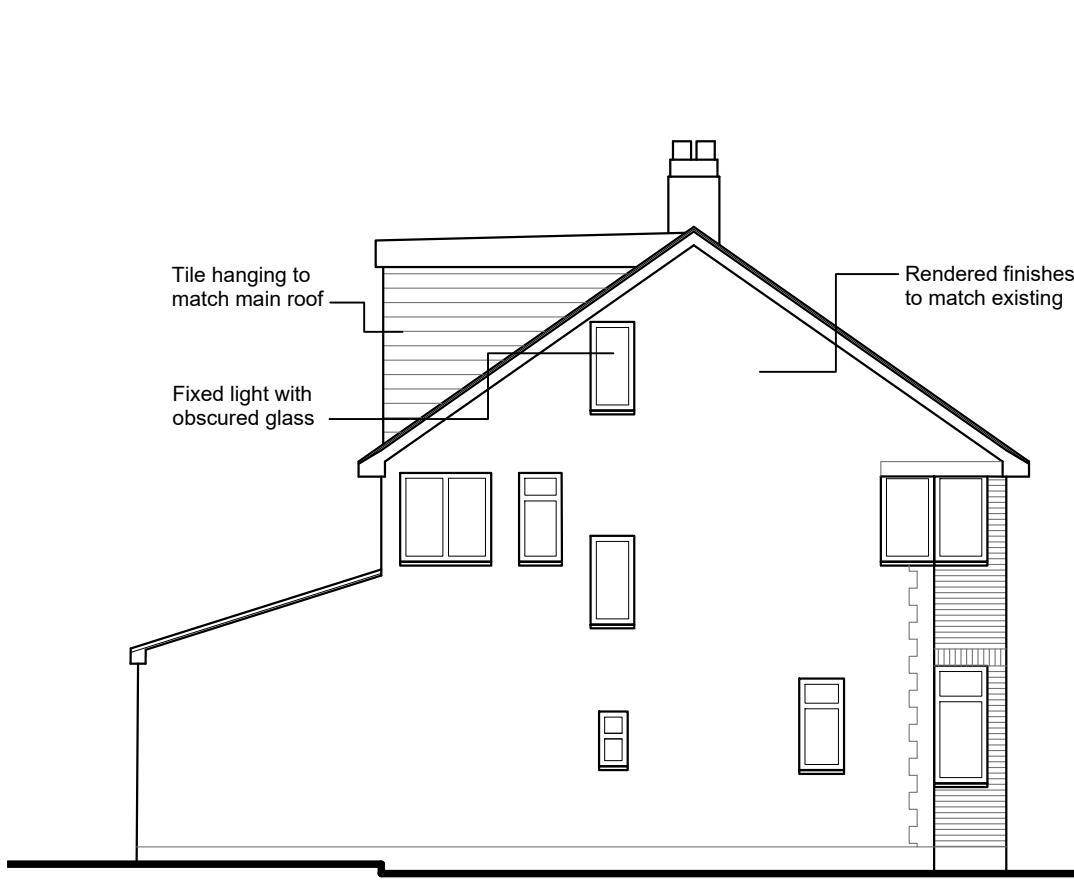


PROPOSED WEST (SIDE) ELEVATION

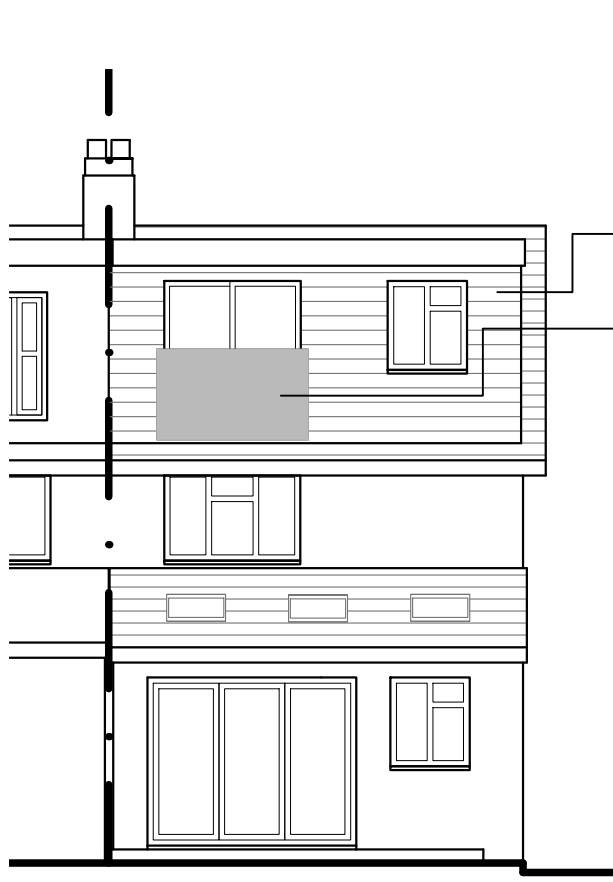


PROPOSED NORTH (REAR) ELEVATION

Tile hanging to match main roof


Laminated glass guarding, glass and fixings to specialist manufacturer design, set minimum 1100mm above FFL and able to resist the minimum loads given by BS EN 1991-1-1 with its UK National Annex and PD 6688-1-1

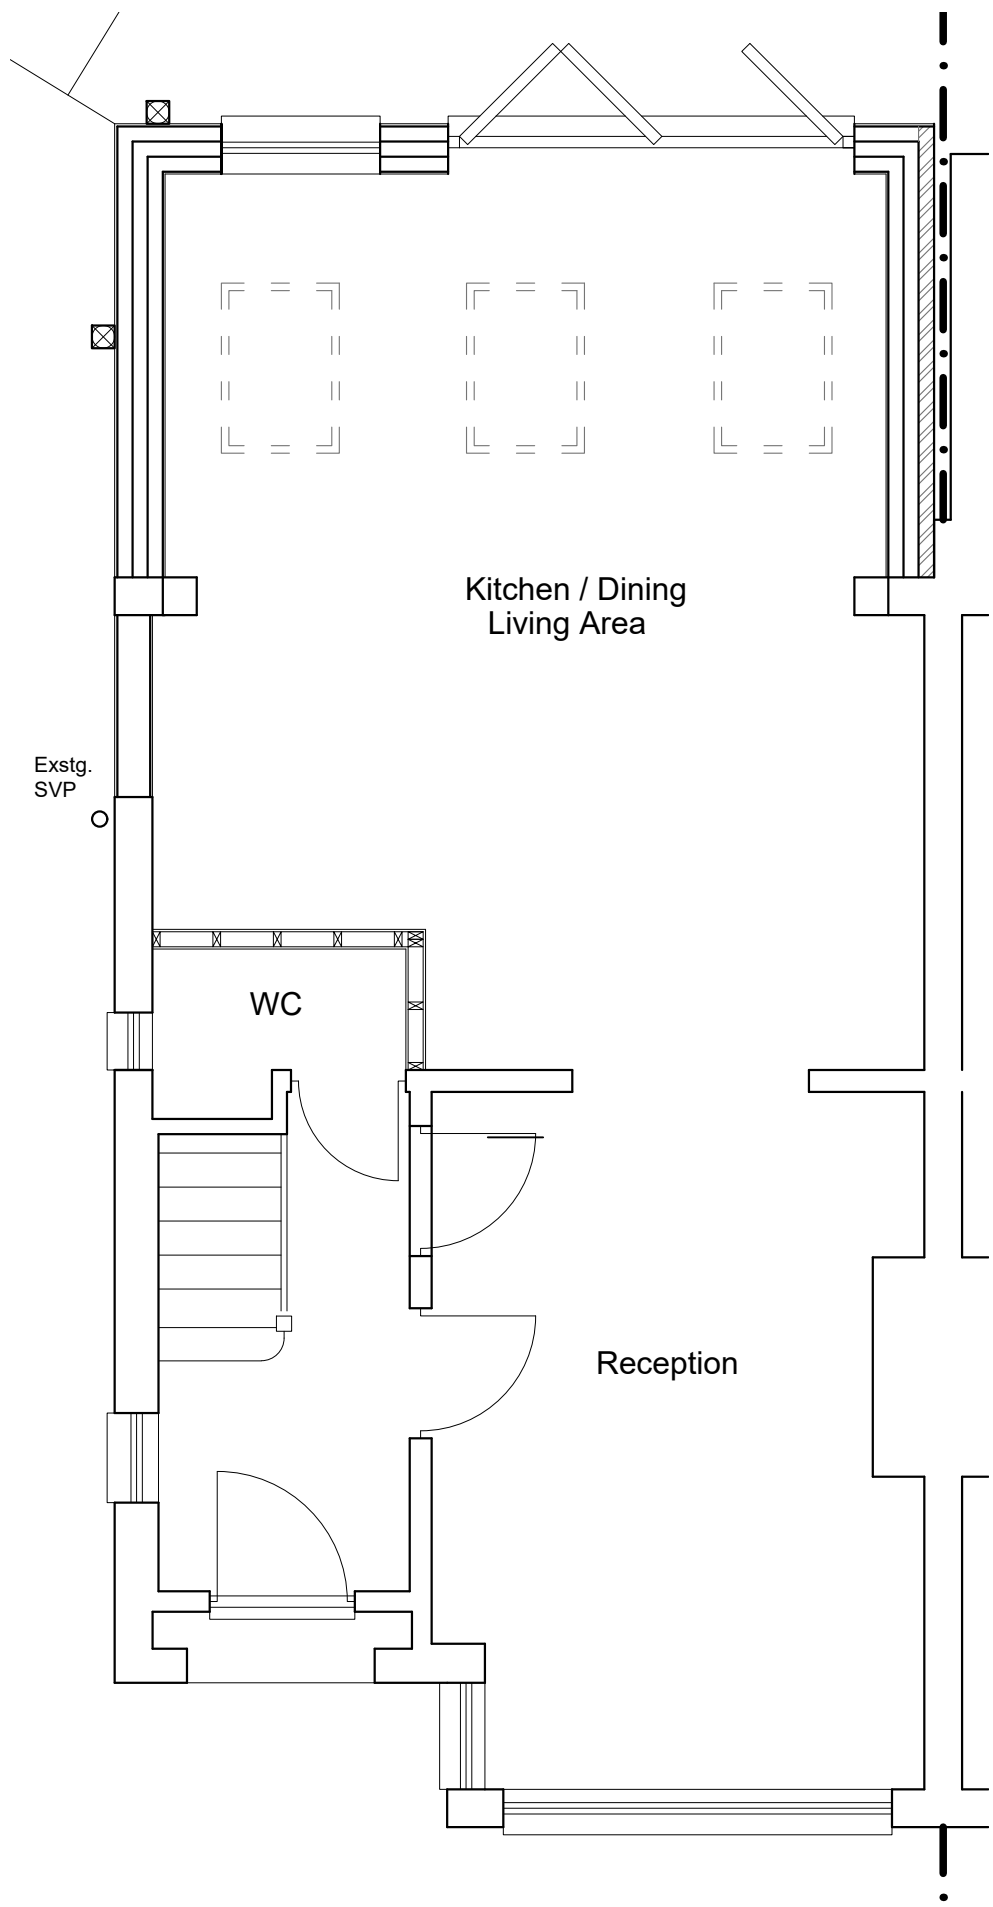


PROPOSED GROUND FLOOR PLAN

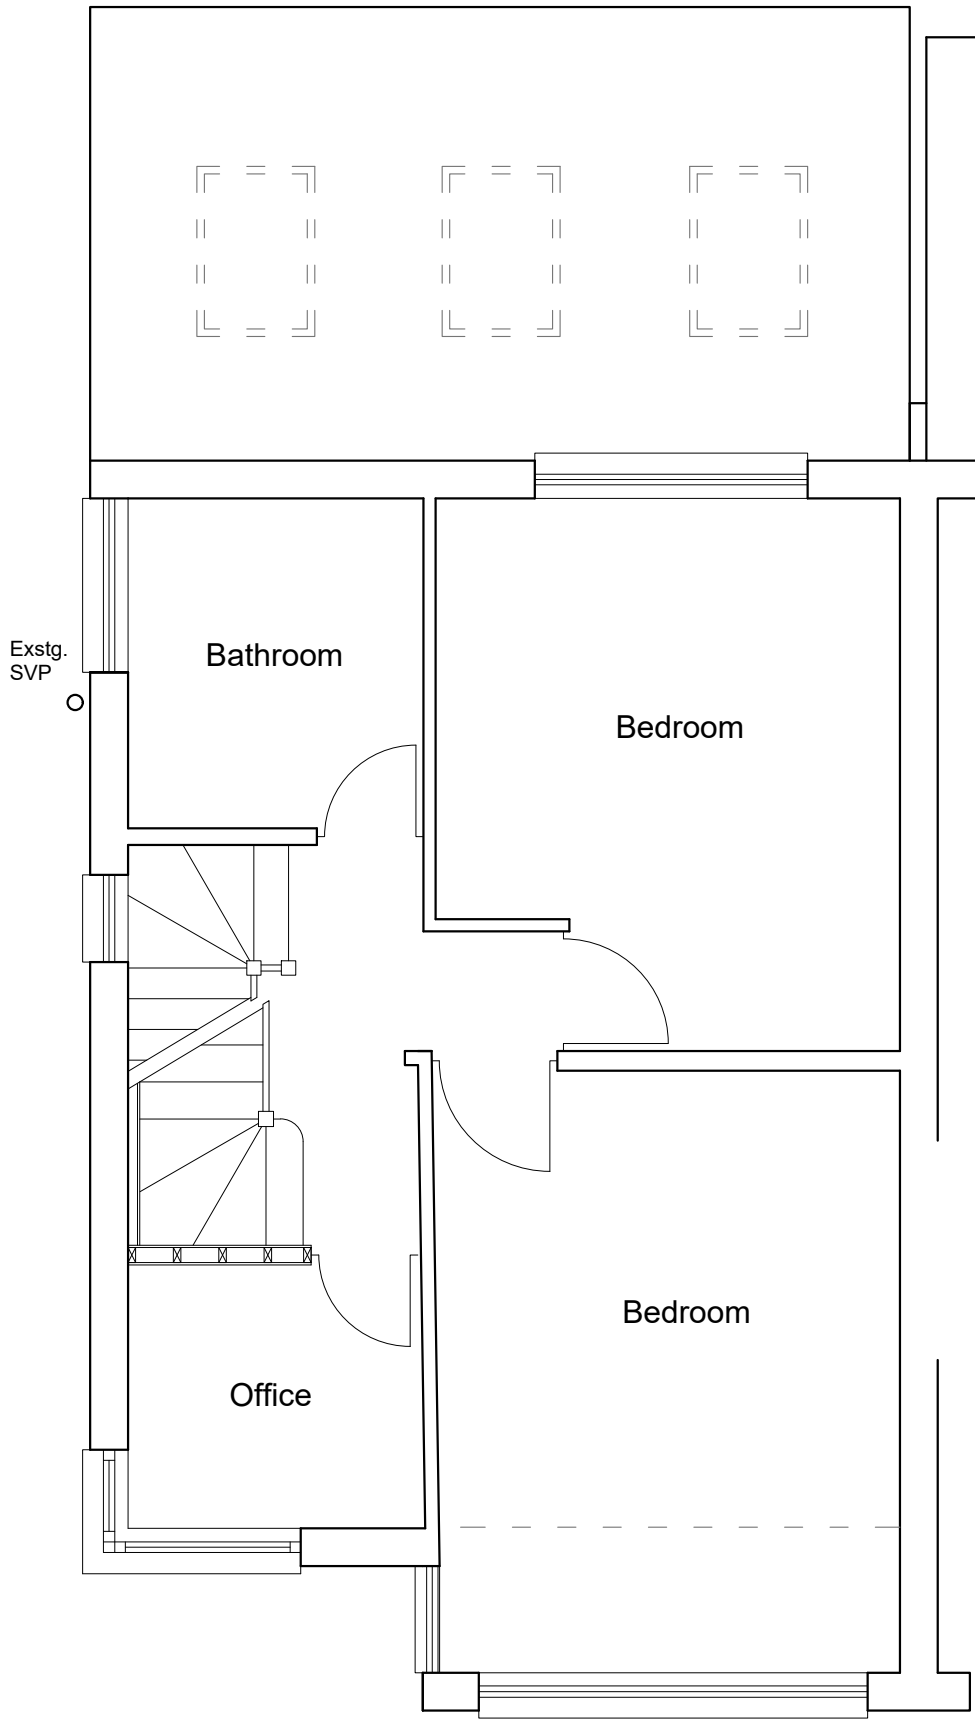

PROPOSED FIRST FLOOR PLAN

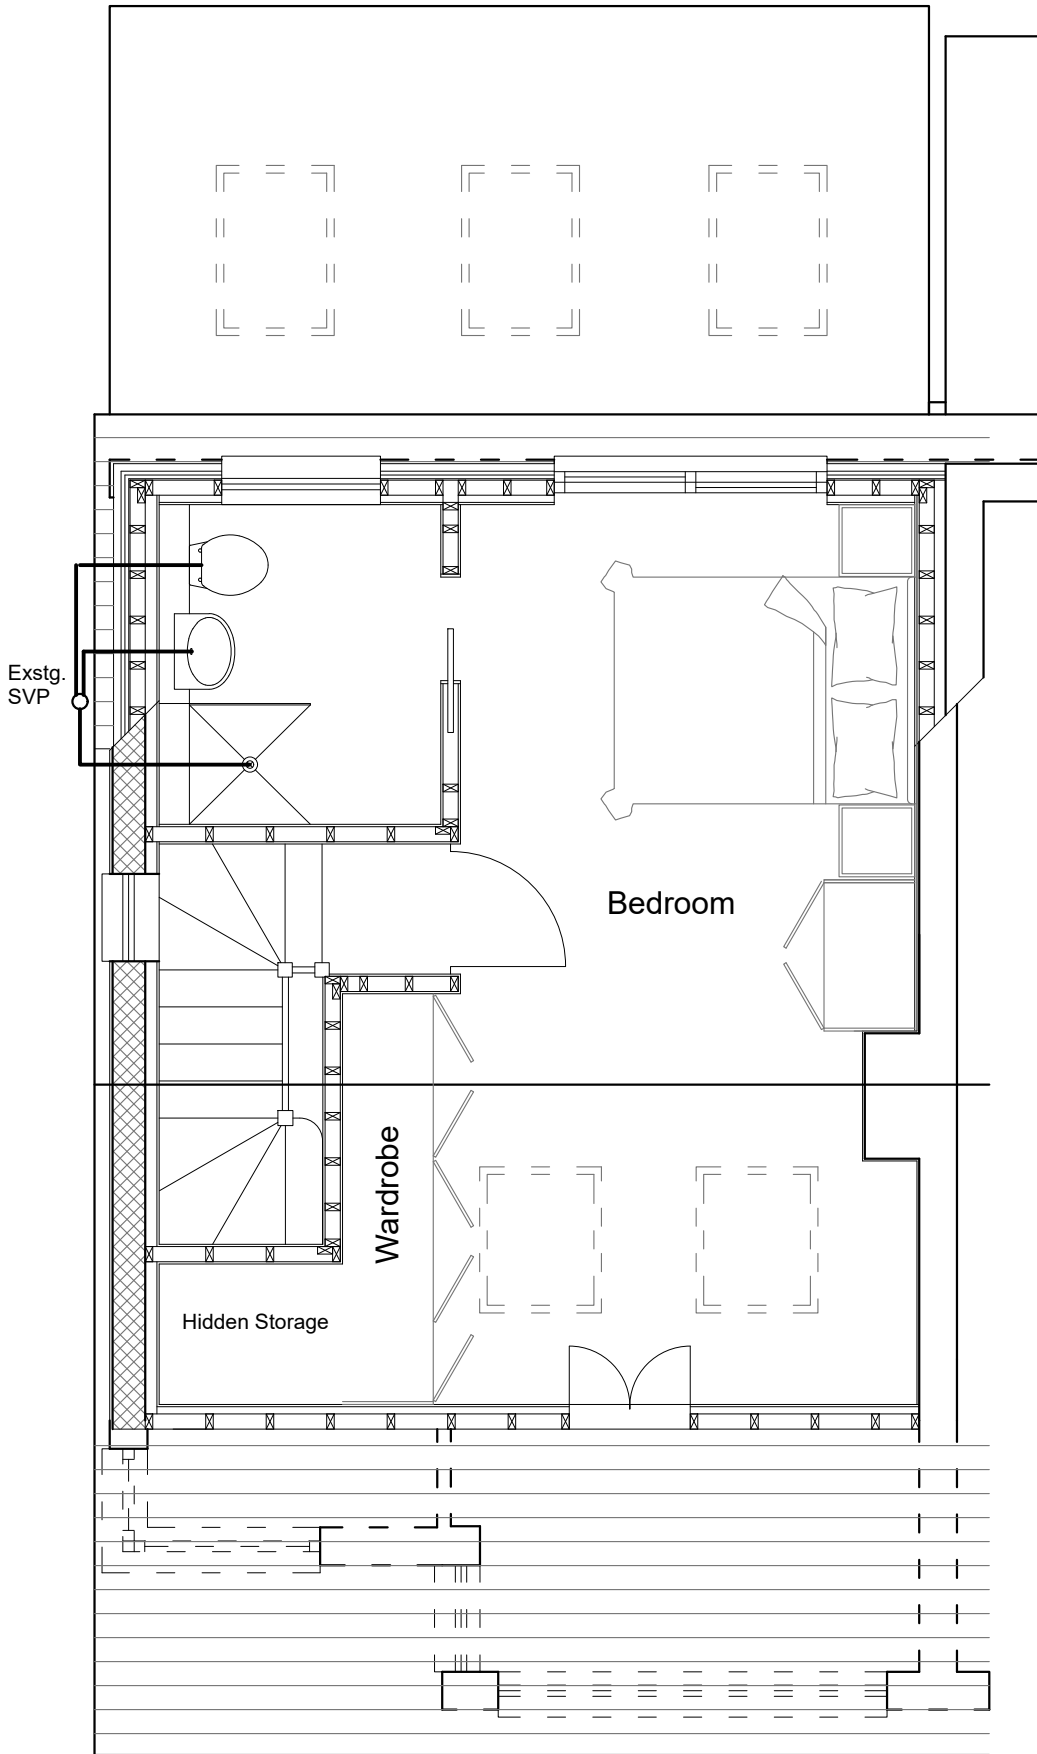

PROPOSED SECOND FLOOR PLAN

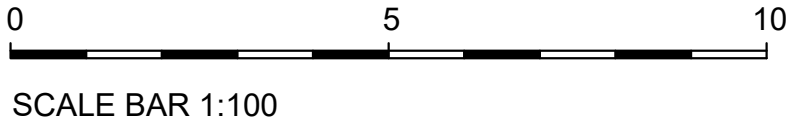

Rev. A - 19.12.23 - Drainage added. Juliette balcony design note.
Rev. B - 05.02.24 - Finishes added to planning requirements.

T R Harris Design & Surveying Services
559 Rayners lane, Pinner, Middlesex HA5 5HP
www.trharrisdesign.co.uk Tel: 07957 619812


PROJECT

26 Pavilion Way
RUISLIP
HA4 9JN


TITLE

Proposed Plans & Elevations


SCALE	1:50 & 1:100 @ A2	DRAWING NO.
DATE	November 2023	23/26PW/02B

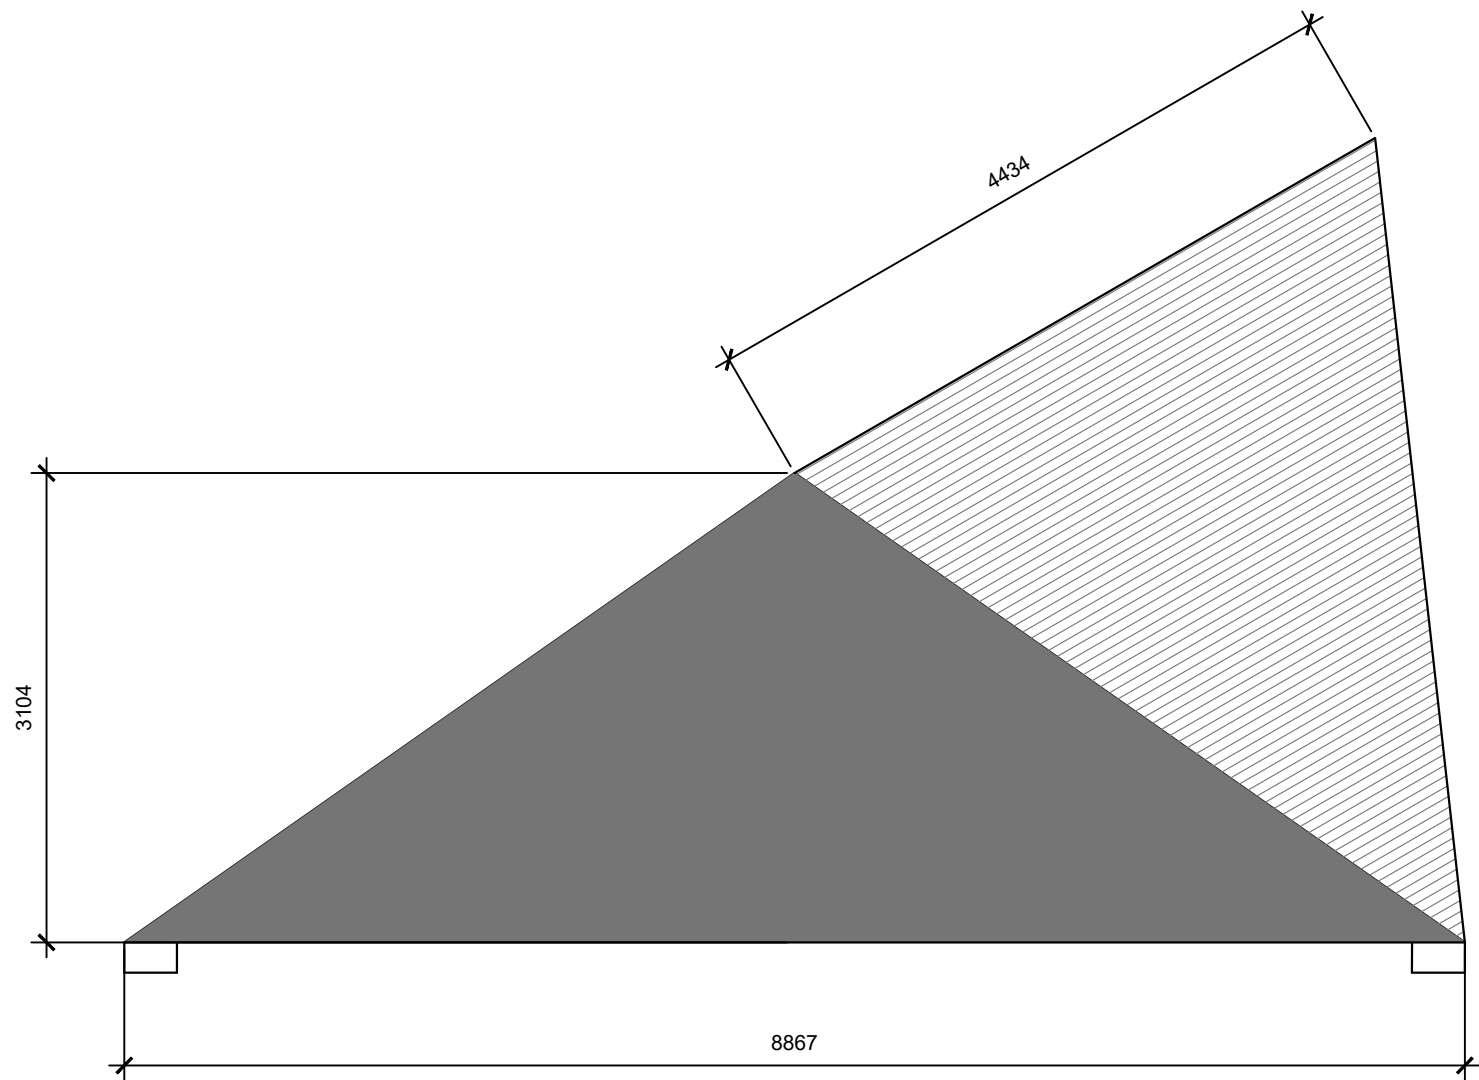


VOLUME A - MAIN HIP TO GABLE = $(8.867 \times 3.104 \times 4.434) \times 1/6 = 20.34\text{m}^3$

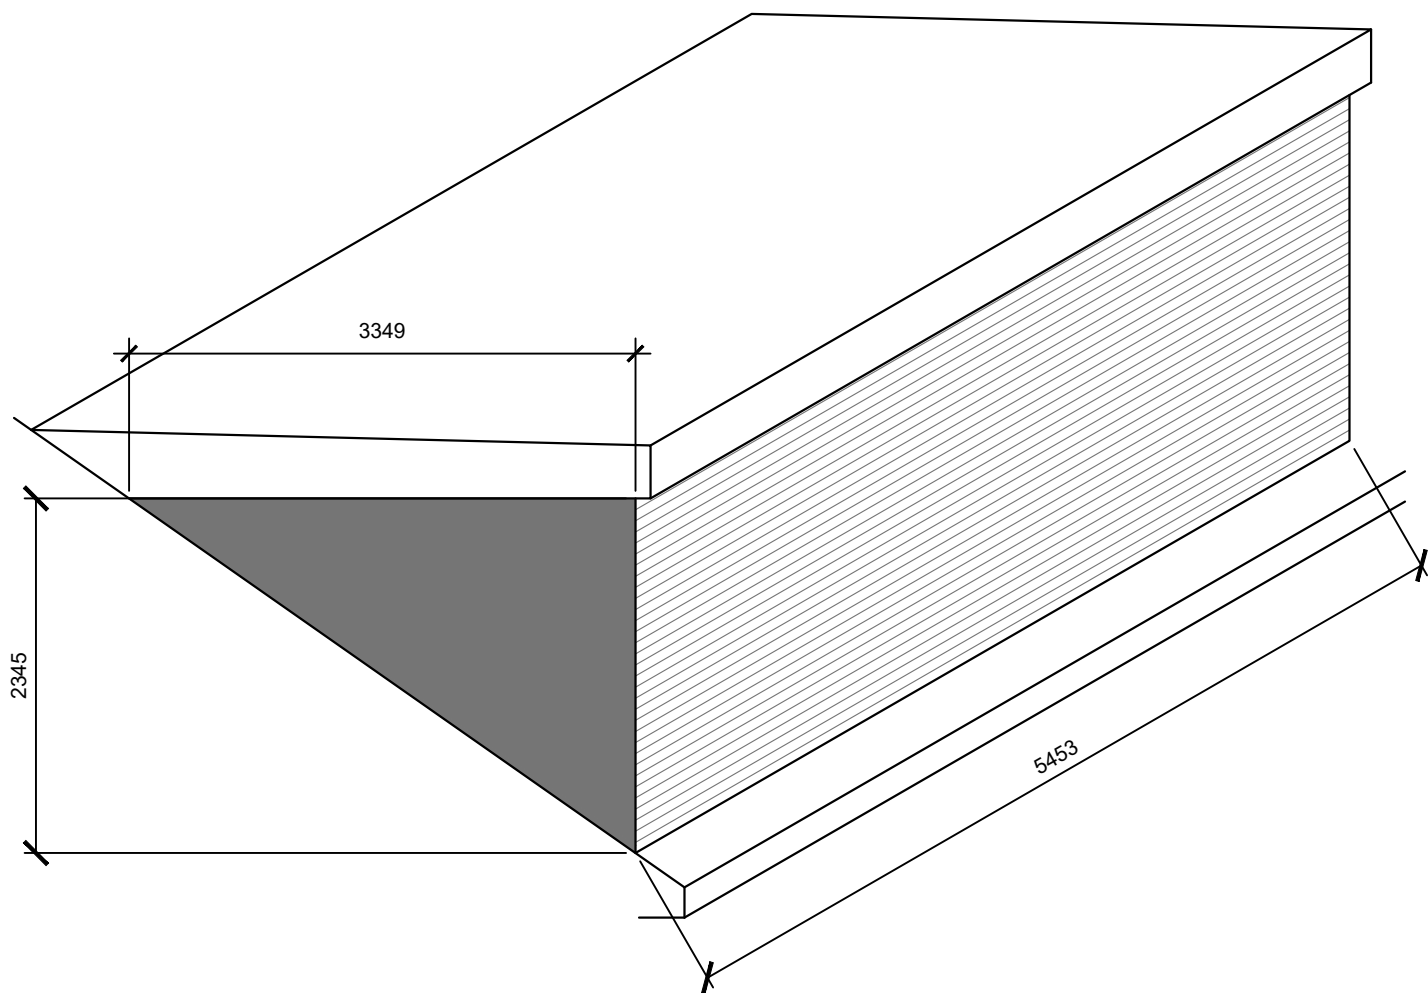

VOLUME B - DORMER BOX = $(3.349 \times 2.345 \times \frac{1}{2}) \times 5.453 = 21.412\text{m}^3$

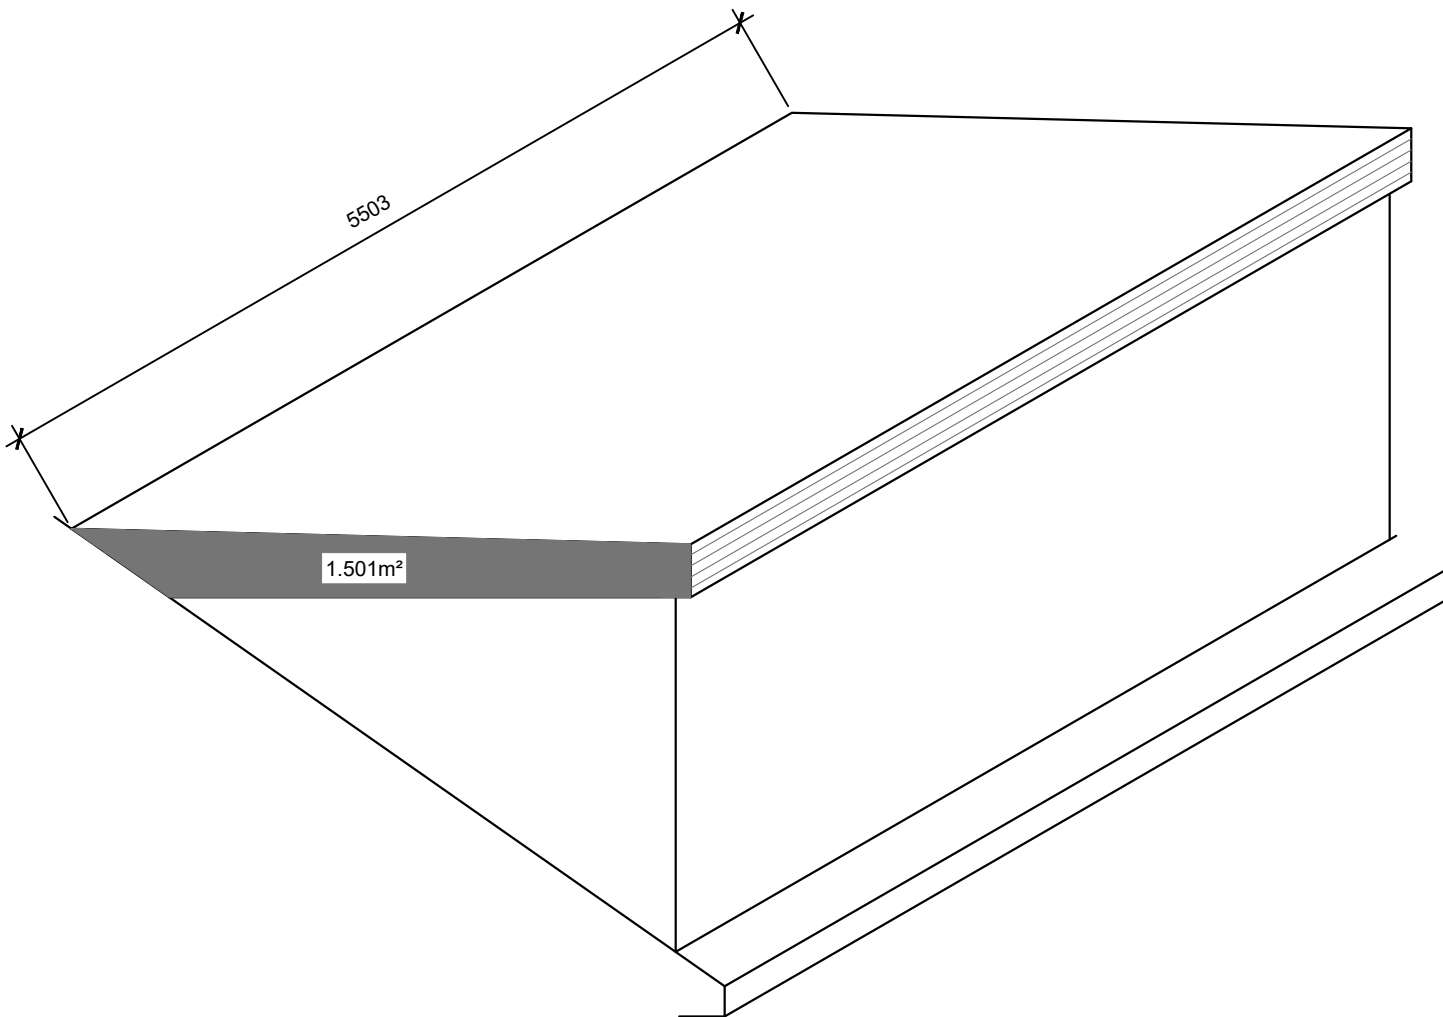


VOLUME C - DORMER ROOF = $1.501 \times 5.503 = 8.260\text{m}^3$

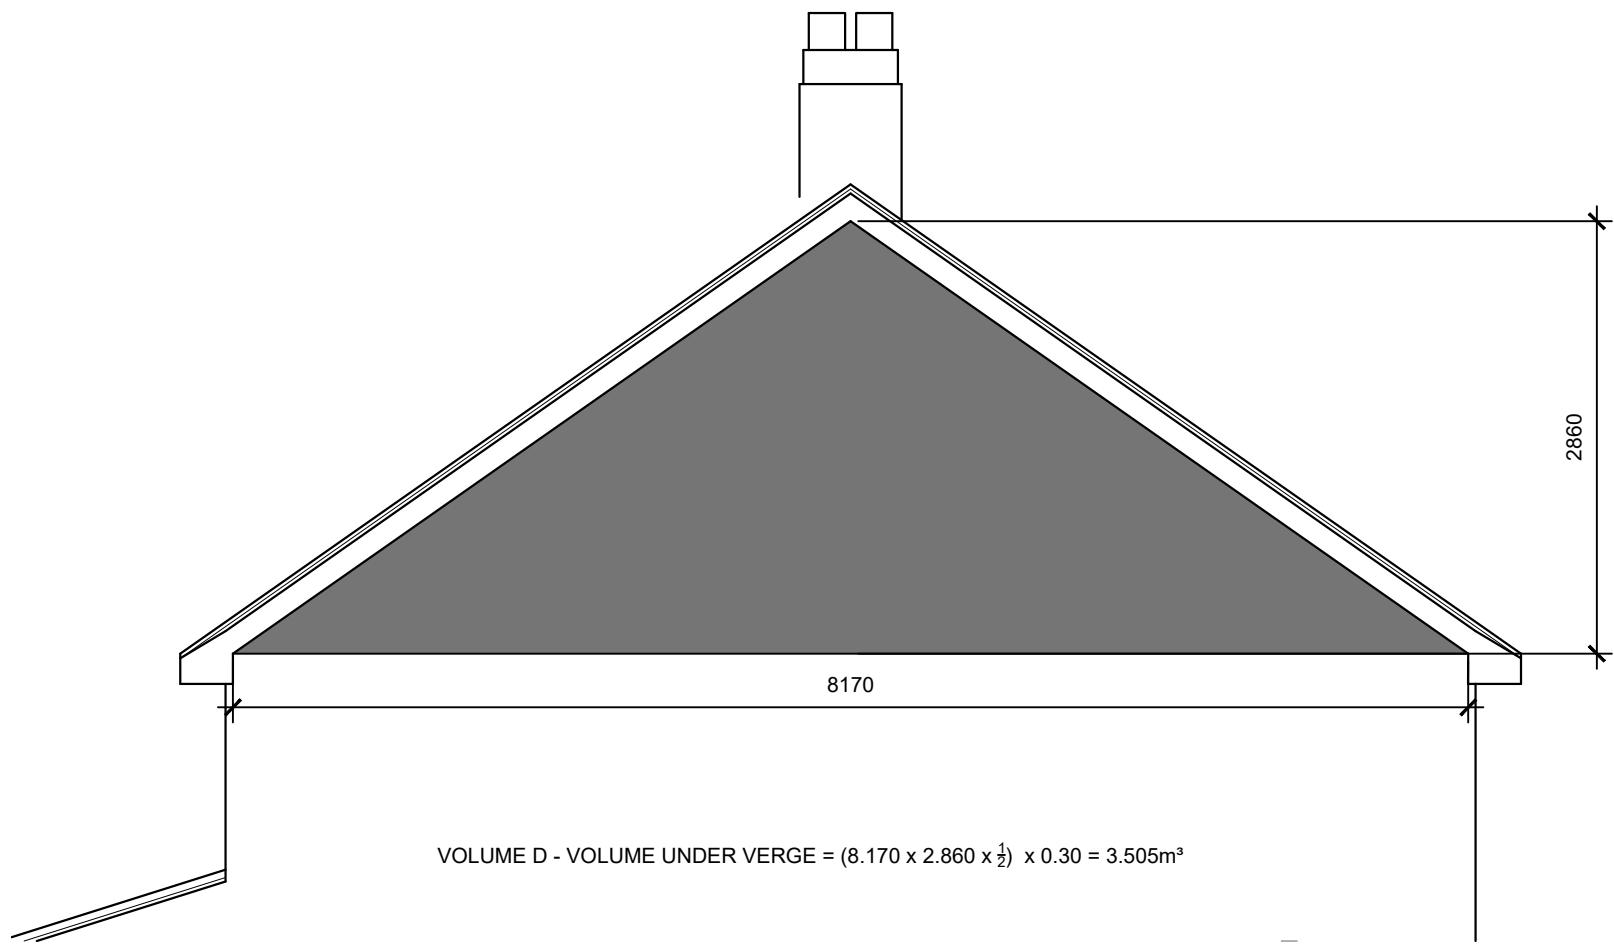

VOLUME D - VOLUME UNDER VERGE = $(8.170 \times 2.860 \times \frac{1}{2}) \times 0.30 = 3.505\text{m}^3$

TOTAL VOLUME = A + B + C - D
= $20.340 + 21.412 + 8.260 - 3.505 = 46.507\text{m}^3$

 

T R Harris Design & Surveying Services
559 Rayners lane, Pinner, Middlesex HA5 5HP
www.trharrisdesign.co.uk Tel: 07957 619812

PROJECT

26 Pavilion Way
RUISLIP
HA4 9JN

TITLE

Volume Calculation

SCALE	1:50 @ A2	DRAWING NO. 23/26PW/03
DATE	November 2023	