

OFFICE USE

RESIDENTIAL USE

Forge Holz

APPLICATION

Presby

1000

1

1

1

DRAWING NOTES

dimensions Written dimensions to be taken in preferences to scaled dimensions. The Contractor is responsible for checking all dimensions before work starts.

Local Authority All work is to be carried out to the requirements, and to the satisfaction of the Local Authority.
These drawings are for planning purposes only

discrepancies Any discrepancies to be brought to the attention of HCL immediately.

CONSTRUCTION (DESIGN AND MANAGEMENT) REGULATIONS 2015 DESIGNERS' IDENTIFICATION AND ASSESSMENT OF RISKS.

EVISIONS				
V	DATE	DESCRIPTION	BY	CH

PROJECT TITLE

RAWING TITLE

LOCK PLAN-EXISTING


CLIENT


RAWING No.	REV
DATE	DRAWING STATUS
02	
9/05/22	PLANNING

CALE @ A2 - 1:100


www.hexaform.co.uk
mail-info@hexaform.co.uk
Mobile-07366006666

HEXAFORM
DESIGN AND BUILD

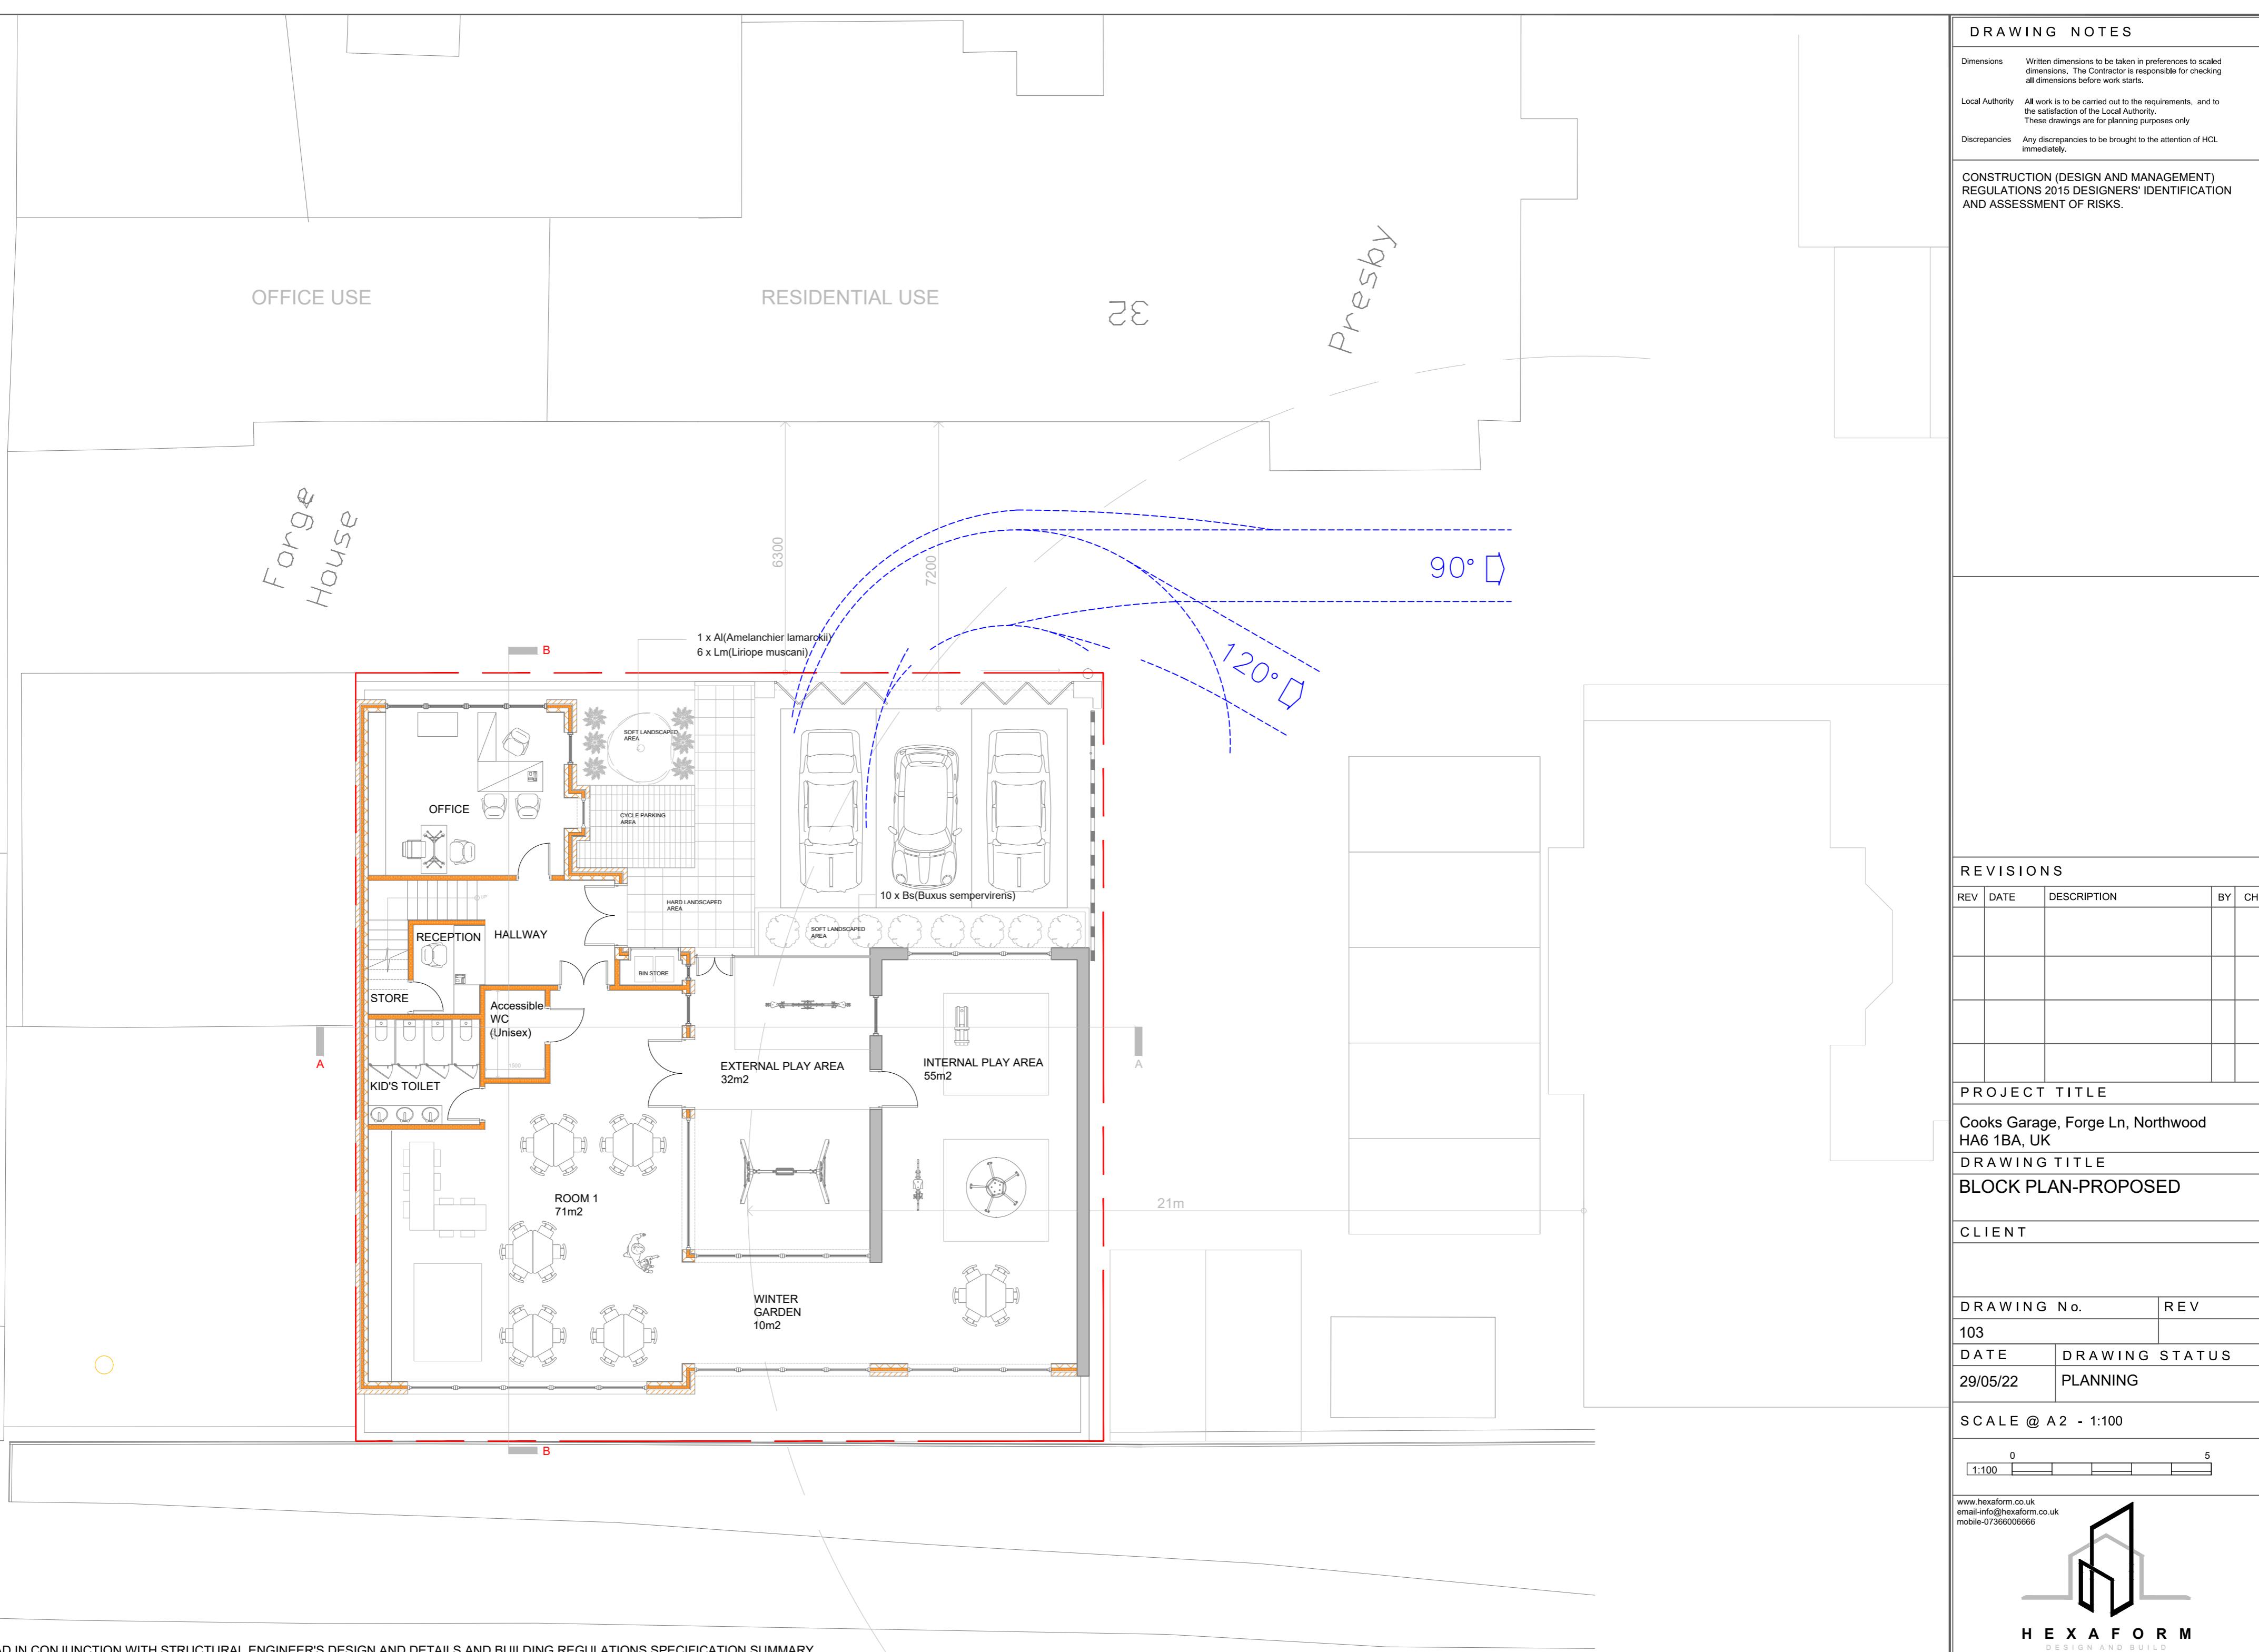

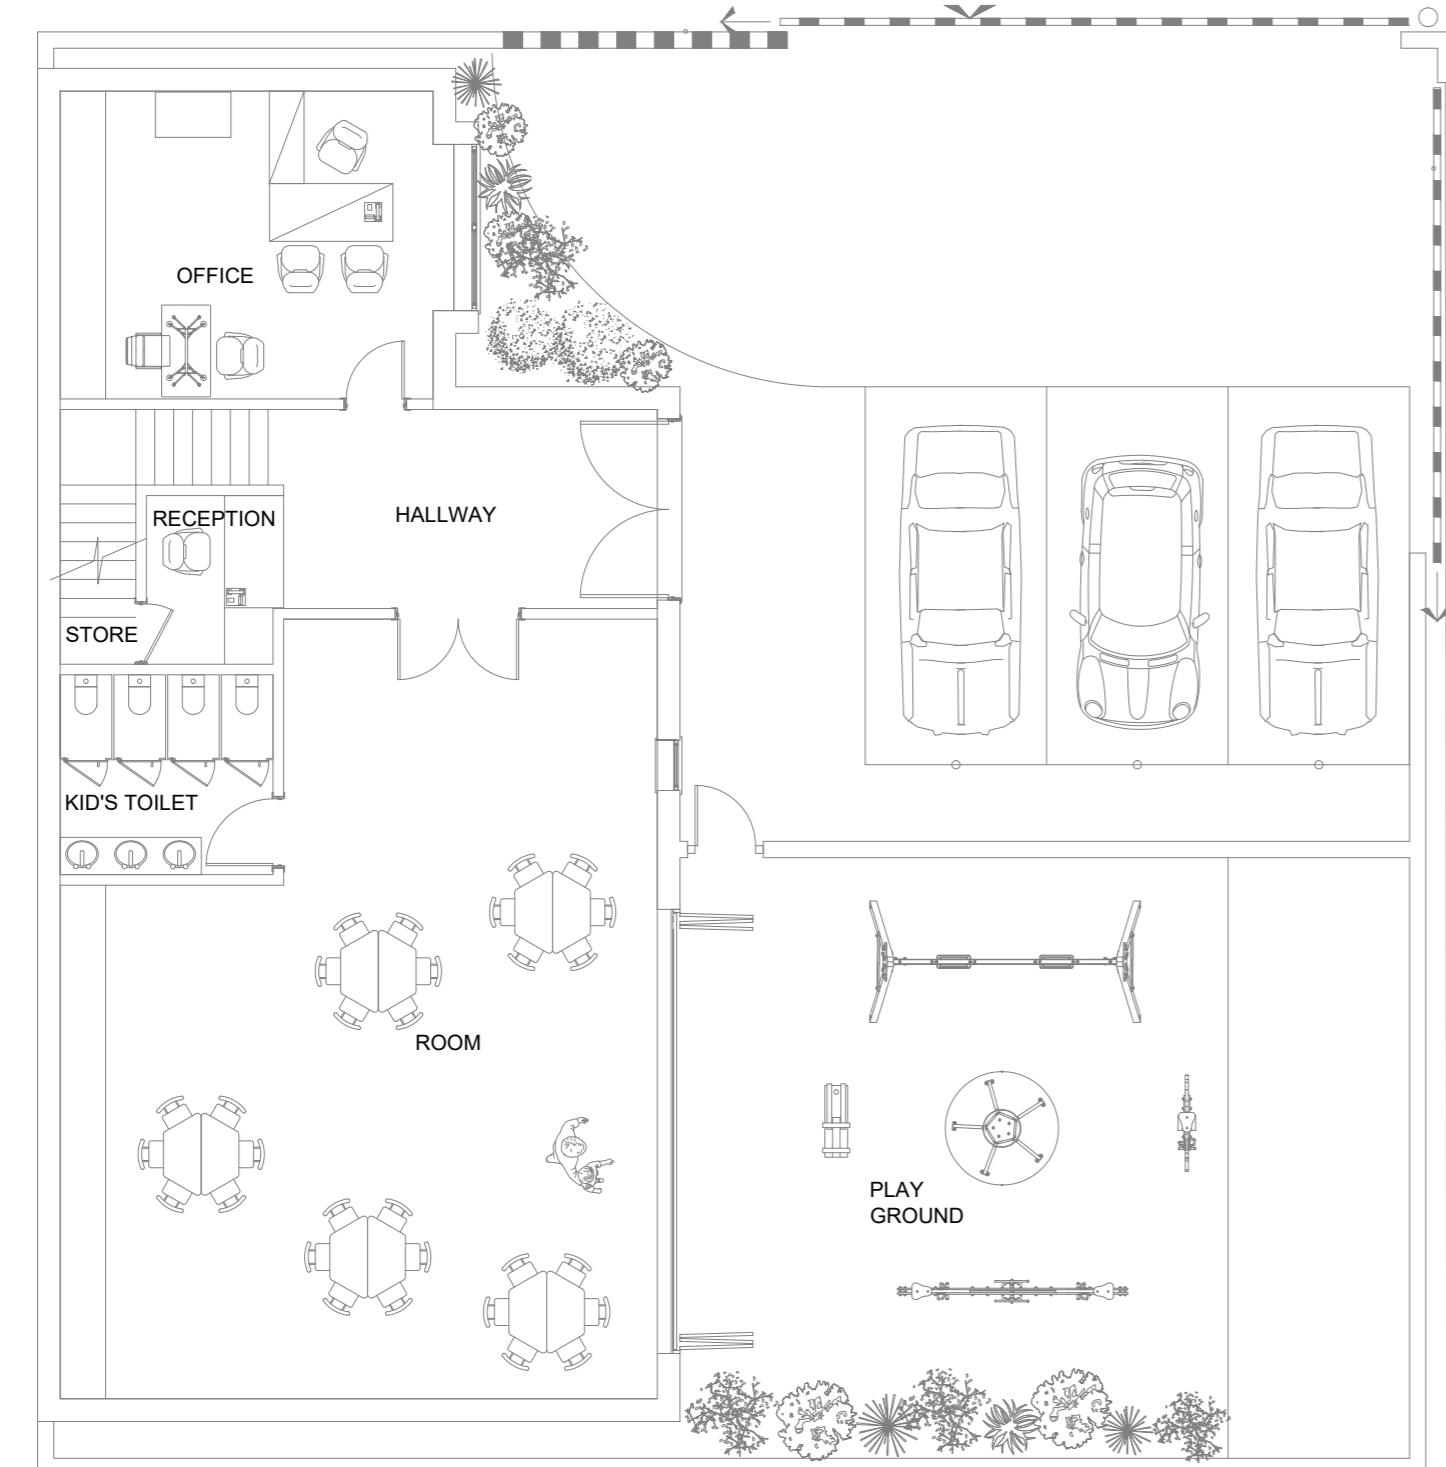

APPROVED FLOOR PLAN-GROUND FLOOR
(62125/APP/2018/3118)

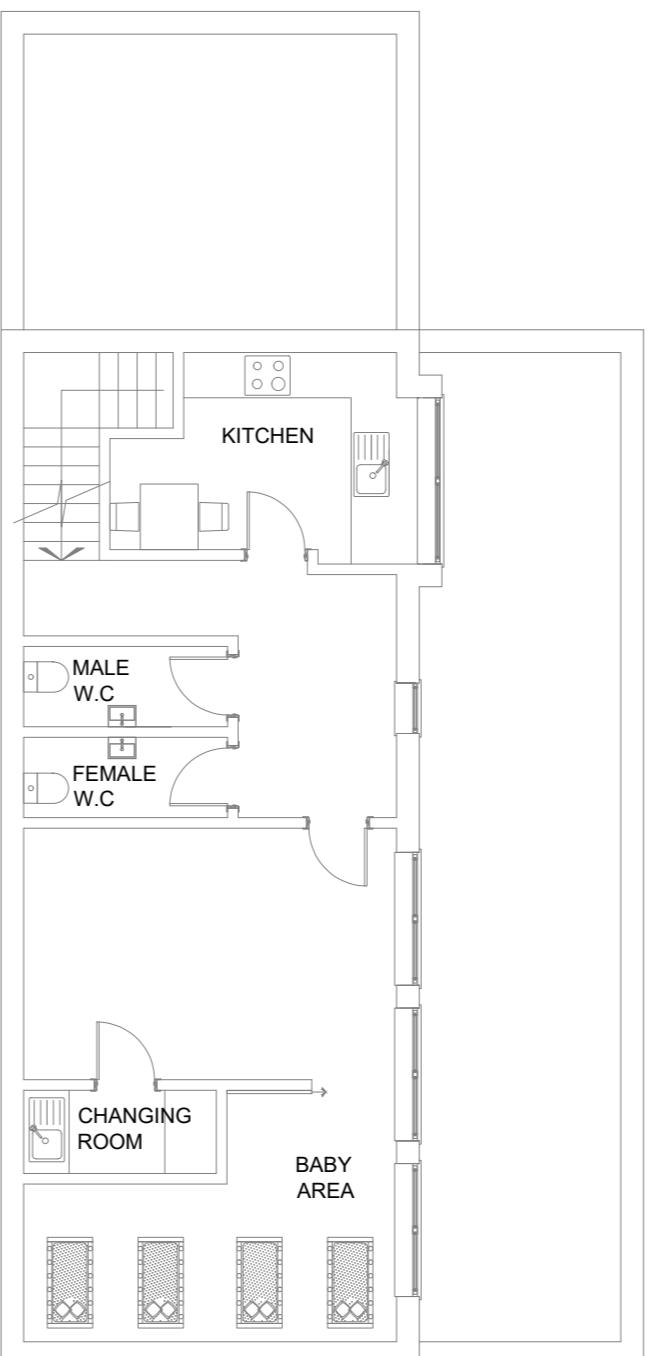

APPROVED FLOOR PLAN-FIRST FLOOR
(62125/APP/2018/3118)

DRAWING NOTES			
Dimensions	Written dimensions to be taken in preferences to scaled dimensions. The Contractor is responsible for checking all dimensions before work starts.		
Local Authority	All work is to be carried out to the requirements, and to the satisfaction of the Local Authority. These drawings are for planning purposes only		
Discrepancies	Any discrepancies to be brought to the attention of HCL immediately.		
CONSTRUCTION (DESIGN AND MANAGEMENT) REGULATIONS 2015 DESIGNERS' IDENTIFICATION AND ASSESSMENT OF RISKS.			
REVISIONS			
REV	DATE	DESCRIPTION	BY CH
PROJECT TITLE			
Cooks Garage, Forge Ln, Northwood HA6 1BA, UK			
DRAWING TITLE			
APPROVED FLOOR PLAN			
CLIENT			
DRAWING No.			
104			
DATE	DRAWING STATUS		
29/05/22	PLANNING		
SCALE @ A2 - 1:100			
0	5		
1:100			
www.hexaform.co.uk email-info@hexaform.co.uk mobile-07366006666			
 HEXAFORM DESIGN AND BUILD			

DRAWING NOTES

Dimensions	Written dimensions to be taken in preference to scaled dimensions. The Contractor is responsible for checking all dimensions before work starts.
Local Authority	All work is to be carried out to the requirements, and to the satisfaction of the Local Authority. These drawings are for planning purposes only.
Discrepancies	Any discrepancies to be brought to the attention of HCL immediately.

CONSTRUCTION (DESIGN AND MANAGEMENT) REGULATIONS 2015 DESIGNERS' IDENTIFICATION AND ASSESSMENT OF RISKS.

REVISIONS


REV	DATE	DESCRIPTION	BY	CH

PROJECT TITLE
Cooks Garage, Forge Ln, Northwood
HA6 1BA, UK

DRAWING TITLE
PROPOSED FLOOR PLAN
OPTION 2
CLIENT

DRAWING No.	REV
105	
DATE	DRAWING STATUS
29/05/22	PLANNING


SCALE @ A2 - 1:100

 

www.hexaform.co.uk
email: info@hexaform.co.uk
mobile: 07366006666



HEXAFORM

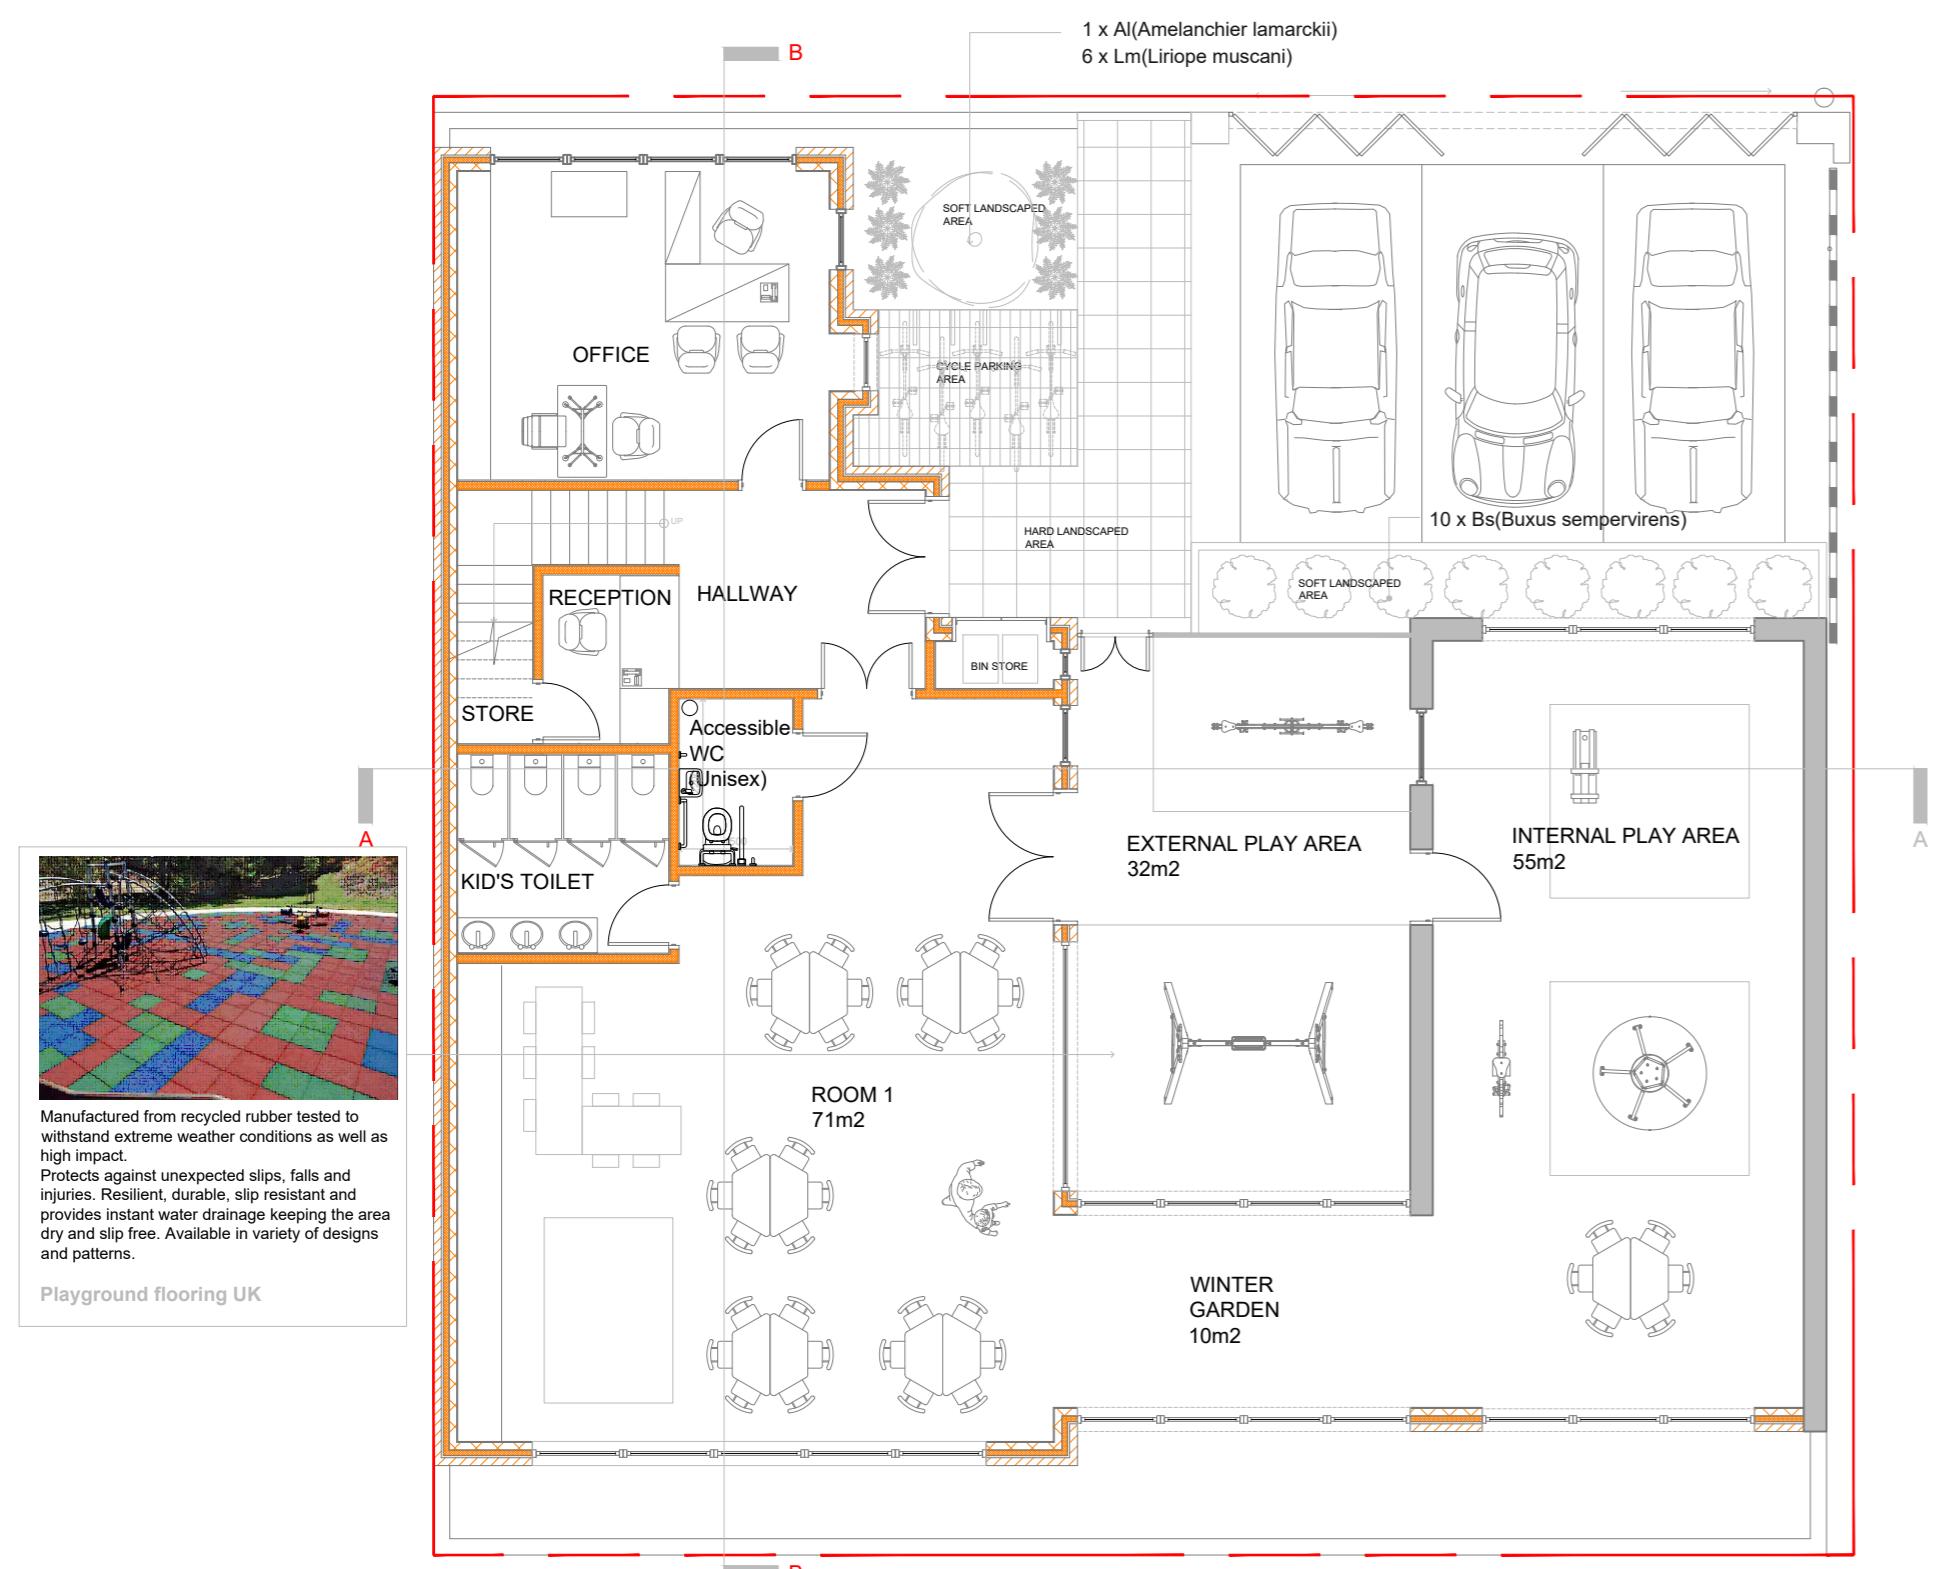

PROPOSED FLOOR PLAN - GROUND FLOOR



PROPOSED FLOOR PLAN - FIRST FLOOR



PROPOSED ROOF PLAN

DRAWING NOTES				
Dimensions	Written dimensions to be taken in preferences to scaled dimensions. The Contractor is responsible for checking all dimensions before work starts.			
Local Authority	All work is to be carried out to the requirements, and to the satisfaction of the Local Authority. These drawings are for planning purposes only.			
Discrepancies	Any discrepancies to be brought to the attention of HCL immediately.			
CONSTRUCTION (DESIGN AND MANAGEMENT) REGULATIONS 2015 DESIGNERS' IDENTIFICATION AND ASSESSMENT OF RISKS.				
REVISIONS				
REV	DATE	DESCRIPTION	BY	CH
PROJECT TITLE				
Cooks Garage, Forge Ln, Northwood HA6 1BA, UK				
DRAWING TITLE				
PROPOSED FLOOR PLAN OPTION 2				
CLIENT				
DRAWING No.				
106				
DATE	DRAWING STATUS			
29/05/22	PLANNING			
SCALE @ A2 - 1:100				
0	5			
1:100				
www.hexaform.co.uk email-info@hexaform.co.uk mobile-07366006666				
 HEXAFORM DESIGN AND BUILD				


DRAWING NOTES

Dimensions Written dimensions to be taken in preference to scaled dimensions. The Contractor is responsible for checking all dimensions before work starts.

Local Authority All work is to be carried out to the requirements, and to the satisfaction of the Local Authority. These drawings are for planning purposes only.

Discrepancies Any discrepancies to be brought to the attention of HCL immediately.

CONSTRUCTION (DESIGN AND MANAGEMENT) REGULATIONS 2015 DESIGNERS' IDENTIFICATION AND ASSESSMENT OF RISKS.

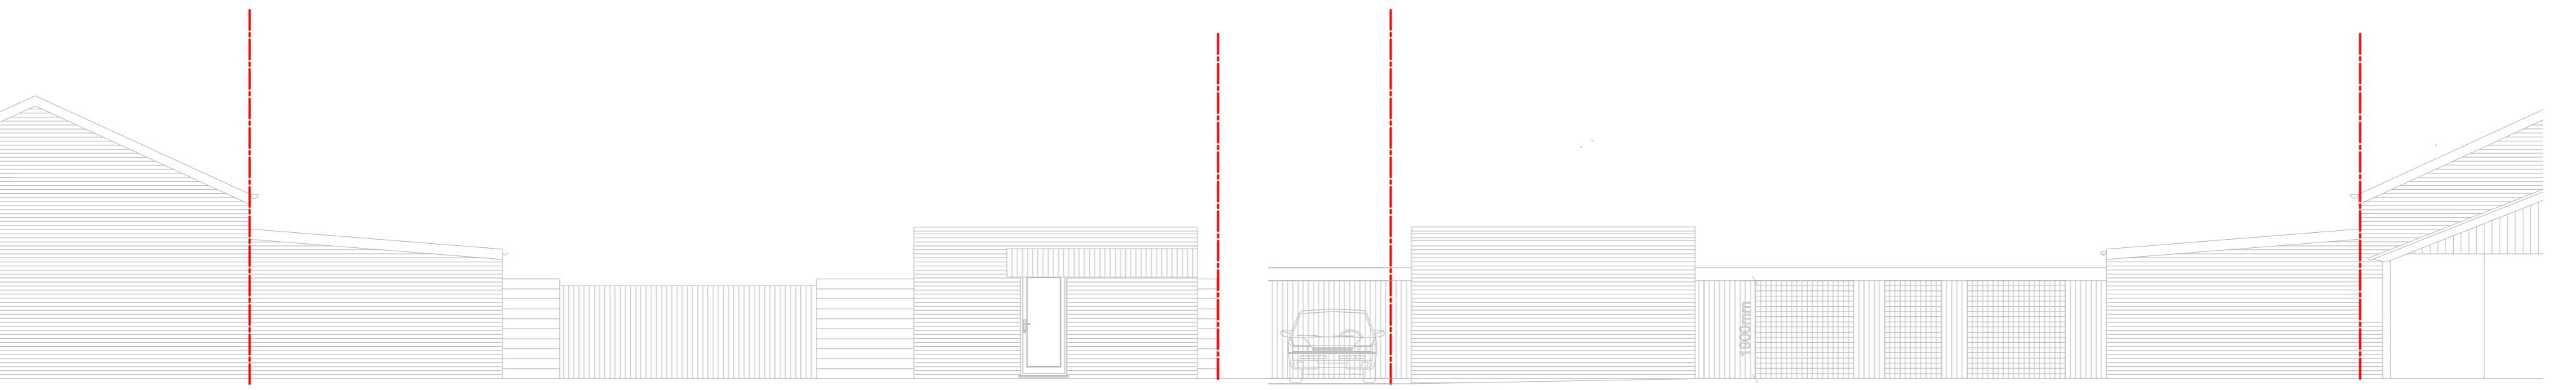

EXISTING WEST SIDE ELEVATION

EXISTING EAST SIDE ELEVATION



EXISTING SOUTH SIDE ELEVATION

REVISIONS

REV	DATE	DESCRIPTION	BY	CH

PROJECT TITLE

Cooks Garage, Forge Ln, Northwood
HA6 1BA, UK


DRAWING TITLE

ELEVATION-EXISTING


CLIENT

DRAWING No.	REV
107	
DATE	DRAWING STATUS
29/05/22	PLANNING


SCALE @ A2 - 1:100

 


www.hexaform.co.uk
email: info@hexaform.co.uk
mobile: 07366006666

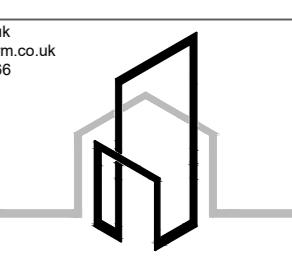

HEXAFORM
DESIGN AND BUILD

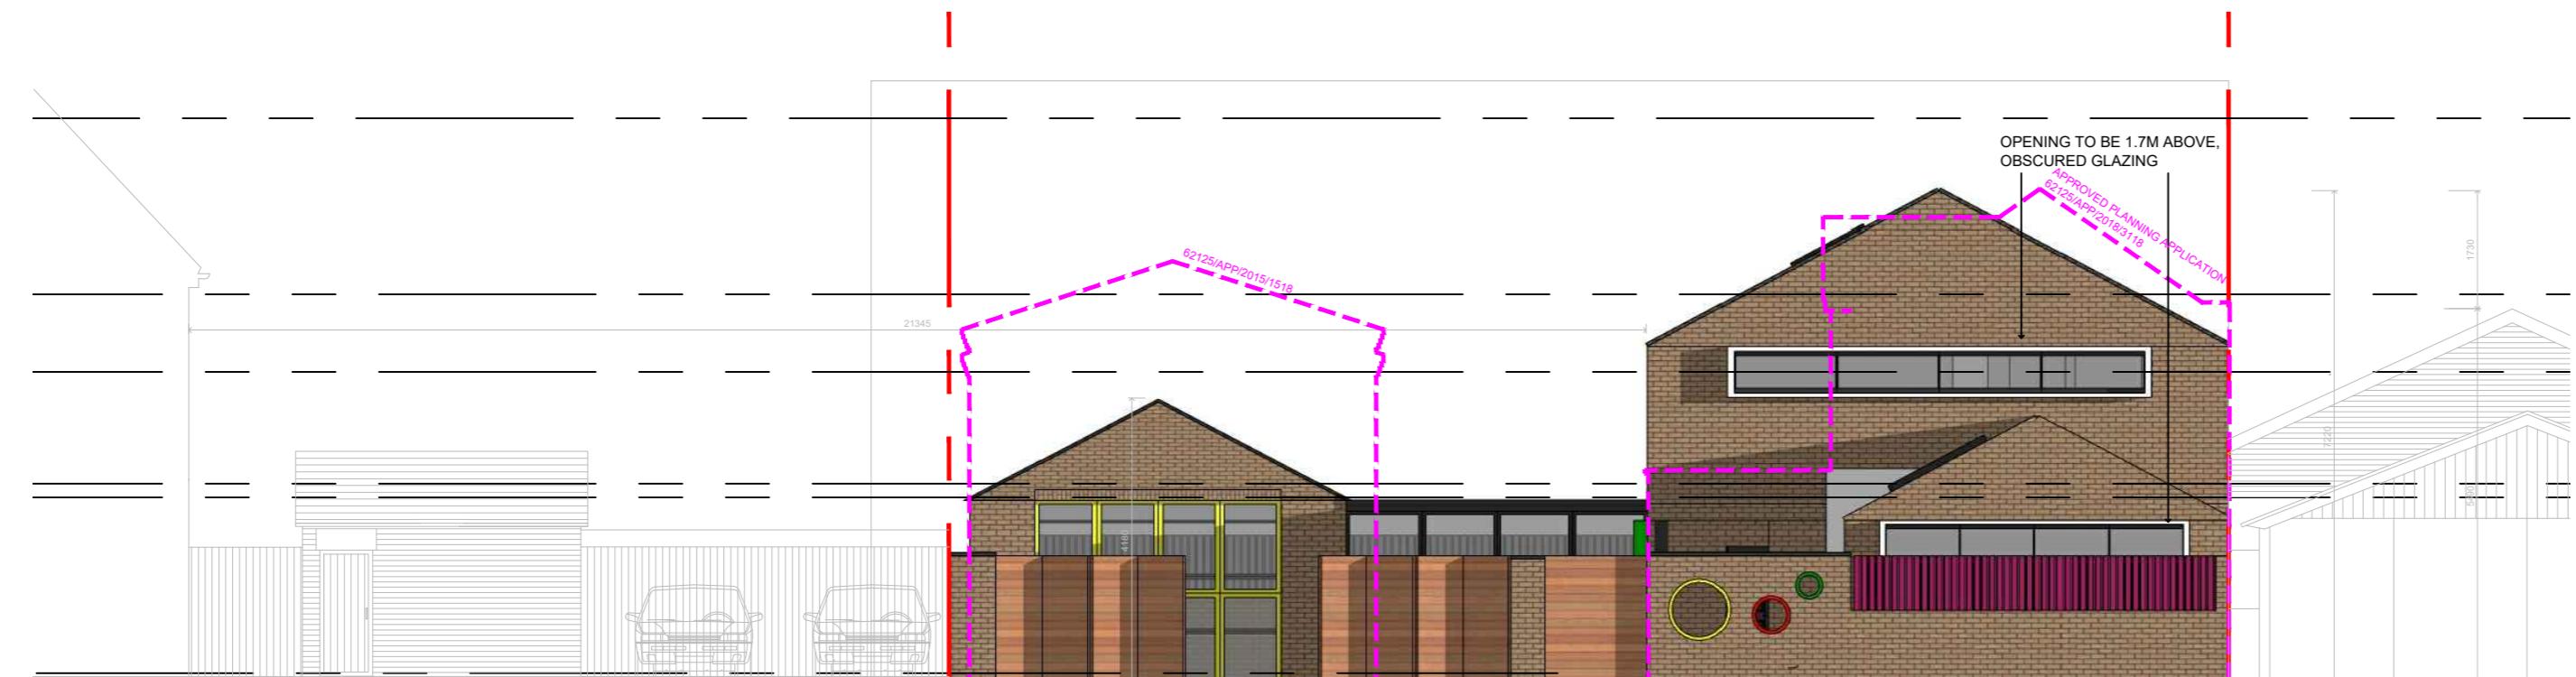

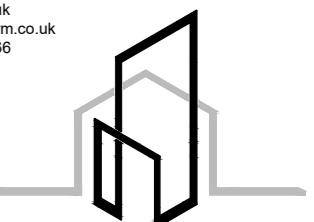DRAWING NOTES			
Dimensions	Written dimensions to be taken in preference to scaled dimensions. The Contractor is responsible for checking all dimensions before work starts.		
Local Authority	All work is to be carried out to the requirements, and to the satisfaction of the Local Authority. These drawings are for planning purposes only.		
Discrepancies	Any discrepancies to be brought to the attention of HCL immediately.		
CONSTRUCTION (DESIGN AND MANAGEMENT) REGULATIONS 2015 DESIGNERS' IDENTIFICATION AND ASSESSMENT OF RISKS.			
REVISIONS			
REV	DATE	DESCRIPTION	BY
			CH
PROJECT TITLE			
Cooks Garage, Forge Ln, Northwood HA6 1BA, UK			
DRAWING TITLE			
ELEVATION-PROPOSED			
CLIENT			
DRAWING No.	REV		
108			
DATE	DRAWING STATUS		
29/05/22	PLANNING		
SCALE @ A2 - 1:100			
0	5		
1:100			
www.hexaform.co.uk email: info@hexaform.co.uk mobile: 07366006666			
 HEXAFORM DESIGN AND BUILD			

DRAWING NOTES

Dimensions Written dimensions to be taken in preference to scaled dimensions. The Contractor is responsible for checking all dimensions before work starts.


Local Authority All work is to be carried out to the requirements, and to the satisfaction of the Local Authority. These drawings are for planning purposes only.

Discrepancies Any discrepancies to be brought to the attention of HCL immediately.

CONSTRUCTION (DESIGN AND MANAGEMENT) REGULATIONS 2015 DESIGNERS' IDENTIFICATION AND ASSESSMENT OF RISKS.




PROPOSED SOUTH SIDE ELEVATION

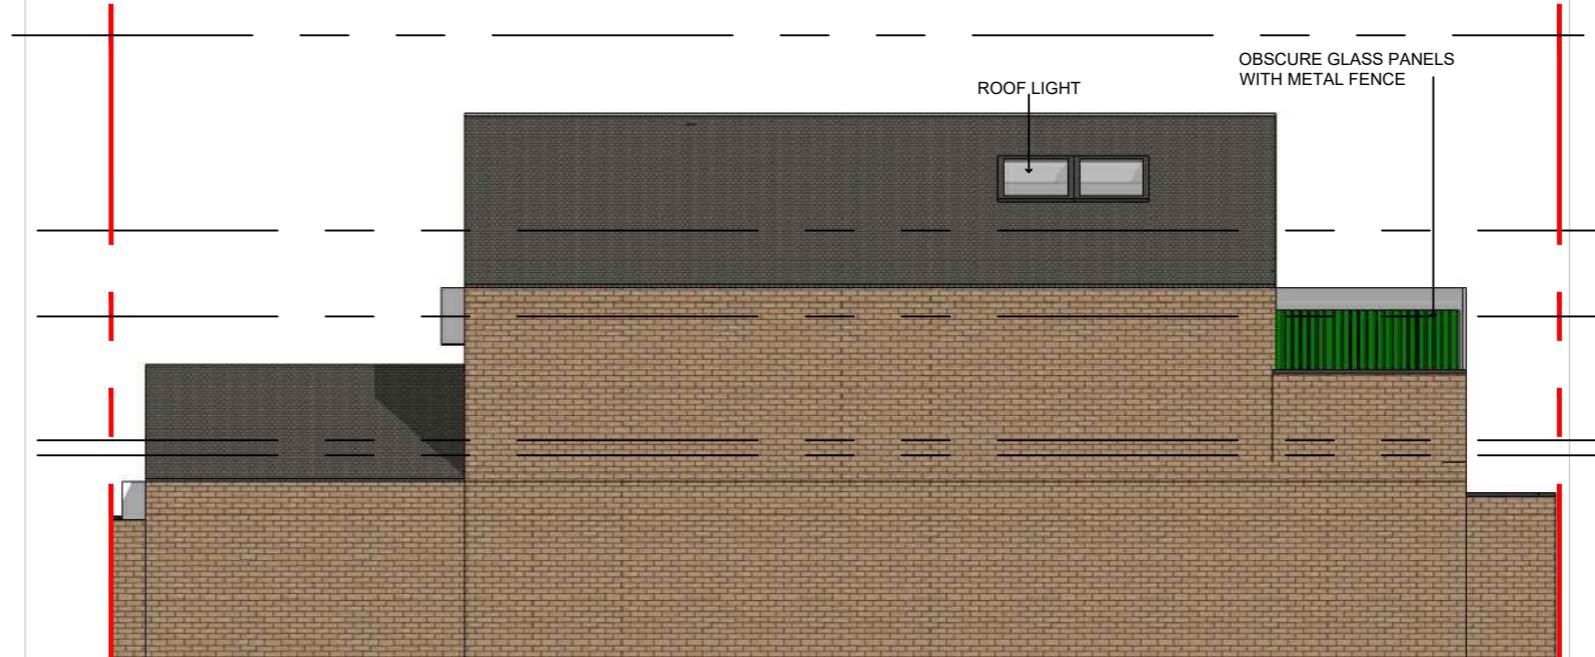

PROPOSED NORTH SIDE ELEVATION



PROPOSED SOUTH SIDE ELEVATION

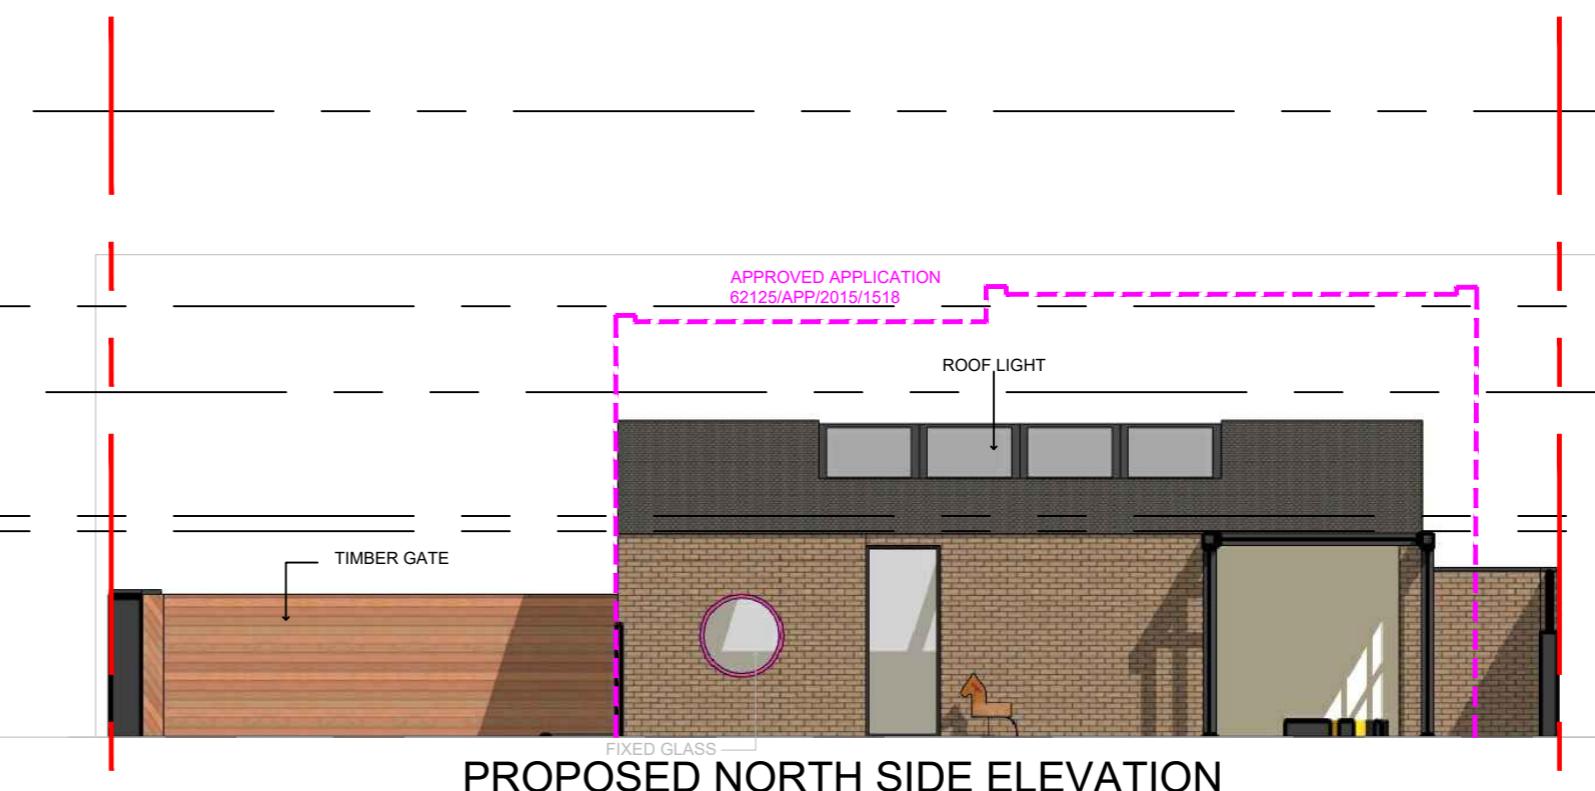

PROPOSED NORTH SIDE ELEVATION

REVISIONS

REV	DATE	DESCRIPTION	BY	CH

PROJECT TITLE

Cooks Garage, Forge Ln, Northwood
HA6 1BA, UK


DRAWING TITLE

ELEVATION-PROPOSED

CLIENT

DRAWING No.	REV
109	
DATE	DRAWING STATUS
29/05/22	PLANNING

SCALE @ A2 - 1:100

 

www.hexaform.co.uk
email: info@hexaform.co.uk
mobile: 07366006666



HEXAFORM

DESIGN AND BUILD



ISOMETRIC VIEW



REAR VIEW

DRAWING NOTES	
Dimensions	Written dimensions to be taken in preferences to scaled dimensions. The Contractor is responsible for checking all dimensions before work starts.	
Local Authority	All work is to be carried out to the requirements, and to the satisfaction of the Local Authority. These drawings are for planning purposes only	
Discrepancies	Any discrepancies to be brought to the attention of HCL immediately.	
CONSTRUCTION (DESIGN AND MANAGEMENT) REGULATIONS 2015 DESIGNERS' IDENTIFICATION AND ASSESSMENT OF RISKS.	
REVISIONS <table border="1"> <thead> <tr> <th>REV</th><th>DATE</th><th>DESCRIPTION</th><th>BY</th><th>CH</th></tr> </thead> <tbody> <tr><td></td><td></td><td></td><td></td><td></td></tr> <tr><td></td><td></td><td></td><td></td><td></td></tr> <tr><td></td><td></td><td></td><td></td><td></td></tr> <tr><td></td><td></td><td></td><td></td><td></td></tr> <tr><td></td><td></td><td></td><td></td><td></td></tr> <tr><td></td><td></td><td></td><td></td><td></td></tr> <tr><td></td><td></td><td></td><td></td><td></td></tr> </tbody> </table>				REV	DATE	DESCRIPTION	BY	CH																																			
REV	DATE	DESCRIPTION	BY	CH																																							
PROJECT TITLE Cooks Garage, Forge Ln, Northwood HA6 1BA, UK	
DRAWING TITLE 3D VIEW	
CLIENT 	
DRAWING No. REV 108	
DATE DRAWING STATUS 29/05/22 PLANNING	
SCALE @ A2 - 1:100 	
www.hexaform.co.uk email-info@hexaform.co.uk mobile-0736606666	
HEXAFORM DESIGN AND BUILD	