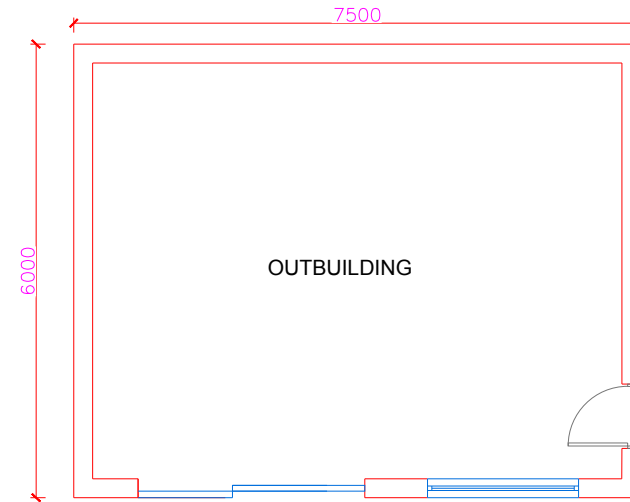


PROPOSED
FRONT ELEVATION

PROPOSED
SIDE ELEVATION-1


PROPOSED MATERIAL

WOODEN GARDEN SHED WITH EXTERNAL
RENDER FINISH.

WINDOWS: UPVC DOUBLE GLAZED WINDOWS.
DOORS: UPVC DOUBLE GLAZED DOOR.

HIGHEST POINT OF EXTENSION TO
BE NO MORE THAN 2.5m FROM
NATURAL GROUND LEVEL

THE HEIGHT OF EAVES TO BE NO MORE
THAN 2.5m FROM NATURAL GROUND LEVEL

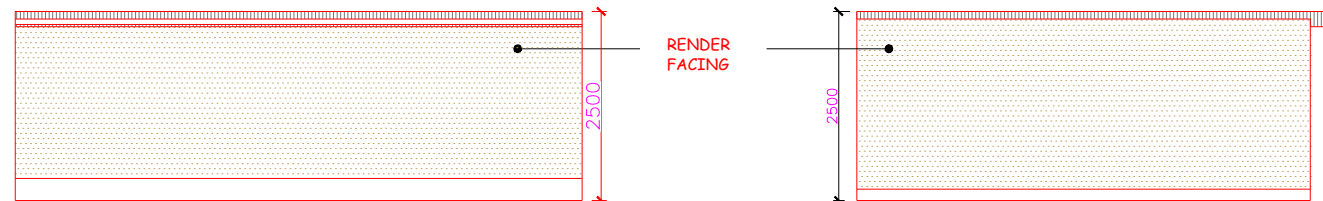

PROPOSED
REAR ELEVATION

PROPOSED
SIDE ELEVATION-2



Scale bar 1:100 @ A3

HB PLANNING SERVICES
EMAIL INFO@HBPLANNINGSERVICES.CO.UK
CONTACT 02038539648

Scale 1:100 @ A3

Project


48 Denecroft Crescent UB10 9HX

Drawing:
Existing Floor Plans


Number:
202303-HB01

Date:
May 2023



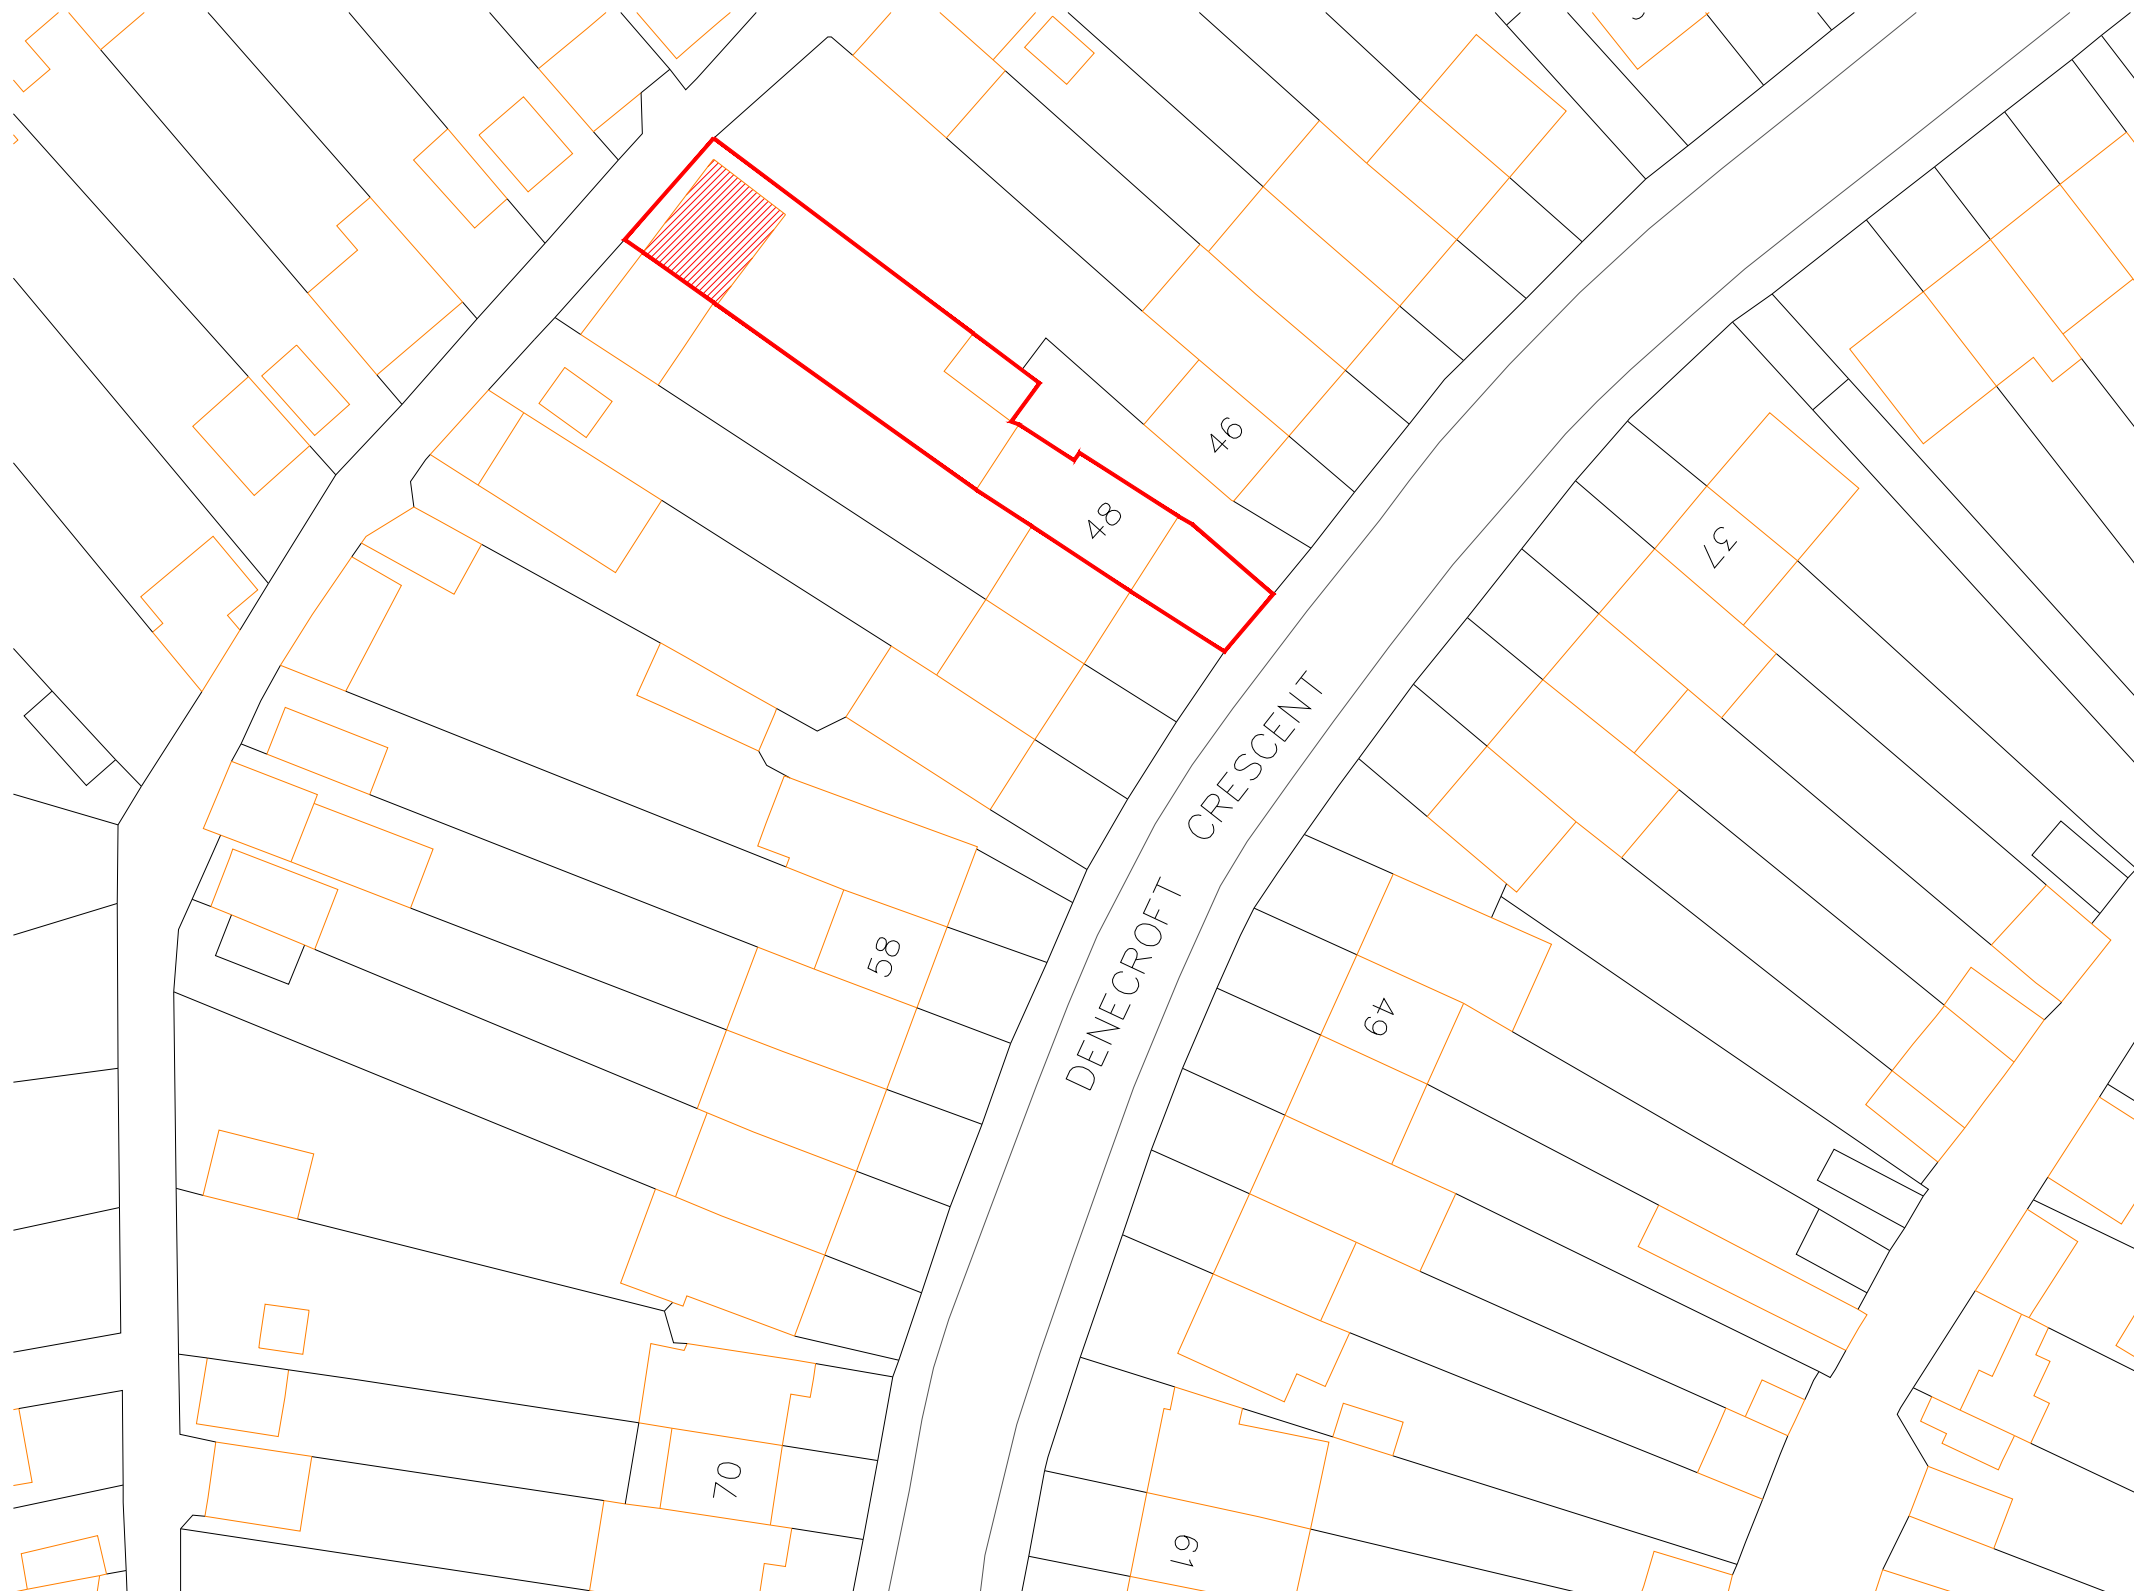

Crown copyright 2022. Supplied by copla ltd trading as UKPlanningMaps.com a licensed Ordnance Survey partner (100054135)
Data licence expires 02 August 2023. Unique plan reference: v2c//832824/1125609

 

PROPOSED
DEVELOPMENT

HB PLANNING SERVICES
EMAIL INFO@HBPLANNINGSERVICES.CO.UK
CONTACT 02038539648

Scale 1:500 @ A3

Project

48 Denecroft Crescent UB10 9HX

Drawing:




Block Plan

Number:

202303-HB10

Date:

May 2023

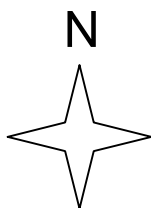 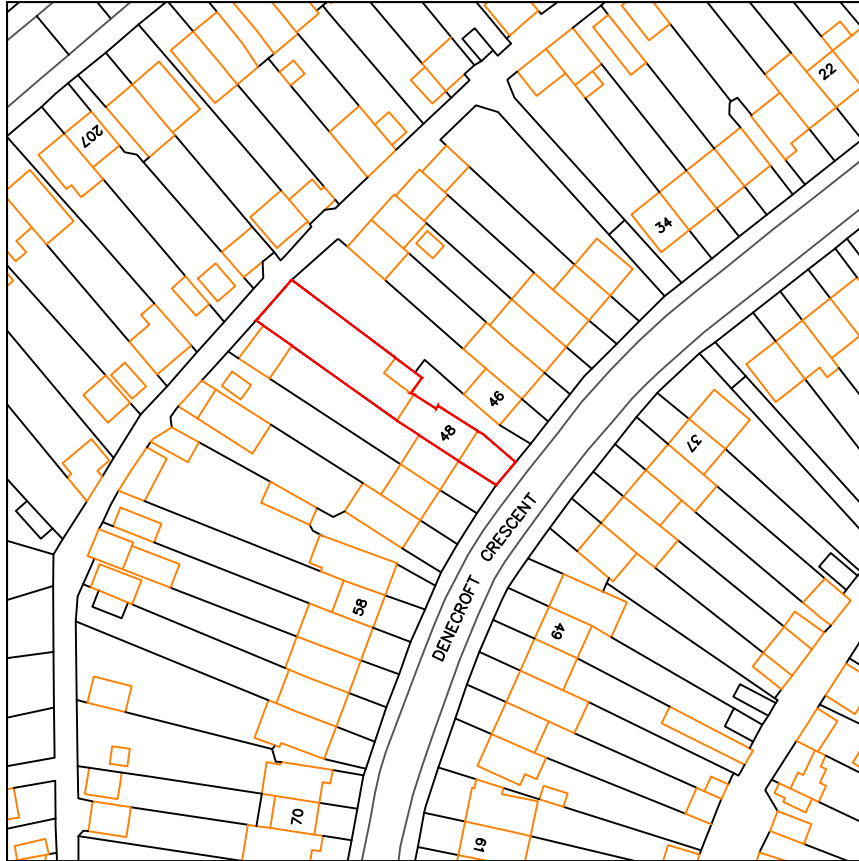

ADDRESS:
48 Denecroft Crescent
LONDON
UB10 9HX

SCALE:
1:1250@A4

