



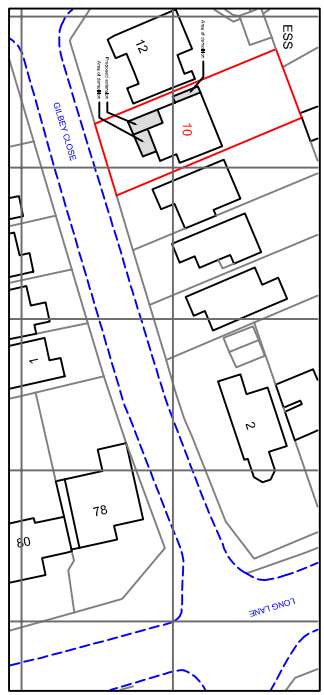

1:1250
5 m 20 m 50 m 100 m
10 m


SITE PLAN - 1:1250

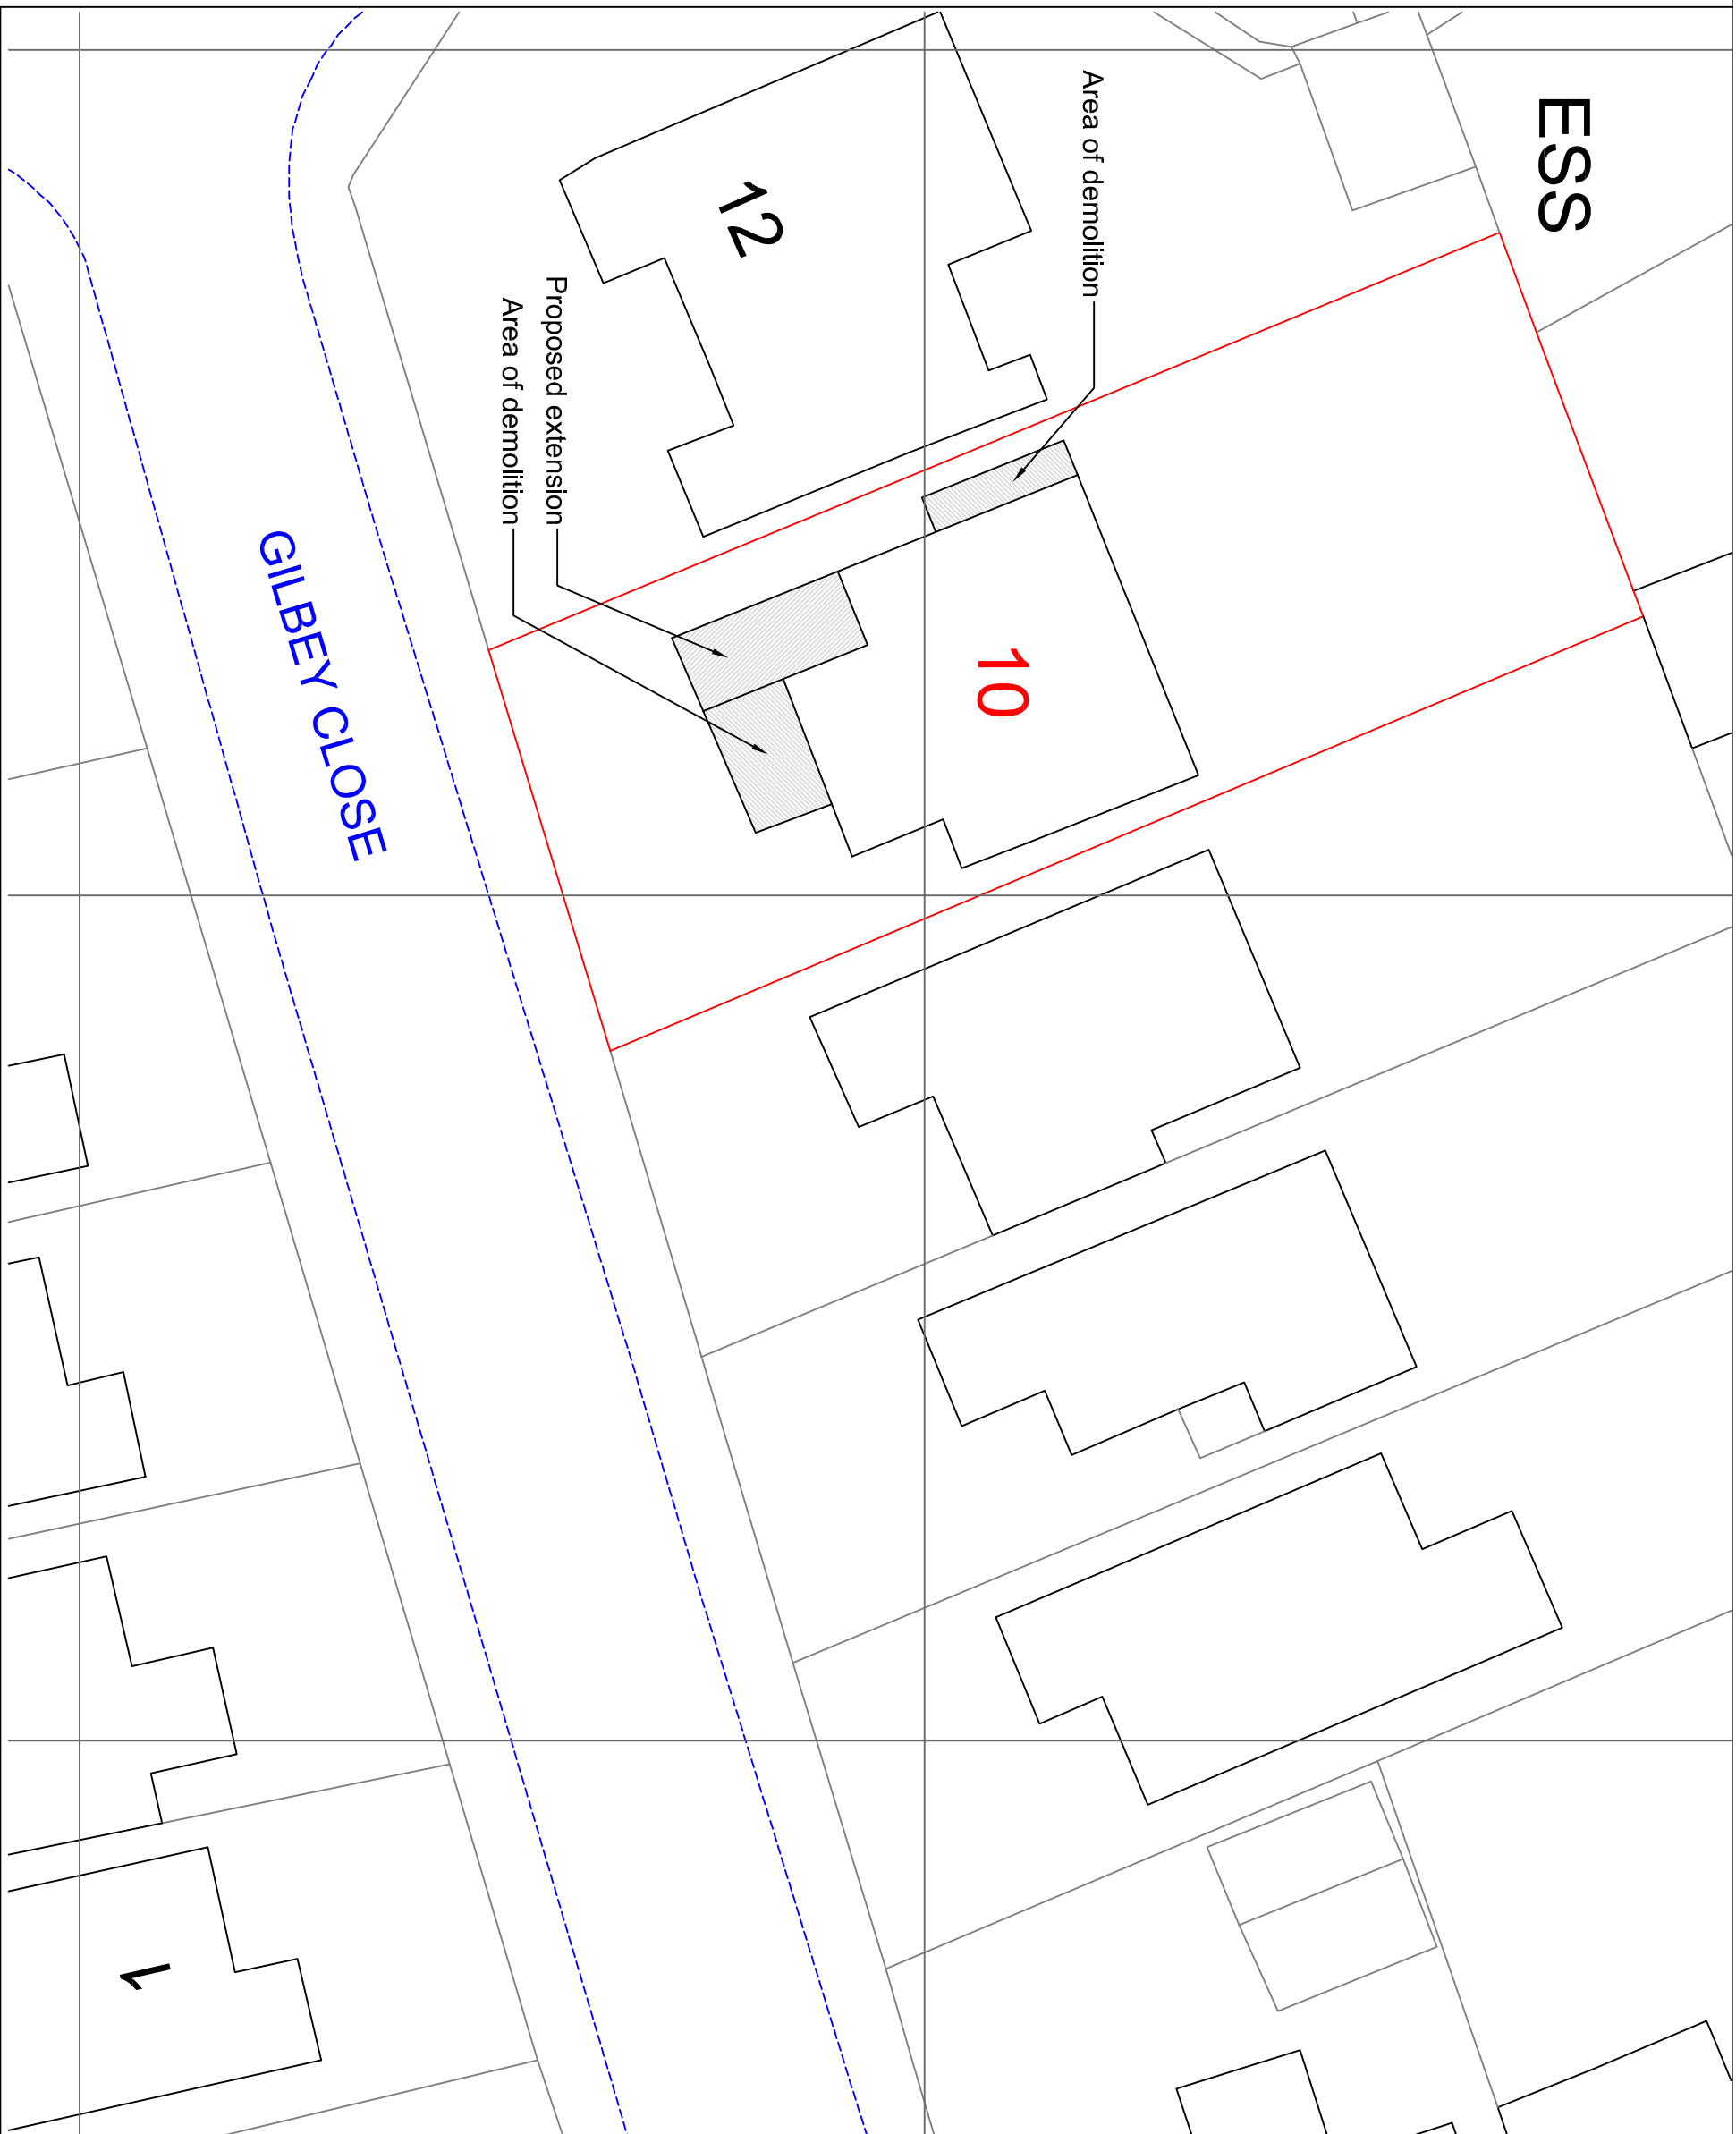

BLOCK PLAN
1:200
2 m 5 m 10 m

LEGEND:

This drawing is issued for the purpose of providing information only. It does not constitute a contract. The client is responsible for ensuring that the information provided is accurate and up-to-date. The client is also responsible for ensuring that the information provided is used for the purpose intended and not for any other purpose.

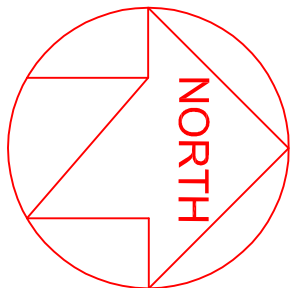

CONSTRUCTION NOTES:

REV. DESCRIPTION DATE

1	-	-
2	-	-
Project
10 GILBEY CLOSE,
ICKENHAM MIDDX. UB10 8TD

Title
SITE PLAN AND
BLOCK PLAN

Client
Mr. P. Toma

Scale
AS SHOWN 01 11 22

Drawn by
1373 A1 P04 -

RENDER
3 HAVATON ROAD, L. 01883 461 886
LONDON, E1 6AN
www.render.co.uk
e: info@render.co.uk
MANAGEMENT