


DATE: 2023

This drawing is issued for the purpose of providing information only. It is not intended to be used for construction purposes. It is the responsibility of the client to ensure that the drawing is used for the intended purpose and that it is not used for any other purpose without the written consent of the architect.

LEGEND:

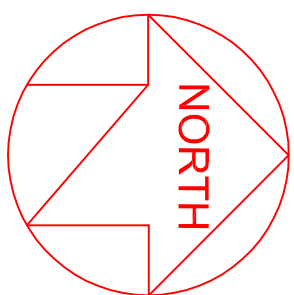

CONSTRUCTION NOTES:

REV.	DESCRIPTION	DATE
------	-------------	------

-	-	-
-	-	-
-	-	-
-	-	-
-	-	-

Project	10 GILBEY CLOSE, ICKENHAM MIDDX. UB10 8TD
---------	--

Title

EXISTING FLOOR PLANS


Client	Mr. P. Toma
--------	-------------

scale	date			
1	50	30	10	22

dwg. no.	1373	A1	SU01	-
revision	-	-	-	-

REN	3 HAVATON ROAD LONDON E1 6AN 0203 464 671 info@ren.co.uk www.ren.co.uk
-----	---


Boundary

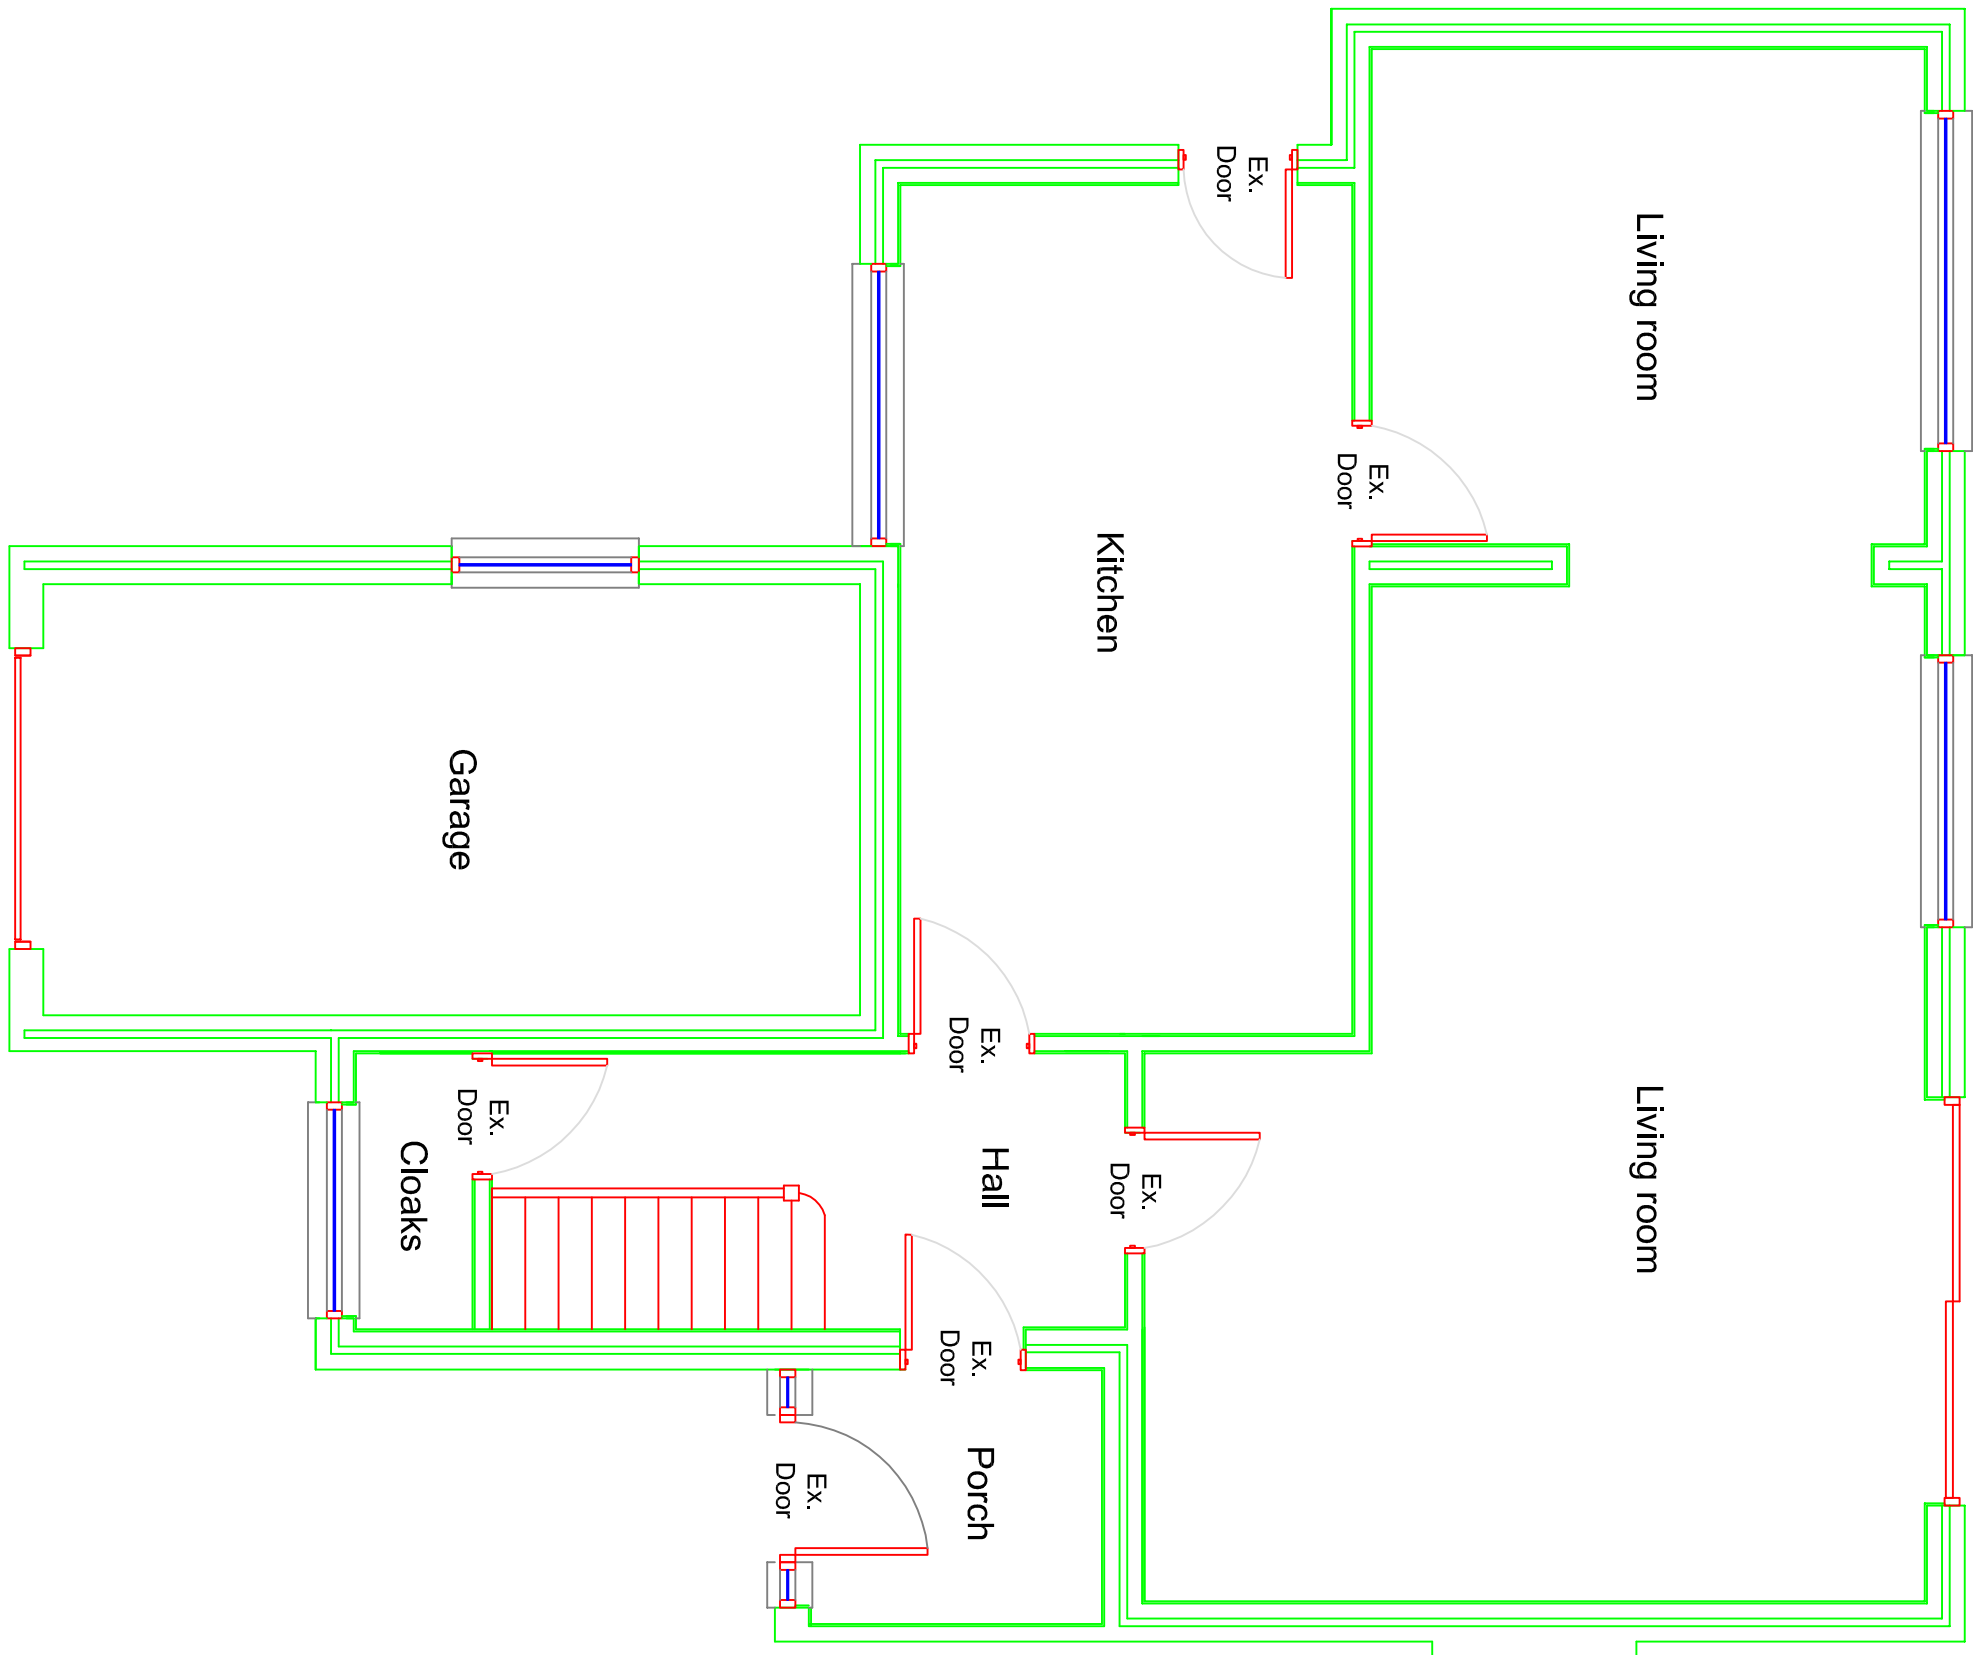

EXISTING GROUND FLOOR PLAN
1:50

Boundary

Boundary

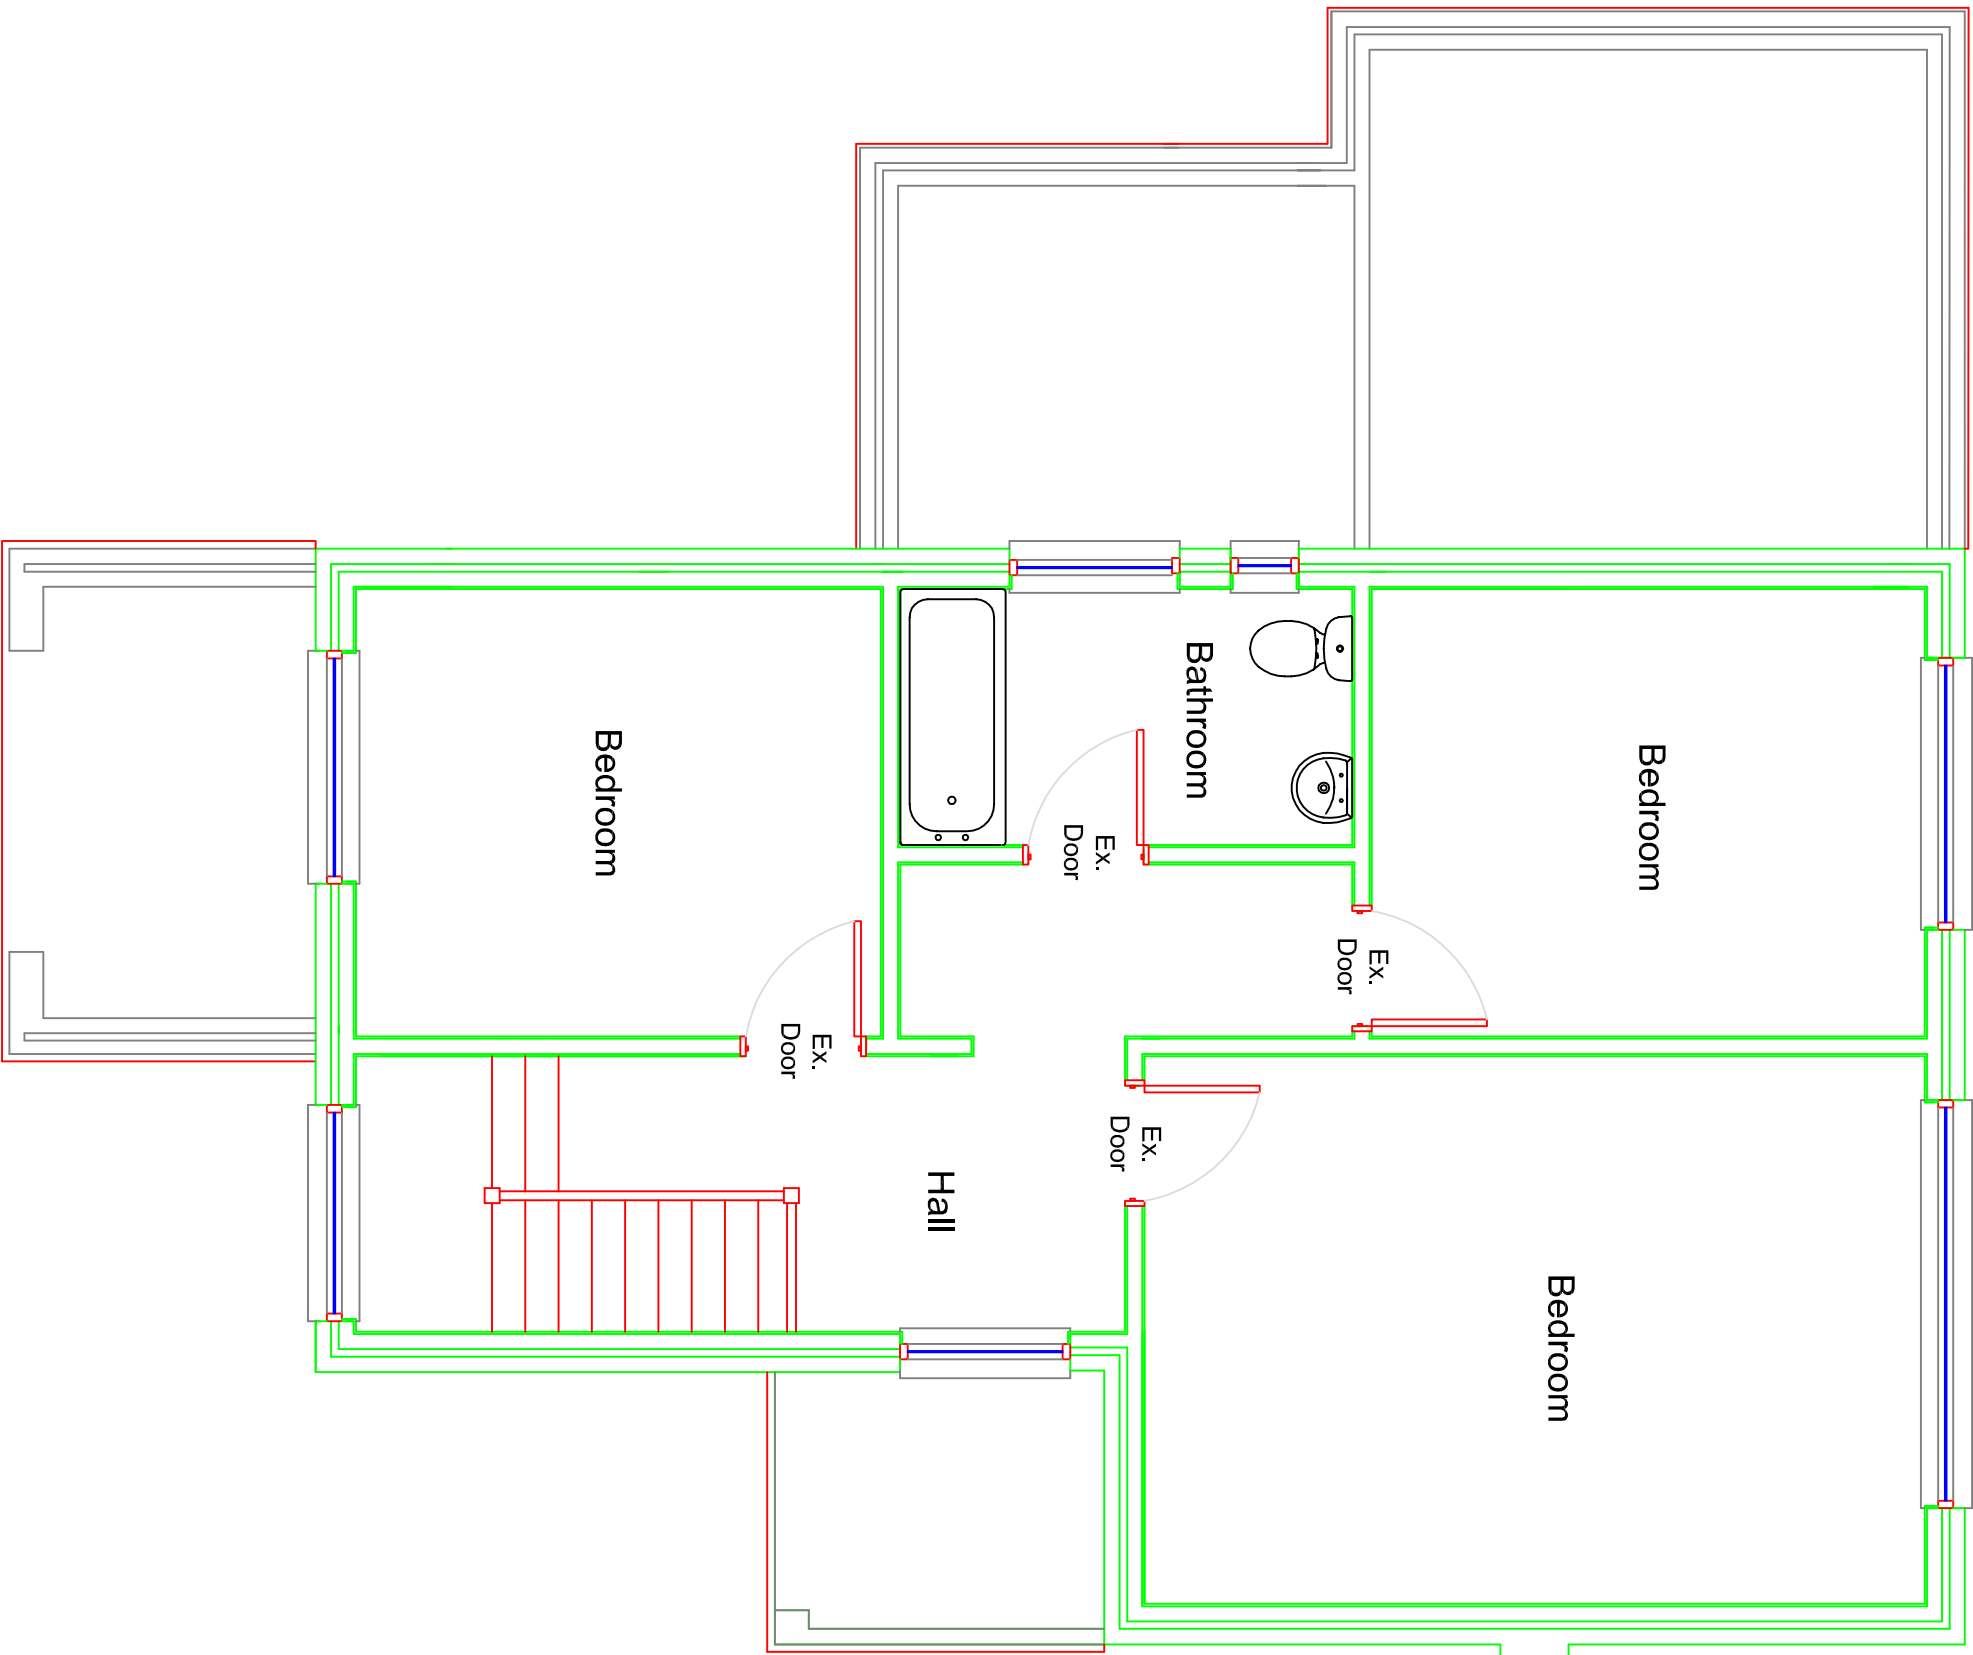

EXISTING FIRST FLOOR PLAN
1:50

