

DISCLAIMER:

This drawing is issued for tender purposes only. Any subsequent use of this drawing without the written consent of the architect is prohibited. The architect is not responsible for any discrepancies between this drawing and the conditions of sale of the building materials.

LEGEND:

CONSTRUCTION NOTES:

REV.	DESCRIPTION	DATE
------	-------------	------

1	Initial design	10/10/2023
2	Revised design	15/10/2023
3	Final design	20/10/2023
4	Construction details	25/10/2023
5	Final construction details	30/10/2023

PROJECT
10 GILBEY CLOSE
ICKENHAM MIDDX. UB10 8TD


TITLE
PROPOSED ROOF PLAN

CLIENT
Mr. P. Toma

SCALE	DATE
1	50
2	20
3	03
4	23

DWG. NO.
1373 A1 P02

REN
CONSTRUCTION
MANAGEMENT
10 GILBEY CLOSE
ICKENHAM MIDDX. UB10 8TD
T: 01885 444 444
E: info@ren.co.uk
W: www.ren.co.uk

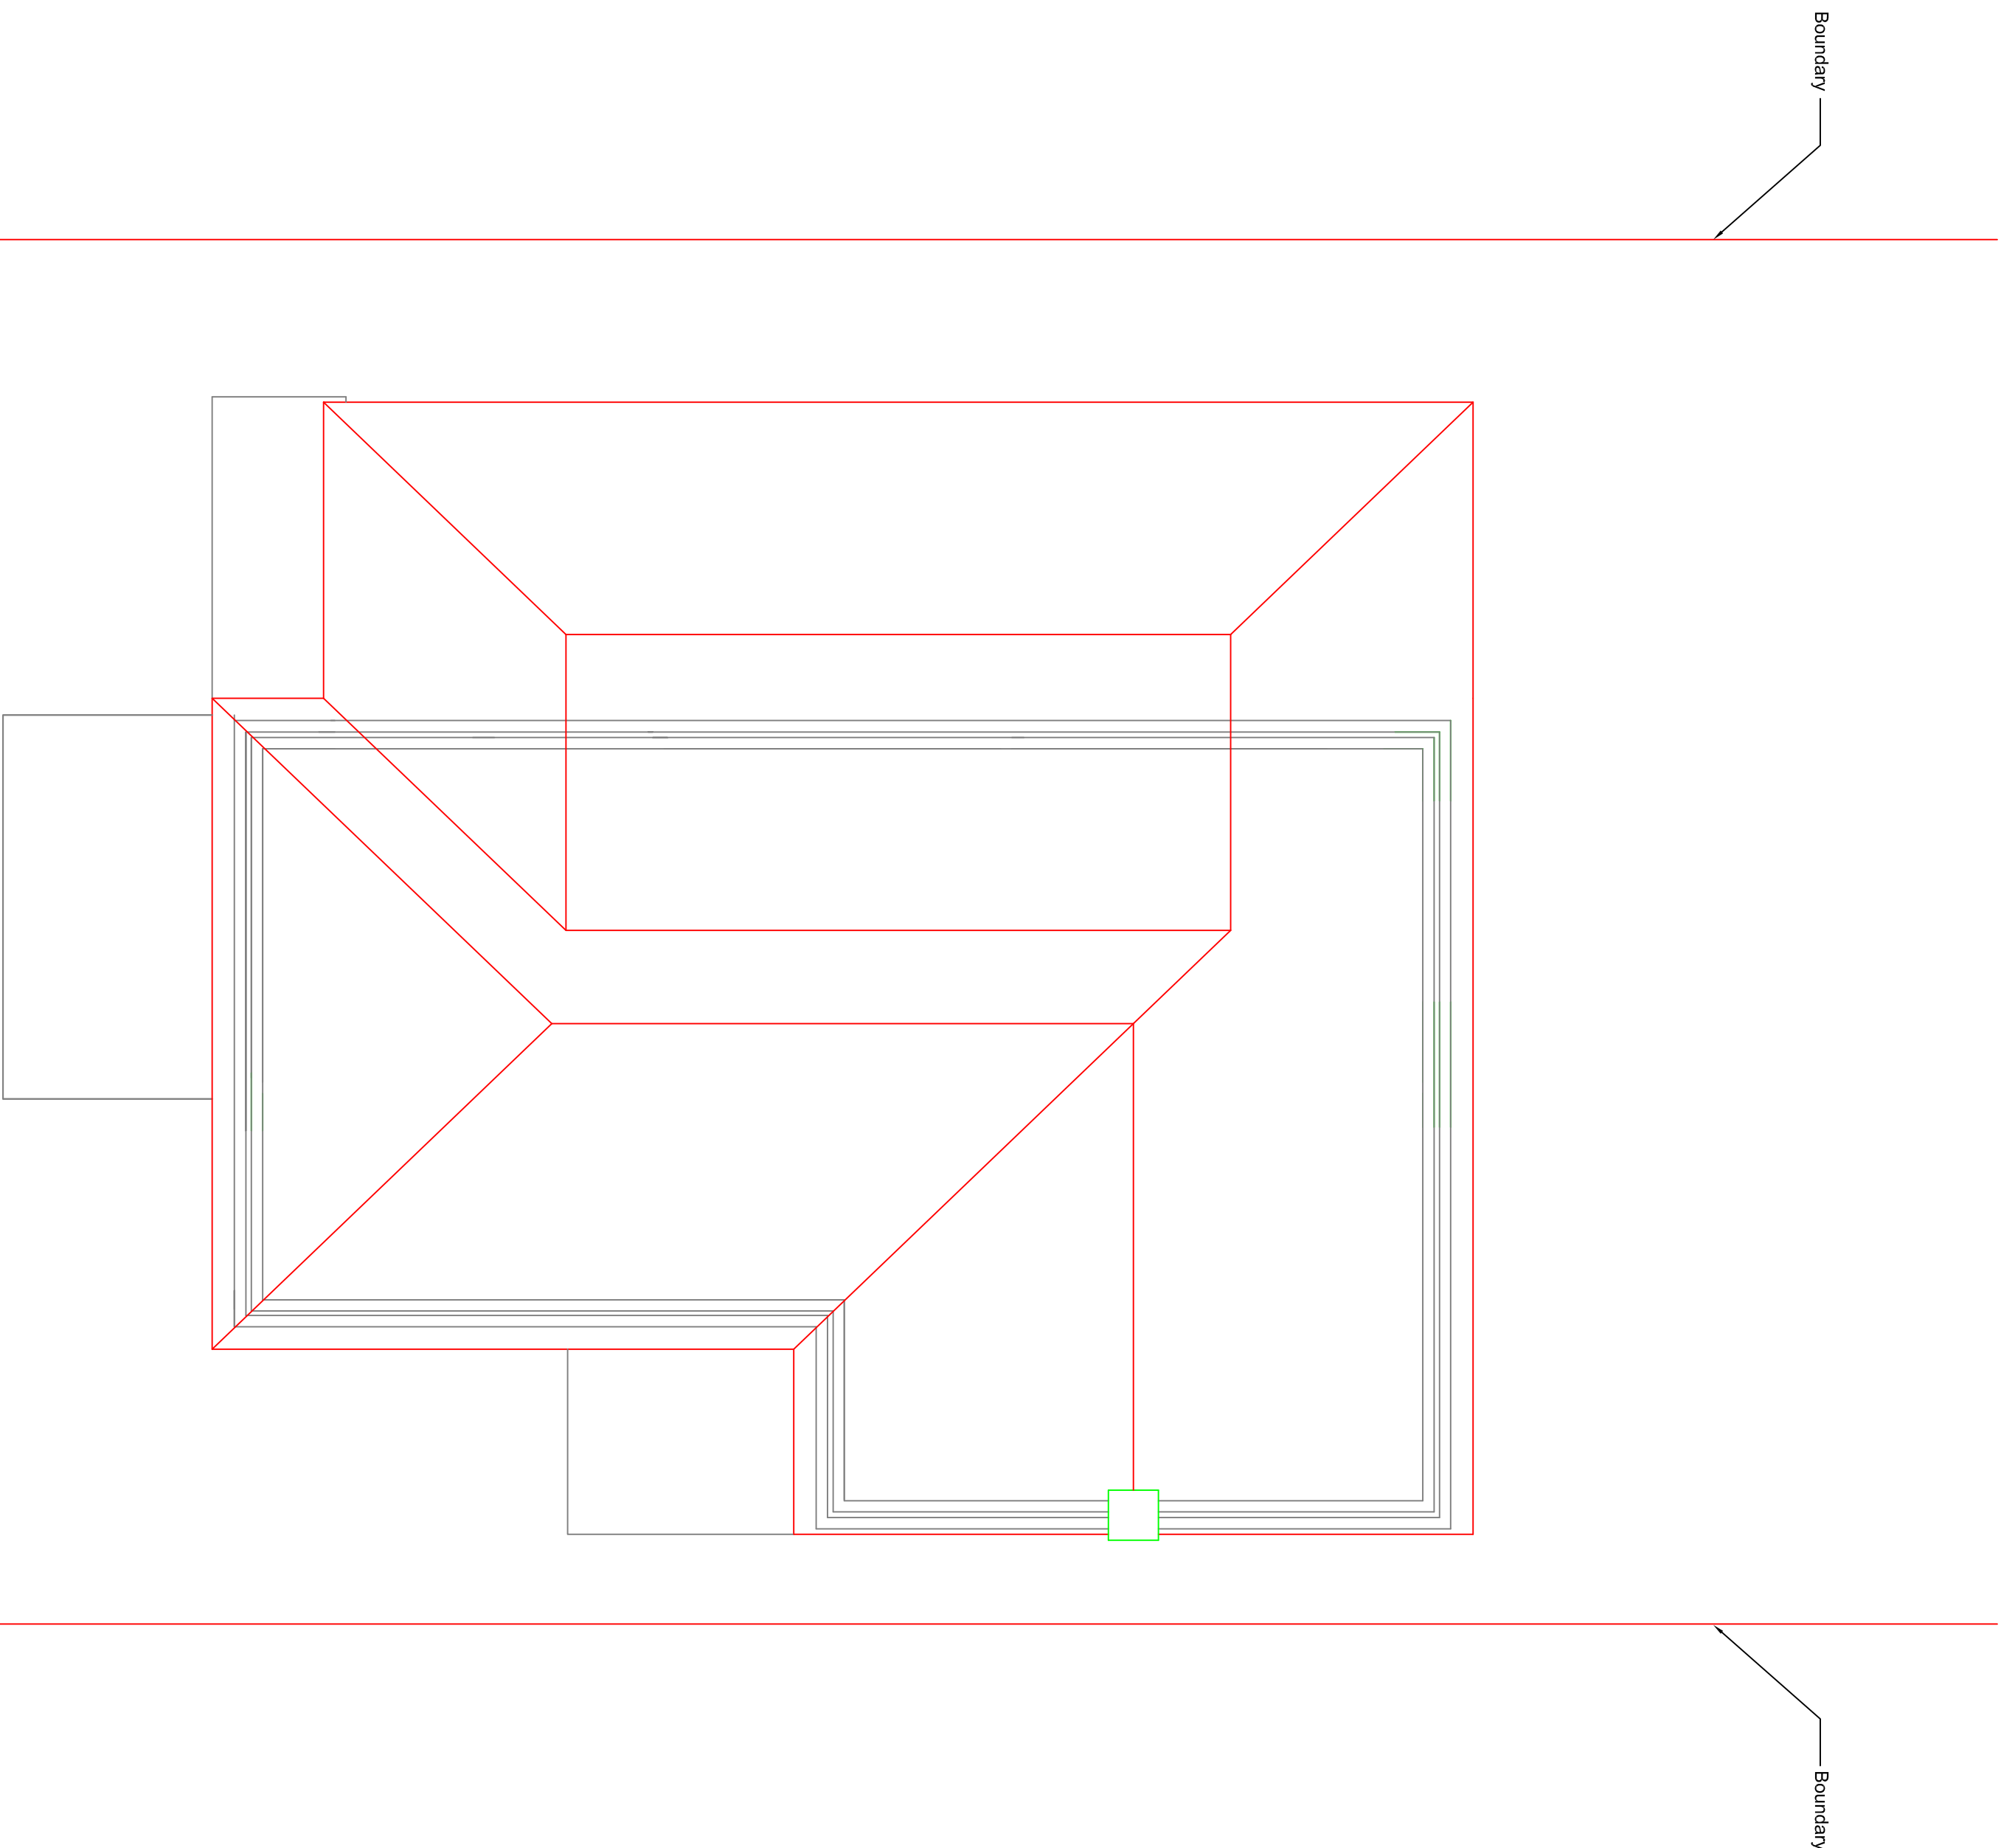

PROPOSED ROOF PLAN
1:50

1:100 1m 2m 5m 10m