

2023/08/16/16277

This drawing is issued for tender purposes only. Any alterations to the design shall be made in consultation with the architect. The architect shall not be responsible for any discrepancies between the drawing and the conditions of sale. The architect shall not be responsible for any discrepancies between the drawing and the conditions of sale.

LEGEND:

CONSTRUCTION NOTES:

REV	DESCRIPTION	DATE
1		

PROJECT	10 GILBEY CLOSE ICKENHAM MIDDX. UB10 8TD
---------	---

TITLE	PROPOSED ELEVATIONS
-------	---------------------


CLIENT	Mr. P. Toma
--------	-------------

SCALE	DATE
1	50
20	03
23	


DWG. NO.	1373	A1	P03	REV.	-
----------	------	----	-----	------	---

REN
RENDERING
MANAGEMENT


10 GILBEY CLOSE
ICKENHAM MIDDX. UB10 8TD
T: 01885 444 444
E: 01885 444 444
M: 07794 508 541
WWW.RENDERINGMANAGEMENT.COM

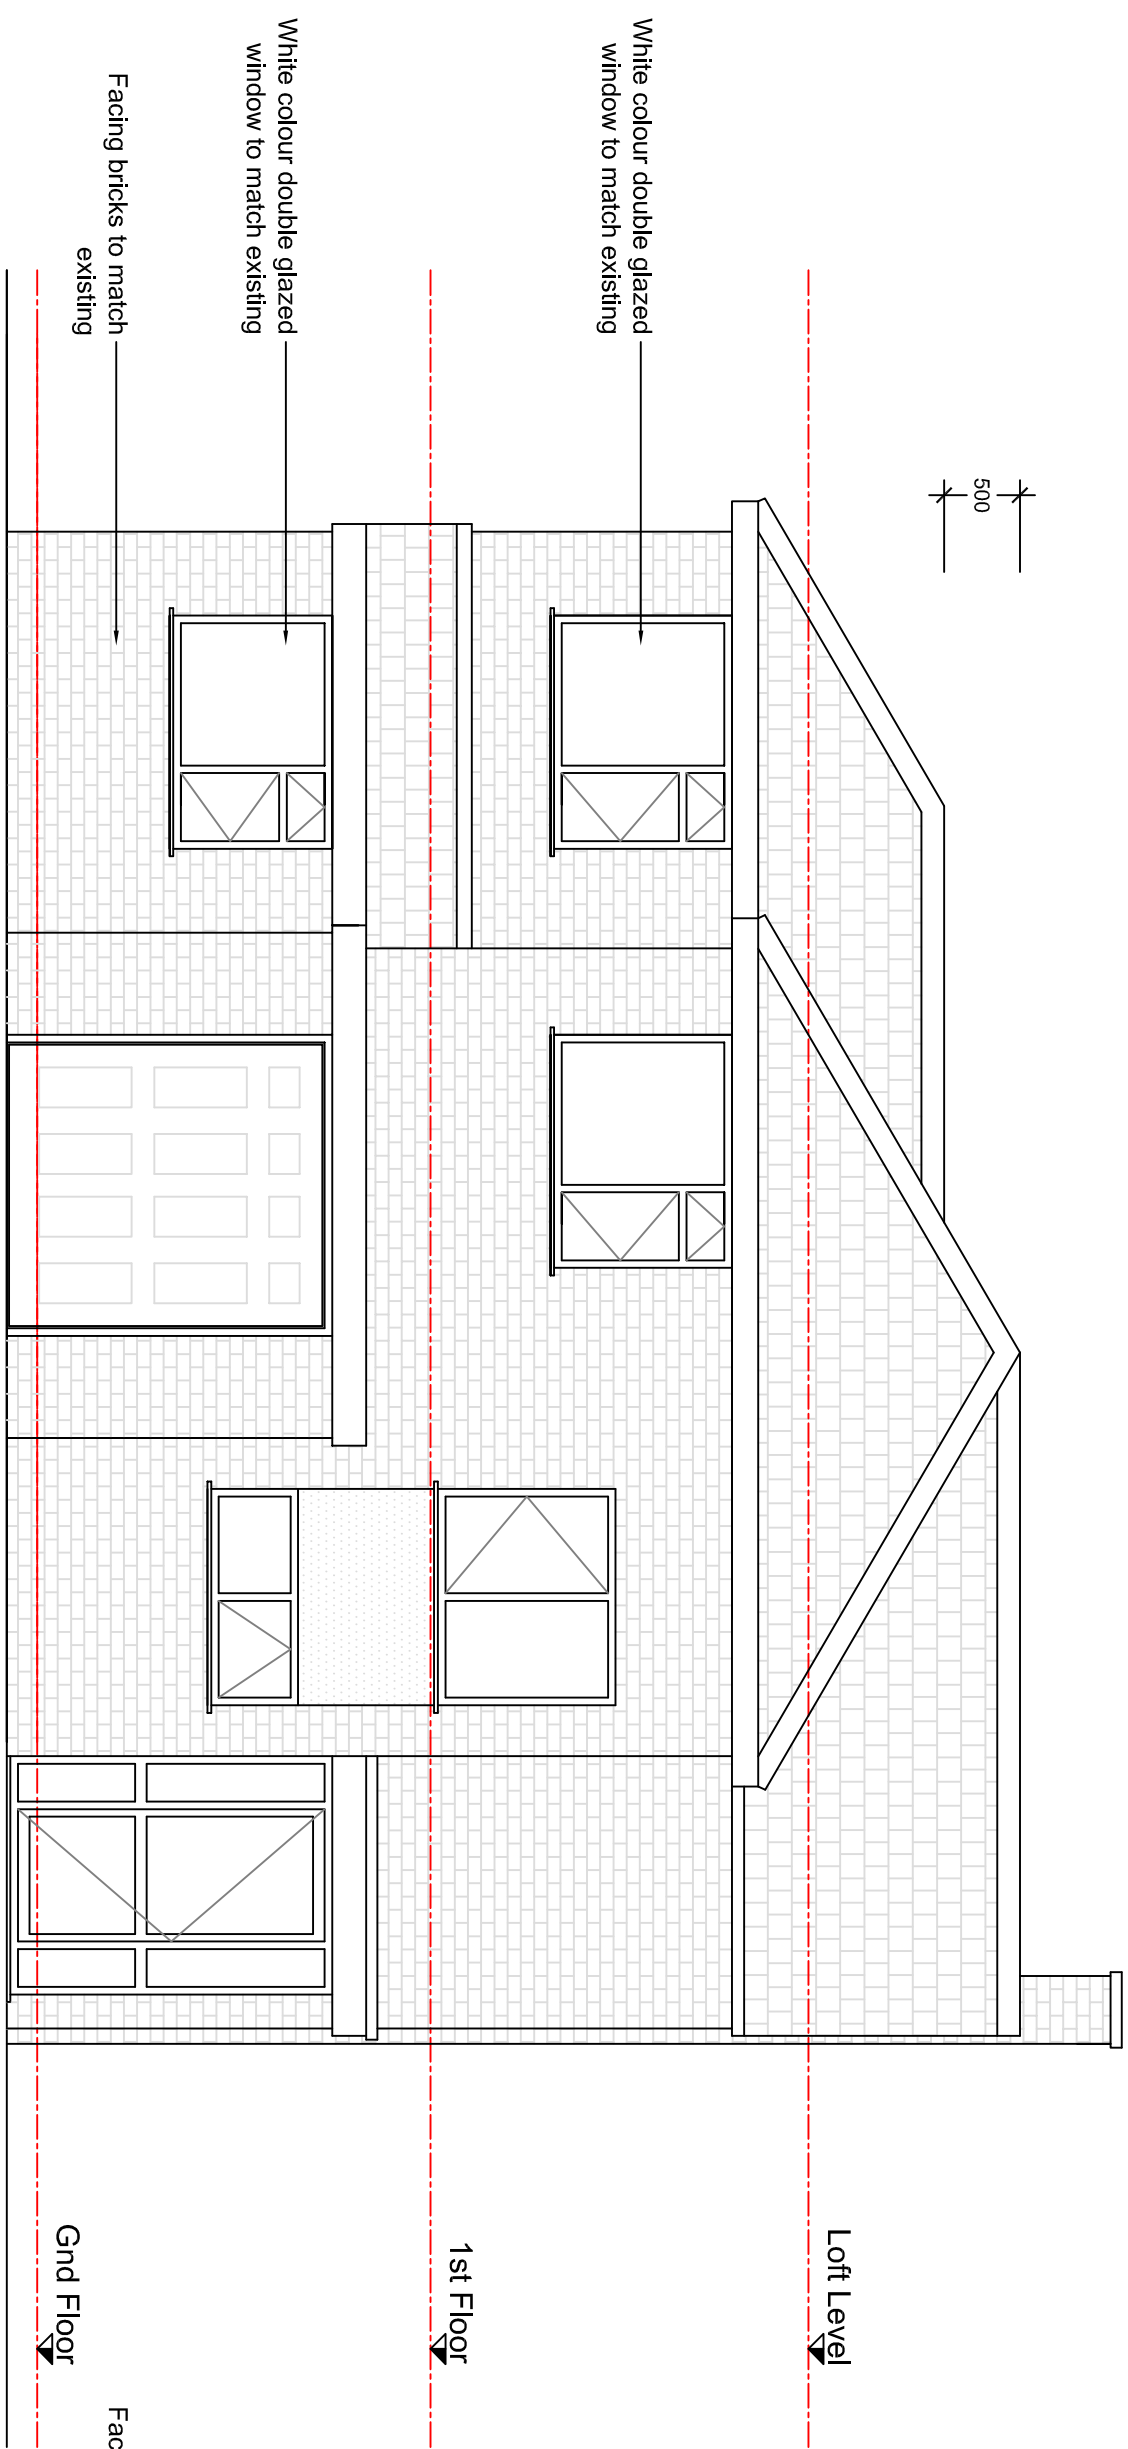


PROPOSED FRONT ELEVATION
1:50

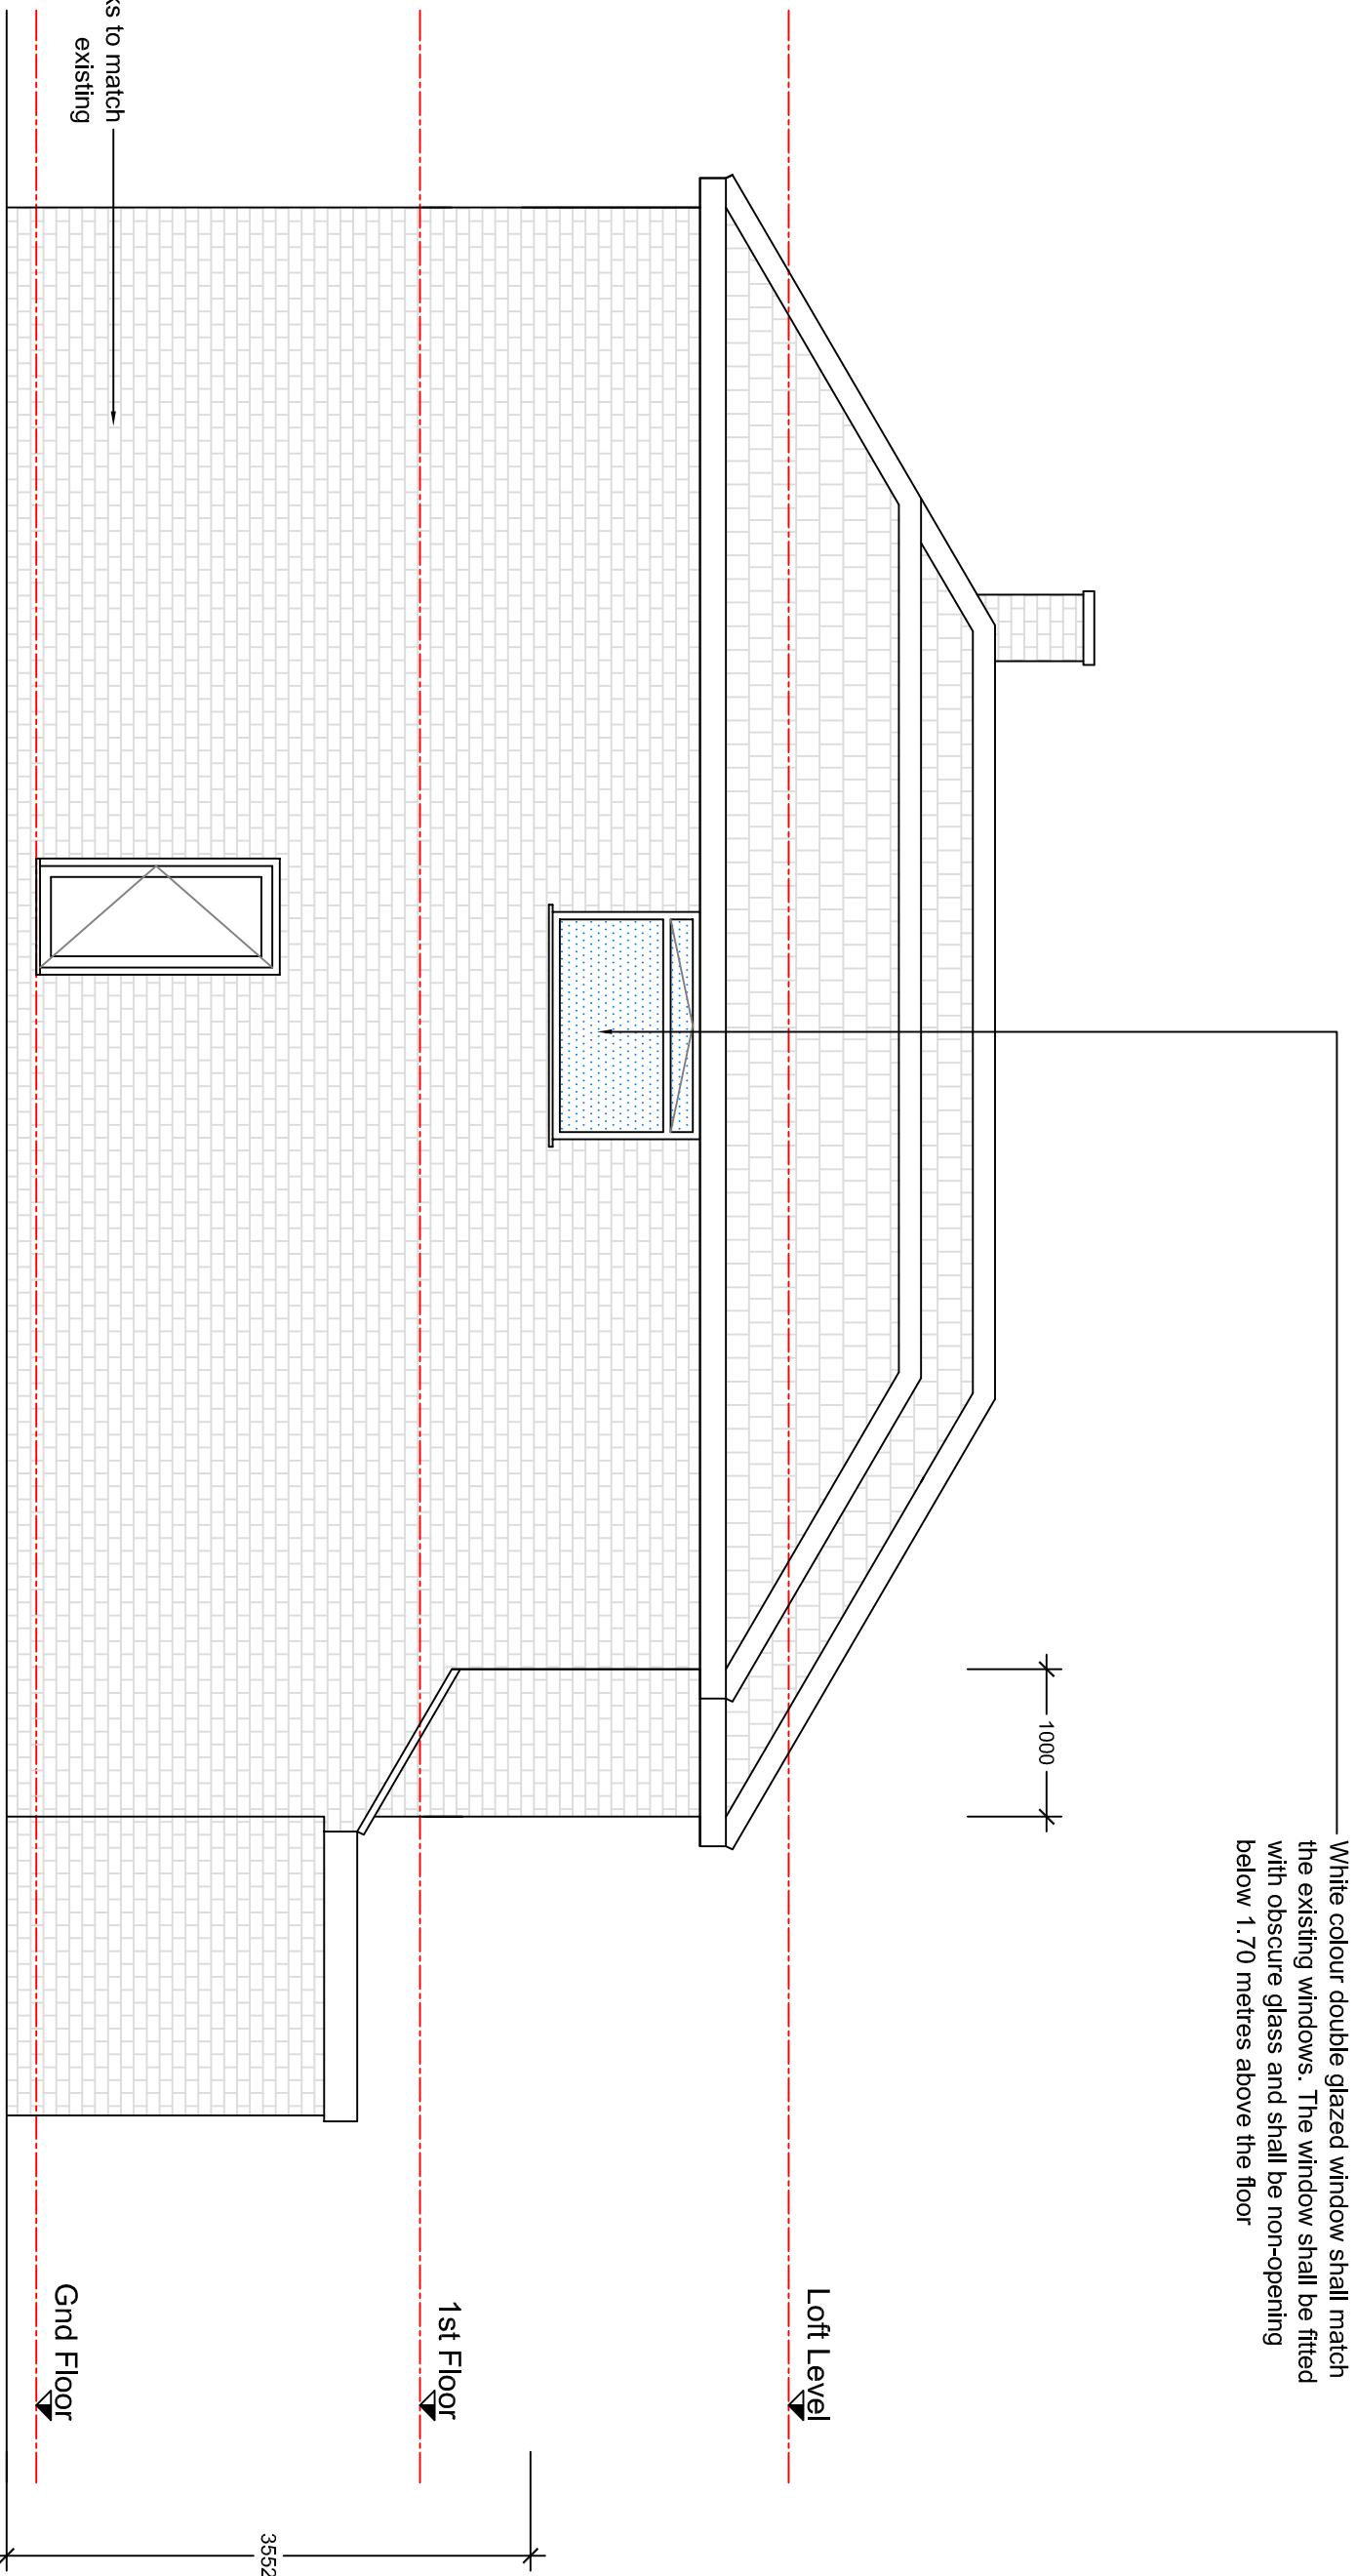

PROPOSED SIDE ELEVATION
1:50

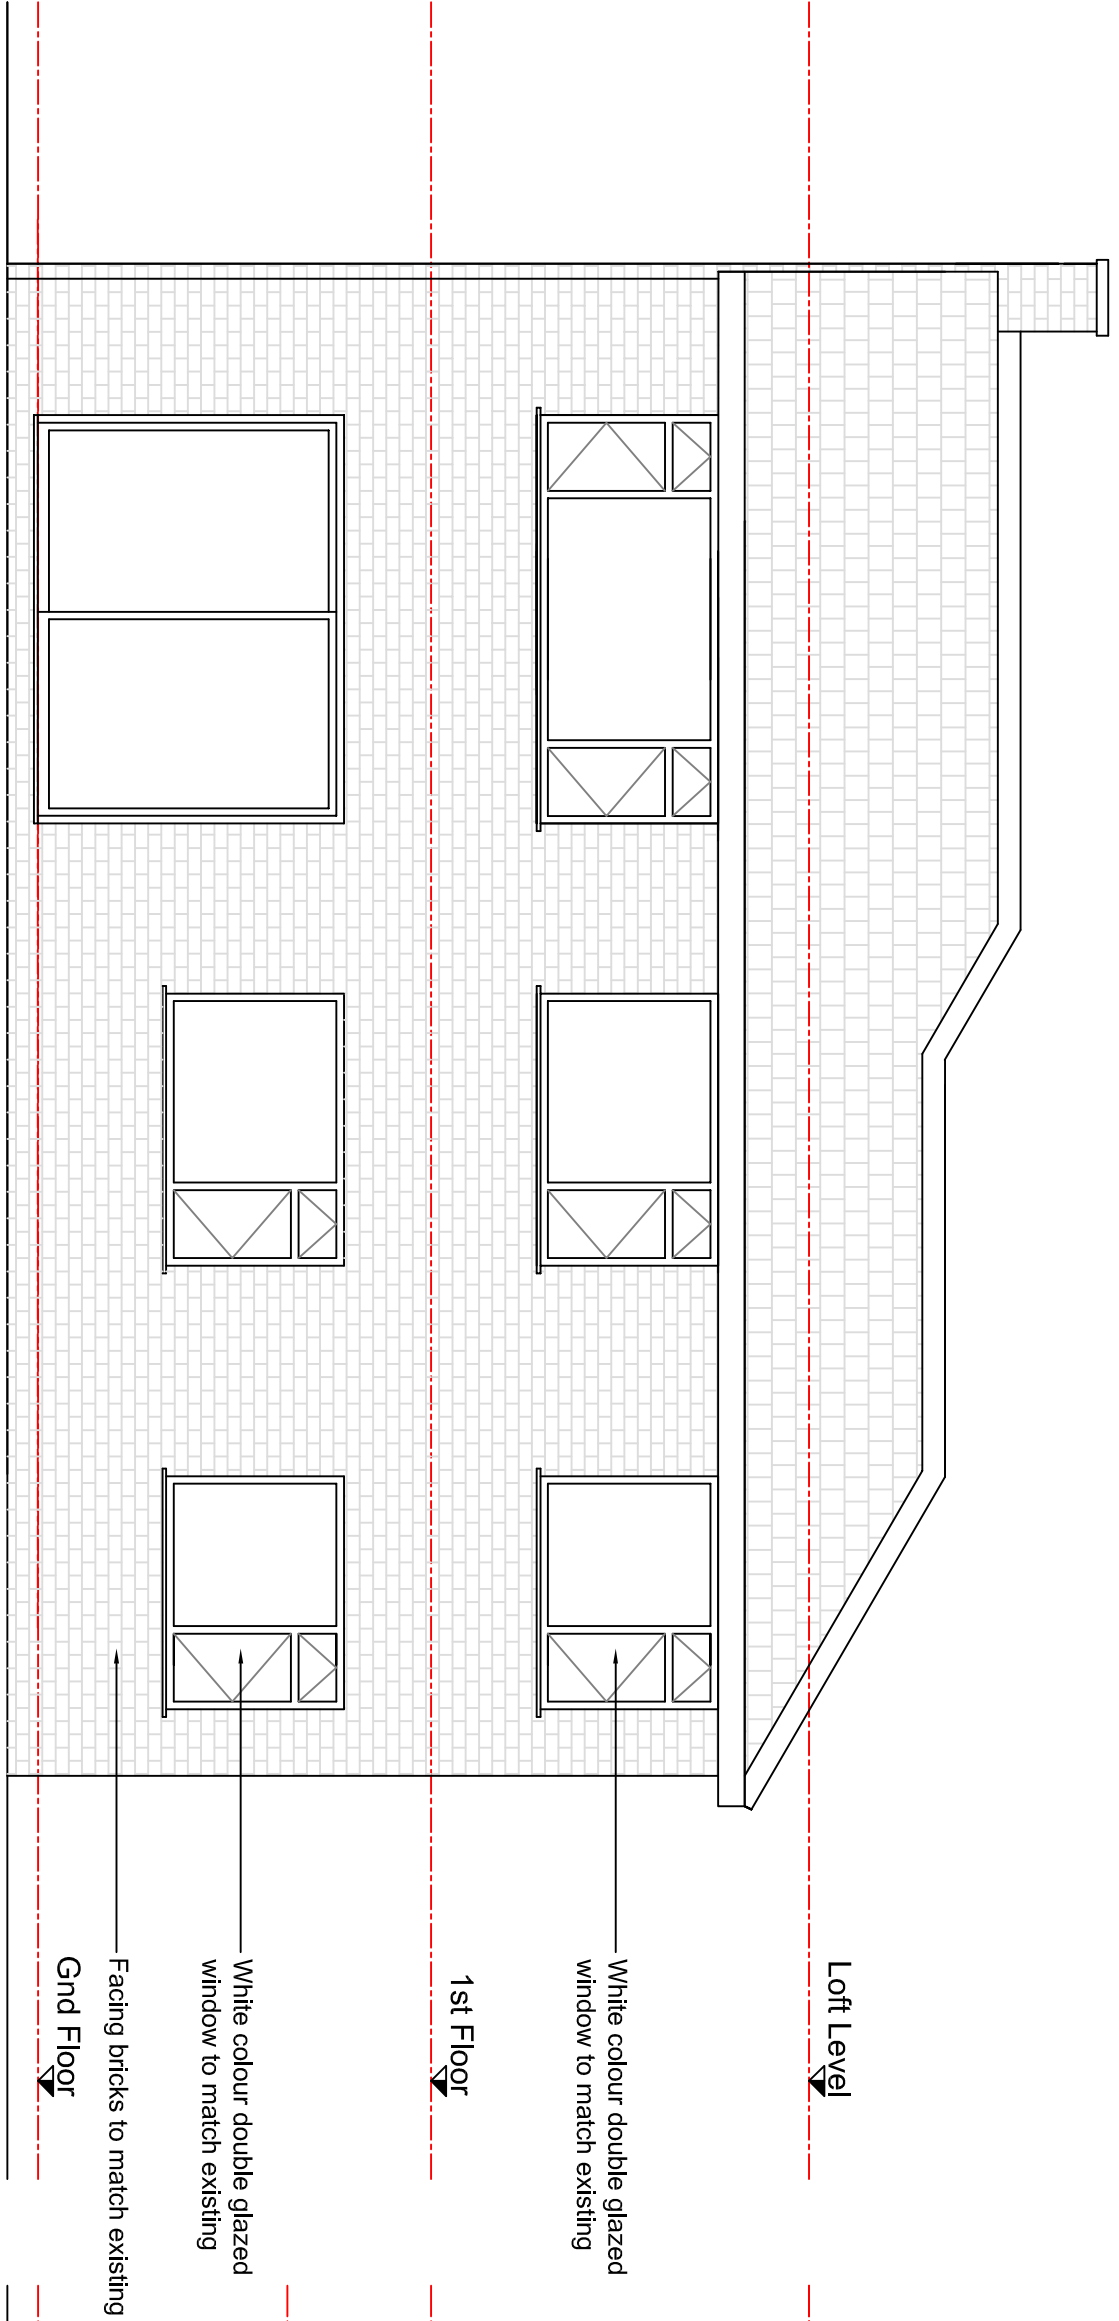

PROPOSED REAR ELEVATION
1:50

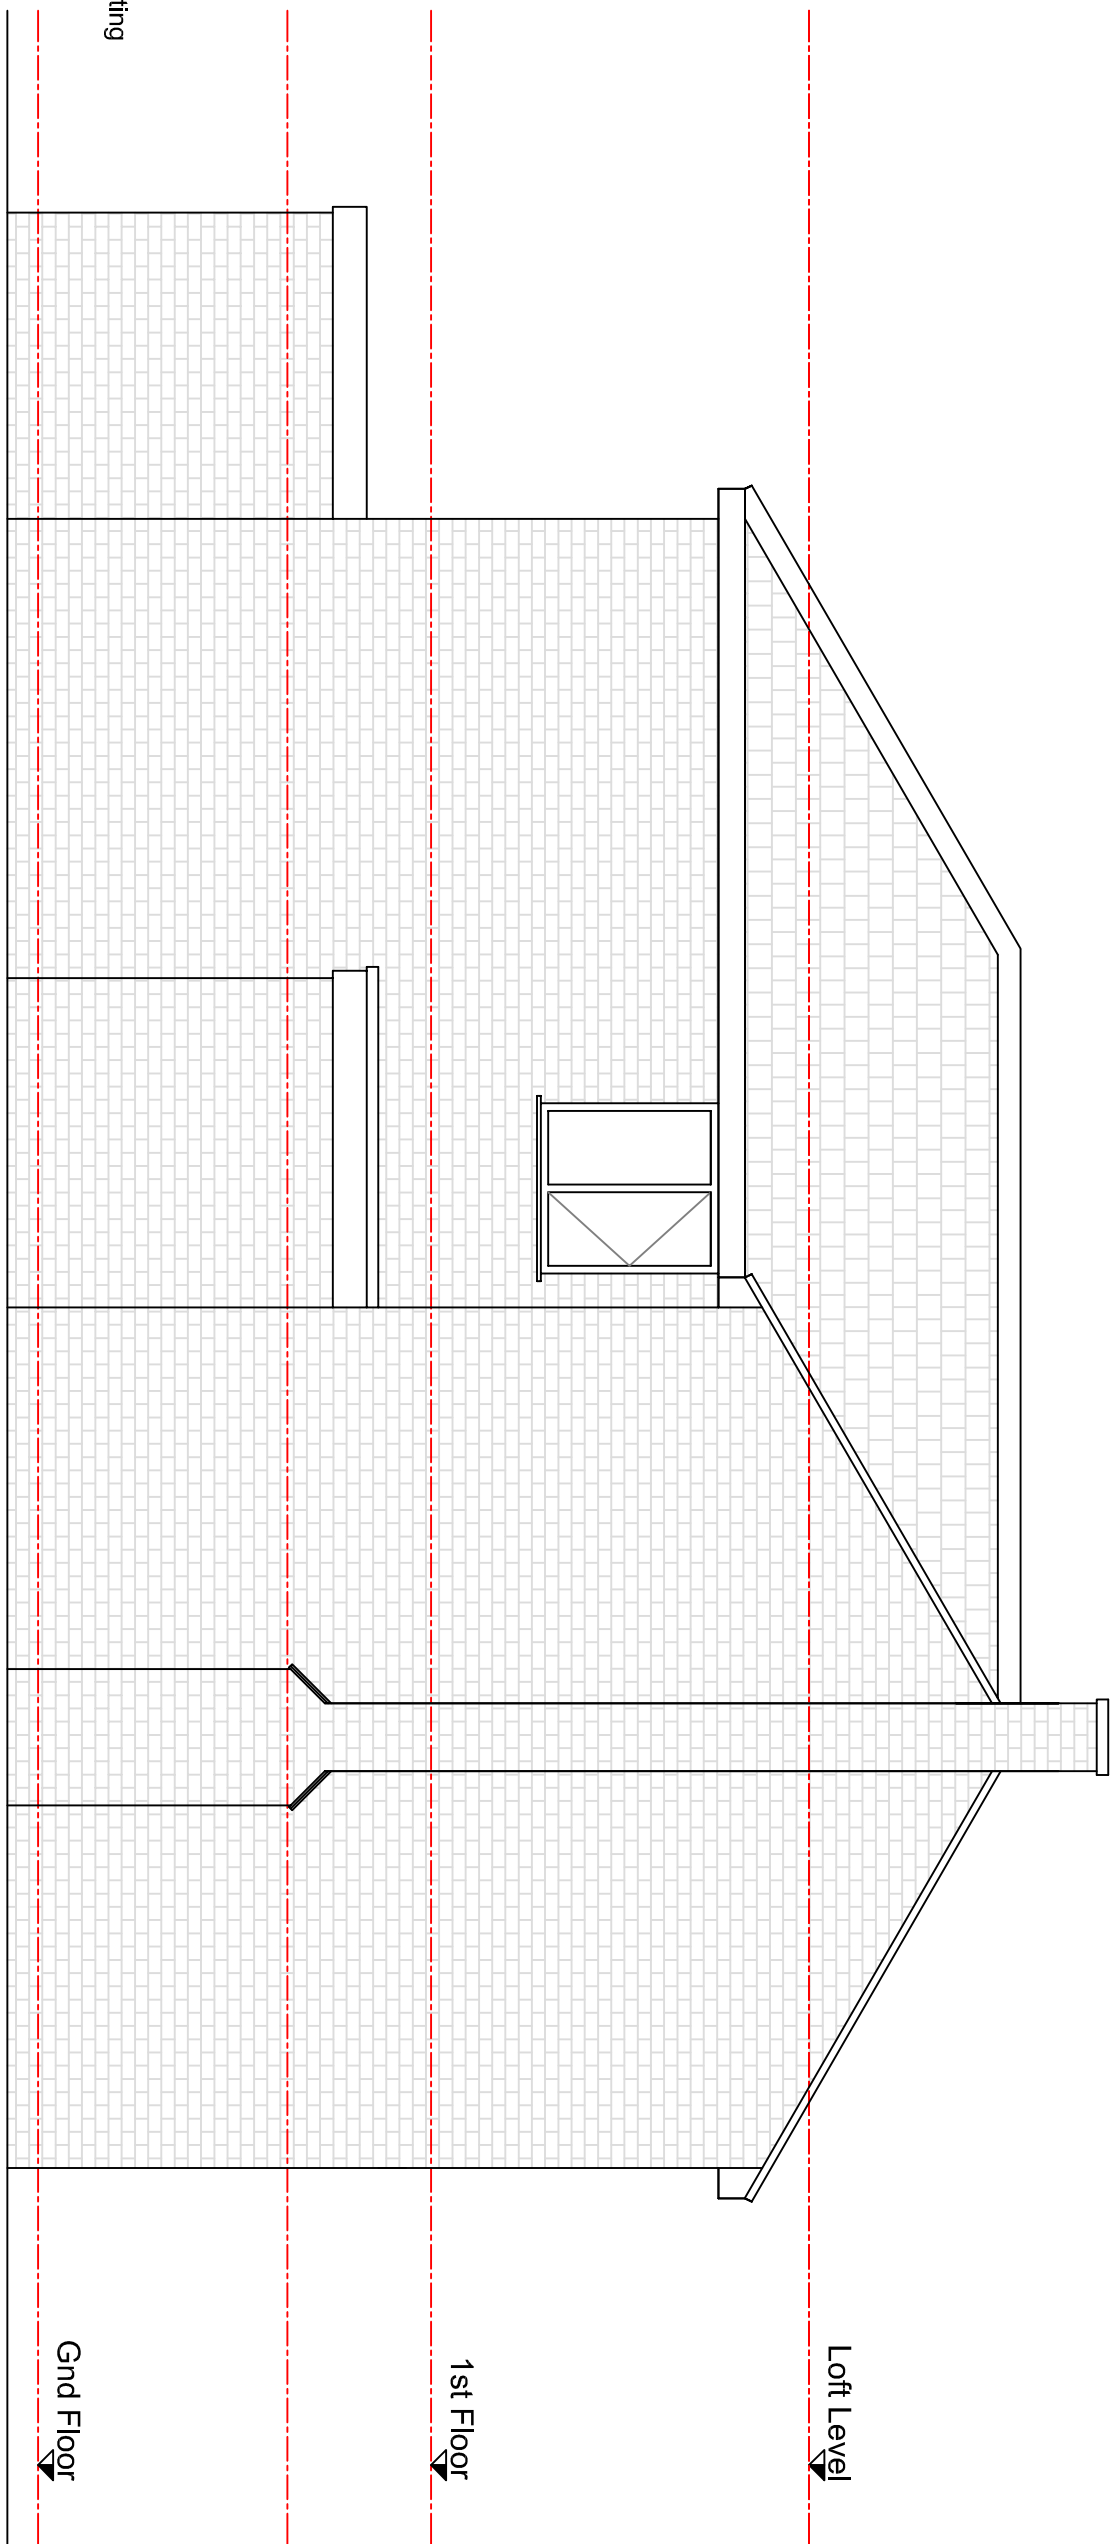

PROPOSED SIDE ELEVATION
1:50

