



2023/03/10 10:27:12

This drawing is issued for tender preparation only. Any dimensions taken from this drawing must be verified against the ground conditions and the existing situation on site. Any discrepancies between the drawing and the conditions on site must be reported to the client immediately.

LEGEND:

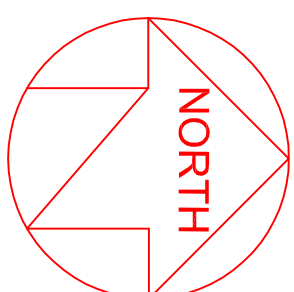


CONSTRUCTION NOTES:

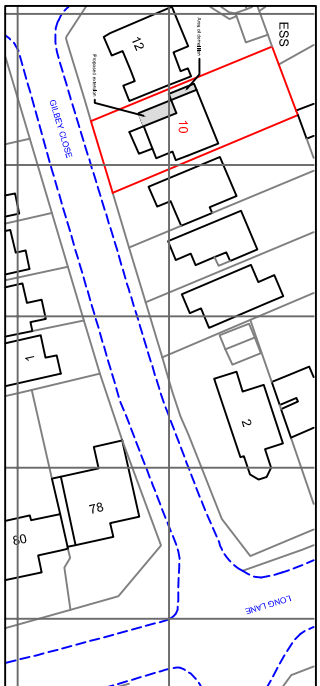

1:1250 5 m 20 m 50 m 100 m
10 m

SITE PLAN - 1:1250

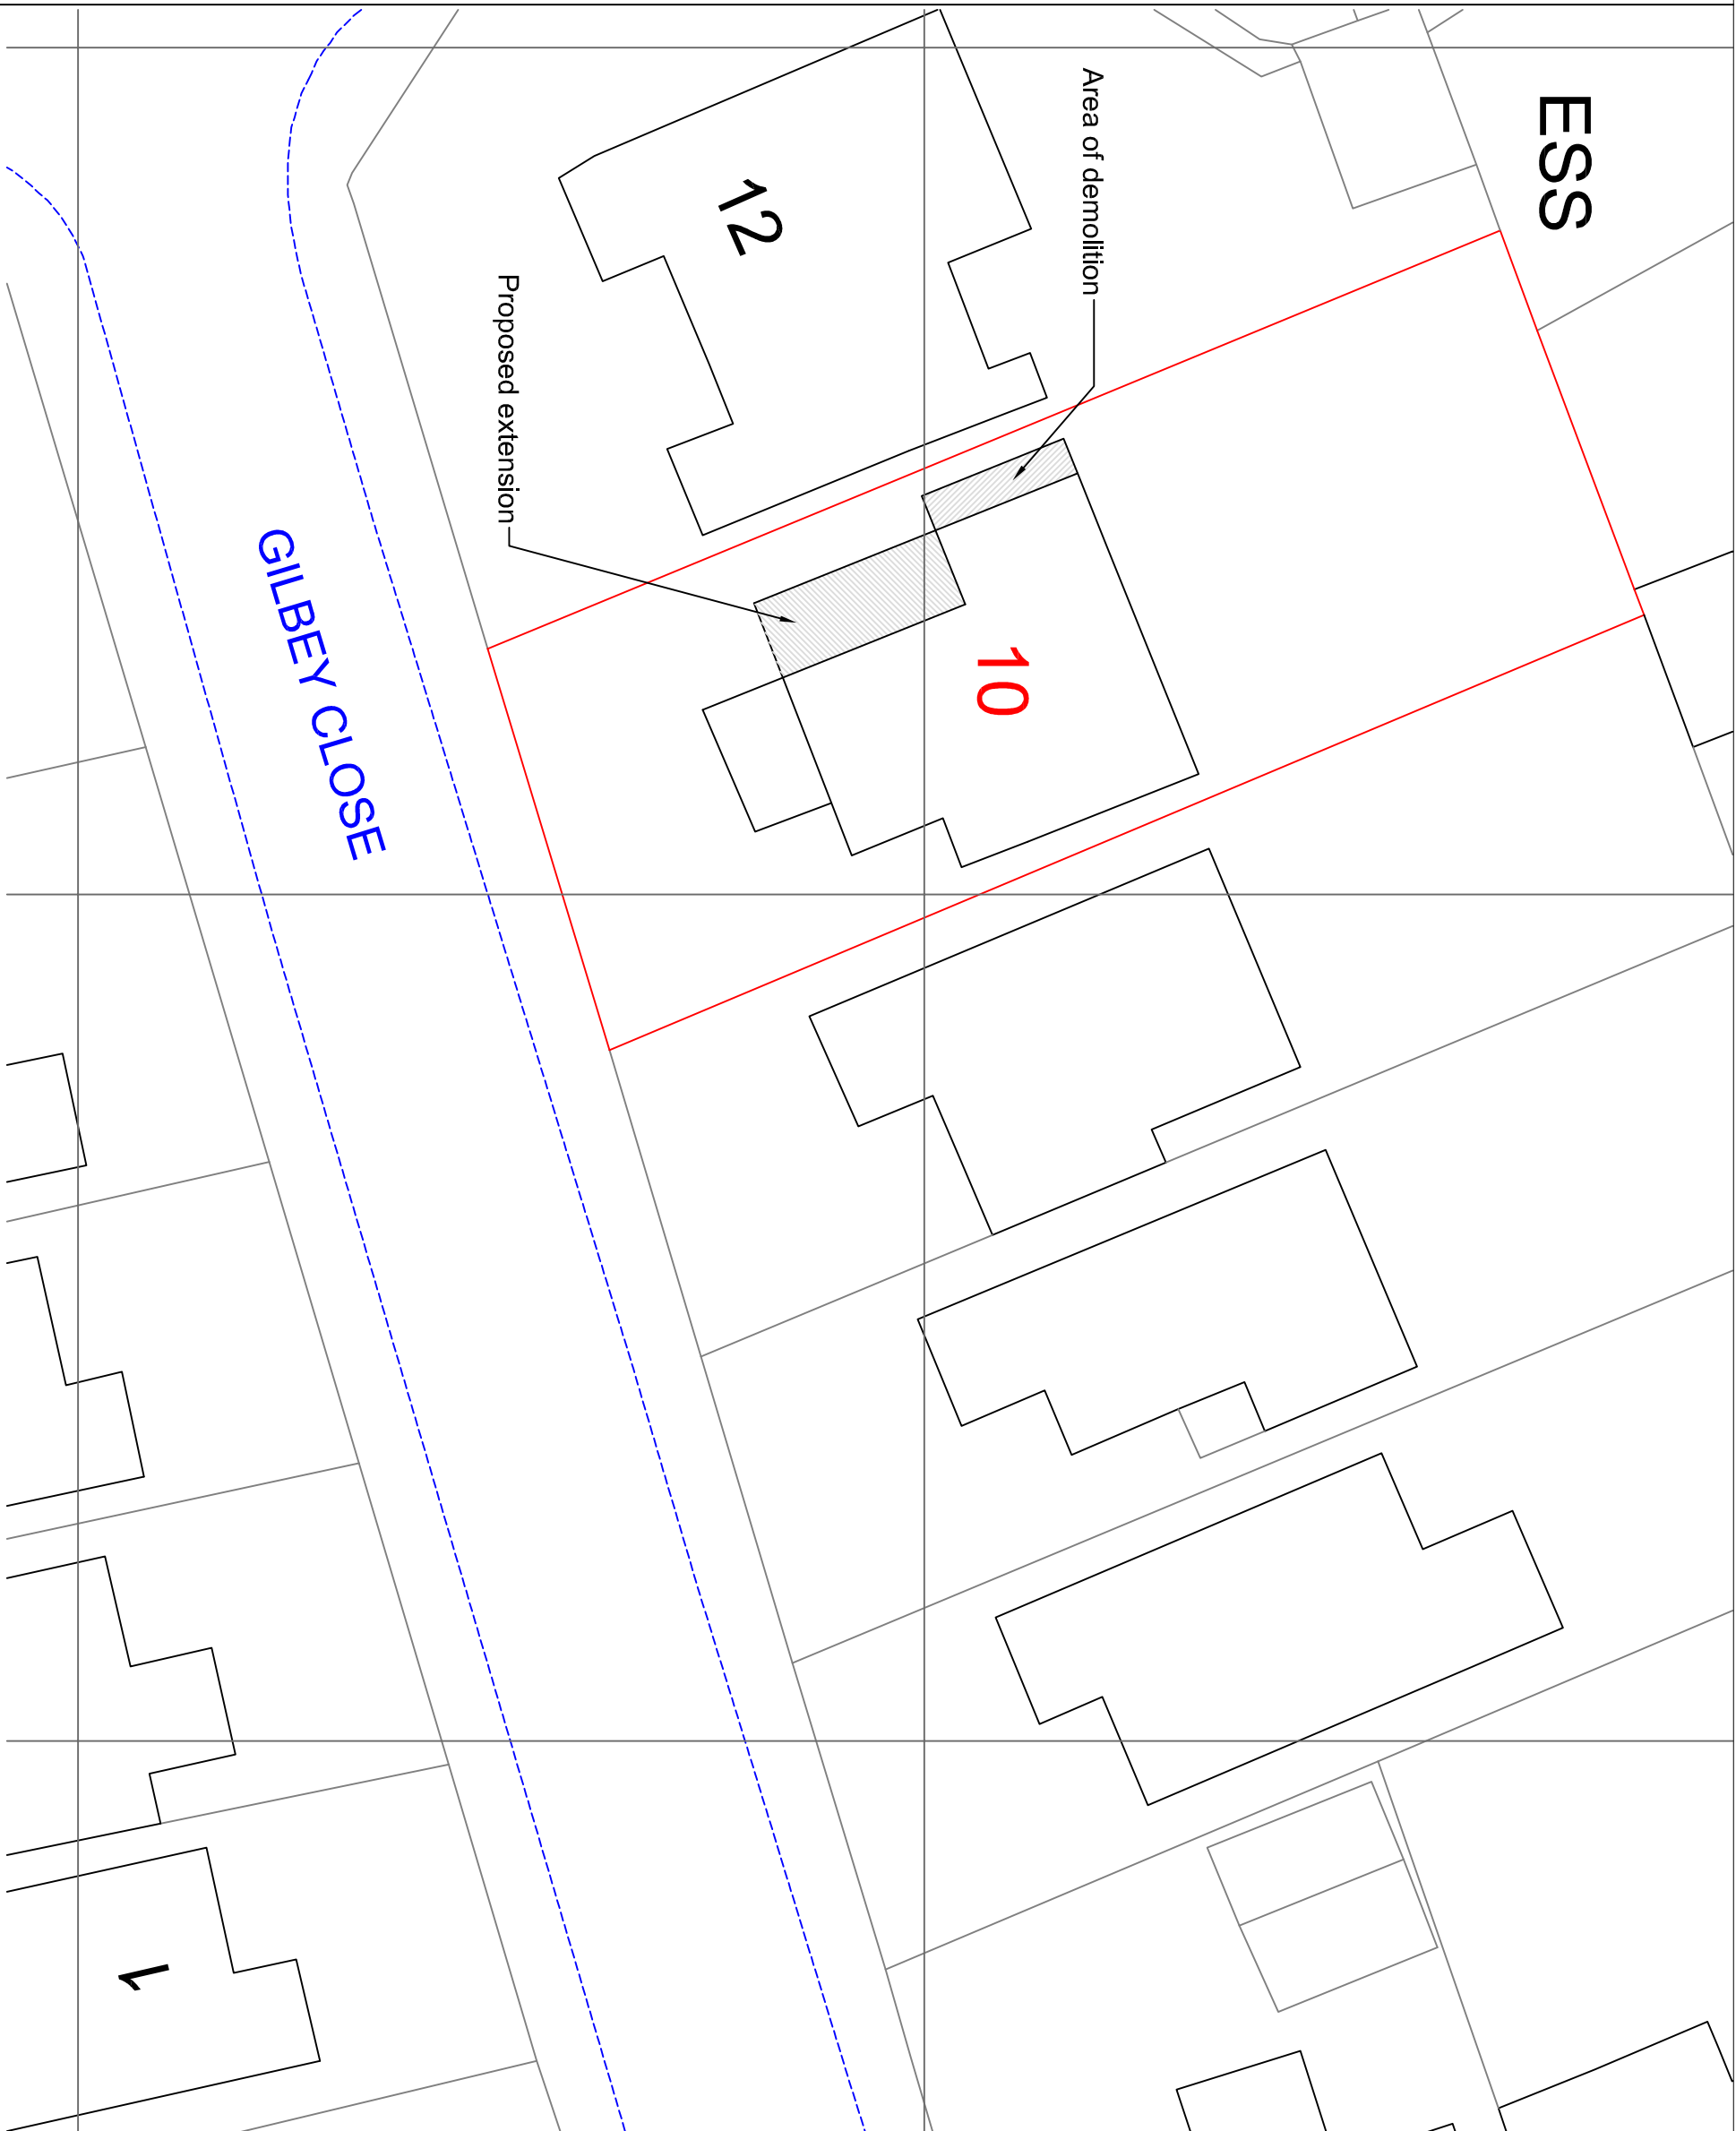

BLOCK PLAN
1:200 1 m 5 m 10 m
2 m

REV	DESCRIPTION	DATE
1		-

PROJECT	10 GILBEY CLOSE ICKENHAM MIDDX. UB10 6TD
---------	---

TITLE	SITE PLAN AND BLOCK PLAN
-------	-----------------------------

CLIENT	Mr. P. Toma
--------	-------------

SCALE	DATE
AS SHOWN	20 03 23
DWG NO.	1373 A1 P04
REVISED	-