
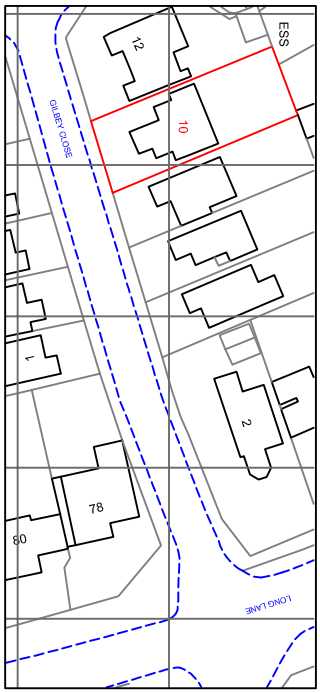


SITE PLAN - 1:1250

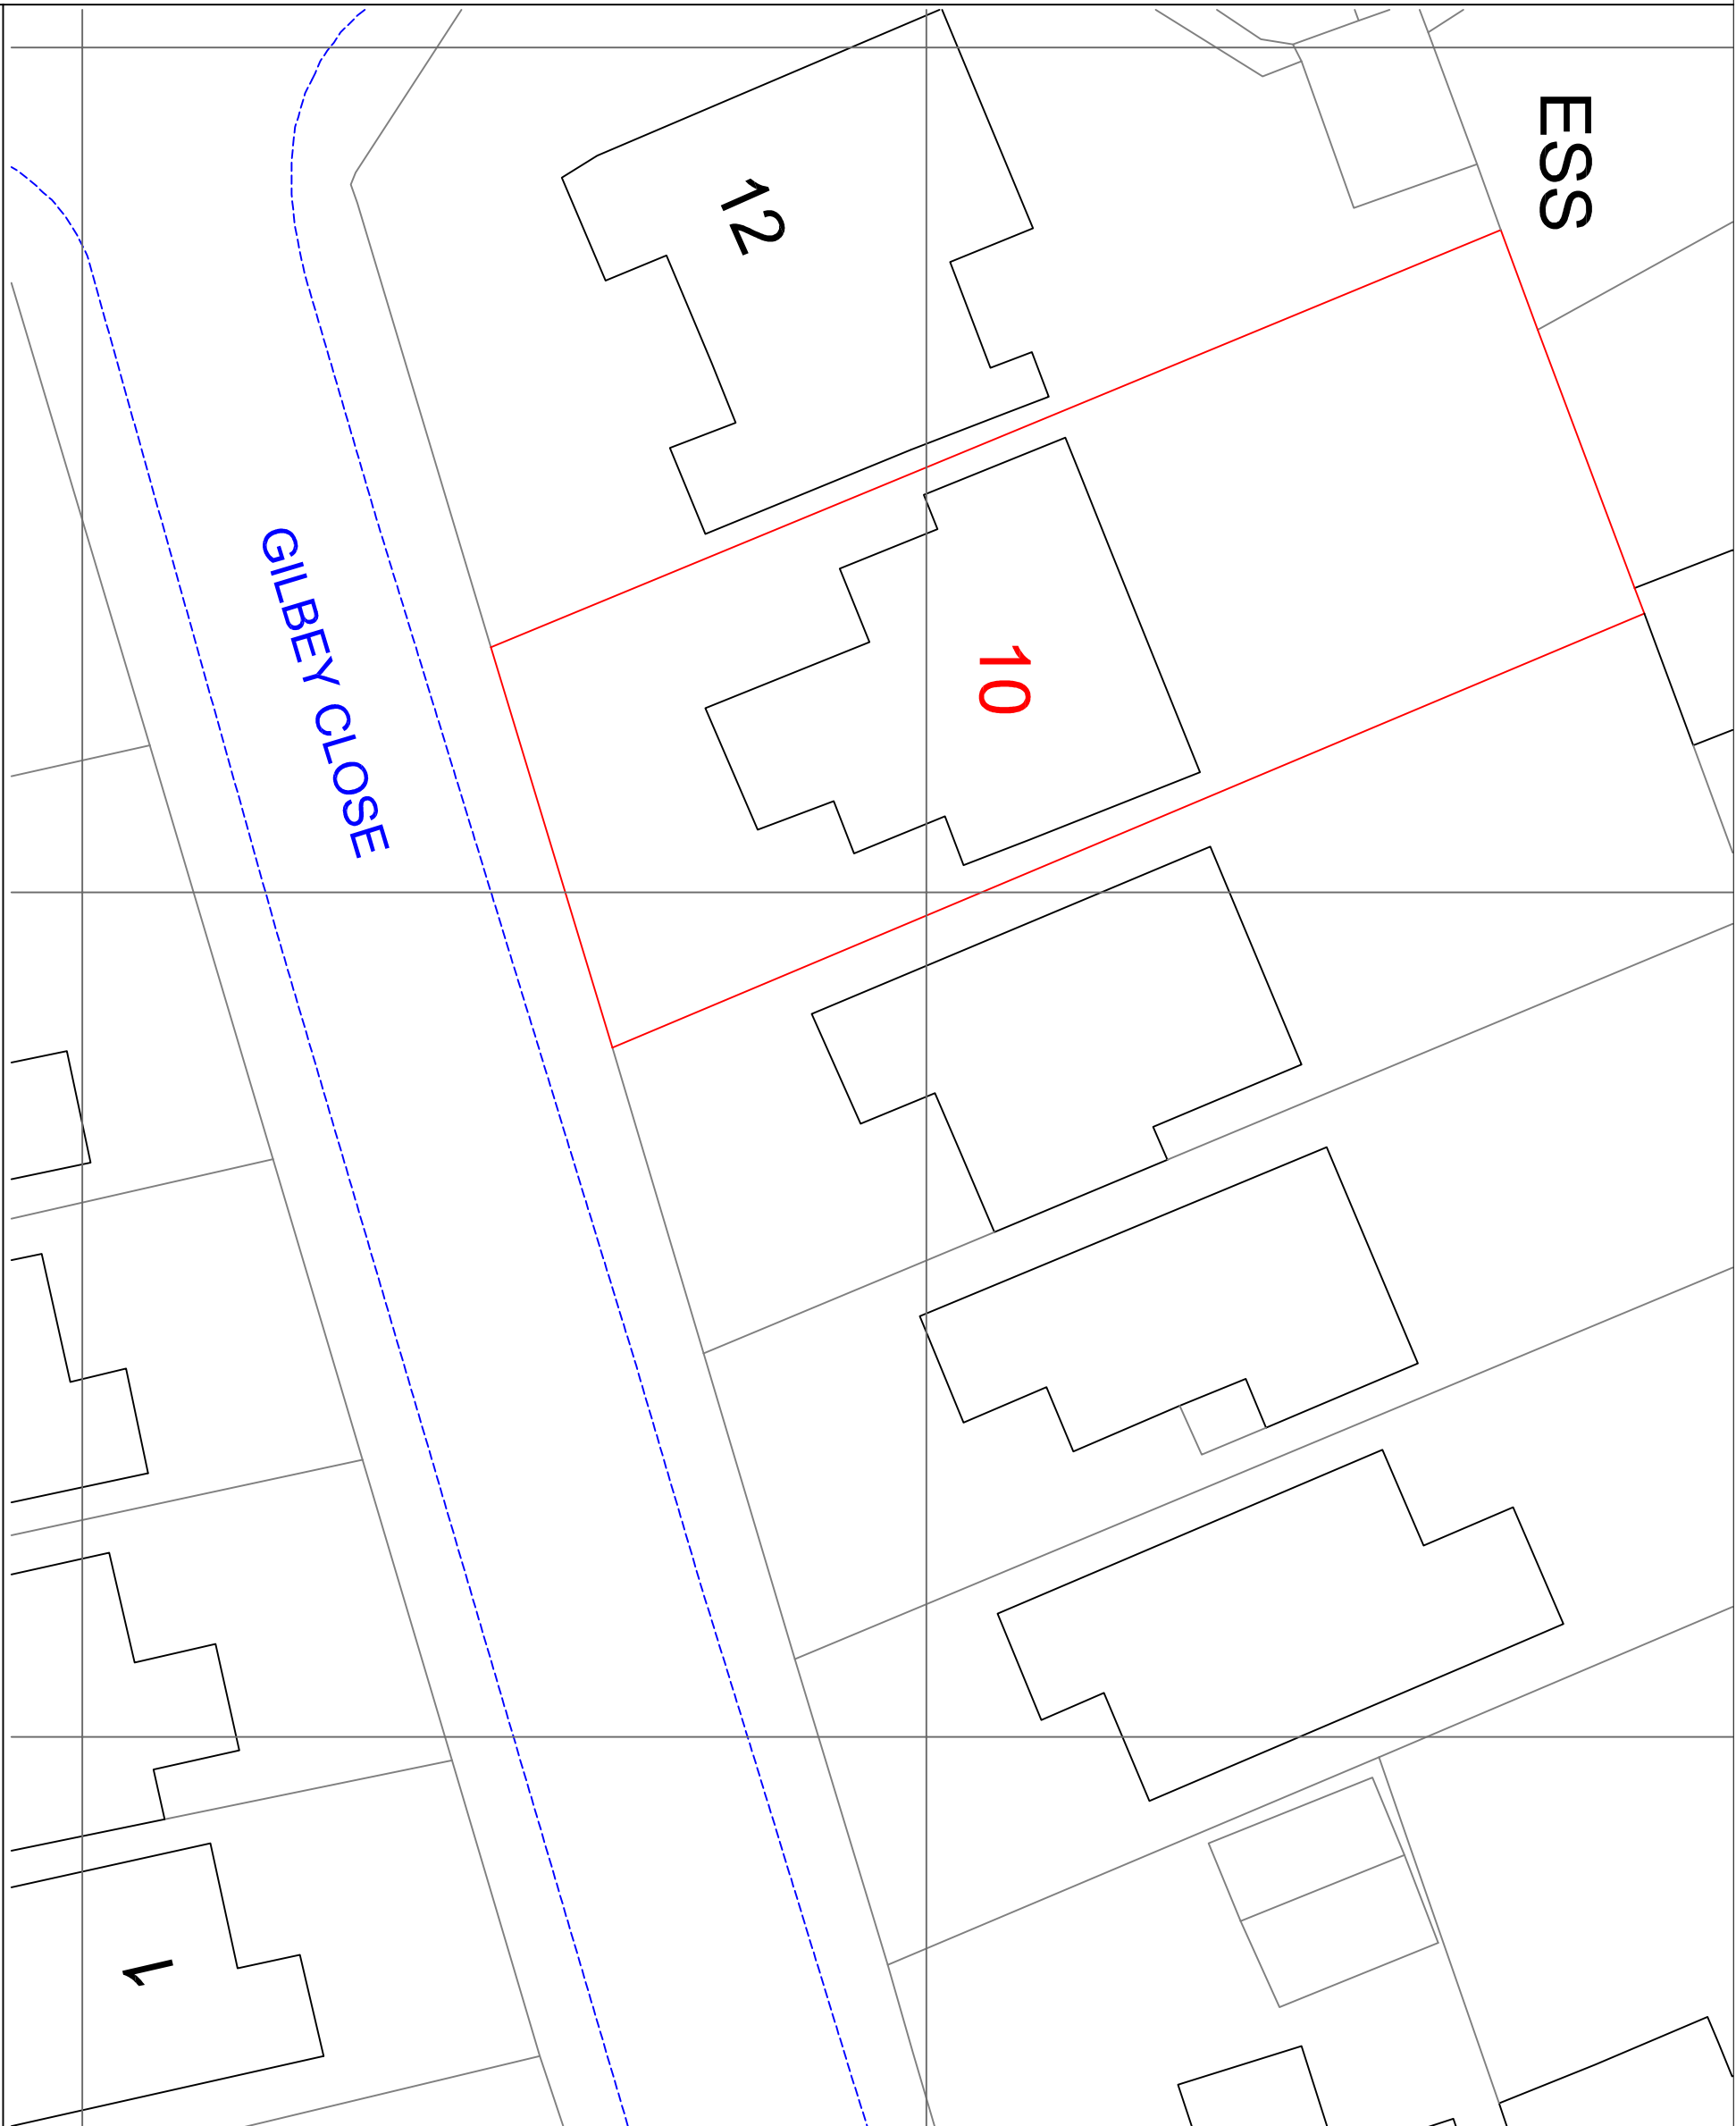


BLOCK PLAN
1:200

NOTES:

This drawing is intended for planning purposes only. Any dimensions shown are approximate and should be verified on site. Any discrepancies between the drawing and the conditions of the site shall be resolved by the client. The client is responsible for the accuracy of the information provided.

LEGEND:

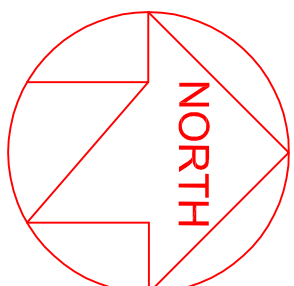

CONSTRUCTION NOTES:

REV	DESCRIPTION	DATE
1		-

PROJECT
10 GILBEY CLOSE
ICKENHAM MIDDX. UB10 6TD

TITLE
SITE PLAN AND
BLOCK PLAN

CLIENT
Mr. P. Toma

SCALE	DATE
AS SHOWN	25 10 22
DWG NO.	1373 A1 SU04
REVISED	-

REN
CONSTRUCTION
MANAGEMENT
10 GILBEY CLOSE
ICKENHAM MIDDX. UB10 6TD
TEL: 0181 606 444
WWW.REN.CO.UK