

LEGEND:

CONSTRUCTION NOTES:

REV	description	DATE
-	-	-

--	--	--

--	--	--

--	--	--

--	--	--

Project	10 GILBEY CLOSE, ICKENHAM MIDDX. UB10 8TD
---------	--


Title	PROPOSED FLOOR PLANS
-------	----------------------

Client	Mr. P. Toma
--------	-------------


Scale	1:50	1:100	1:200
1	50	04	12
23			

dwg. no.	1480	A1	P01	-
revision				

REN	3 HAVATON ROAD LONDON E15 2JF 01858 461 671 info@ren.co.uk www.ren.co.uk
-----	---

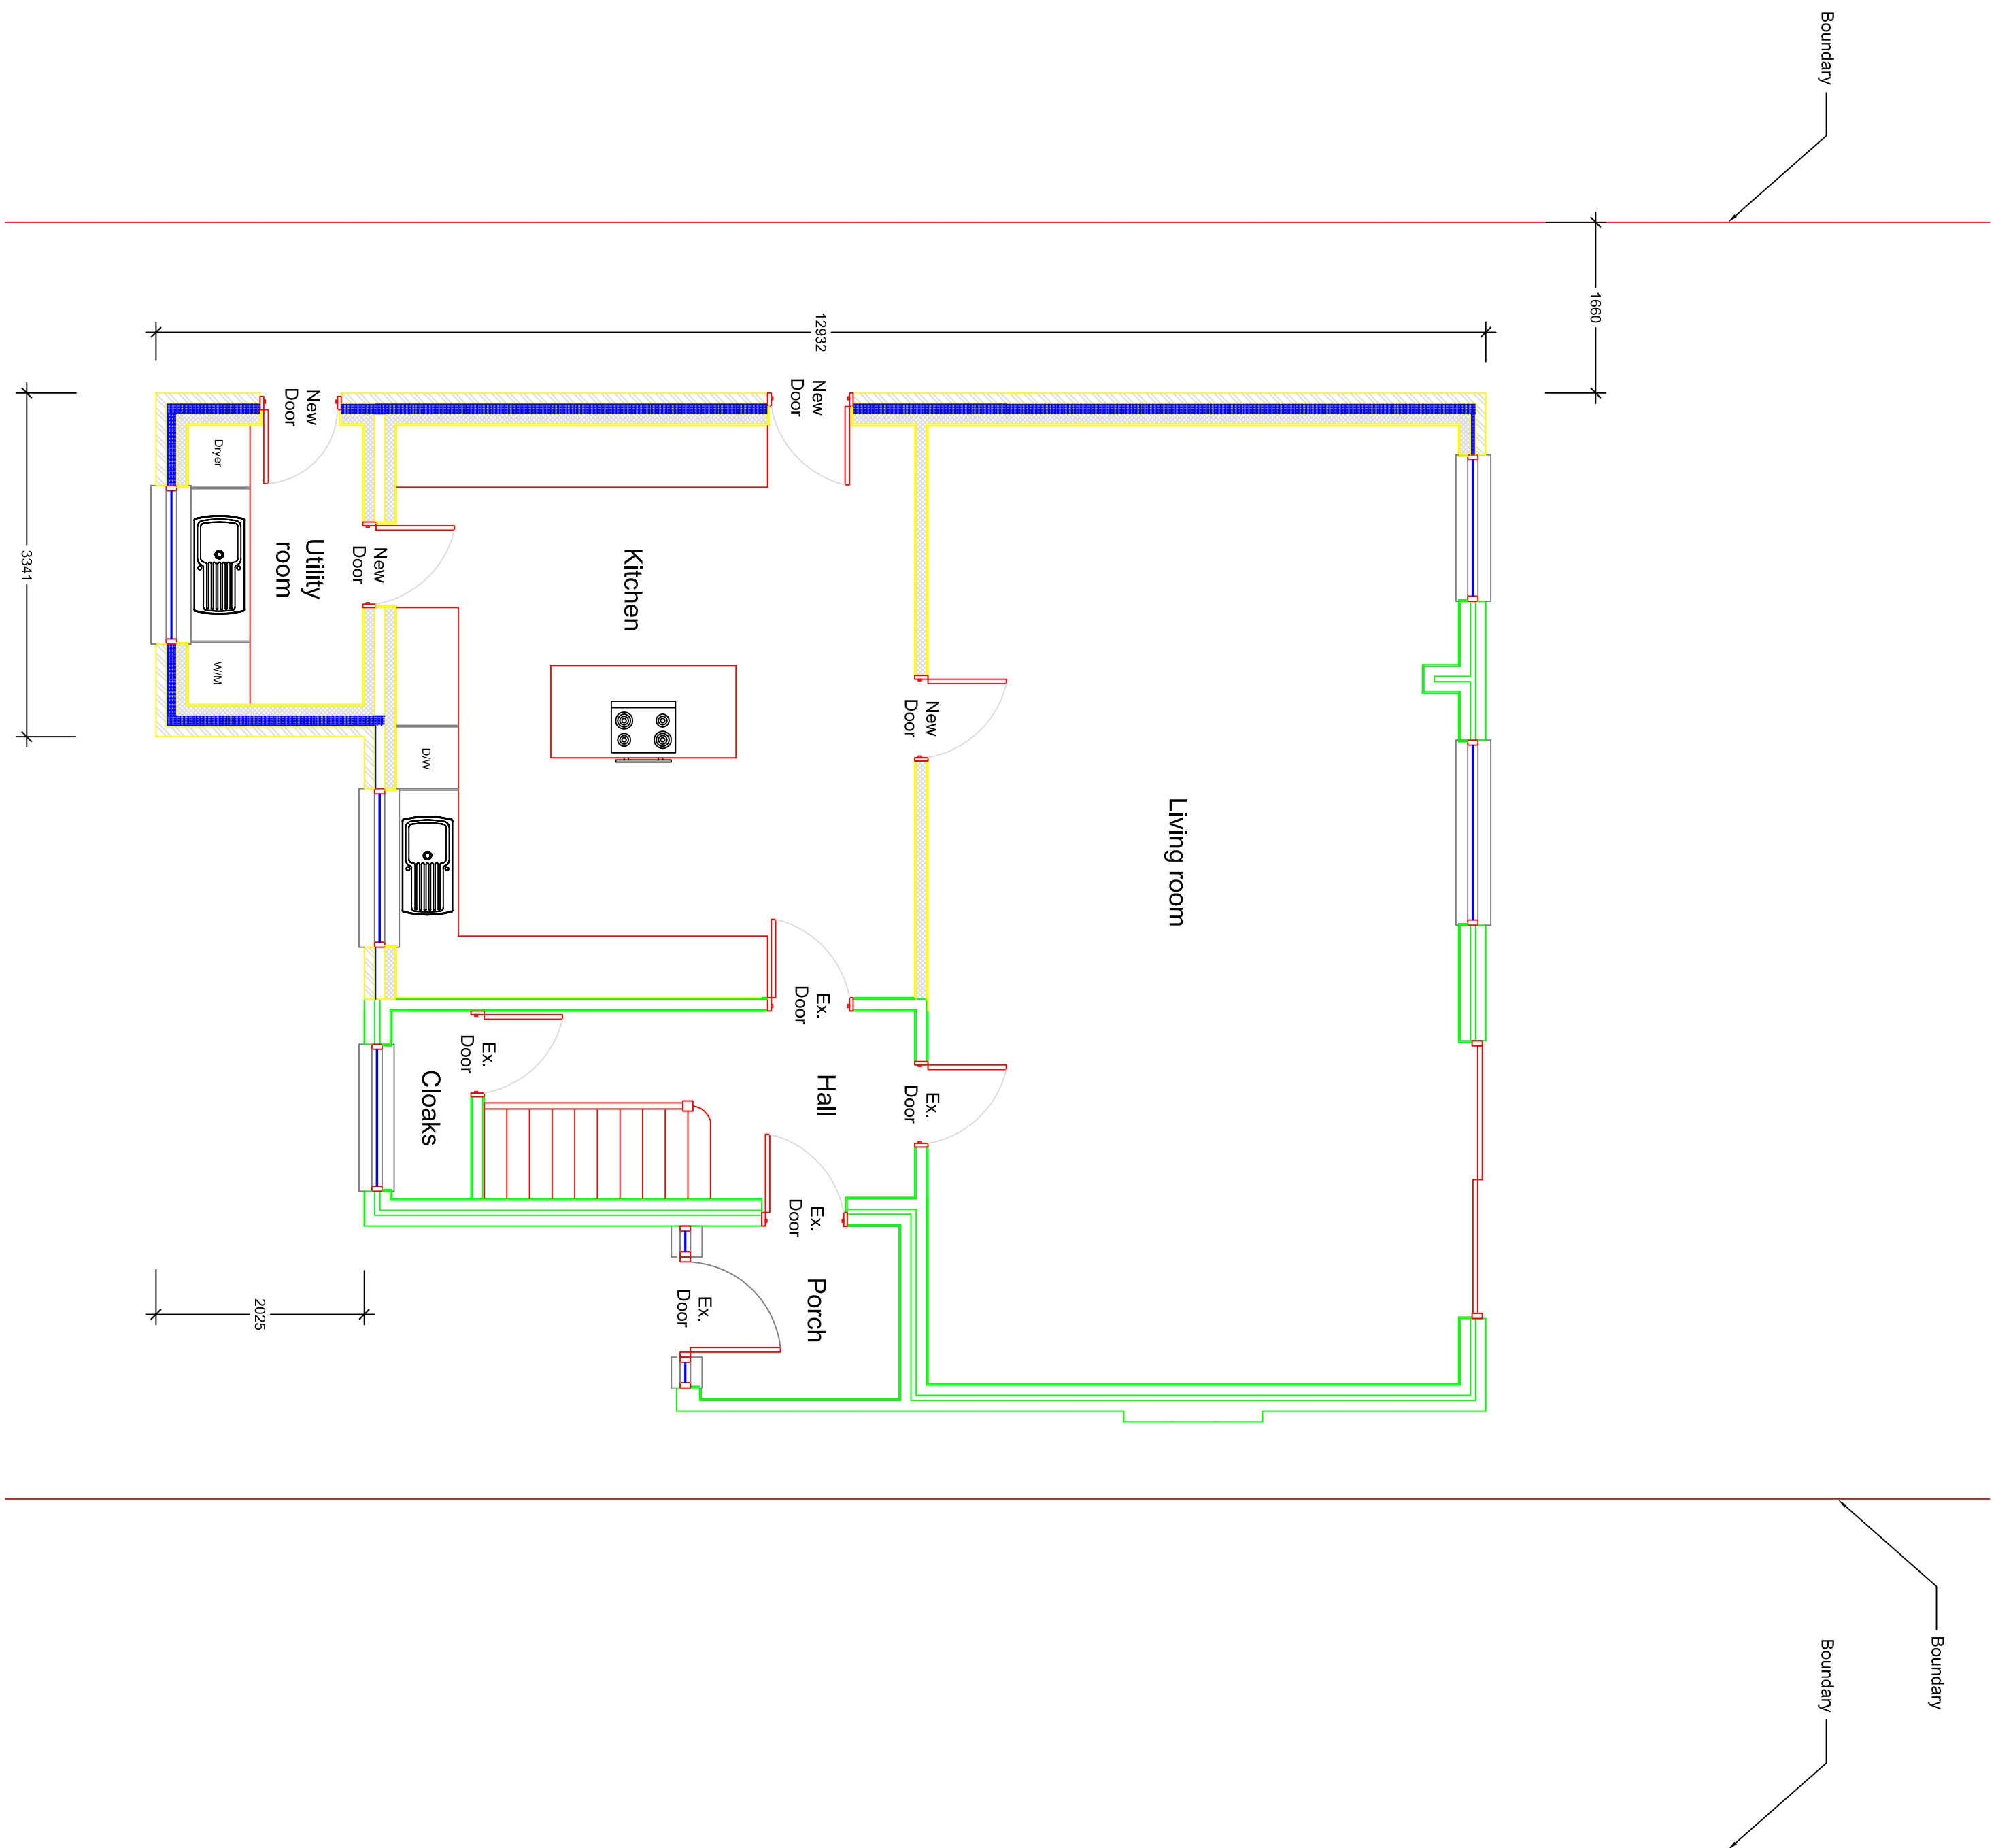

PROPOSED GROUND FLOOR PLAN
1:50

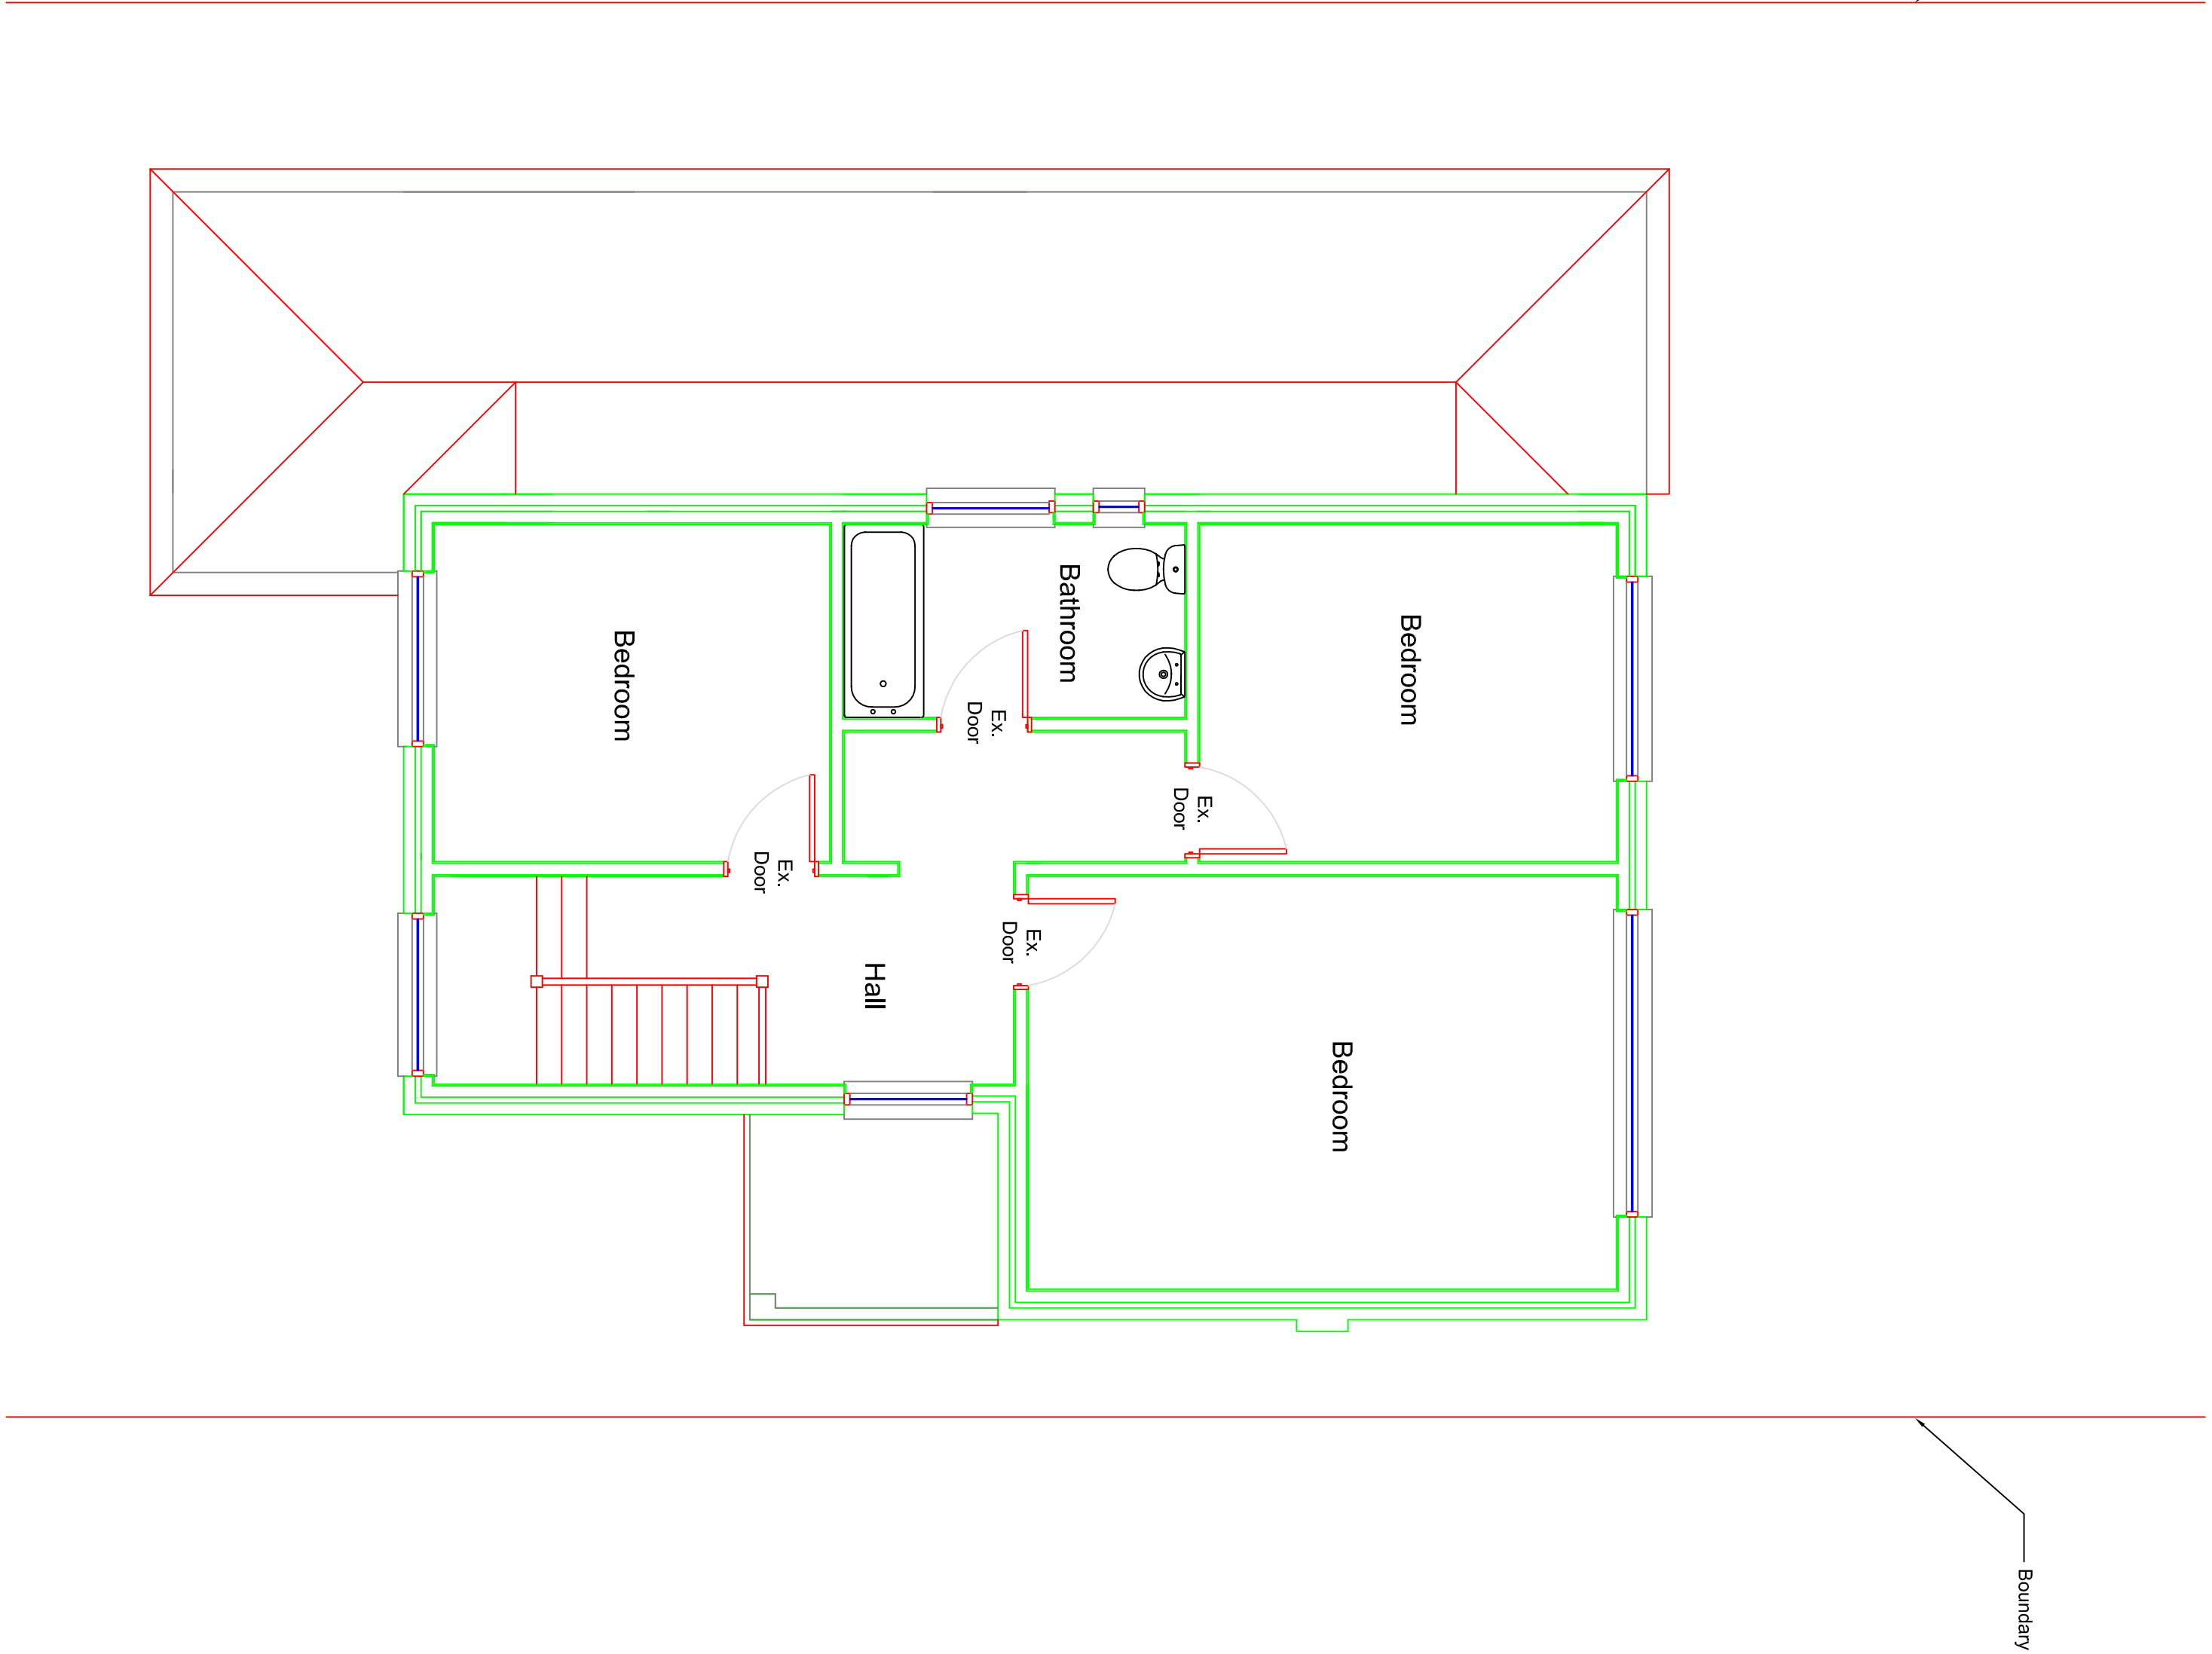

PROPOSED FIRST FLOOR PLAN
1:50

