

LEGEND:

CONSTRUCTION NOTES:

REV	DESCRIPTION	DATE
-----	-------------	------

-	-	-
-	-	-
-	-	-
-	-	-
-	-	-
-	-	-

PROJECT	10 GILBEY CLOSE, ICKENHAM MIDDX. UB10 8TD
---------	--

TITLE	PROPOSED ROOF PLAN
-------	--------------------


CLIENT	Mr. P. Toma
--------	-------------

SCALE	DATE
1	50
11	12
23	23

DWG. NO.	REVISION
1480	A1
P02	-

REN	3 HAVATON ROAD LONDON E15 3JX 0203 461 471 info@ren.co.uk
-----	---

PROPOSED ROOF PLAN
1:50

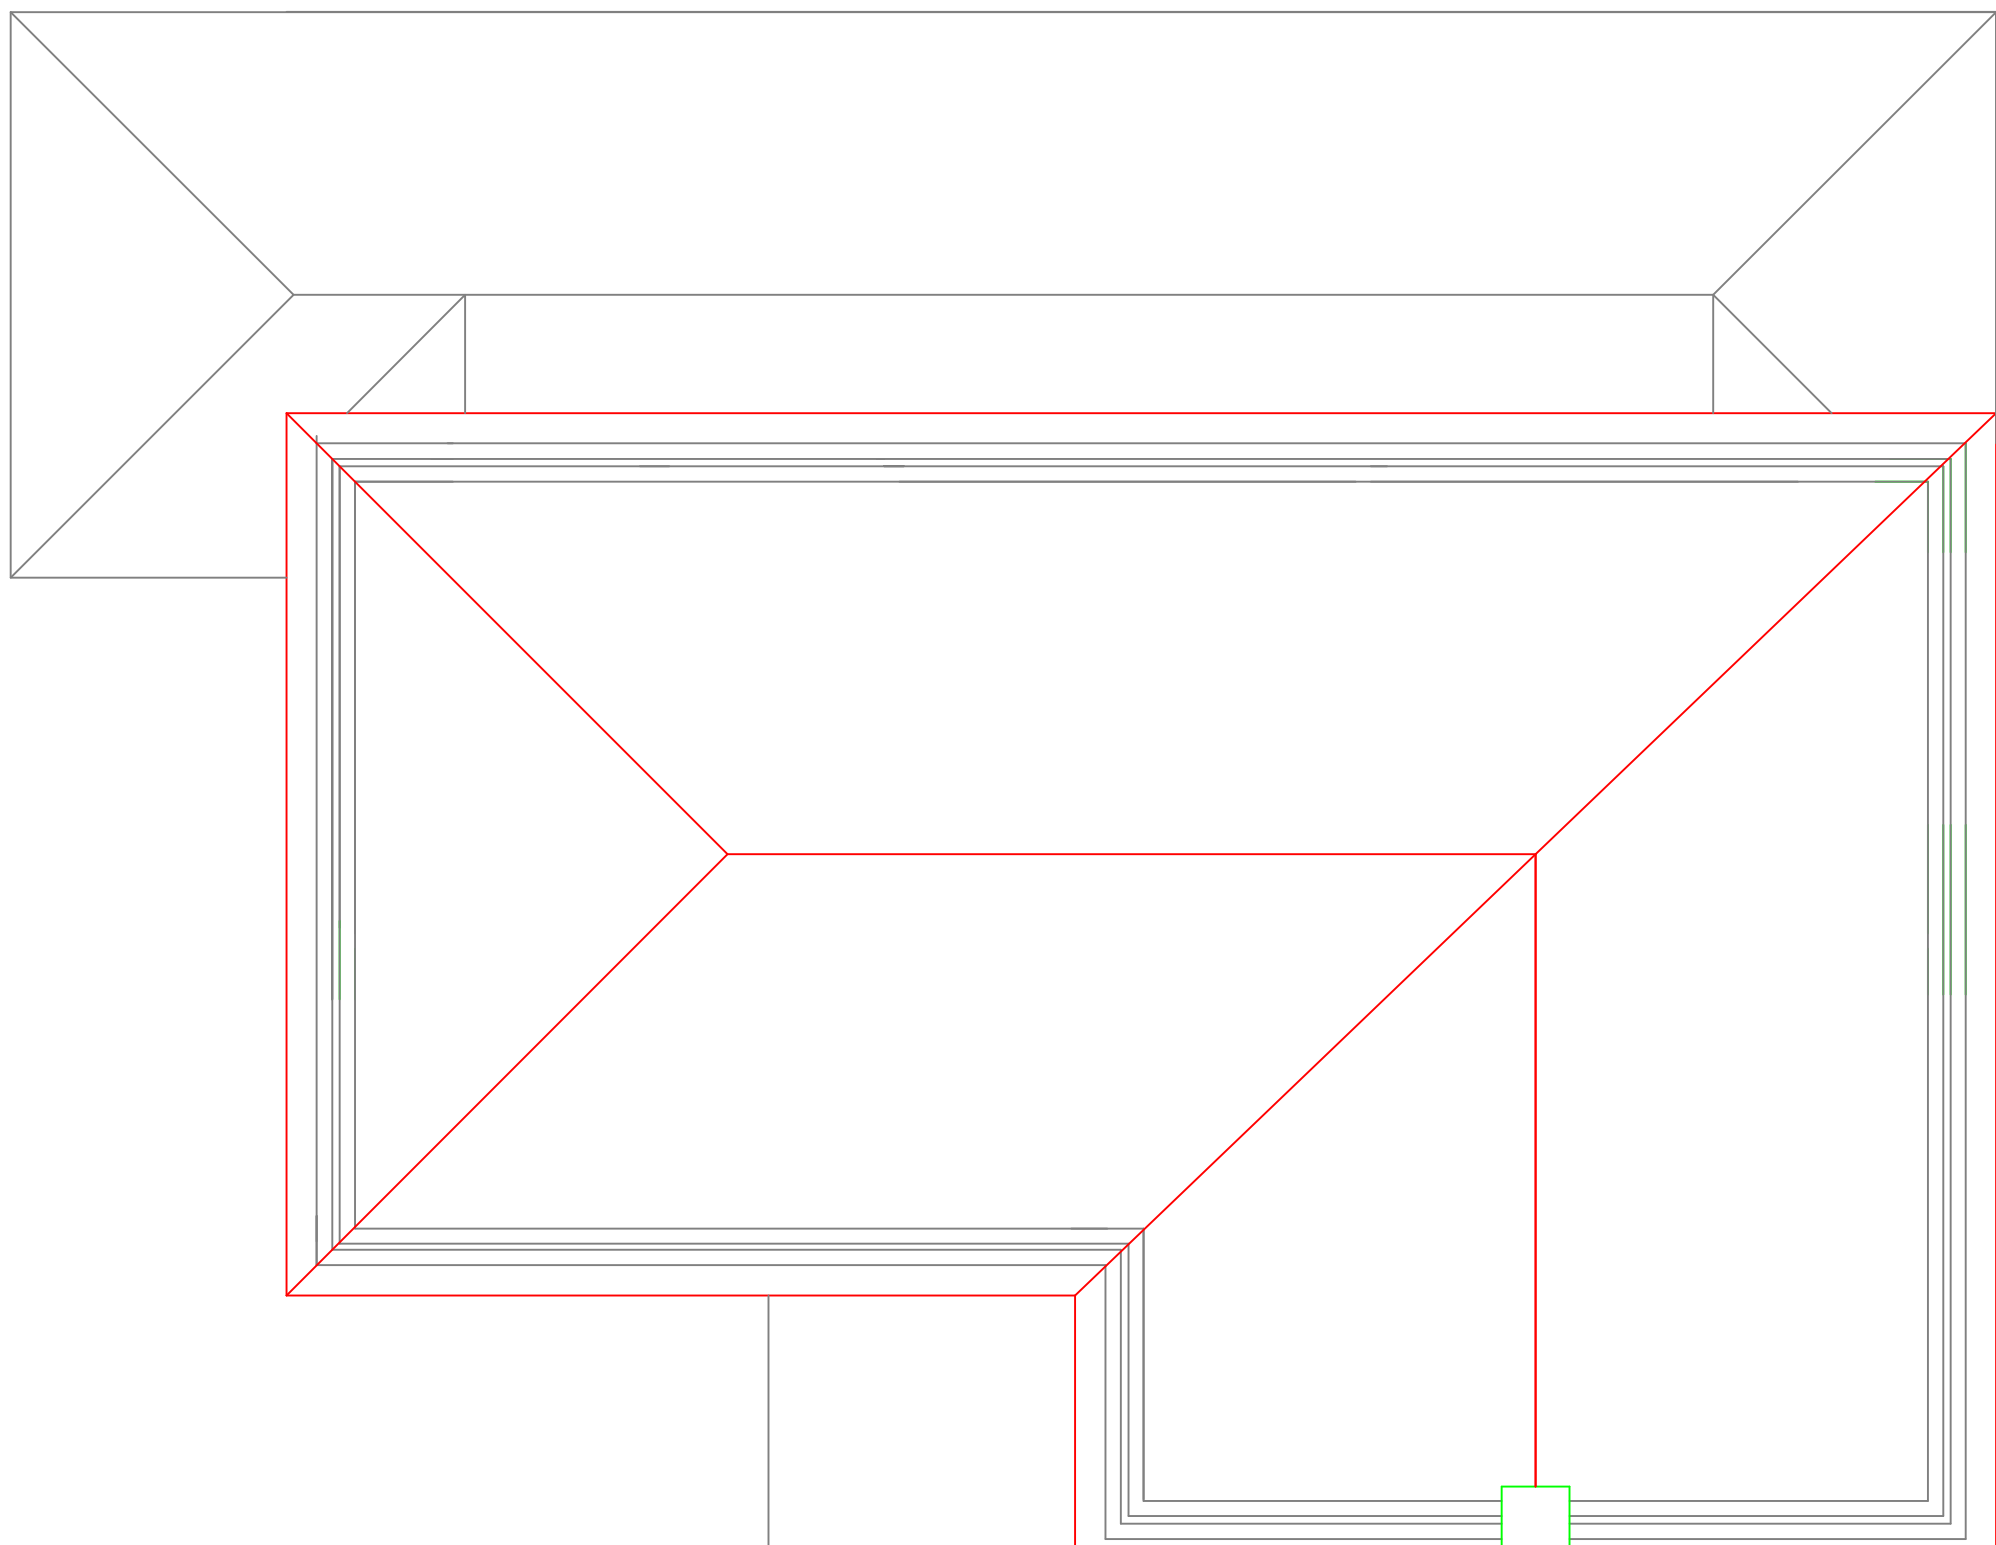

Boundary

Boundary

