



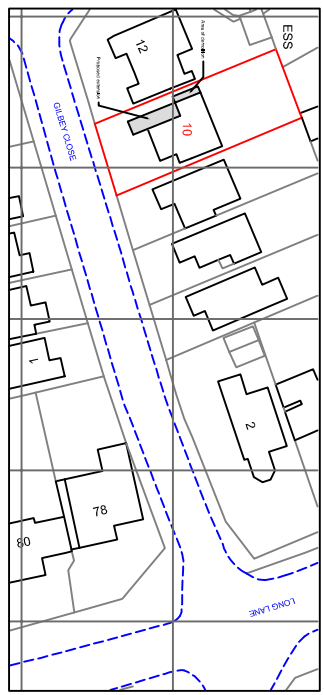

1:1250
5 m 20 m 50 m 100 m
10 m


SITE PLAN - 1:1250

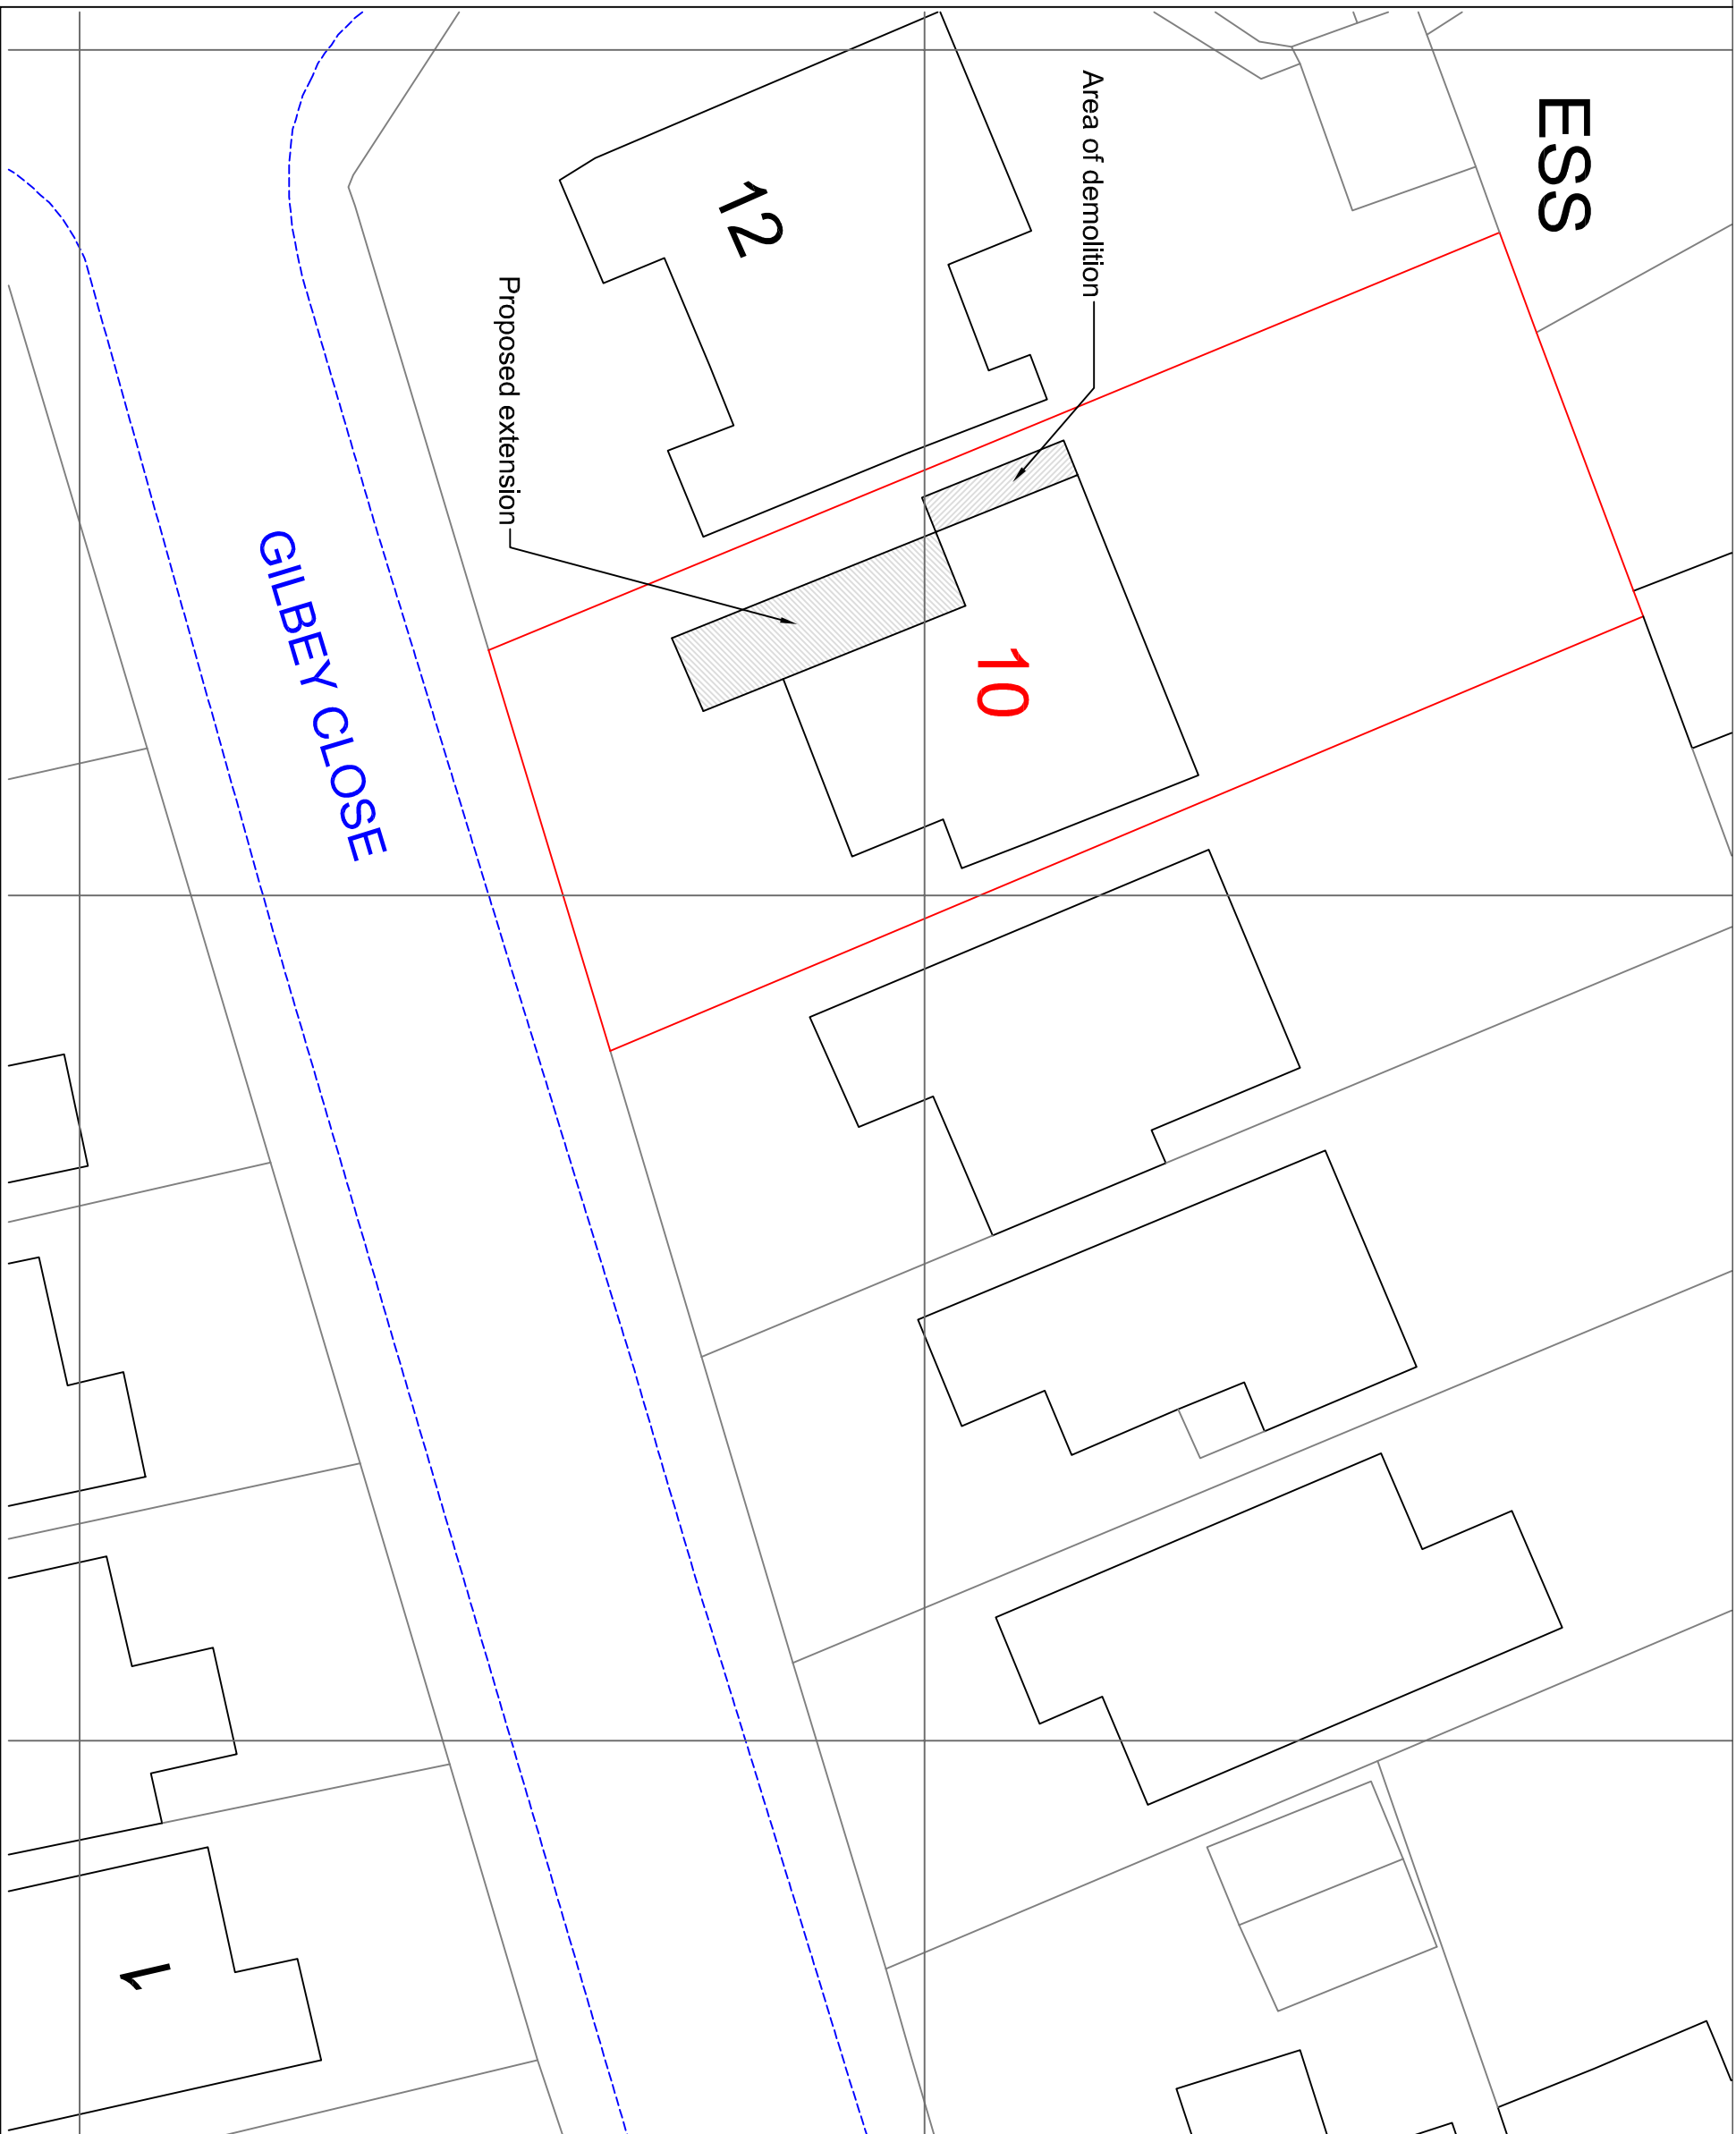

BLOCK PLAN
1:200
5 m 10 m
2 m

LEGEND:

This drawing is issued for the purpose of providing information only. It is not intended to be used for any other purpose. The client is responsible for ensuring that the drawing is used for the purpose intended. The client is also responsible for ensuring that the drawing is used in accordance with the relevant building regulations and standards.

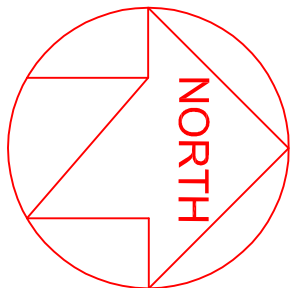

CONSTRUCTION NOTES:

REV. DESCRIPTION DATE

REV.	DESCRIPTION	DATE
-	-	-

PROJECT

10 GILBEY CLOSE,
ICKENHAM MIDDX. UB10 8TD

TITLE

SITE PLAN AND
BLOCK PLAN

CLIENT

Mr. P. Toma

SCALE

SCALE	DATE
AS SHOWN	11 12 23

DWG. NO.

DWG. NO.	REVISION
1480 A1	P04
	-

REN CONSULTING
3 HAMPTON ROAD, LONDON, E16 1JL
TEL: 0208 461 886
EMAIL: info@renconsulting.co.uk
WEBSITE: www.renconsulting.co.uk