


12/03/2024, 12:11:15


This drawing is bound by our terms & conditions. Any dimensions shown here are intended to guide the construction of the building and are not to be used for any other purpose. The client is responsible for the accuracy of the information and for the proper use of the drawing. The client is responsible for the accuracy of the information and for the proper use of the drawing.

LEGEND:


CONSTRUCTION NOTES:

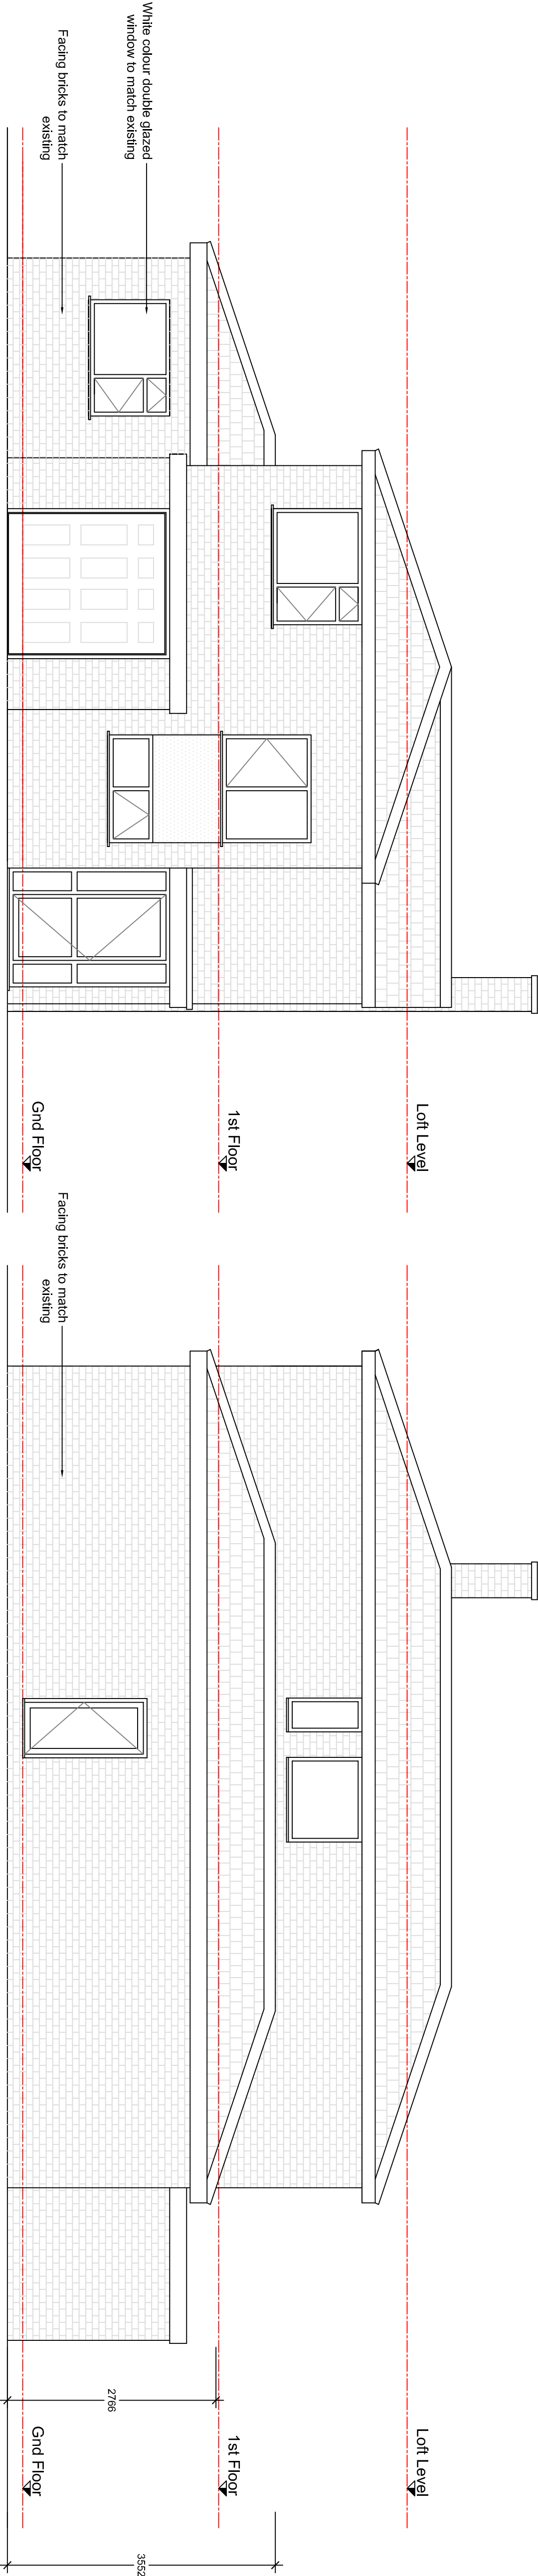


PROPOSED FRONT ELEVATION
1:50

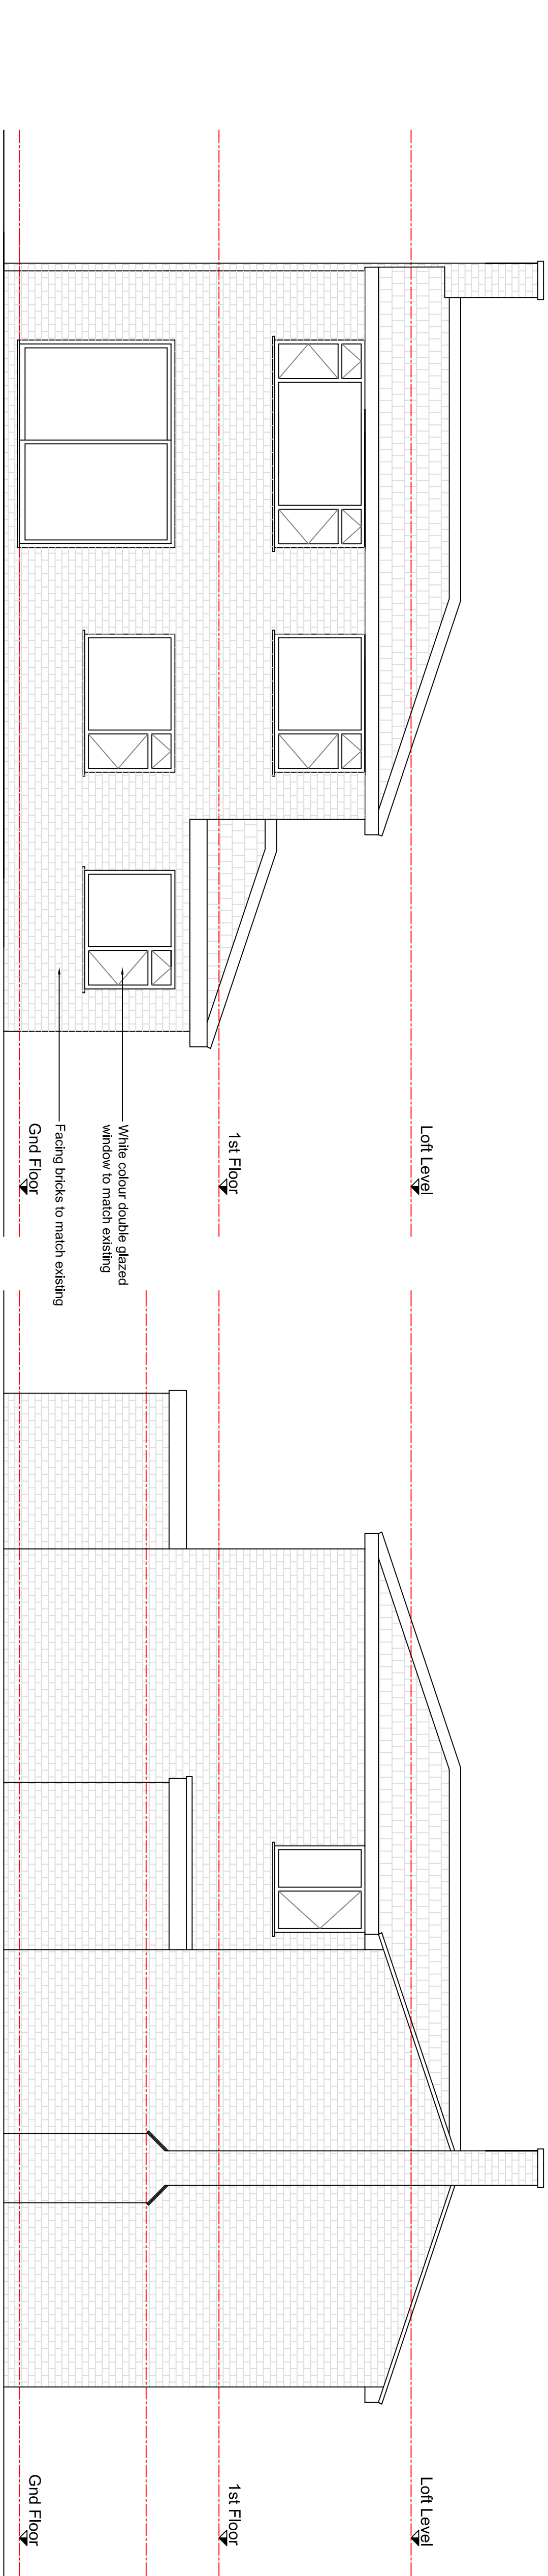

PROPOSED SIDE ELEVATION
1:50

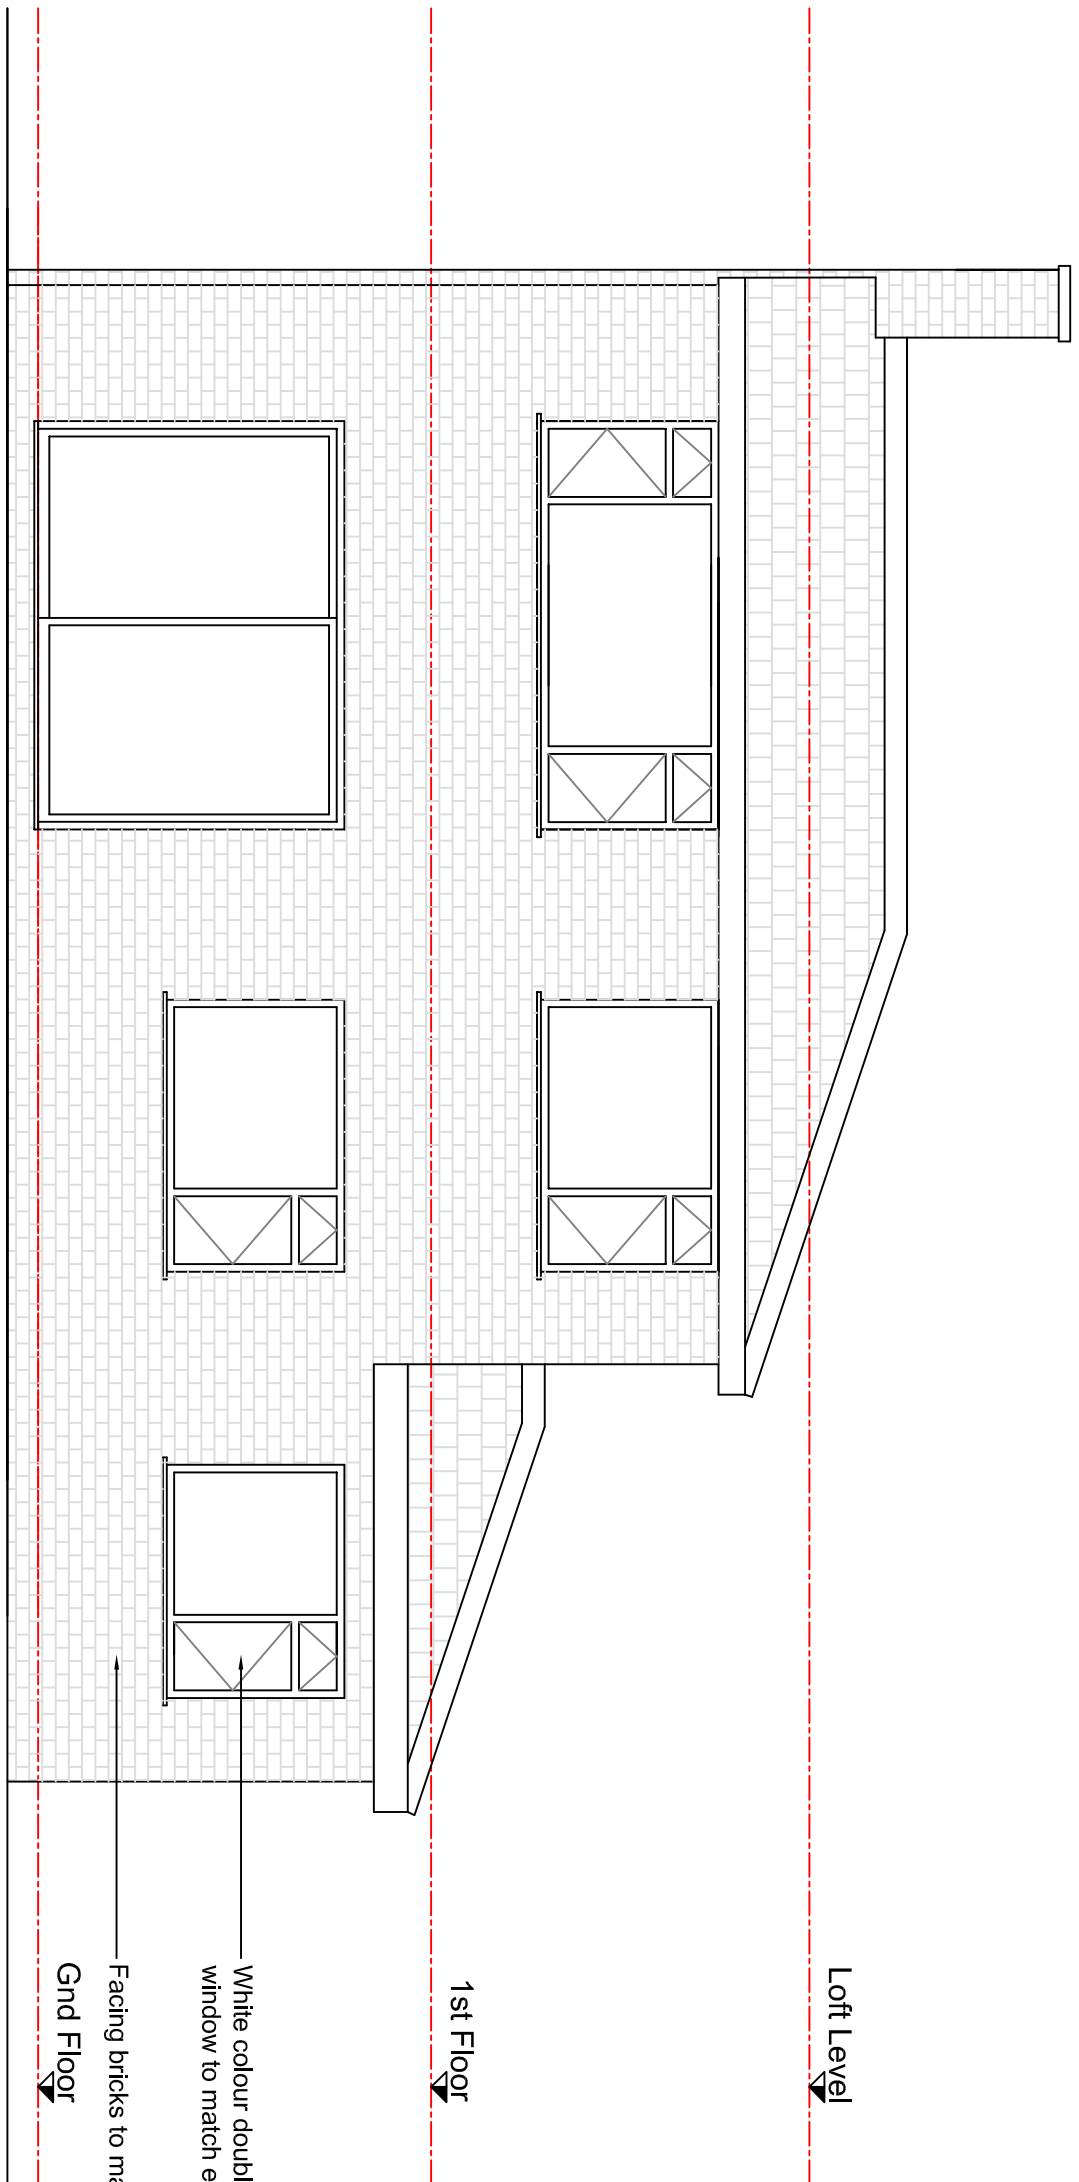

PROPOSED REAR ELEVATION
1:50

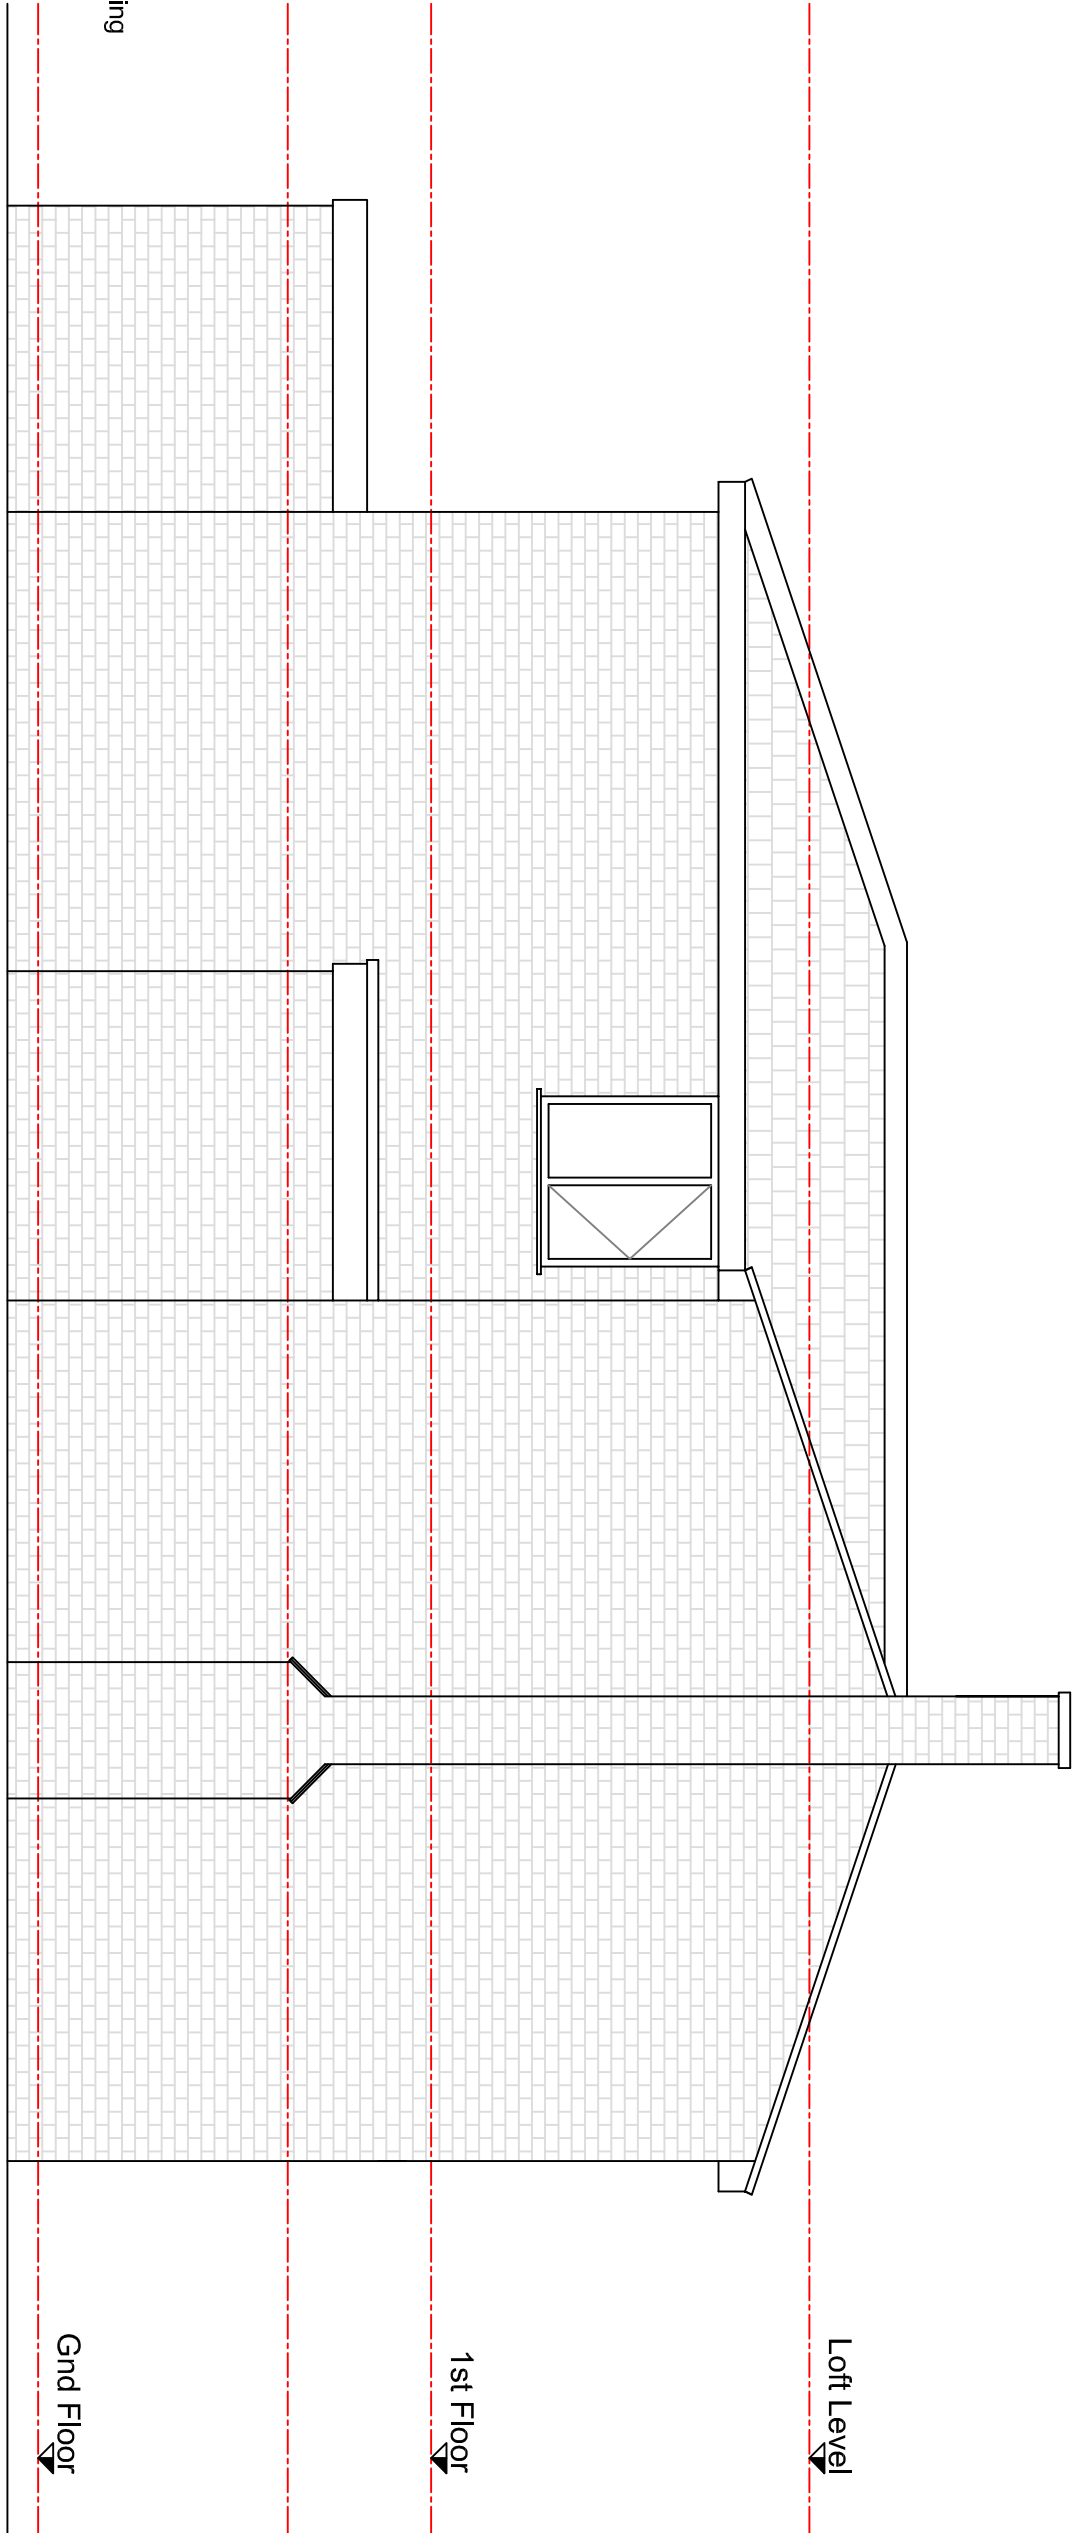

PROPOSED SIDE ELEVATION
1:50



rev	description	date
-----	-------------	------

-		-

Project	10 GILBEY CLOSE, ICKENHAM MDDX. UB10 8TD
---------	---

Title	PROPOSED ELEVATIONS
-------	---------------------

Client	Mr. P. Toma
--------	-------------

Scale	1	50	20	03	23
-------	---	----	----	----	----

Dwg No.	1373	A1	P03	-
---------	------	----	-----	---

REN	8 HALL TON ROAD ICKENHAM MDDX. UB8 3AU	T: 01895 431 868 M: 07941 508 541 E: daniel@ren.co.uk
-----	--	---