



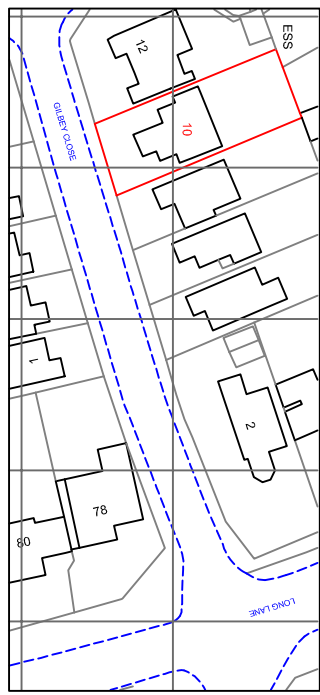

1:1250
5 m 20 m 50 m 100 m
10 m


SITE PLAN - 1:1250

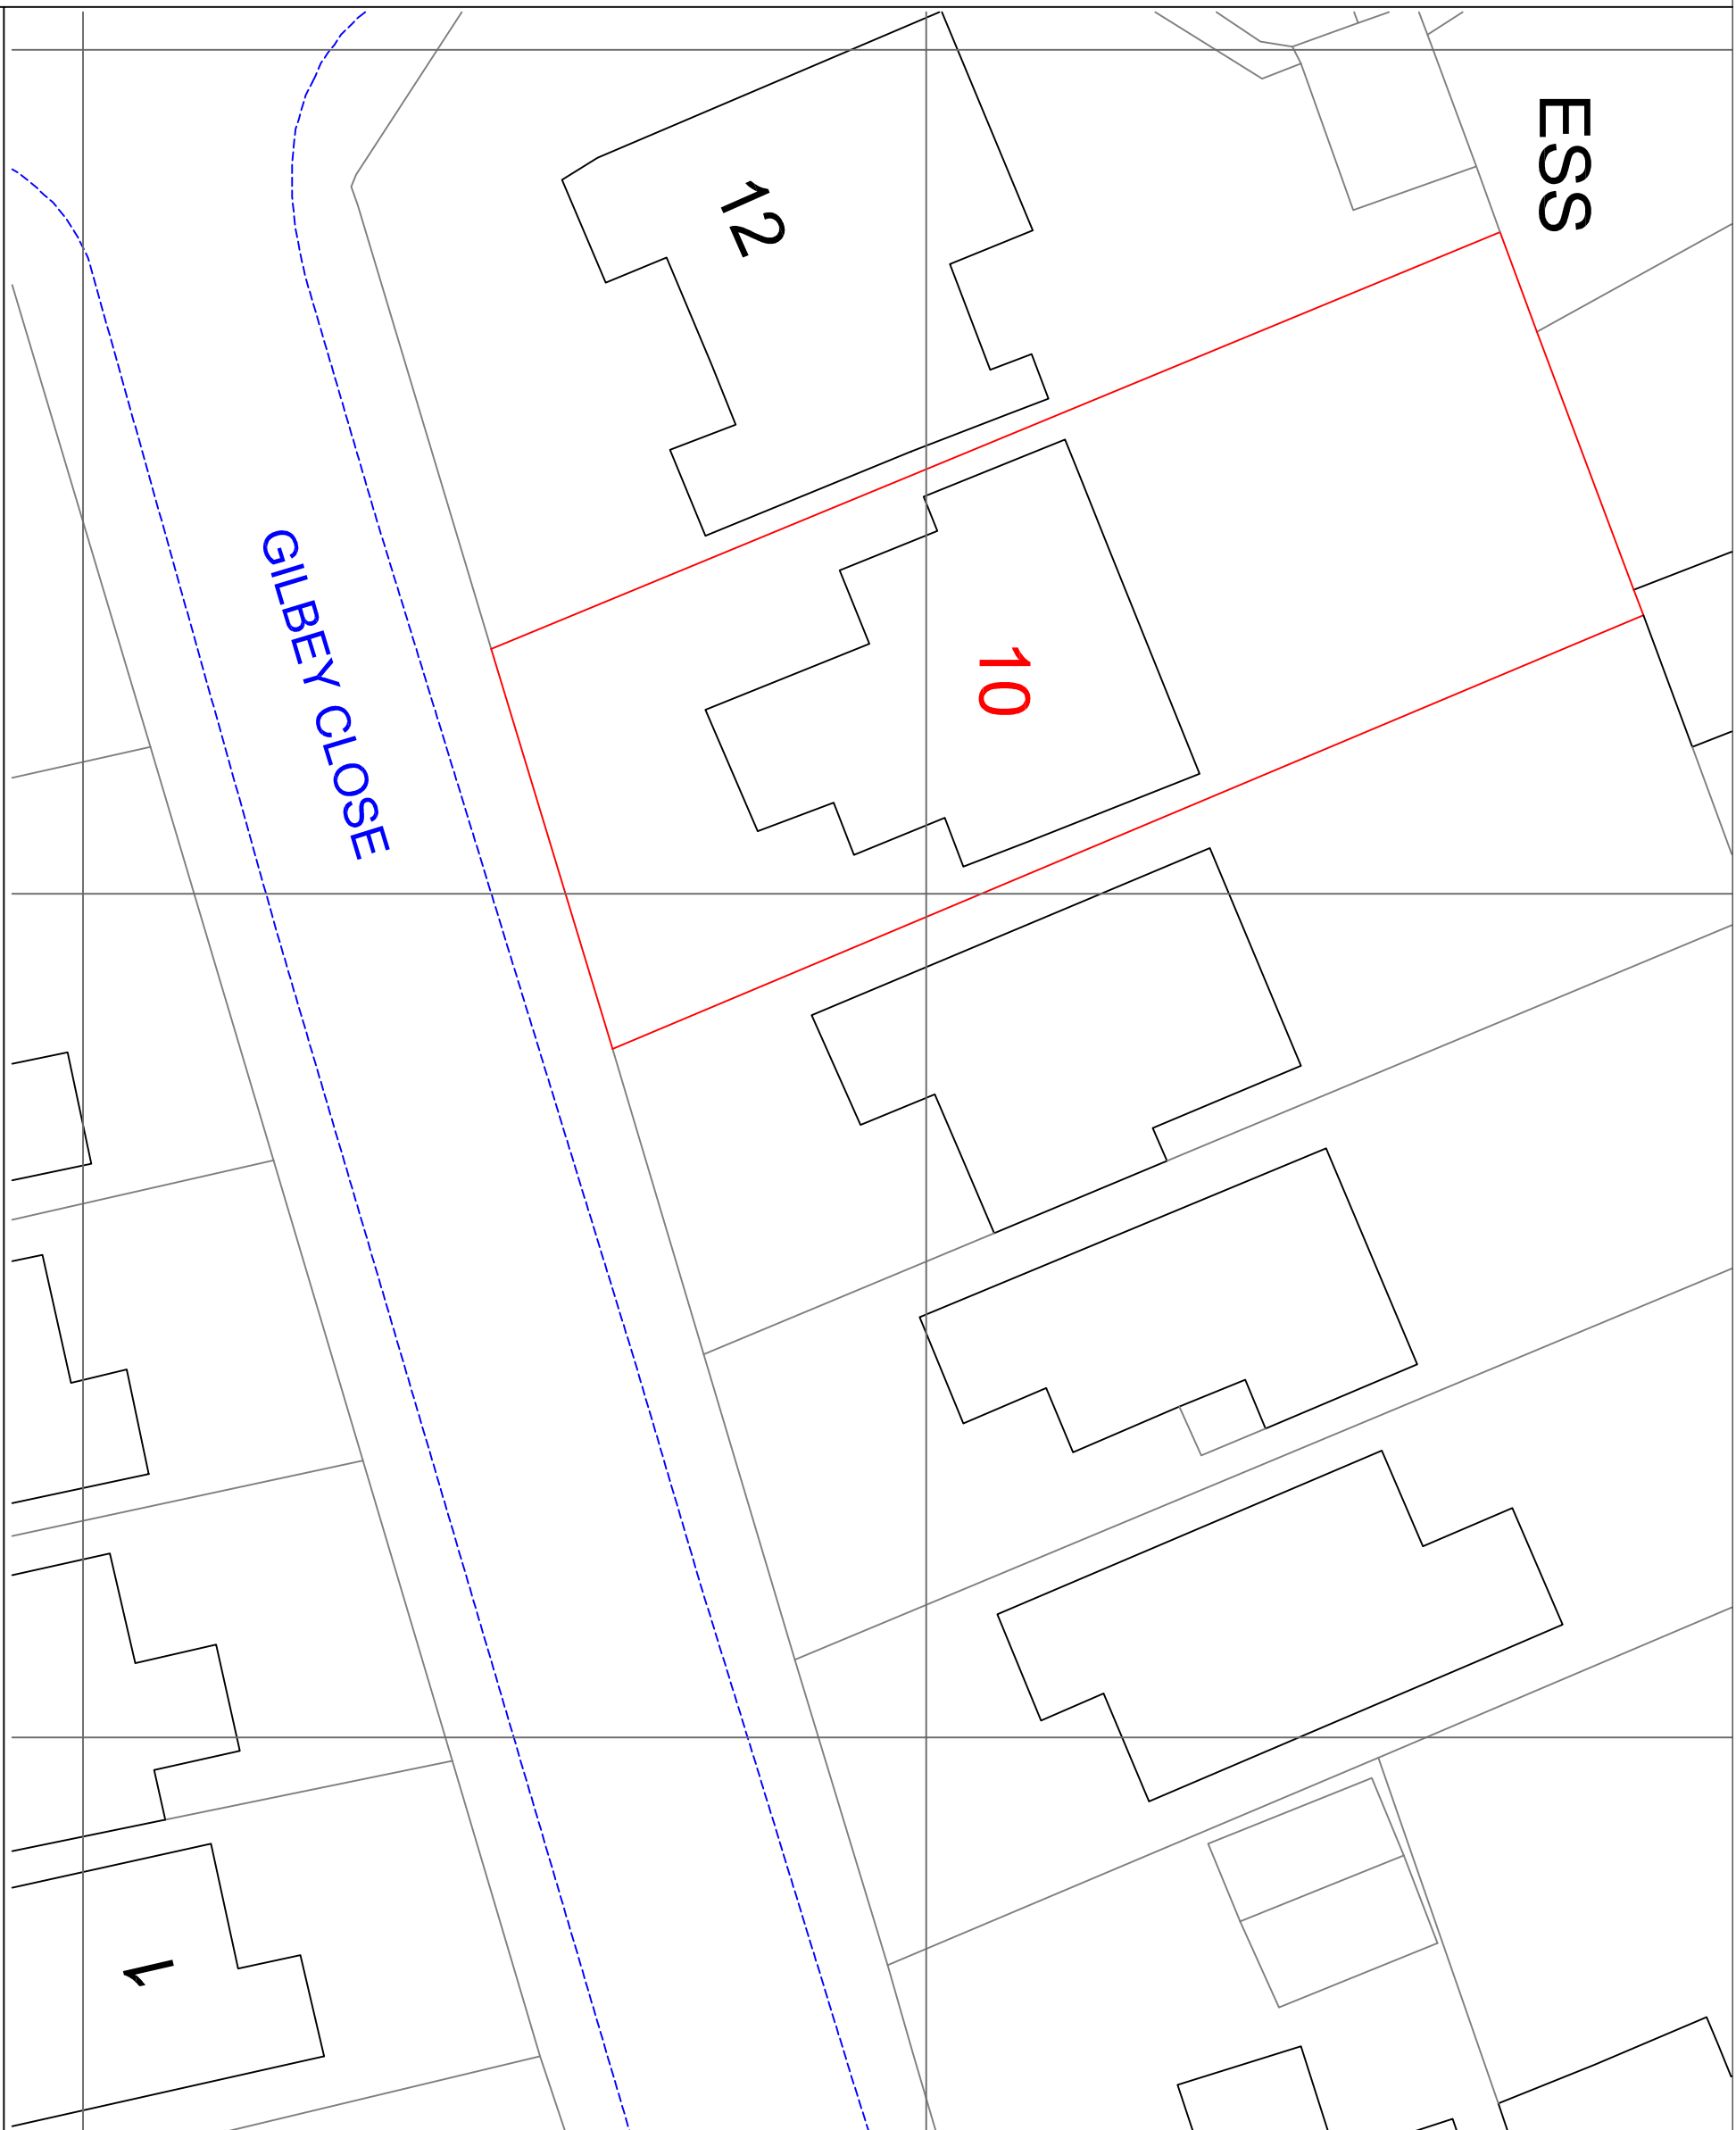

BLOCK PLAN
1:200
5 m 10 m
2 m

LEGEND:

This drawing is issued for the purpose of providing information only. It is not intended to be used for any other purpose. The client is responsible for ensuring that the drawing is used for the purpose intended. The client is also responsible for ensuring that the drawing is used in accordance with the relevant building regulations and standards.

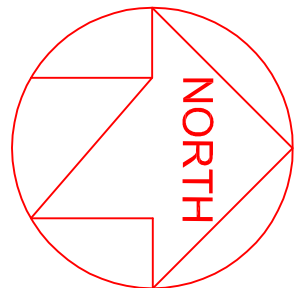

CONSTRUCTION NOTES:

REV	DESCRIPTION	DATE
-----	-------------	------

-	-	-
-	-	-
-	-	-
-	-	-
-	-	-

PROJECT	10 GILBEY CLOSE, ICKENHAM MIDDX. UB10 8TD
---------	--

TITLE	SITE PLAN AND BLOCK PLAN
-------	-----------------------------

CLIENT	Mr. P. Toma
--------	-------------

SCALE	DATE
AS SHOWN	25 10 22

DWG. NO.	REVISION
1373 A1 SU04	-

3 HAVATON ROAD LONDON E1 6AN 0203 464 671 info@ren.co.uk ren.co.uk	8 HAVATON ROAD LONDON E1 6AN 0203 464 671 info@ren.co.uk ren.co.uk
---	---