



DATE: 2023

This drawing is issued for the purpose of providing information only. It does not constitute a contract. The client is responsible for ensuring that the drawing is used for the intended purpose and that all necessary permissions and approvals are obtained before construction. The client is also responsible for ensuring that the drawing is kept up to date and that any changes are communicated to all relevant parties.

LEGEND:

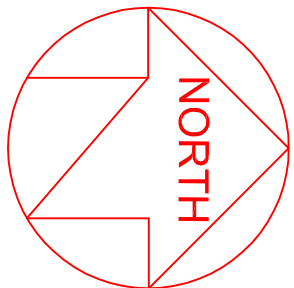


CONSTRUCTION NOTES:

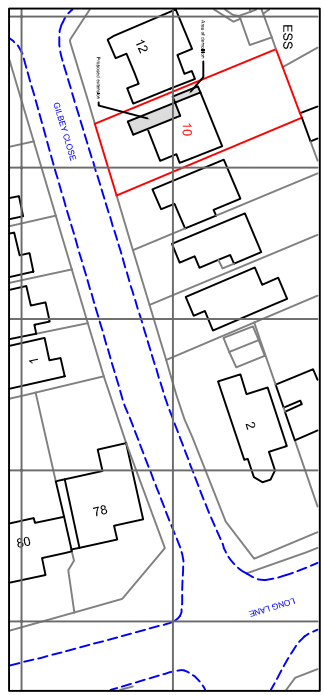

1:1250 5 m 20 m 50 m 100 m
10 m

SITE PLAN - 1:1250

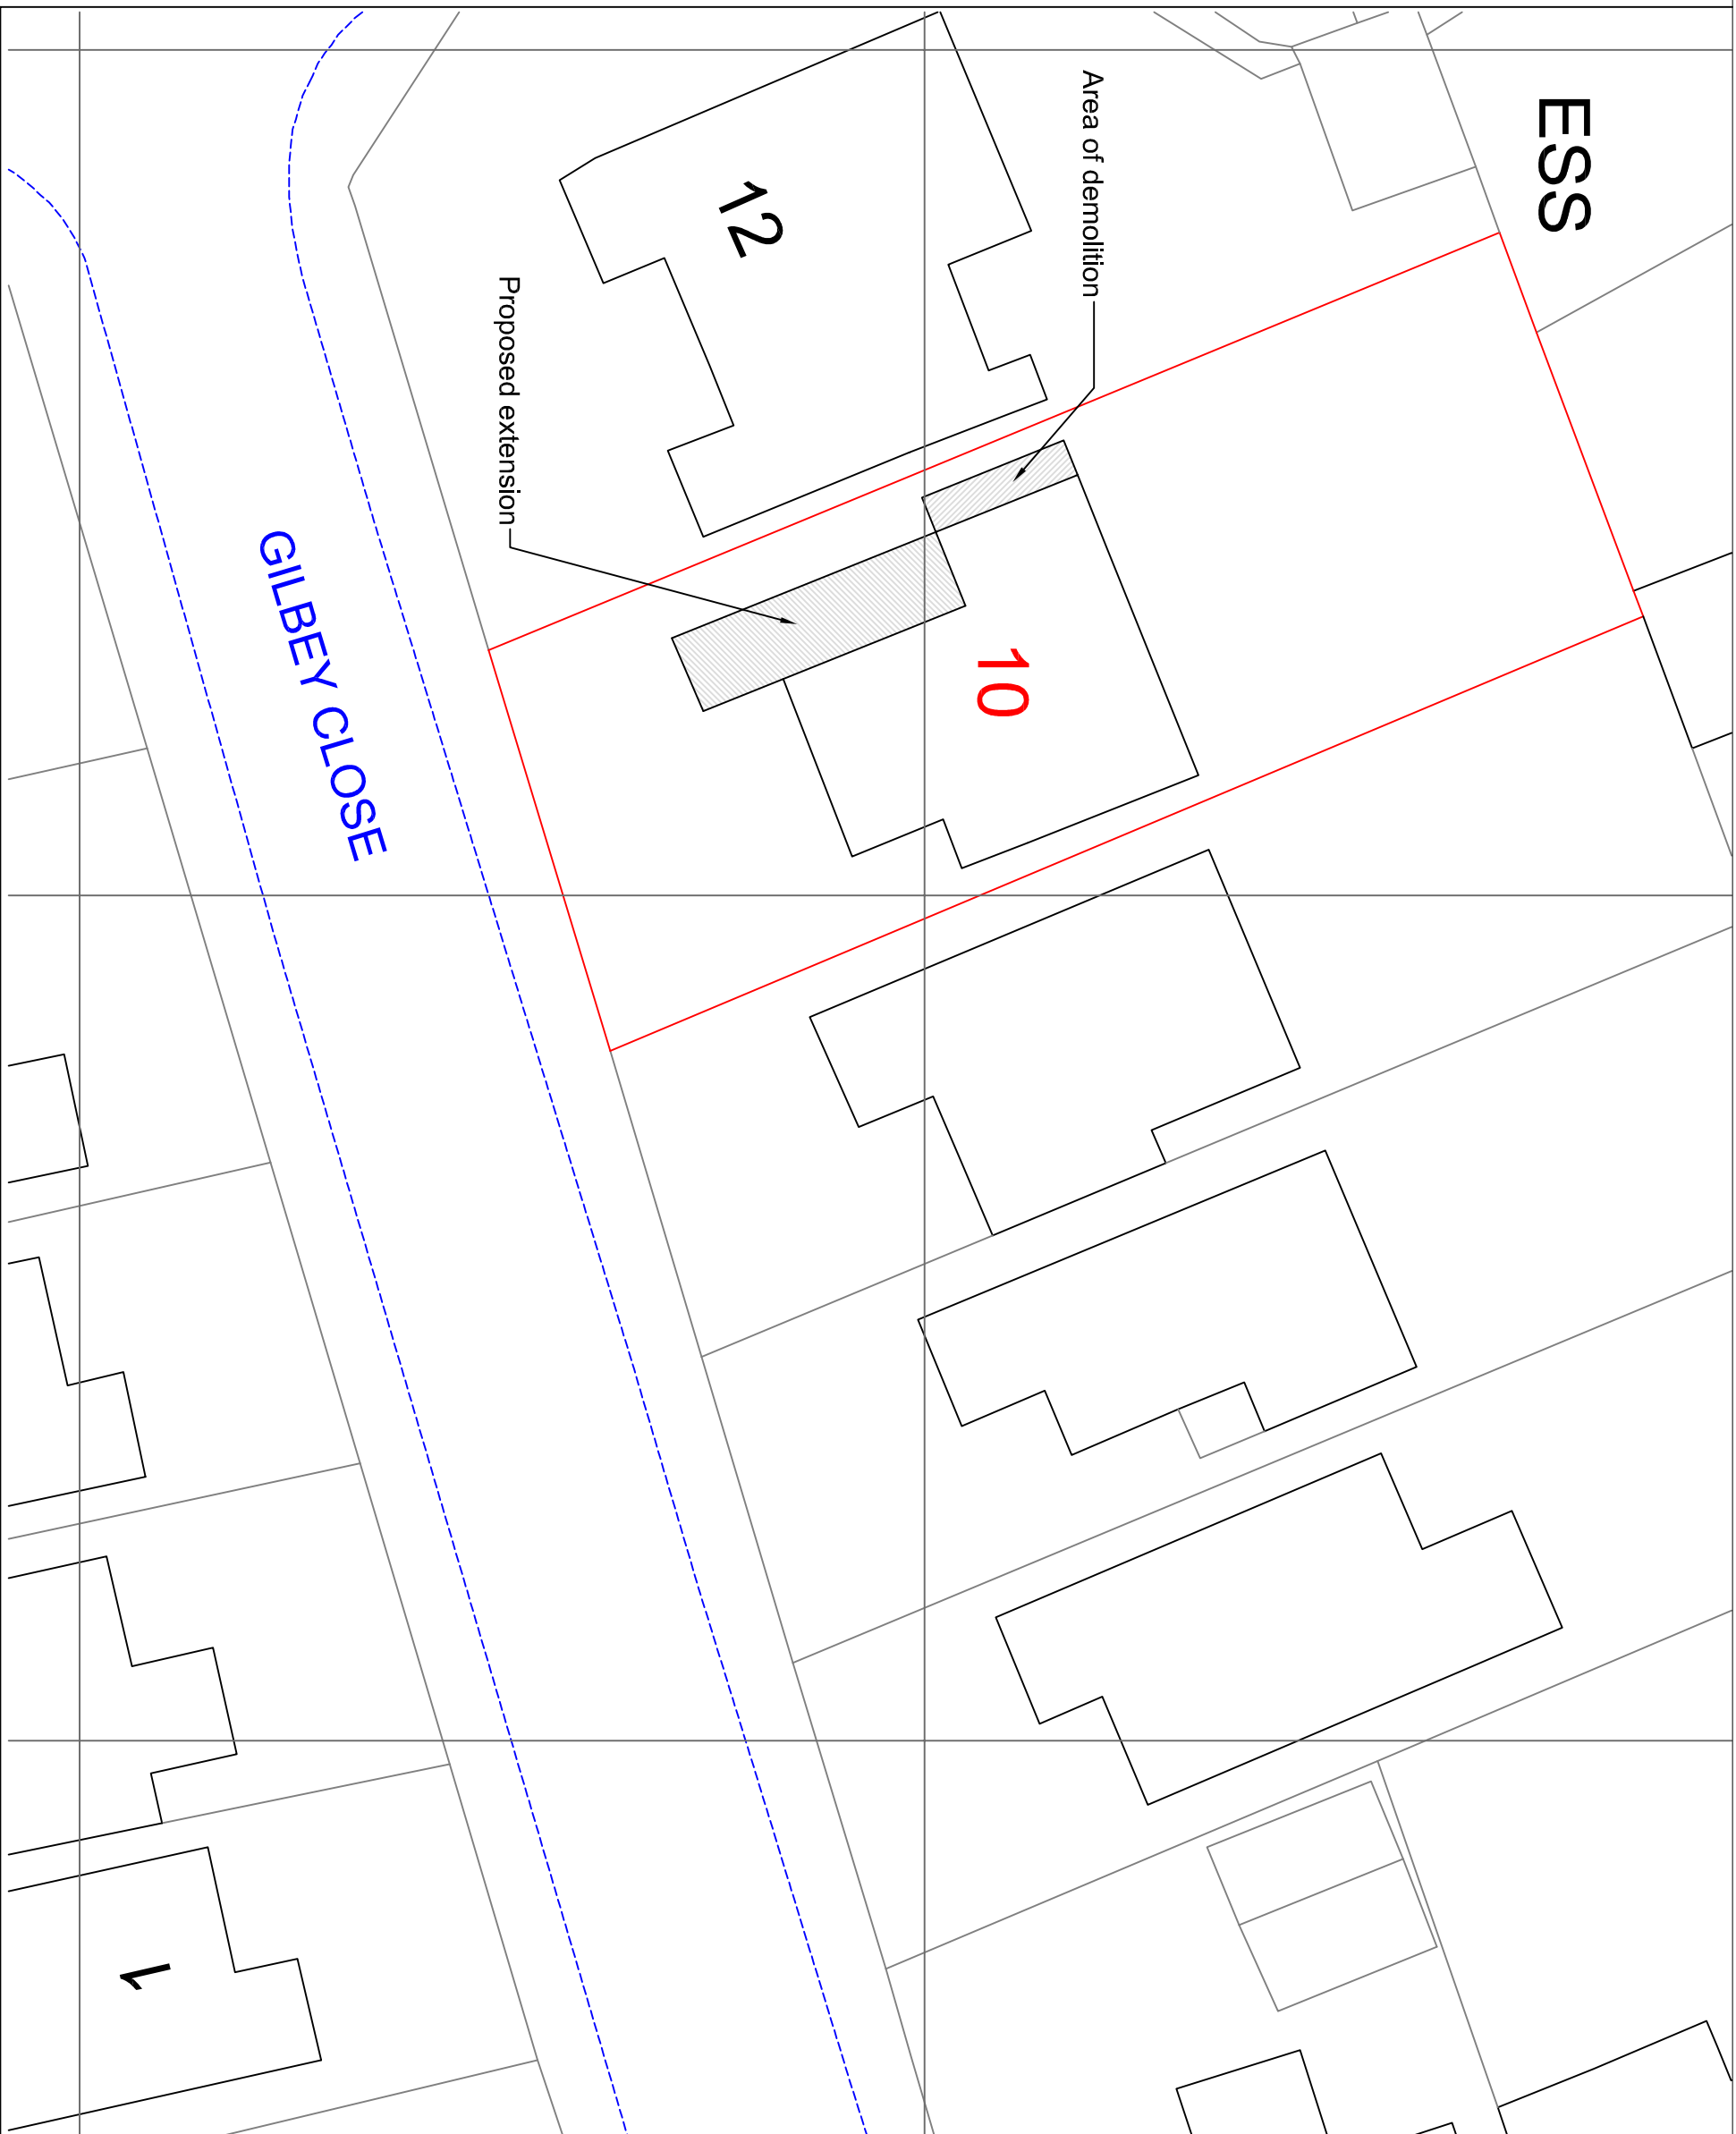

BLOCK PLAN

1:200

1:200 2 m 5 m 10 m

REV	DESCRIPTION	DATE
-----	-------------	------

-	-	-
-	-	-
-	-	-
-	-	-
-	-	-

PROJECT

10 GILBEY CLOSE,
ICKENHAM MIDDX, UB10 8TD

TITLE

SITE PLAN AND
BLOCK PLAN

CLIENT

Mr. P. Toma

SCALE

AS	SHOWN	11	12	23
----	-------	----	----	----

DWG. NO.

1480	A1	P04	-
------	----	-----	---

RENDER
3 HAMPTON ROAD, LONDON E16 4RT
TEL: 0208 461 886
WWW.RENDER.CO.UK
DESIGN & PROJECT: URBAN
MANAGEMENT: ec@render.co.uk