

NOTES


All dimensions must be checked on site and not scaled from this drawing.

EXISTING REAR ELEVATION

PROPOSED REAR ELEVATION


EXISTING FRONT ELEVATION

PROPOSED FRONT ELEVATION

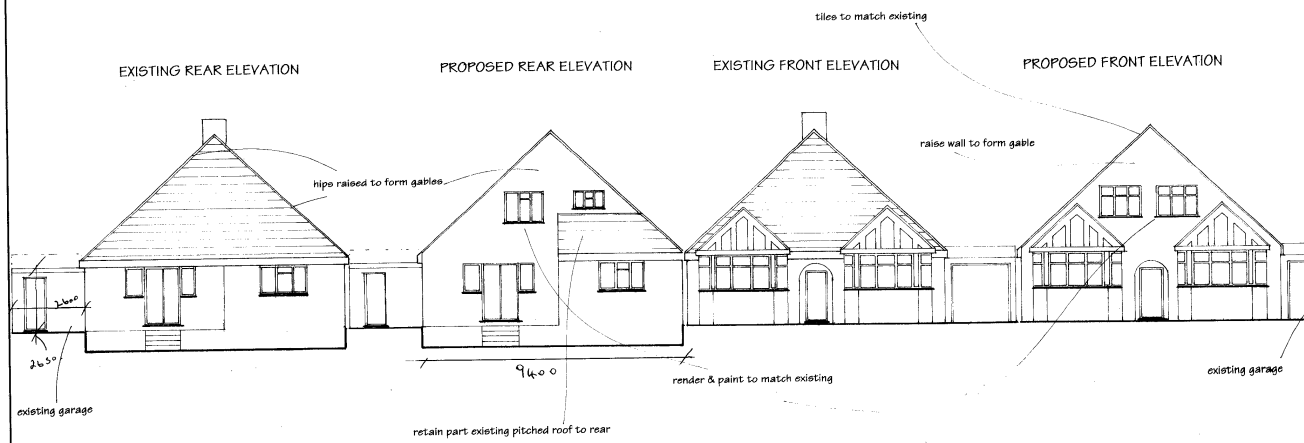


EXISTING SIDE ELEVATION

PROPOSED SIDE ELEVATION

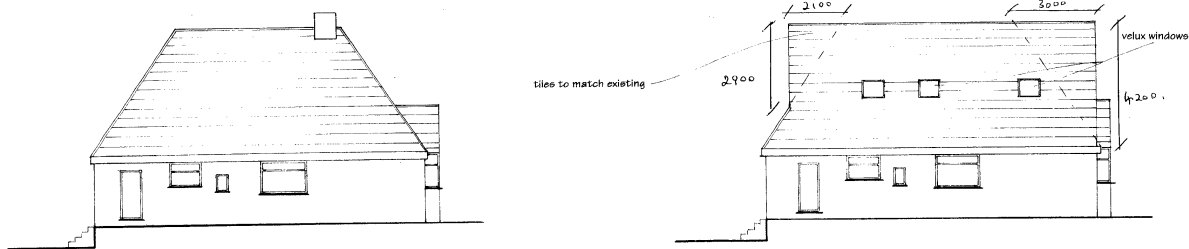

MATERIALS USED FOR EXTERNAL WALLS & ROOF ARE TO MATCH THOSE USED ON EXISTING CONSTRUCTION IN TERMS OF TEXTURE & COLOUR AS FAR AS PRACTICALLY POSSIBLE

 

A	Date	Revisions

© copyright

Client

MR & MRS P WEADEN

Job Title

14 WEST HATCH MANOR
RUISLIP

Drawing Title

LOFT CONVERSION INC. 'HIP
TO GABLES' TO FRONT & REAR

Scale 1:100

Date Drawn by
SEPTEMBER 2006

Dwg No. PW/WHM/02 Rev.