




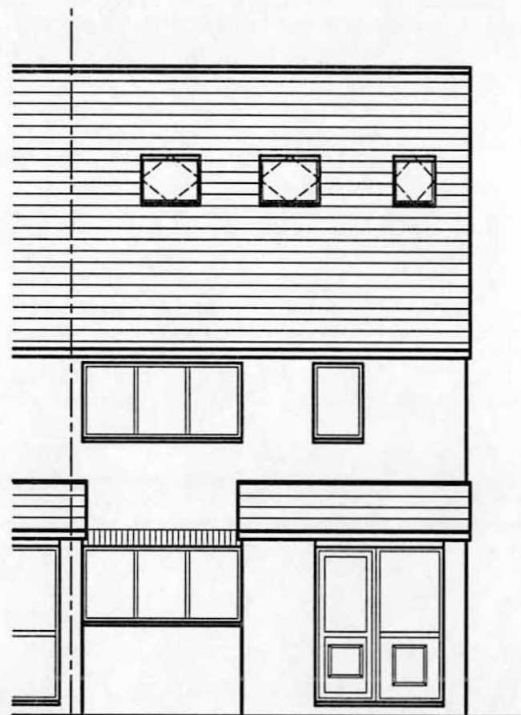

PROPOSED
FRONT ELEVATION

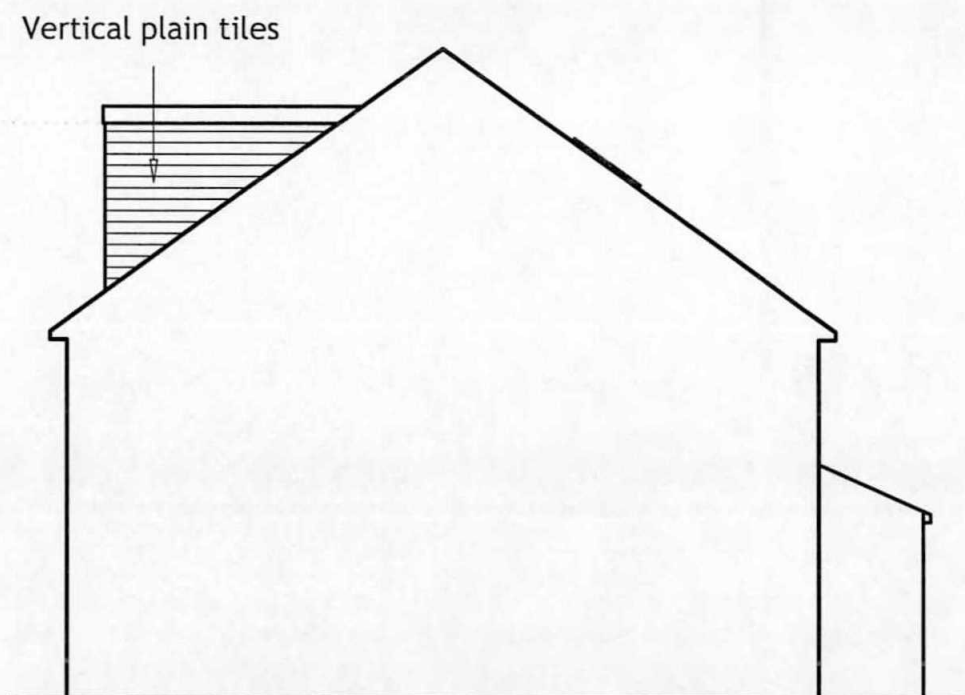


PROPOSED SIDE ELEVATION
(Through party wall)

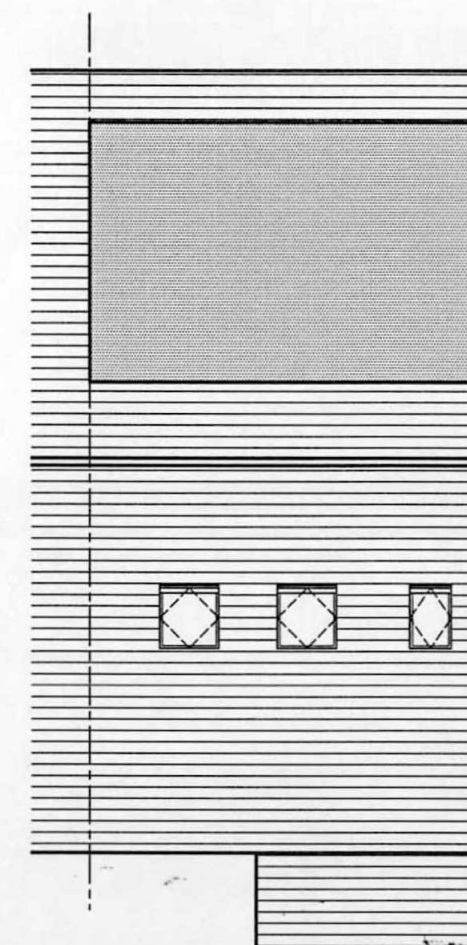

PROPOSED ROOF
PLAN ELEVATION



PROPOSED
REAR ELEVATION

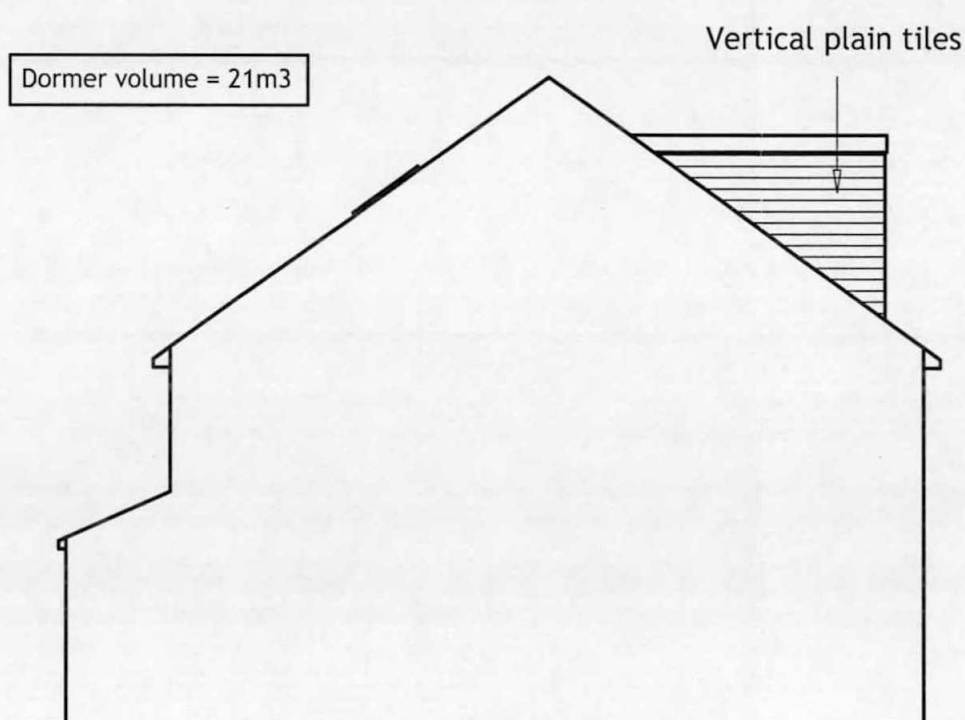

PROPOSED SIDE ELEVATION

Xtra Room Conversions Ltd
Tel : 01283 567804

Mr & Mrs VINES

1 Morgan Close, Northwood,
Middlesex. HA6 3NE

PROPOSED LOFT CONVERSION

SCALE : 1:100 on A3
DATE : March 2016
DRAWN : A. Lloyd
SHEET : 5 of 5

Drawing number :
2330 /3645

0 1m 2m 3m 4m 5m
Scale - 1:100

THIS DRAWING IS THE COPYRIGHT OF ADRIAN LLOYD AND MAY NOT
BE COPIED BY ANY MEANS WITHOUT PRIOR WRITTEN CONSENT