



**Existing First Floor Plan 1:100**

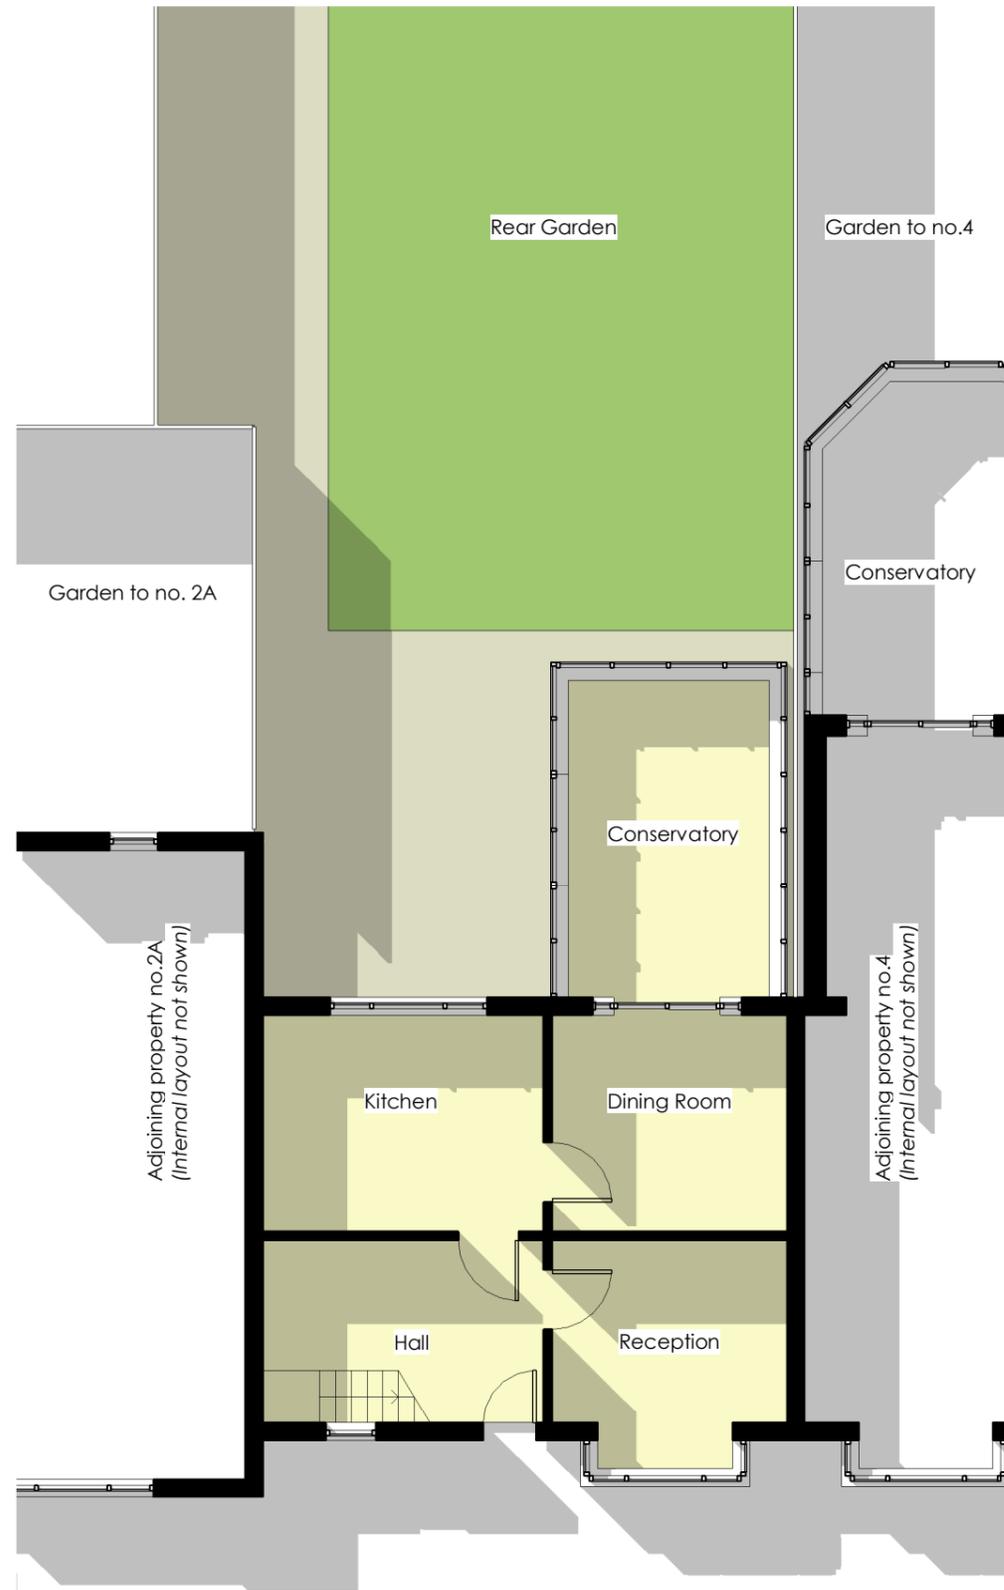

**Existing Ground Floor Plan 1:100**

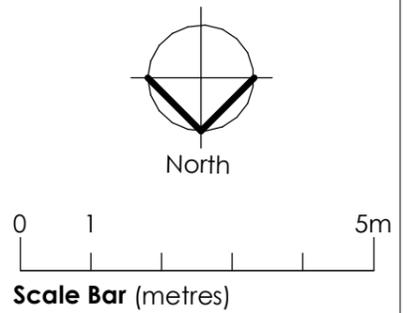

No	Amendments	Prep	Date
<b>LCA Architecture &amp; Planning</b> Email: lx.chowdhury@gmail.com Tel: 07563 952231			
Project <b>2 The Thicket</b> <b>Yiewsley</b> <b>UB7 8AS</b>			
Title <b>Existing Floor Plans</b>			
Job No.	2544	Drawing No.	PL04
Amendment:		Scale @A3:	as shown
Status	PLANNING SUBMISSION		
Auth.	CL	Date.	Nov. 2025