
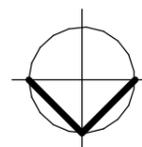


**Existing Roof Plan 1:100**

Roof of conservatory

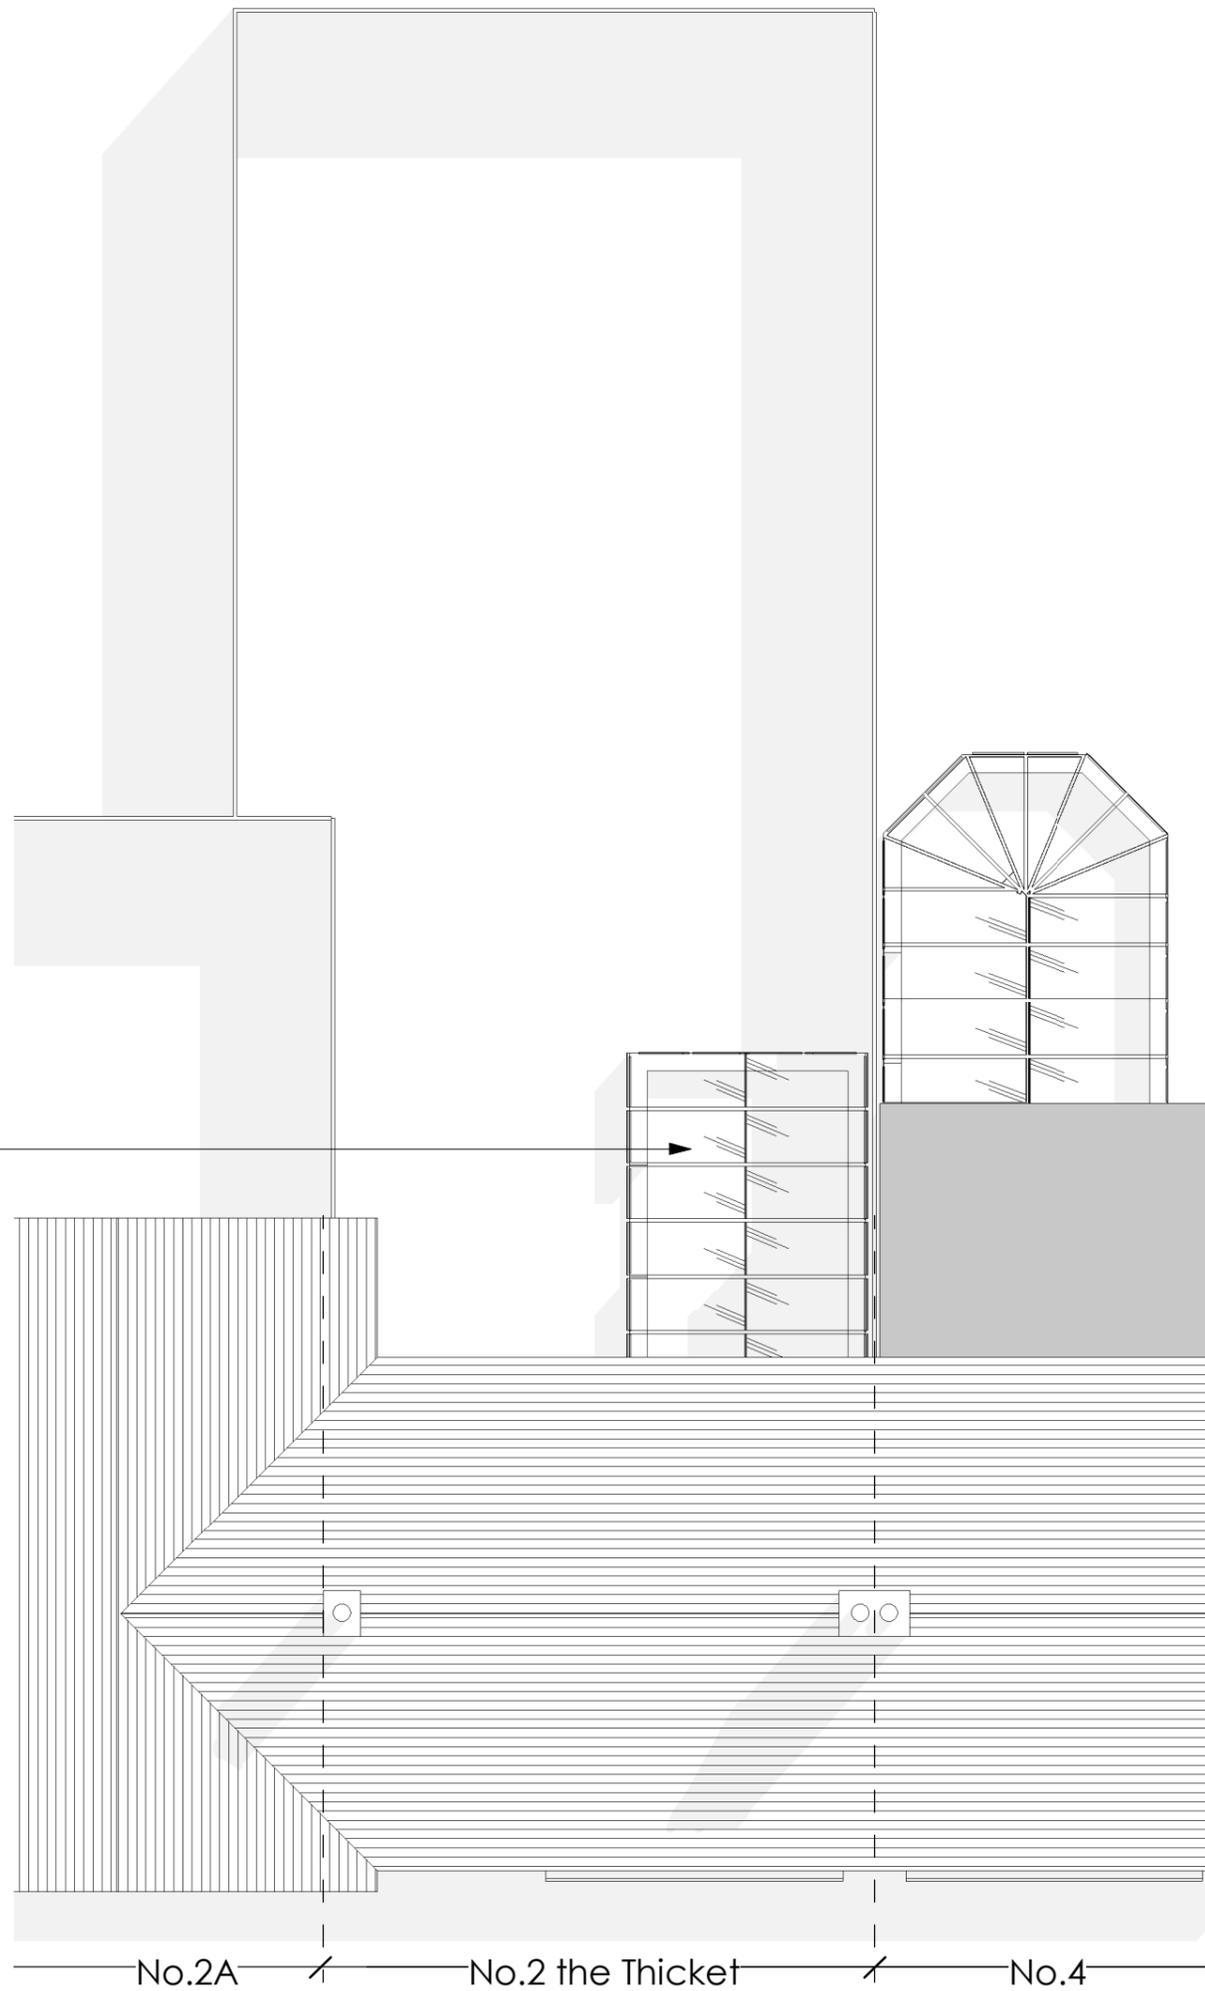

Scale Bar (metres)

No	Prep	Date
Amendments		

**LCA** Architecture & Planning

Email: lx.chowdhury@gmail.com  
Tel: 07563 952231

Project  
2 The Thicket  
Yiewsley  
UB7 8AS

Title  
**Existing Roof Plan**

Job No. 2544 Drawing No. PL05

Amendment: Scale @A3: as shown

Status PLANNING SUBMISSION

Auth. CL Date. Nov. 2025