



Proposed First Floor Plan 1:100

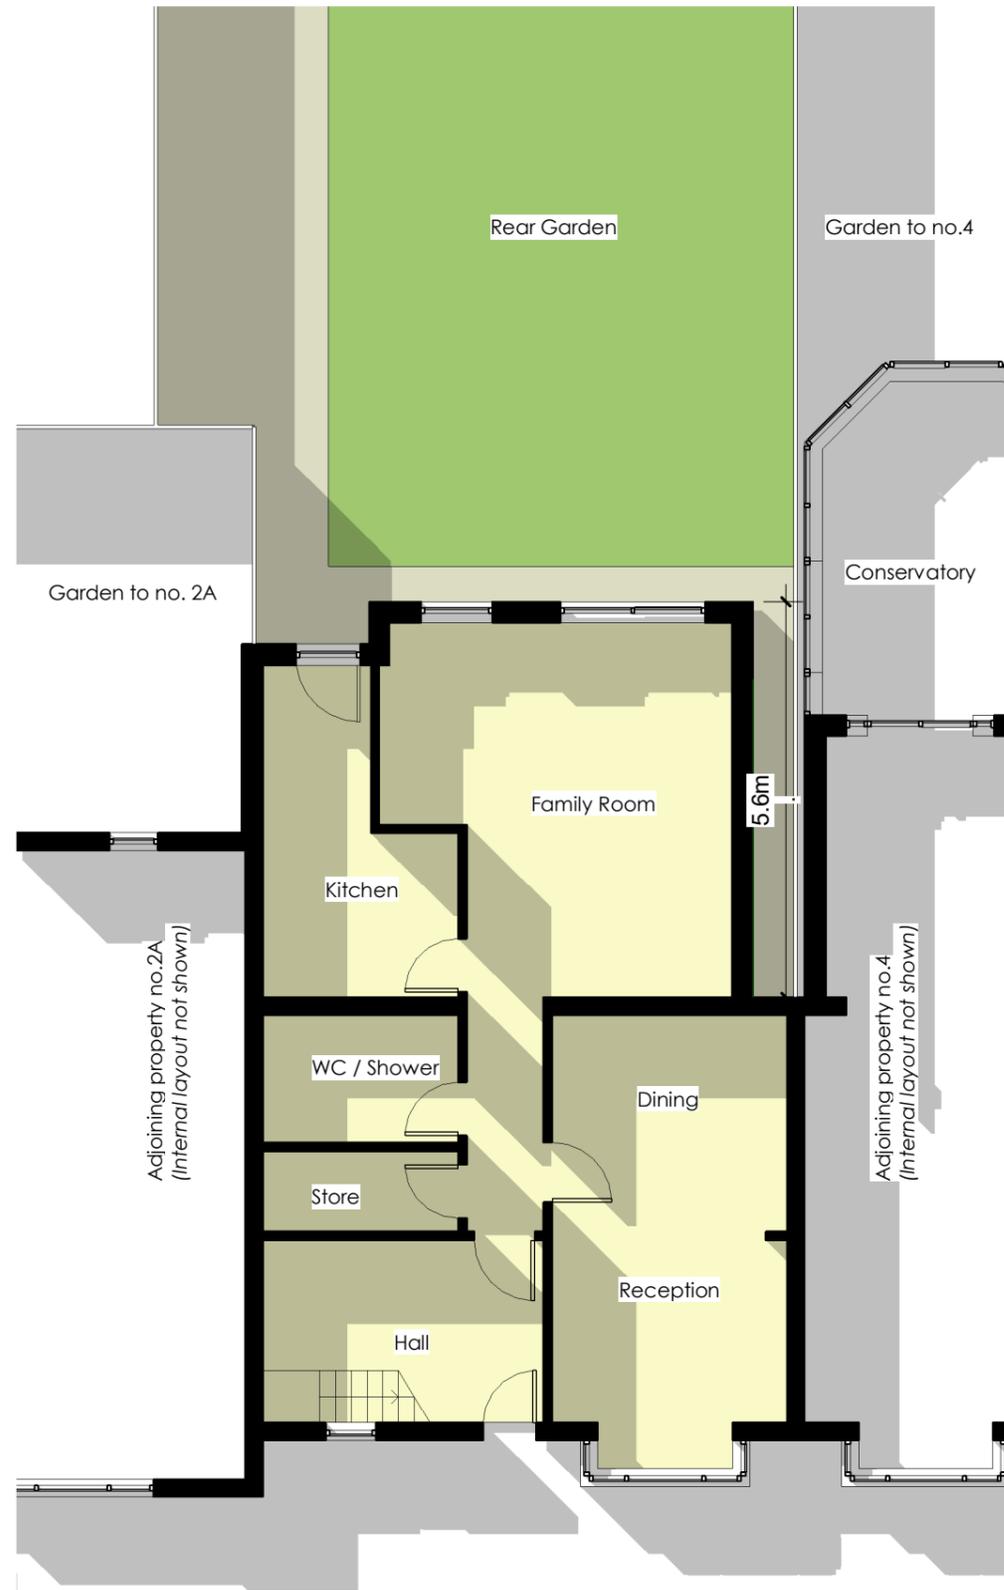

Proposed Ground Floor Plan 1:100

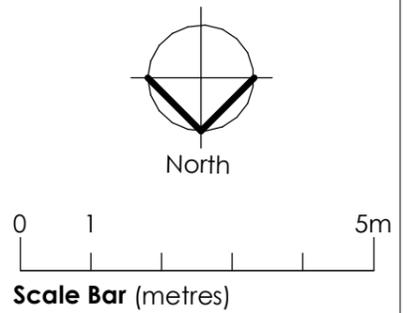

No	Amendments	Prep	Date
LCA Architecture & Planning Email: lx.chowdhury@gmail.com Tel: 07563 952231			
Project 2 The Thicket Yiewsley UB7 8AS			
Title Proposed Floor Plans			
Job No.	2544	Drawing No.	PL07
Amendment:		Scale @A3:	as shown
Status	PLANNING SUBMISSION		
Auth.	CL	Date	Nov. 2025