



Proposed First Floor Plan 1:100

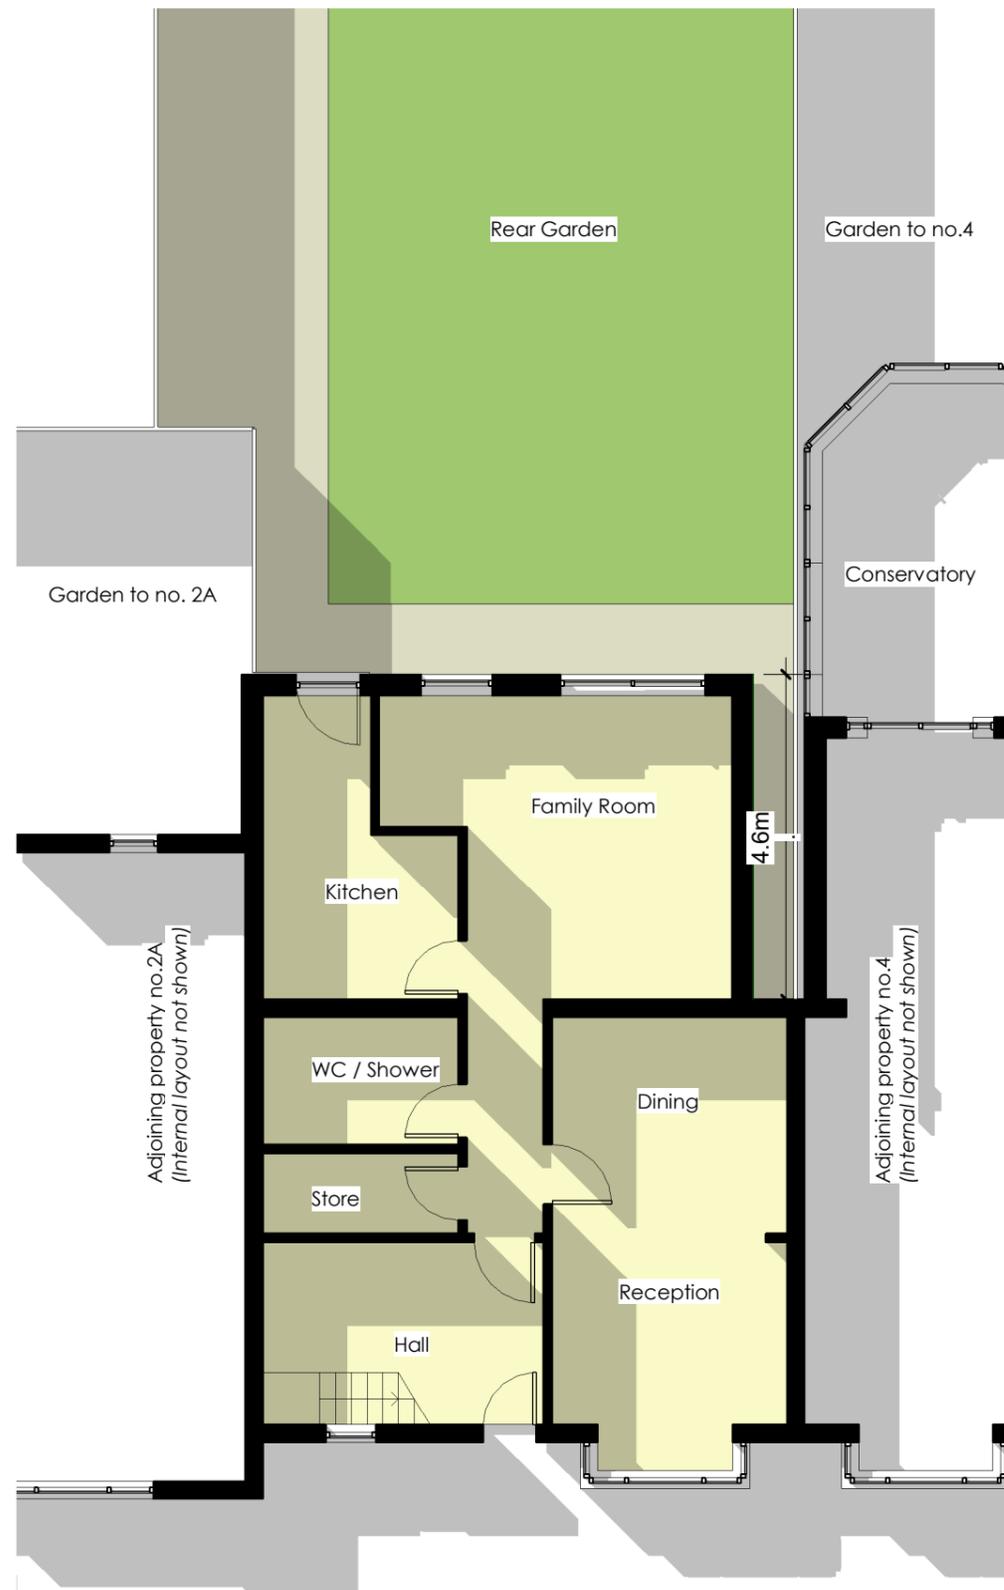

Proposed Ground Floor Plan 1:100

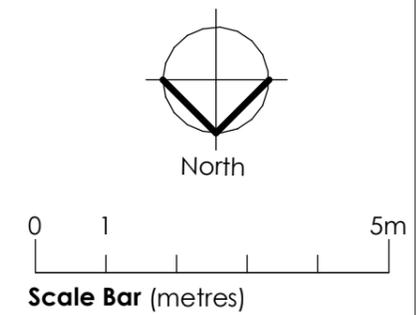

A Depth of proposed single-storey extension reduced to 4.6m to suit LPA comments CL 11.02.26

No. Amendments Prep Date

LCA Architecture & Planning
 Email: lx.chowdhury@gmail.com
 Tel: 07563 952231

Project
2 The Thicket
 Yiewsley
 UB7 8AS

Title
Proposed Floor Plans

Job No. 2544 Drawing No. **PL07_Rev.A**

Amendment: Scale @A3: **as shown**

Status **PLANNING SUBMISSION**

Auth. CL Date. Nov. 2025