


Proposed Roof Plan 1:100

Pitched roof of proposed single-storey extension

Flat roof of proposed single-storey extension

Pitched roof of proposed two-storey extension

Flat roof of infill extension

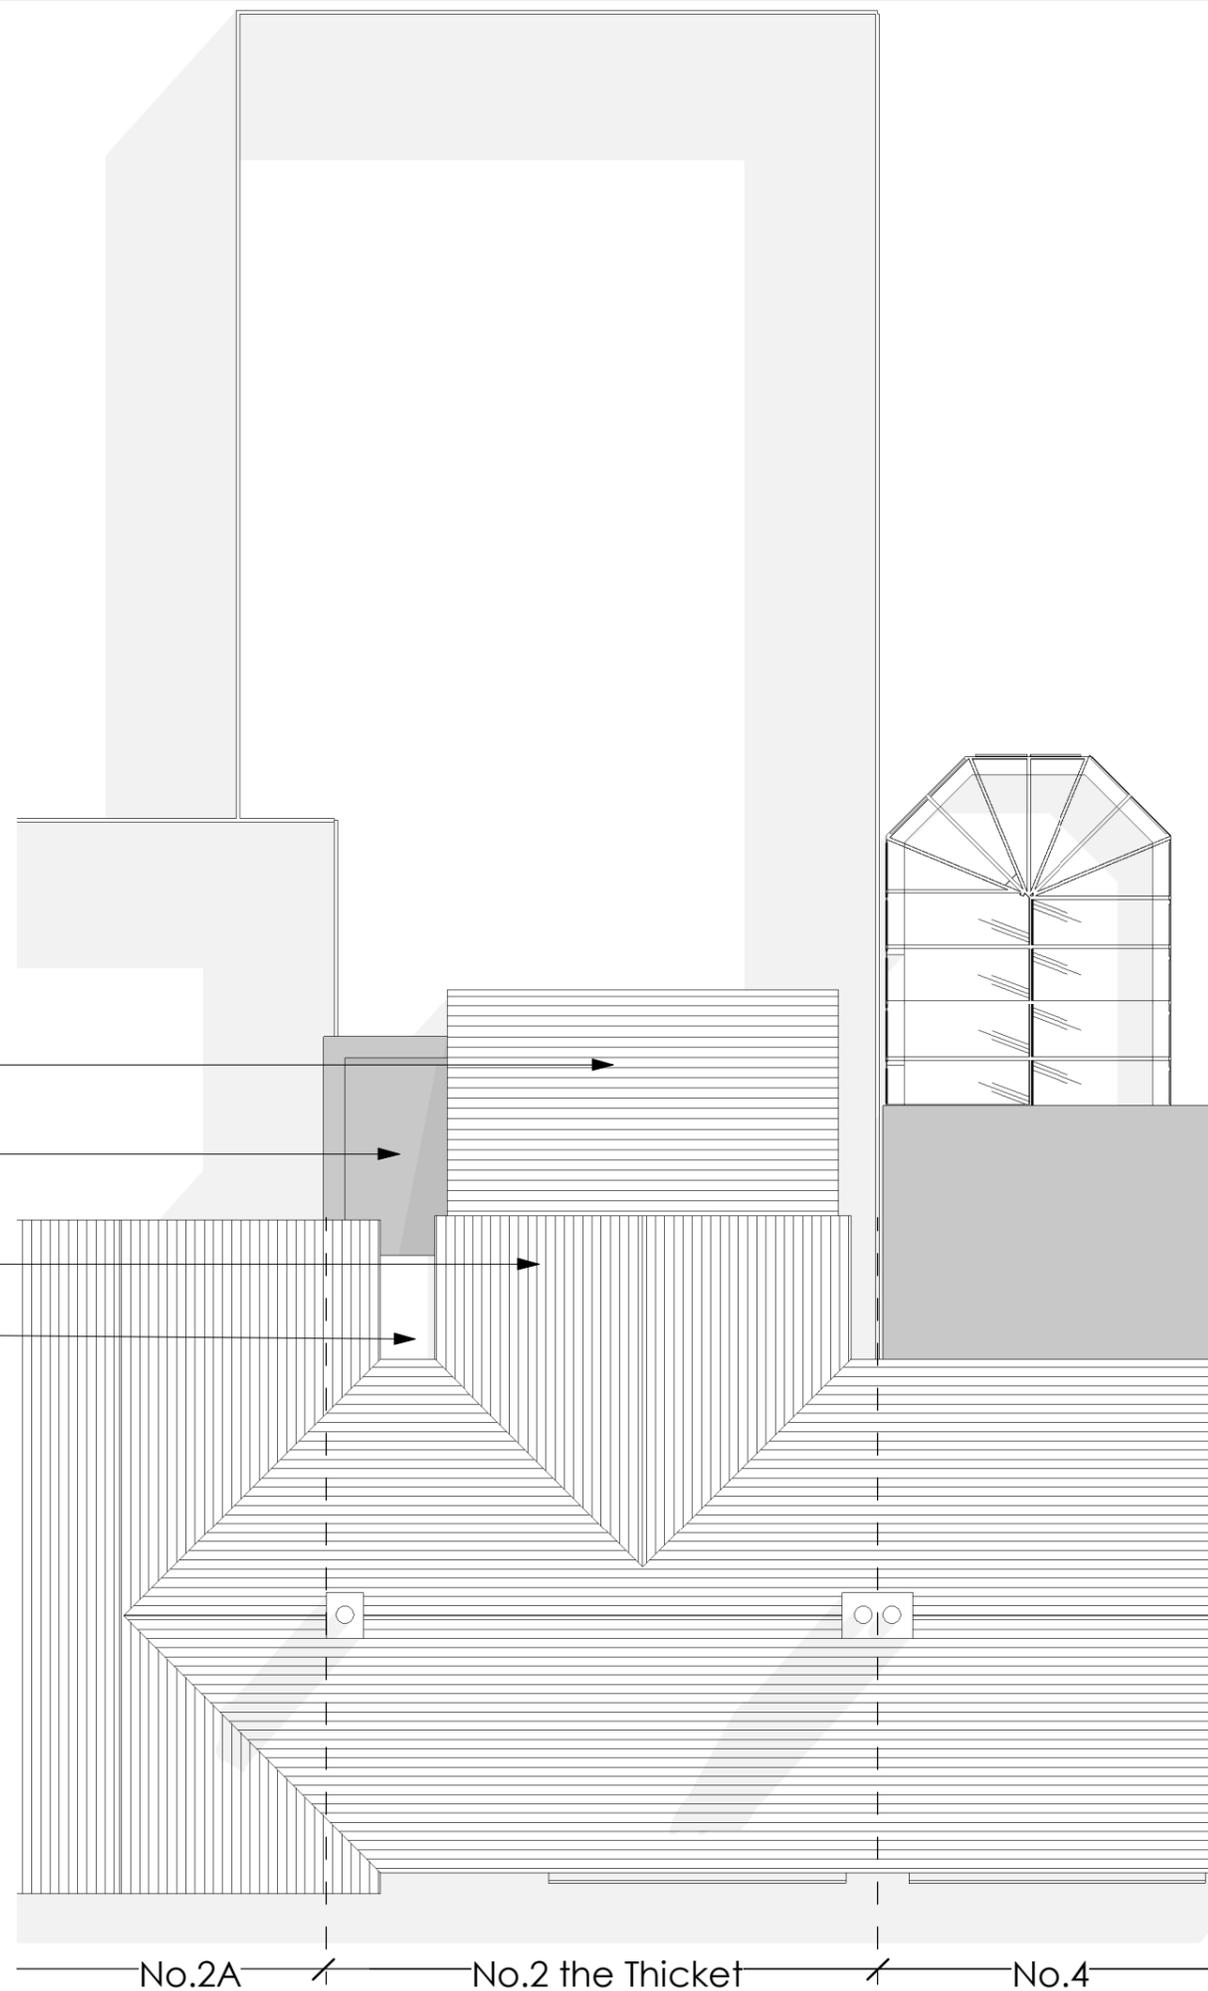

0 1 5m
Scale Bar (metres)

No	Prep	Date
----	------	------

LCA Architecture & Planning
 Email: lx.chowdhury@gmail.com
 Tel: 07563 952231

Project
 2 The Thicket
 Yiewsley
 UB7 8AS

Title
Proposed Roof Plan

Job No. 2544 Drawing No. PL08

Amendment: Scale @A3: as shown

Status *PLANNING SUBMISSION*

Auth. CL Date. Nov. 2025