
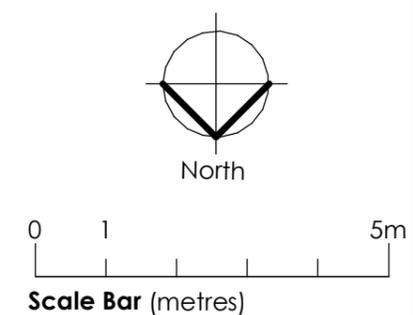


Proposed Roof Plan 1:100

- Pitched roof of proposed single-storey extension
- Flat roof of proposed single-storey extension
- Pitched roof of proposed two-storey extension
- Flat roof of infill extension

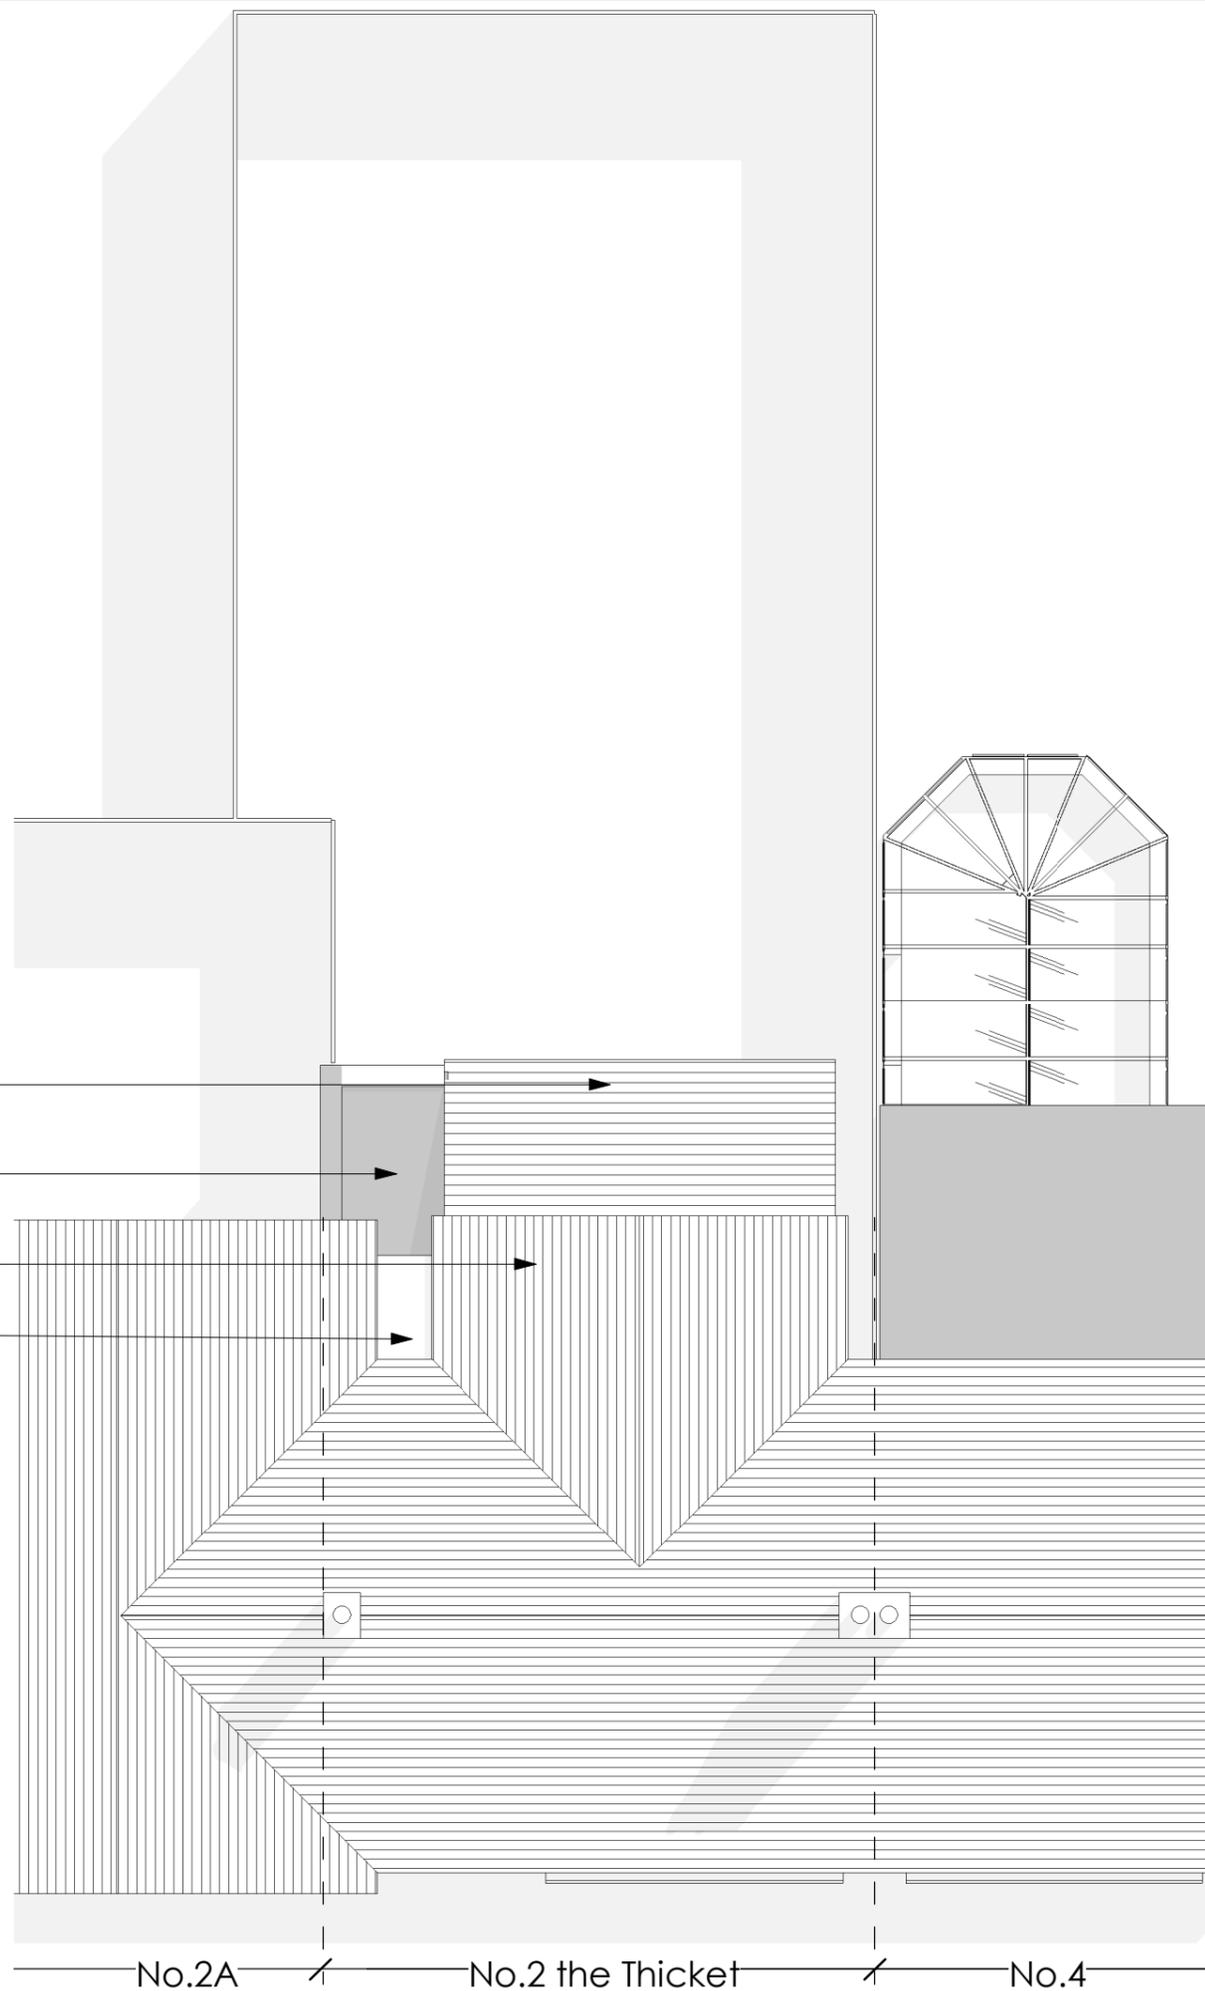

A Depth of proposed single-storey extension reduced to 4.6m to suit LPA comments CL 11.02.26

No	Amendments	Prep	Date

LCA Architecture & Planning
 Email: lx.chowdhury@gmail.com
 Tel: 07563 952231

Project
 2 The Thicket
 Yiewsley
 UB7 8AS

Title
Proposed Roof Plan

Job No. 2544 Drawing No. **PL08_Rev.A**

Amendment: Scale @A3: **as shown**

Status **PLANNING SUBMISSION**

Auth. CL Date. Nov. 2025