

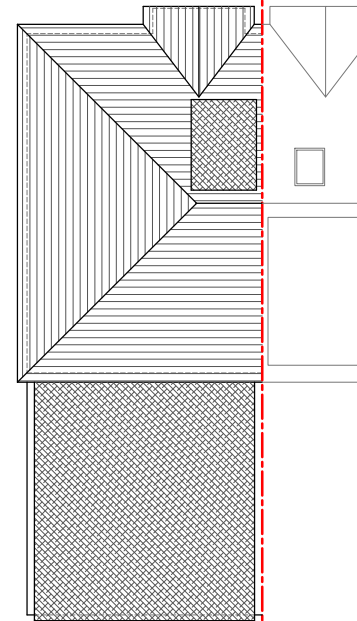


 

NO.24

NO.26
EXISTING
SITE PLAN
SCALE - 1 : 200

! NO.28

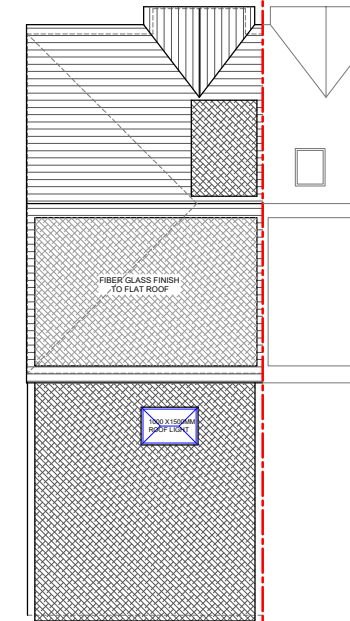

NO.24

NO.26
PROPOSED
SITE PLAN
SCALE - 1 : 200

NO.28

NOTES :

	Date	Revisions
--	------	-----------

SJR DESIGN LTD.
(ARCHITECTURAL DESIGN & CONSULTANT)

Client	PREENA AMBRIYA CYNTHIA DIAS
--------	-----------------------------

Job Title

26 PINKWELL AVENUE
HAYES
UB3 1NG

Drawing Title

LOCATION EXISTING AND
PROPOSED SITE PLANS

Scale: 1 : 200 / 1250 (A3)

Date: MAY 2025

Checked by:	Drawn by: RS	H
-------------	--------------	---

Drg No. TP/709/01	Rev.
----------------------	------

