
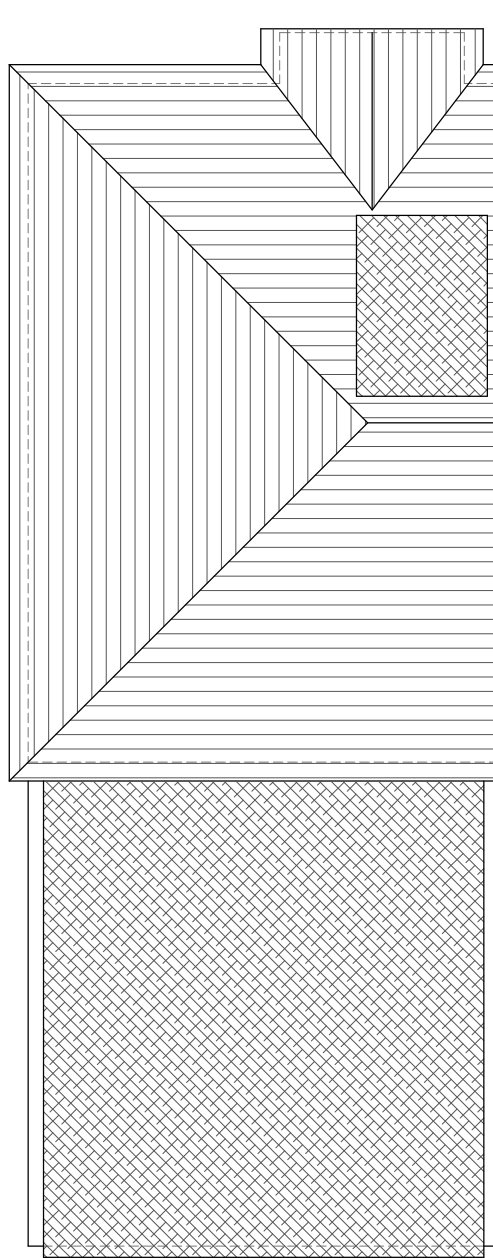
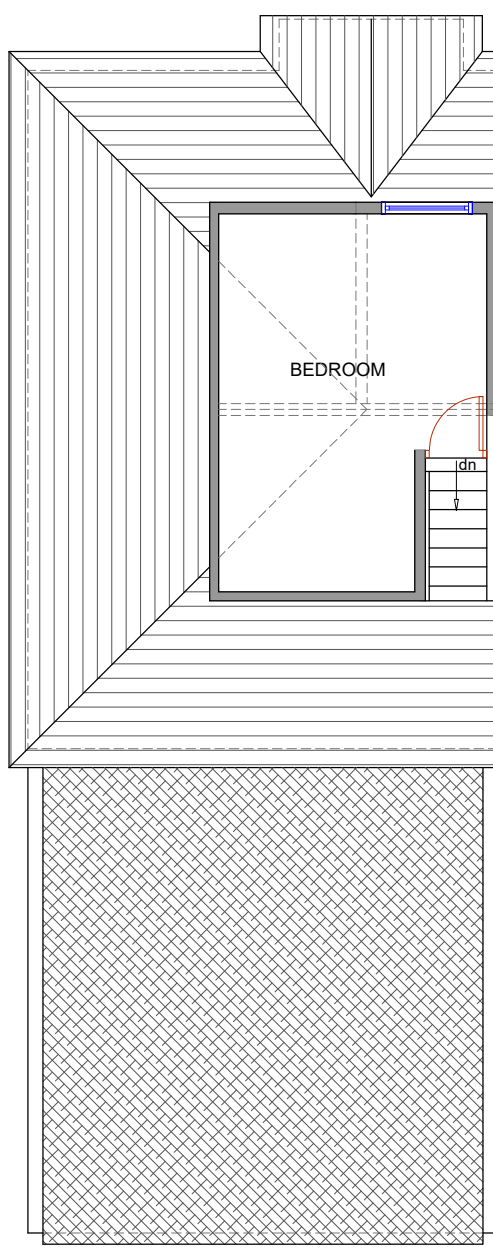
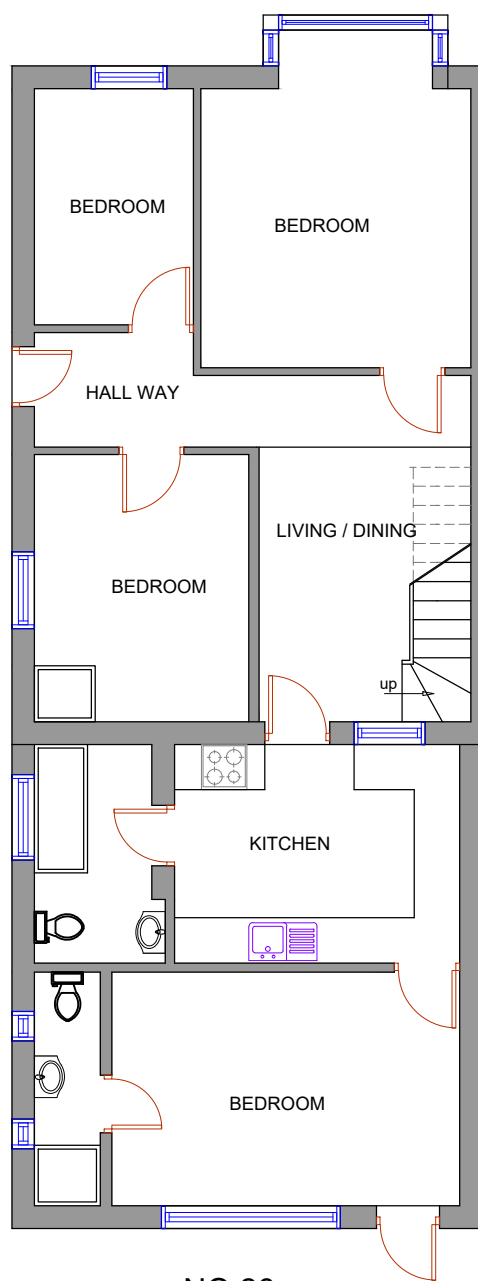


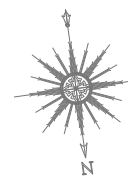

NOTES :

[illegible]

SJR DESIGN LTD.

Client
PREENA AMBRIYA CYNTHIA DIAS

Job Title
26 PINKWELL AVENUE HAYES UB3 1NG

Drawing Title EXISTING FLOOR PLANS

Scale: 1 : 100 (A3)

Date: MAY 2025

Checked by:	Drawn by: RS
-------------	--------------

Drg No. TP/709/02	Rev.
----------------------	------

