



NOTES :

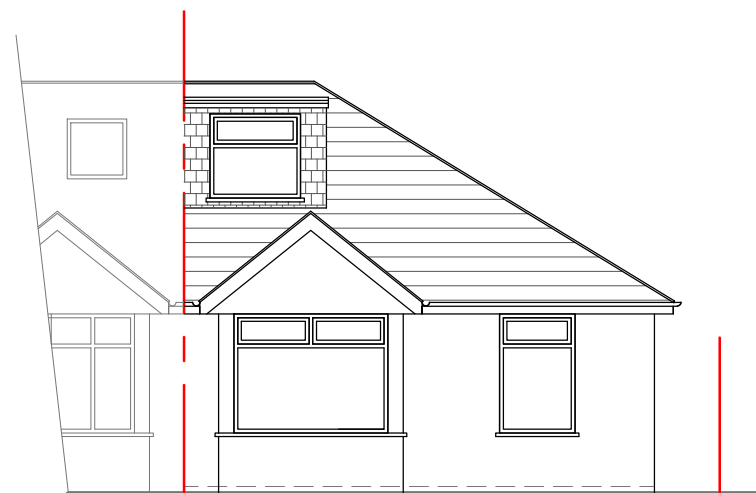

NO.28


NO.26

EXISTING FRONT ELEVATION

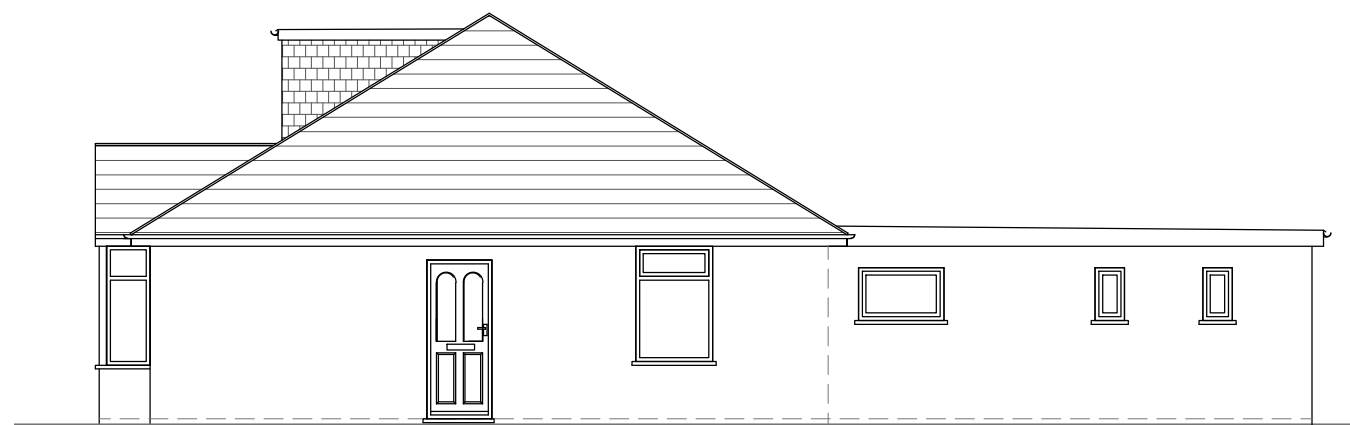

NO.26


EXISTING SIDE ELEVATION

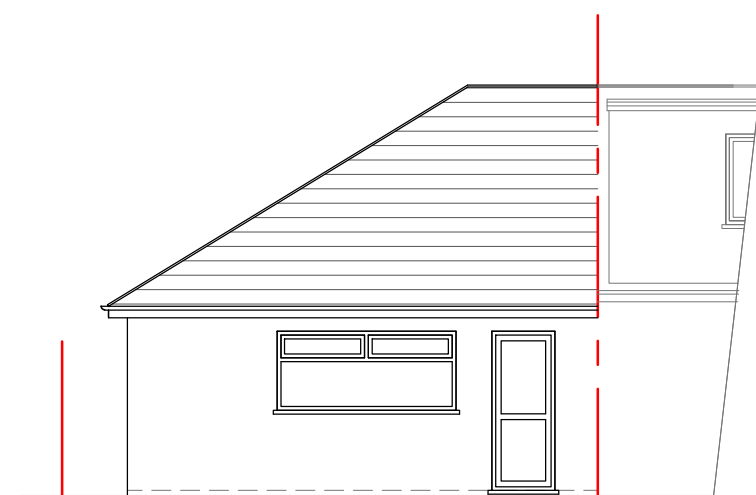

NO.26

NO.28

EXISTING REAR ELEVATION

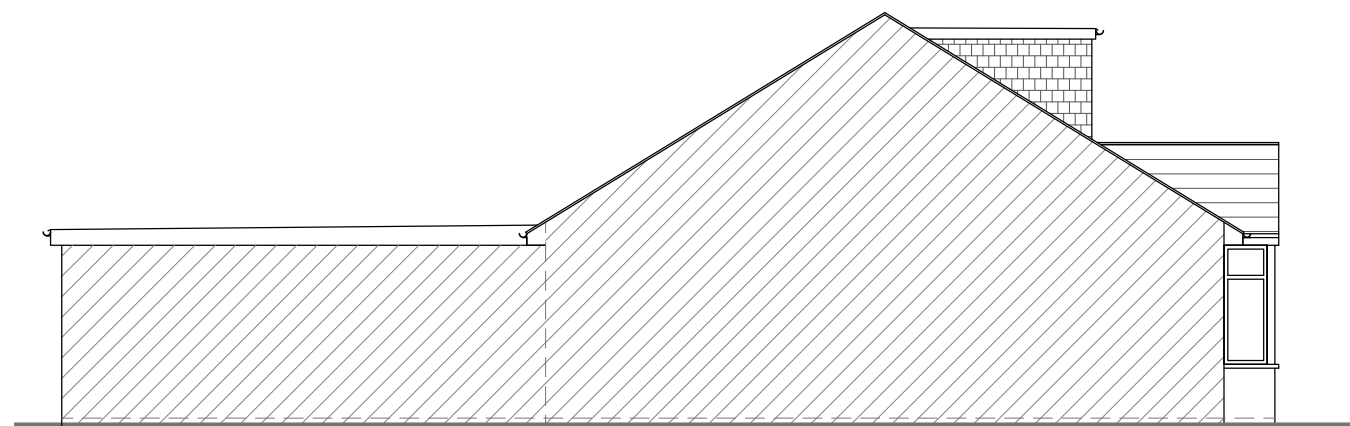

NO.26

EXISTING SIDE ELEVATION

[illegible]

SJR DESIGN LTD.

Client
PREENA AMBRIYA CYNTHIA DIAS

Job Title

26 PINKWELL AVENUE
HAYES
UB3 1NG

Drawing Title
EXISTING ELEVATIONS

Scale: 1 : 100 / (A3)

Date: MAY 2025

Date: 11/11/2020	
Checked by:	Drawn by: RS

Drg No.
TP/709/03

Rev.

