

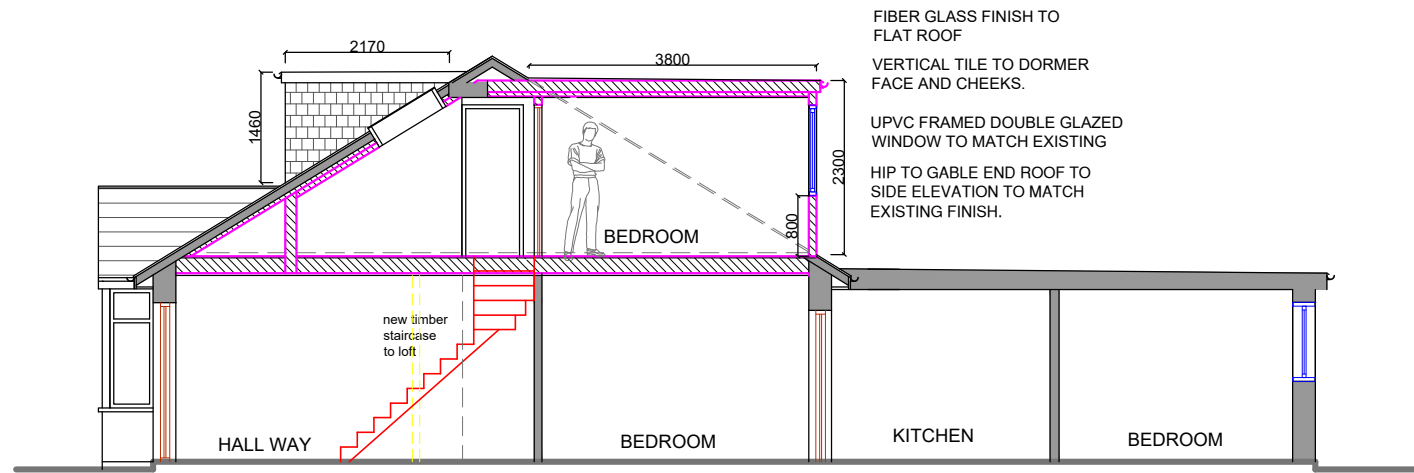
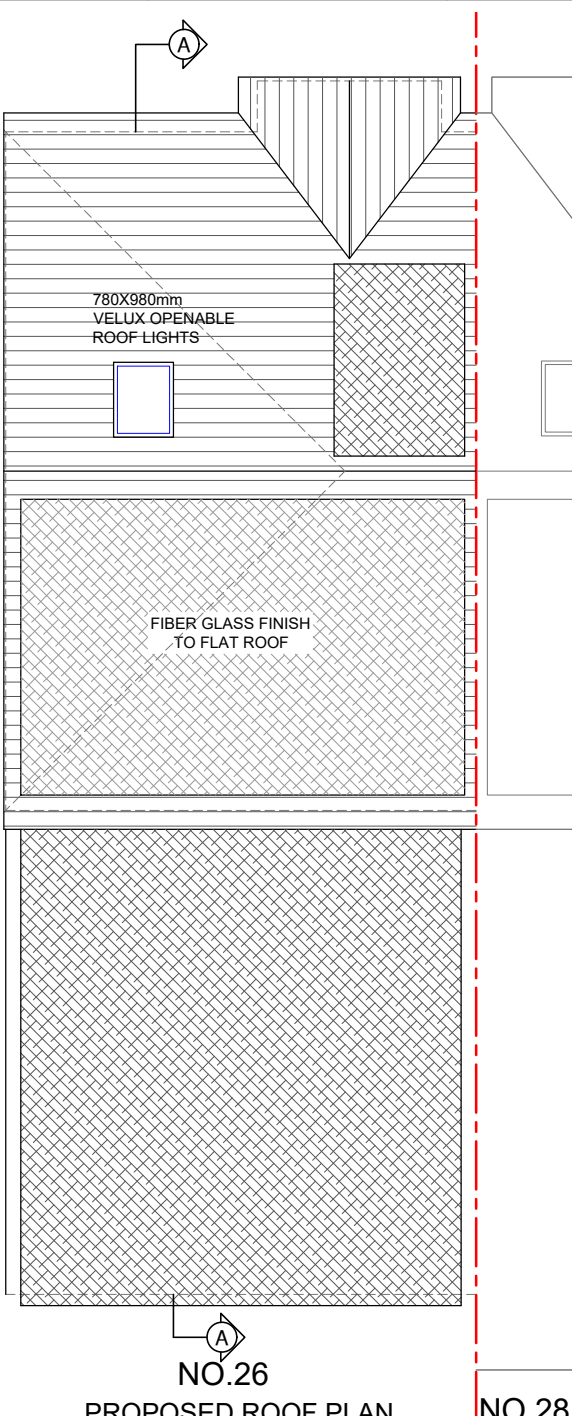
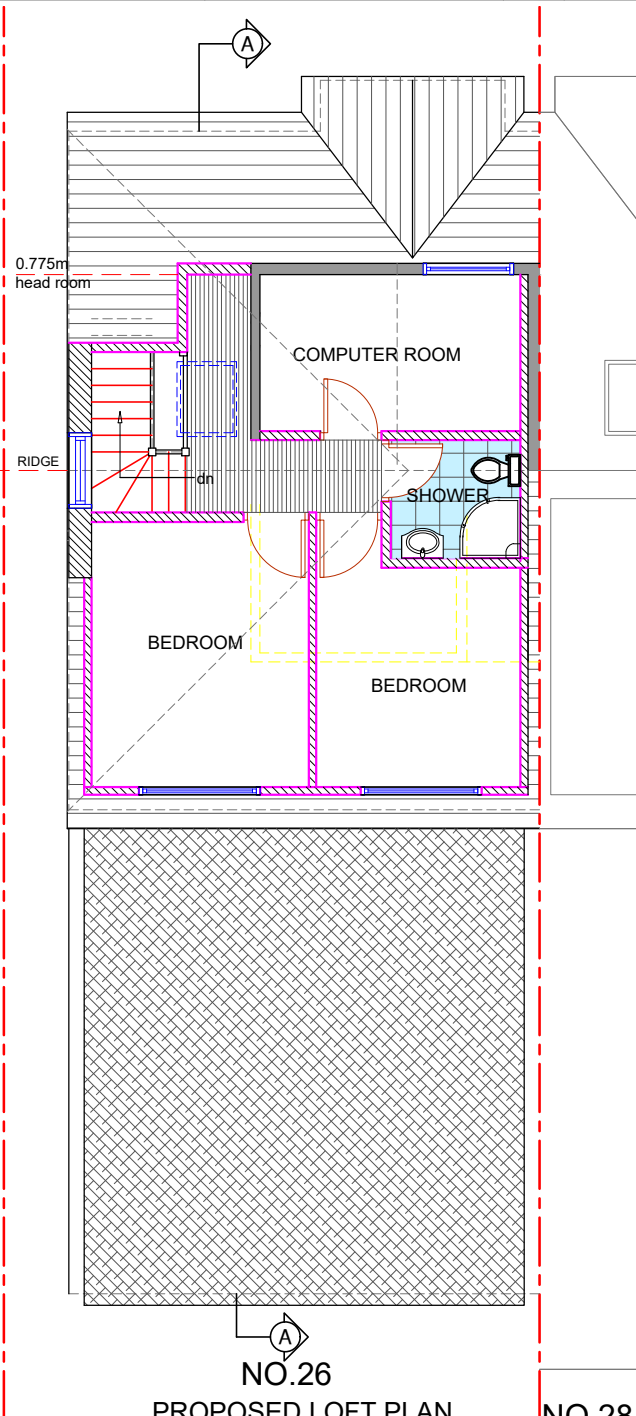


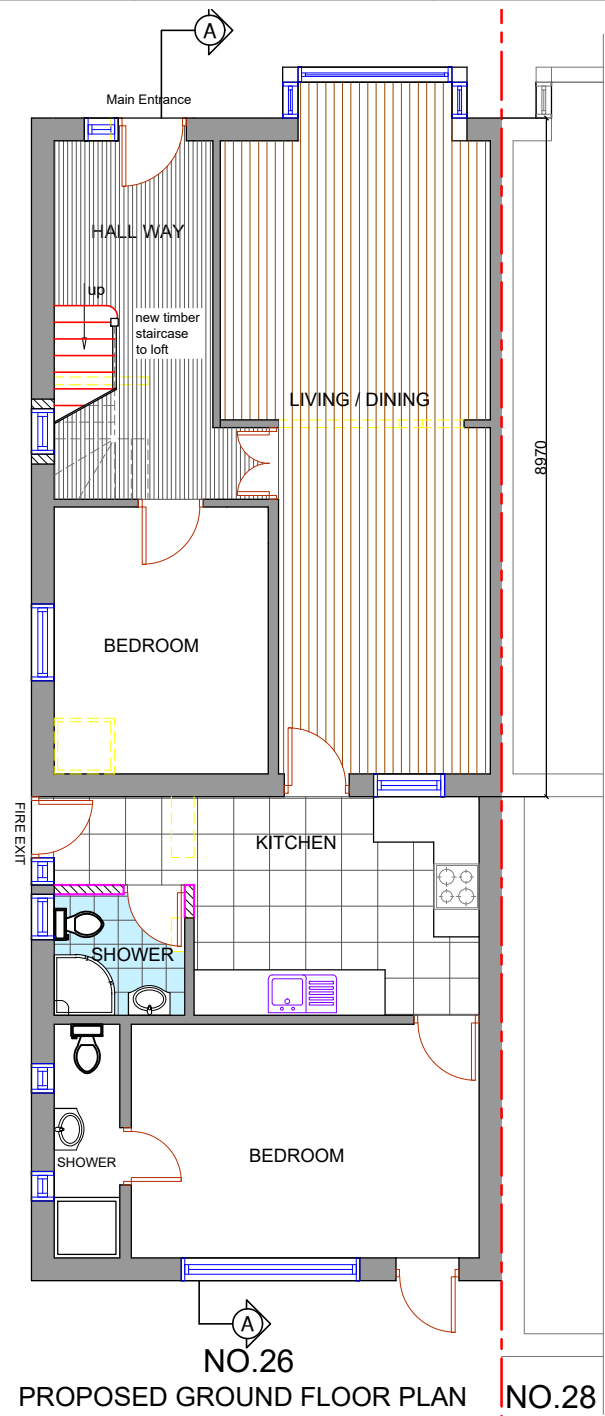


VOLUME CALCULATION

REAR DORMER :
existing - $(1.73 \times 1.46 \times 2.17) / 2 = 2.75\text{m}^3$
proposed - $(5.87 \times 3.8 \times 2.3) / 2 = 25.6\text{m}^3$
HIP TO GABLE :
 $(8.97 \times 3.07 \times 4.5.2) / 6 = 20.74\text{m}^3$
TOTAL = 49.0m^3

PERMITTED DEVELOPMENT
AS TOTAL VOLUME < 50 m3

 

NOTES :

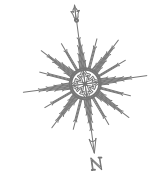

Date	Revisions

SJR DESIGN LTD.
(ARCHITECTURAL DESIGN & CONSTRUCTION)
Client
PREENA AMBRIYA CYNTHIA DIAS

Job Title
26 PINKWELL AVENUE
HAYES
UB3 1NG

Drawing Title
PROPOSED FLOOR PLANS
AND SECTION

Scale: 1 : 100 (A3)
Date: MAY 2025
Checked by: Drawn by: RS

Drg No.
TP/709/04
Rev.