


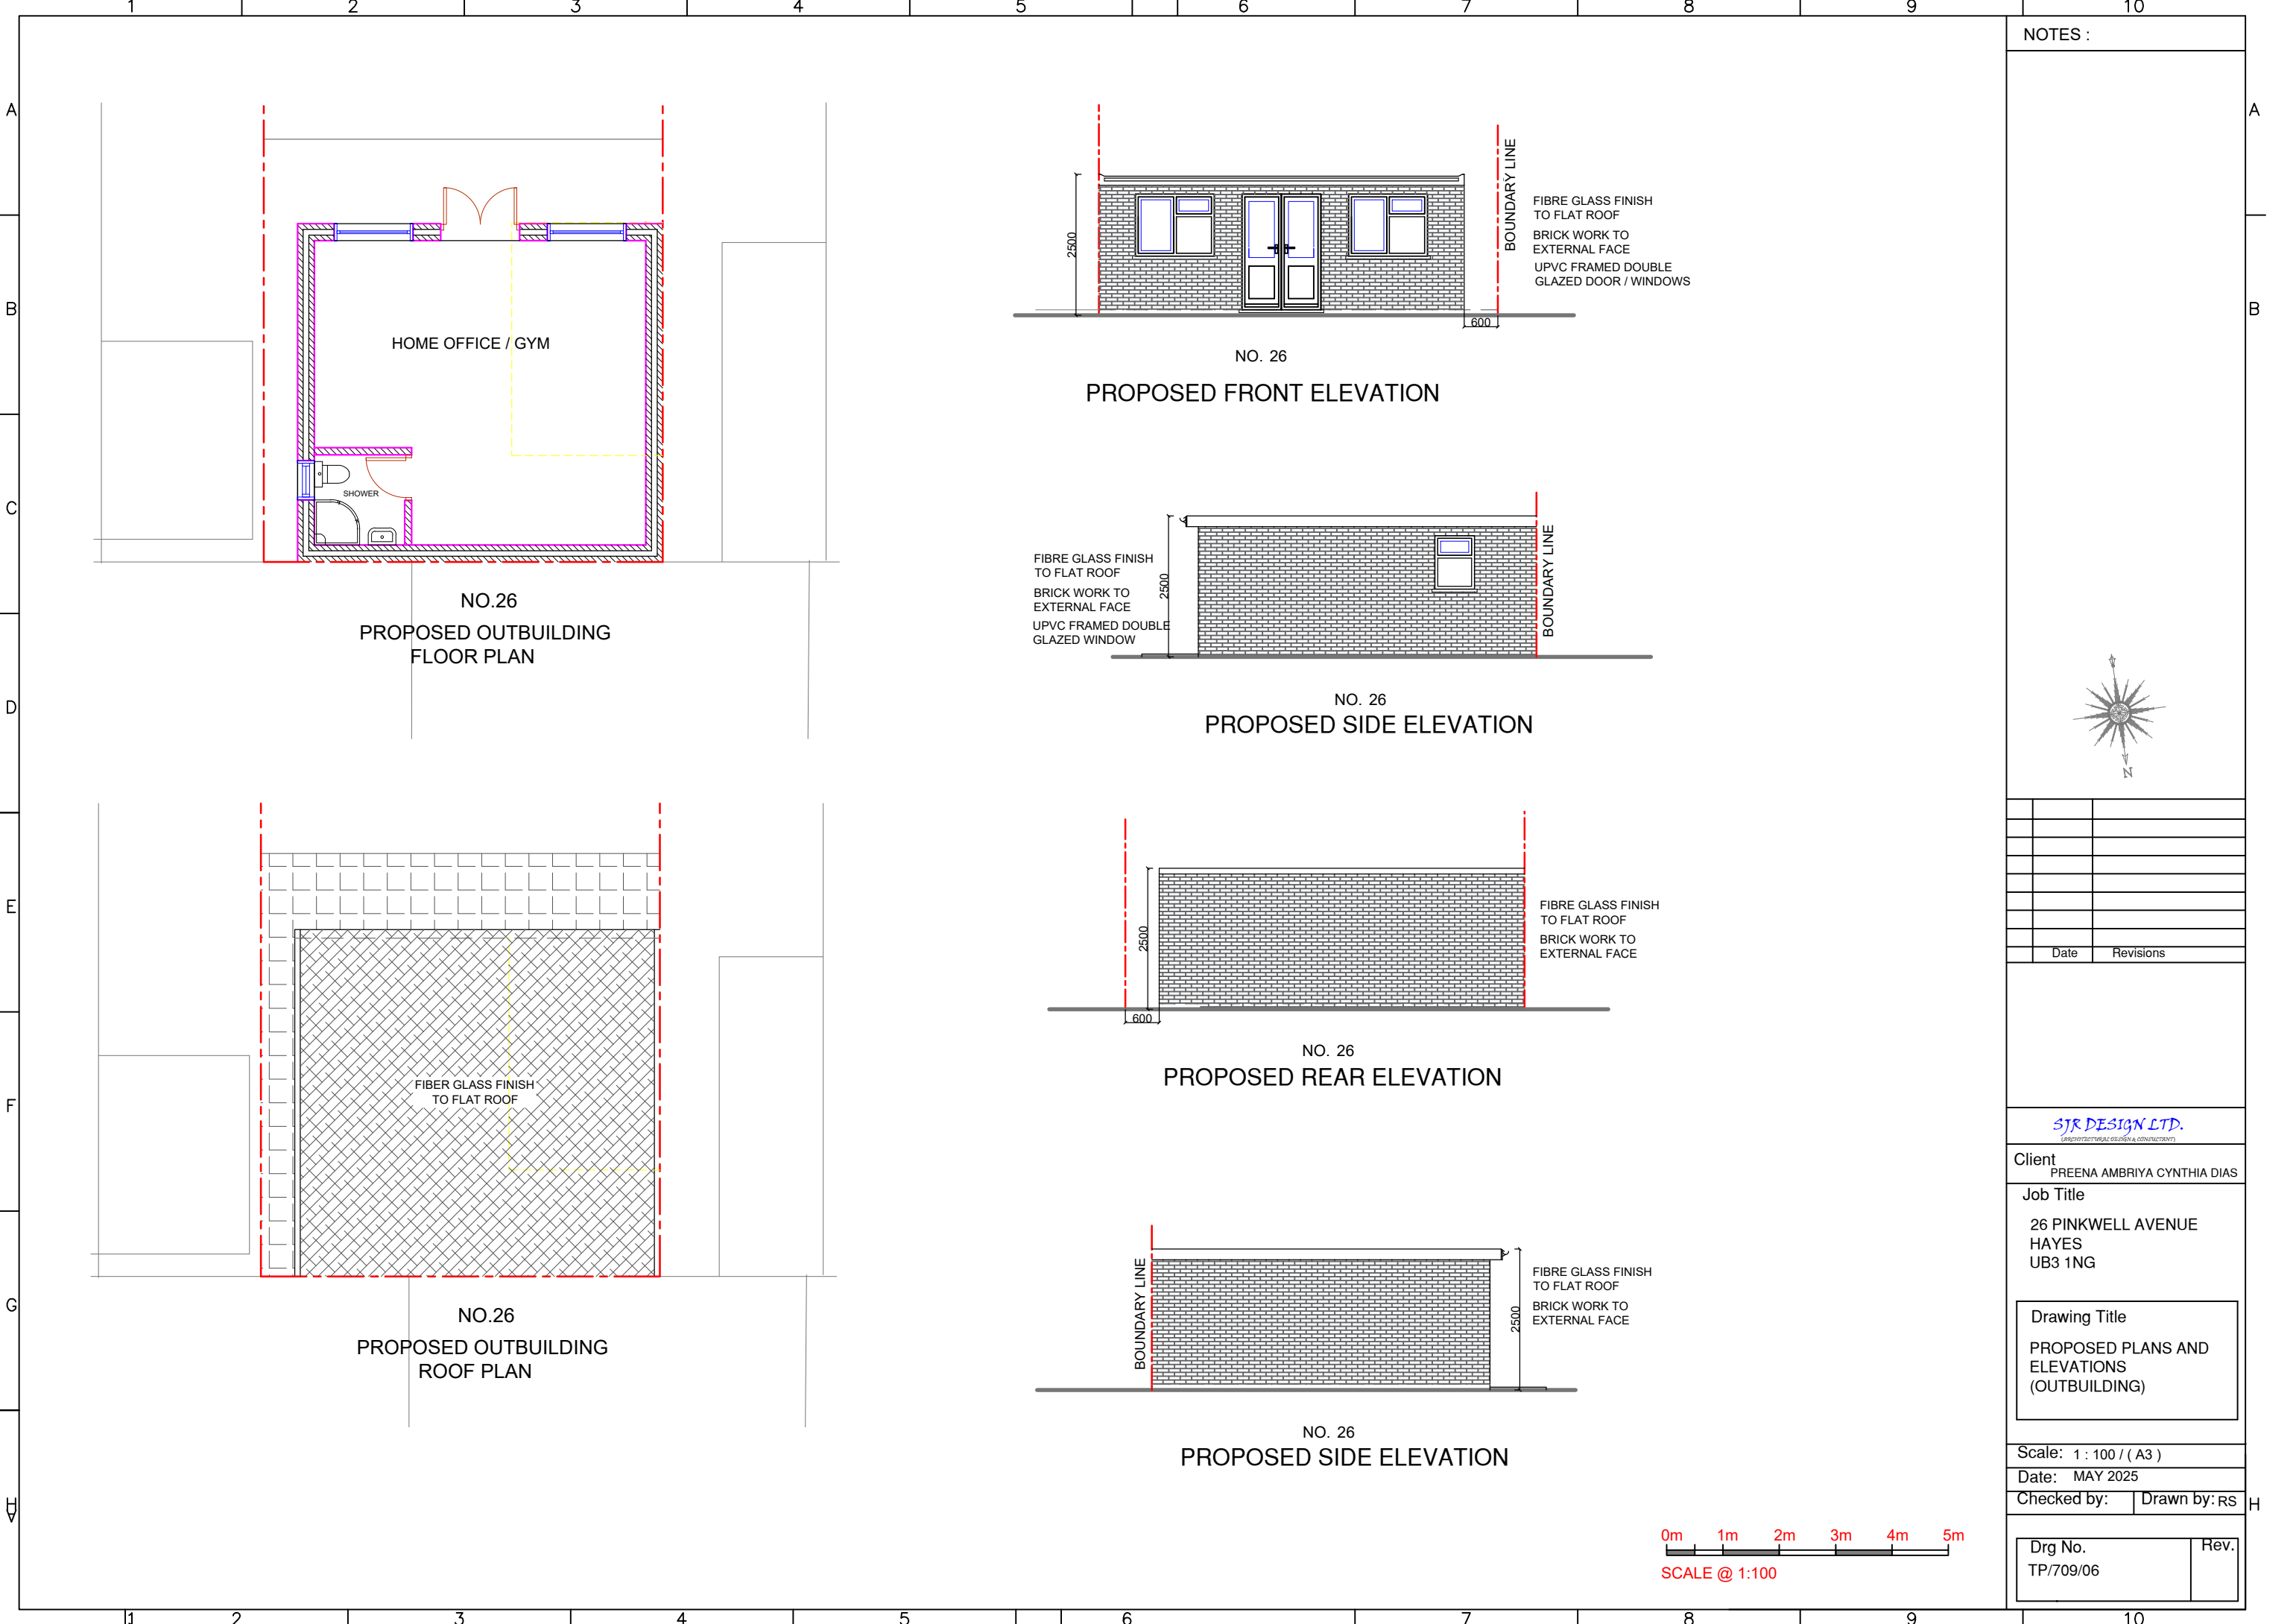


HOME OFFICE / GYM

SHOWER


NO.26
PROPOSED OUTBUILDING
FLOOR PLAN

FIBER GLASS FINISH
TO FLAT ROOF


NO.26
PROPOSED OUTBUILDING
ROOF PLAN

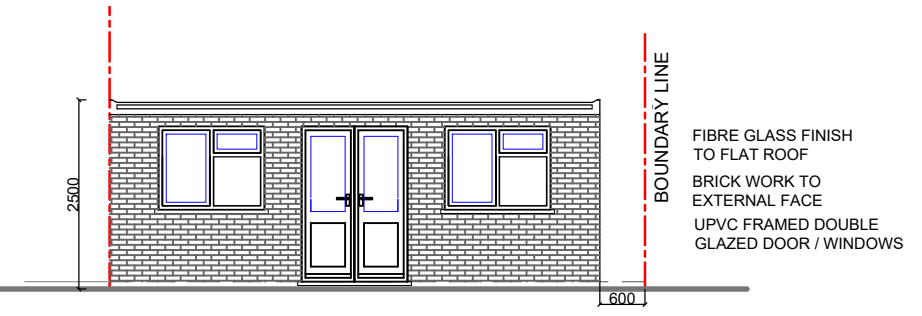


NO. 26
PROPOSED FRONT ELEVATION

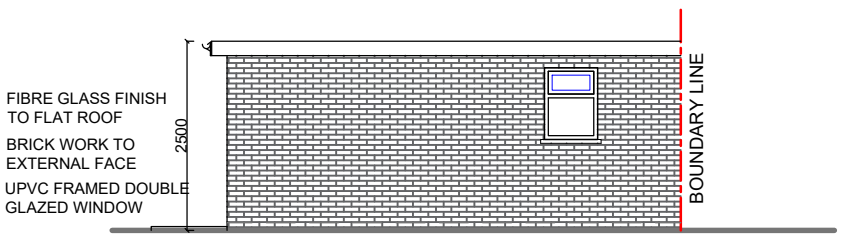

NO. 26
PROPOSED SIDE ELEVATION

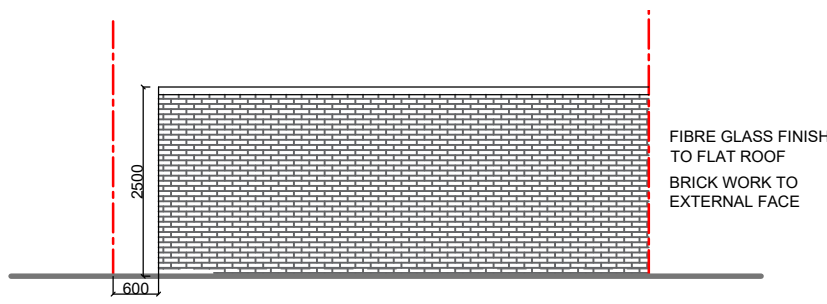

NO. 26
PROPOSED REAR ELEVATION

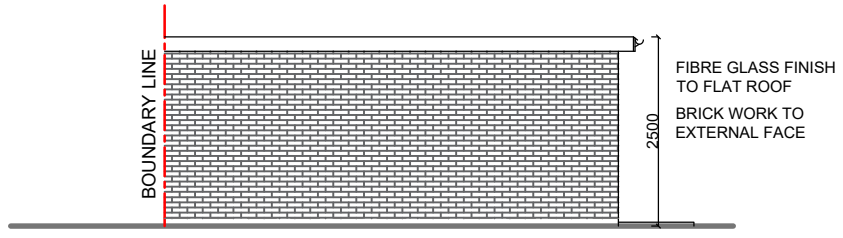


NO. 26
PROPOSED SIDE ELEVATION

FIBRE GLASS FINISH
TO FLAT ROOF
BRICK WORK TO
EXTERNAL FACE
UPVC FRAMED DOUBLE
GLAZED DOOR / WINDOWS

FIBRE GLASS FINISH
TO FLAT ROOF
BRICK WORK TO
EXTERNAL FACE

FIBRE GLASS FINISH
TO FLAT ROOF
BRICK WORK TO
EXTERNAL FACE

NOTES :

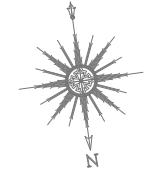

Date Revisions

SJR DESIGN LTD.
(ARCHITECTURAL DESIGN & CONSTRUCTION)
Client
PREENA AMBRIYA CYNTHIA DIAS

Job Title
26 PINKWELL AVENUE
HAYES
UB3 1NG

Drawing Title
PROPOSED PLANS AND
ELEVATIONS
(OUTBUILDING)

Scale: 1 : 100 / (A3)
Date: MAY 2025
Checked by: Drawn by: RS

Drg No.
TP/709/06
Rev.

