


WARNING TO HOUSE-PURCHASERS Property Misdescriptions Act 1991


Buyers are warned that this is a working drawing and is not intended to be treated as descriptive material describing, in relation to any particular property or development, any of the beneficial features provided by any order made under the above act. The contents of this drawing may be subject to change at any time and alterations and variations may occur during the progress of the work without notice of the drawing. Consequently the layout, form, content and dimensions of the finished construction may differ materially from those shown. Nor do the contents of this drawing constitute a contract, part of any contract or warranty.

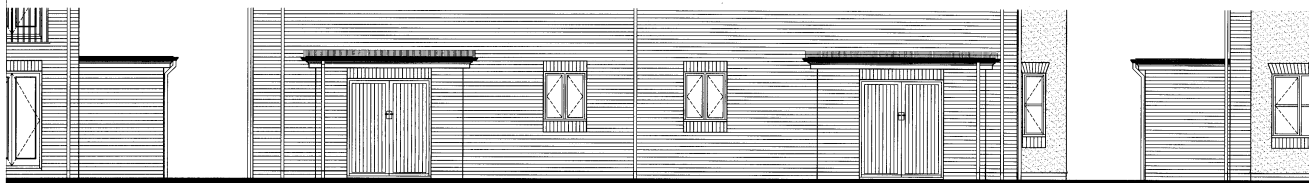

REAR ELEVATION

SIDE ELEVATION

FRONT ELEVATION

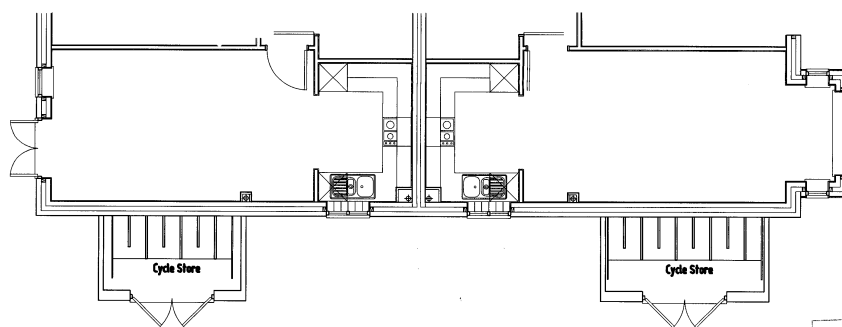

AMENDED PLAN

PLAN

Copyright © 2008 DHA Architecture Limited. All rights reserved. Unauthorised reproduction and distribution is prohibited for the sole purpose of the construction of this named development only.

Do not scale - refer to figure dimensions only.

Howarth HOWARTH	
21 - 23 Church Road Cowley Middlesex	
Apartment Block B Cycle Store Proposals	DATE: Jan 2008 SCALE: 1:50 DRAWN BY: RS
Drawing No: 5832/HOW/H/CYCLE/01	
DHA Architecture Ltd 100A Northwood Road Northwood, Middlesex HA8 7JL Tel: 0181 853 1000 Fax: 0181 853 1001	DHA Architecture Ltd The Black Barn, Turnpike Road Chesham, Bucks HP8 4JL Tel: 01294 401 402 Fax: 01294 401 403

9.0 JAN 2008
PLAN/21-23 CHURCH RD