
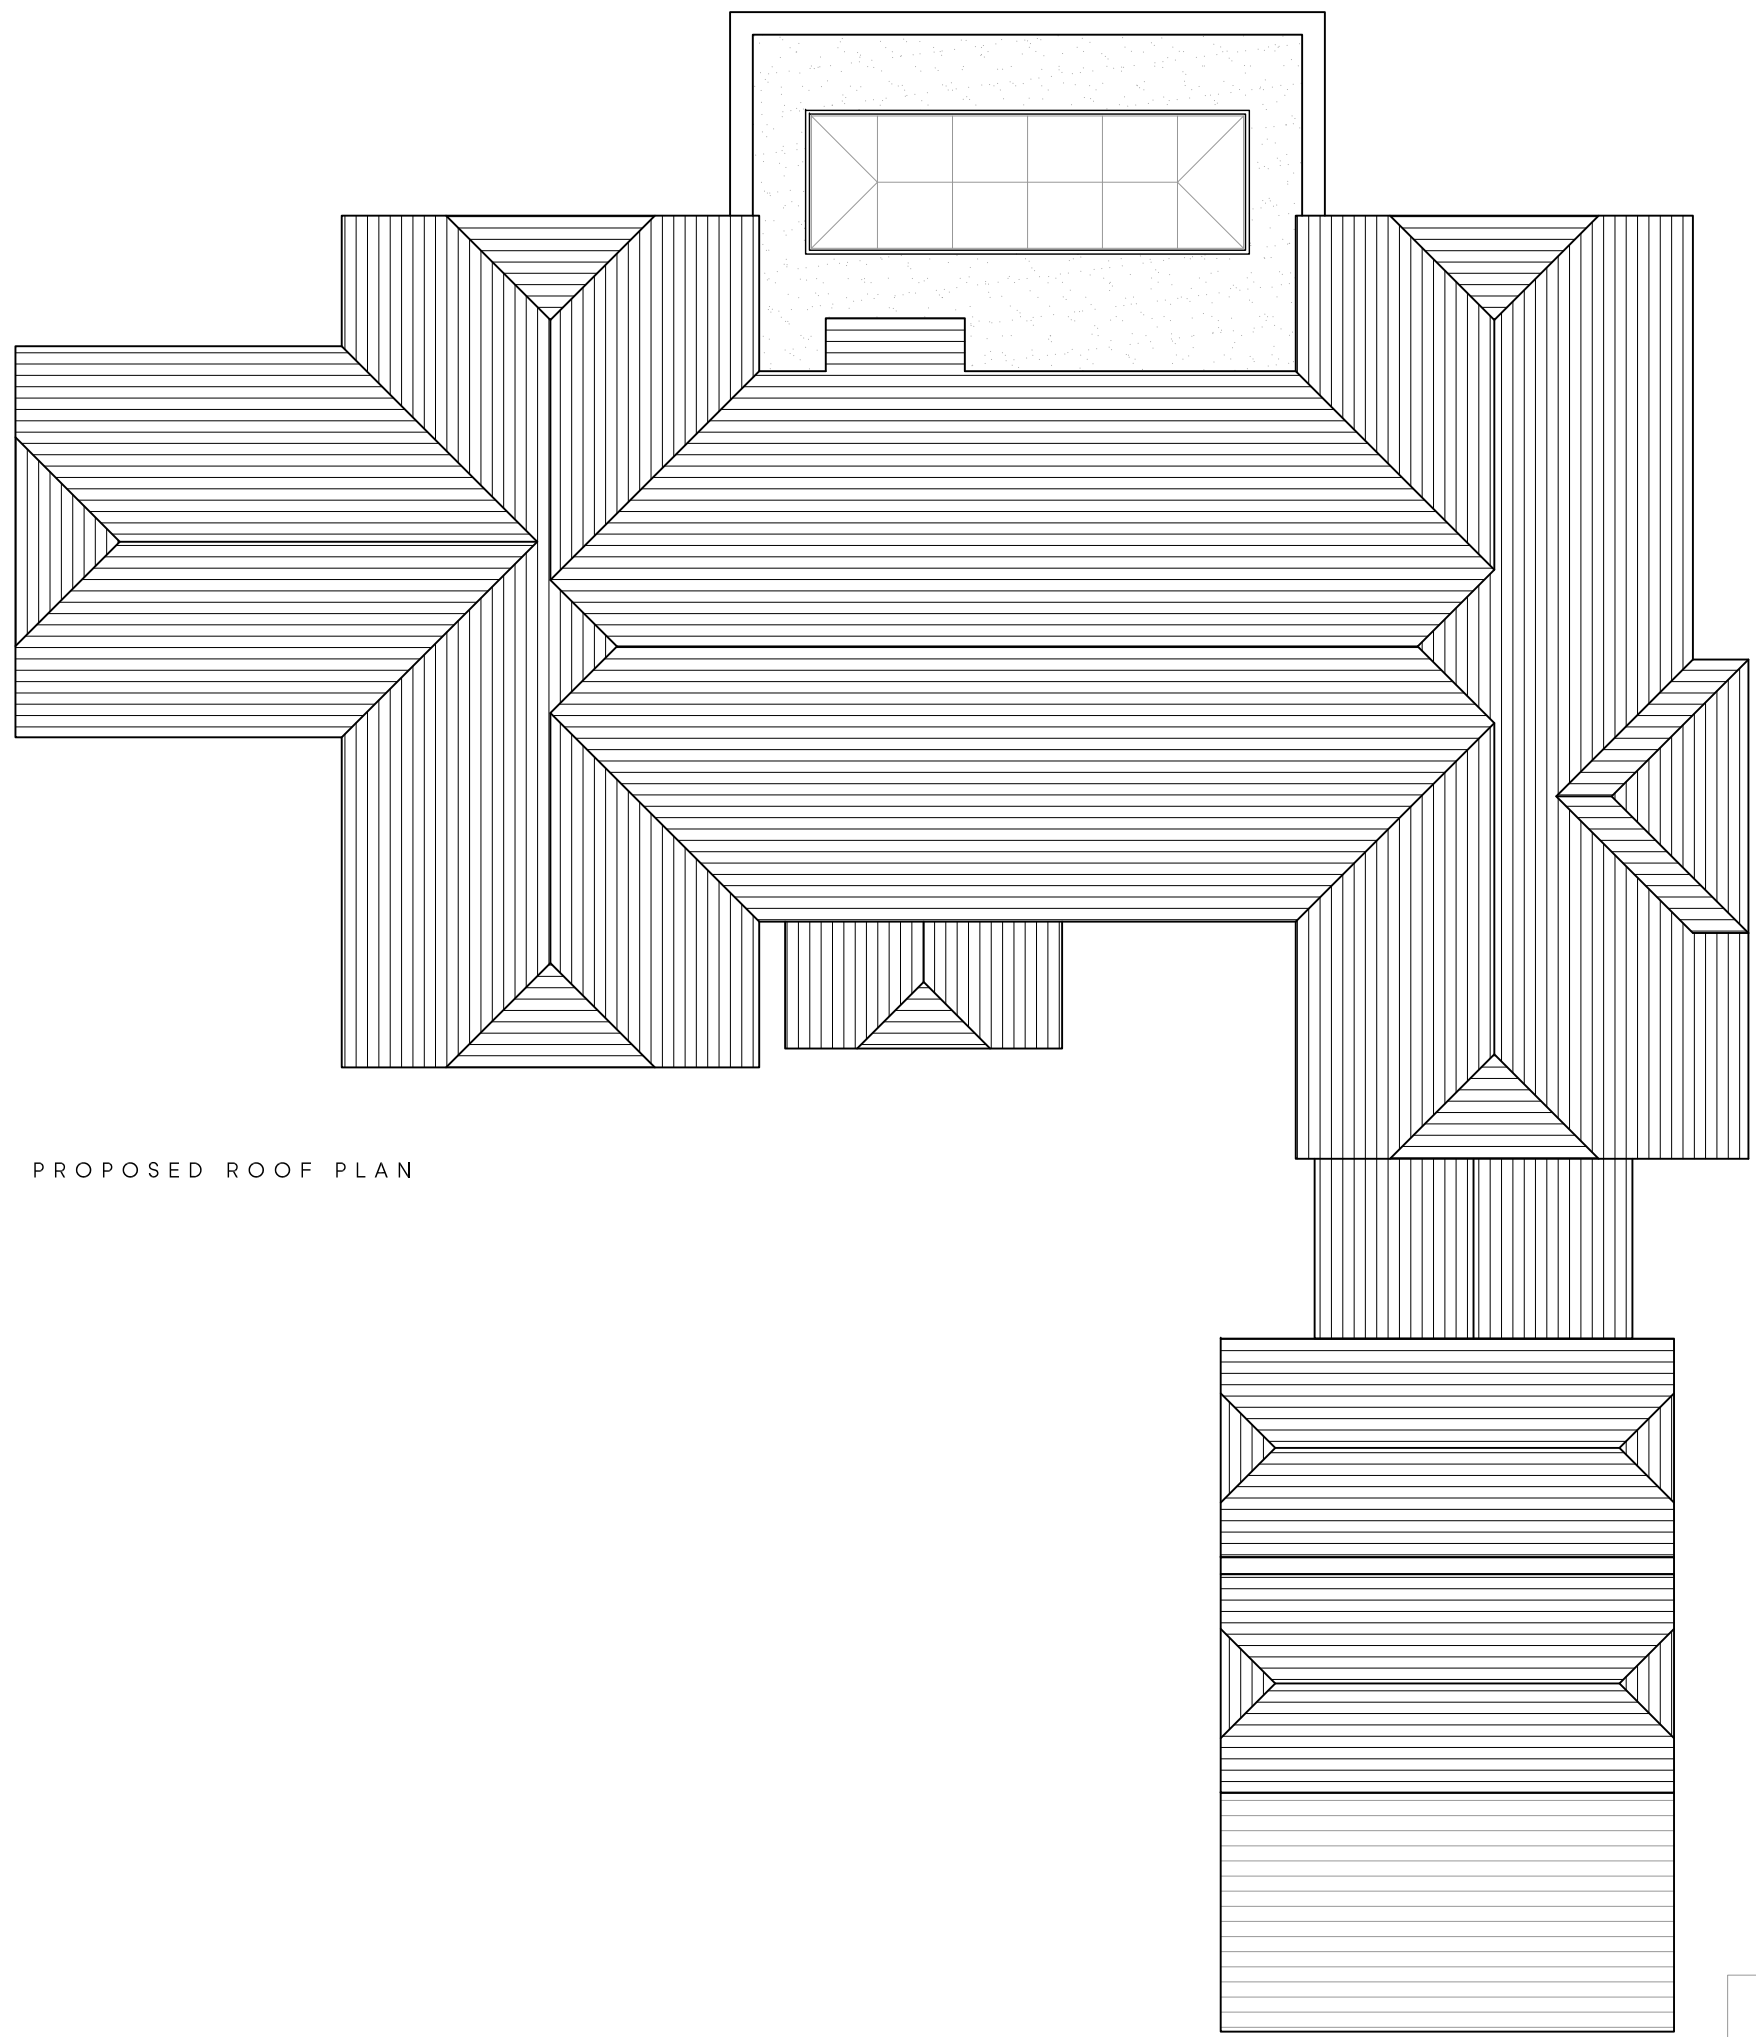
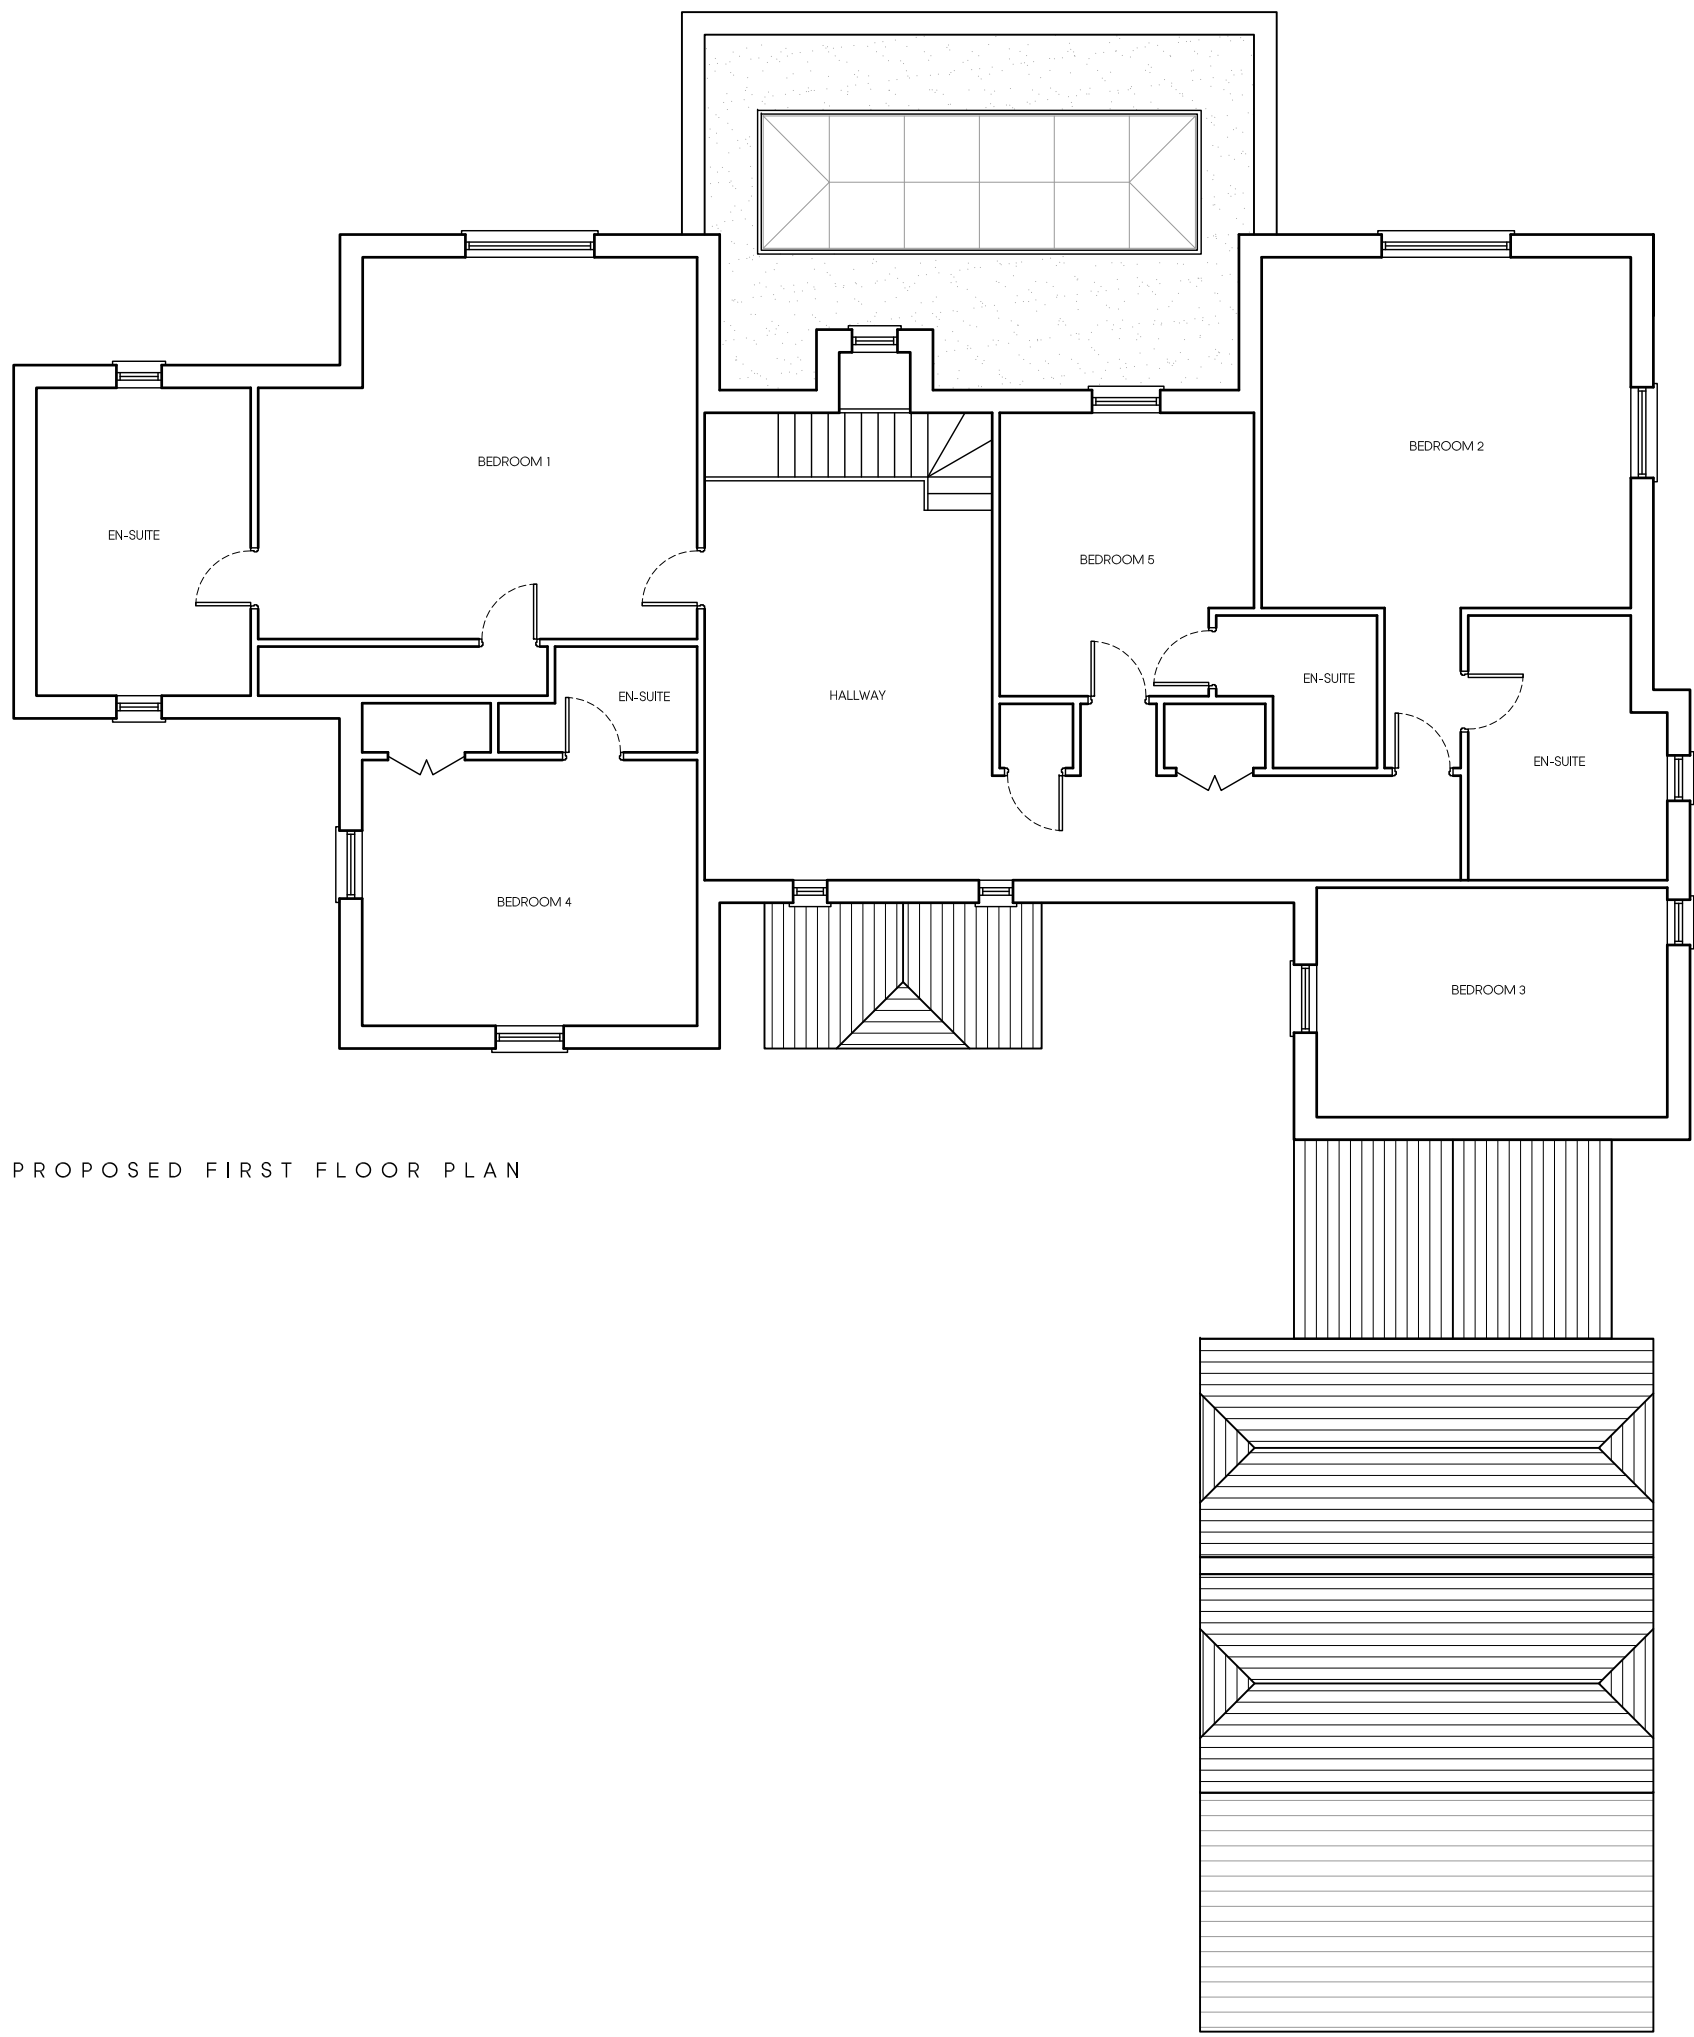


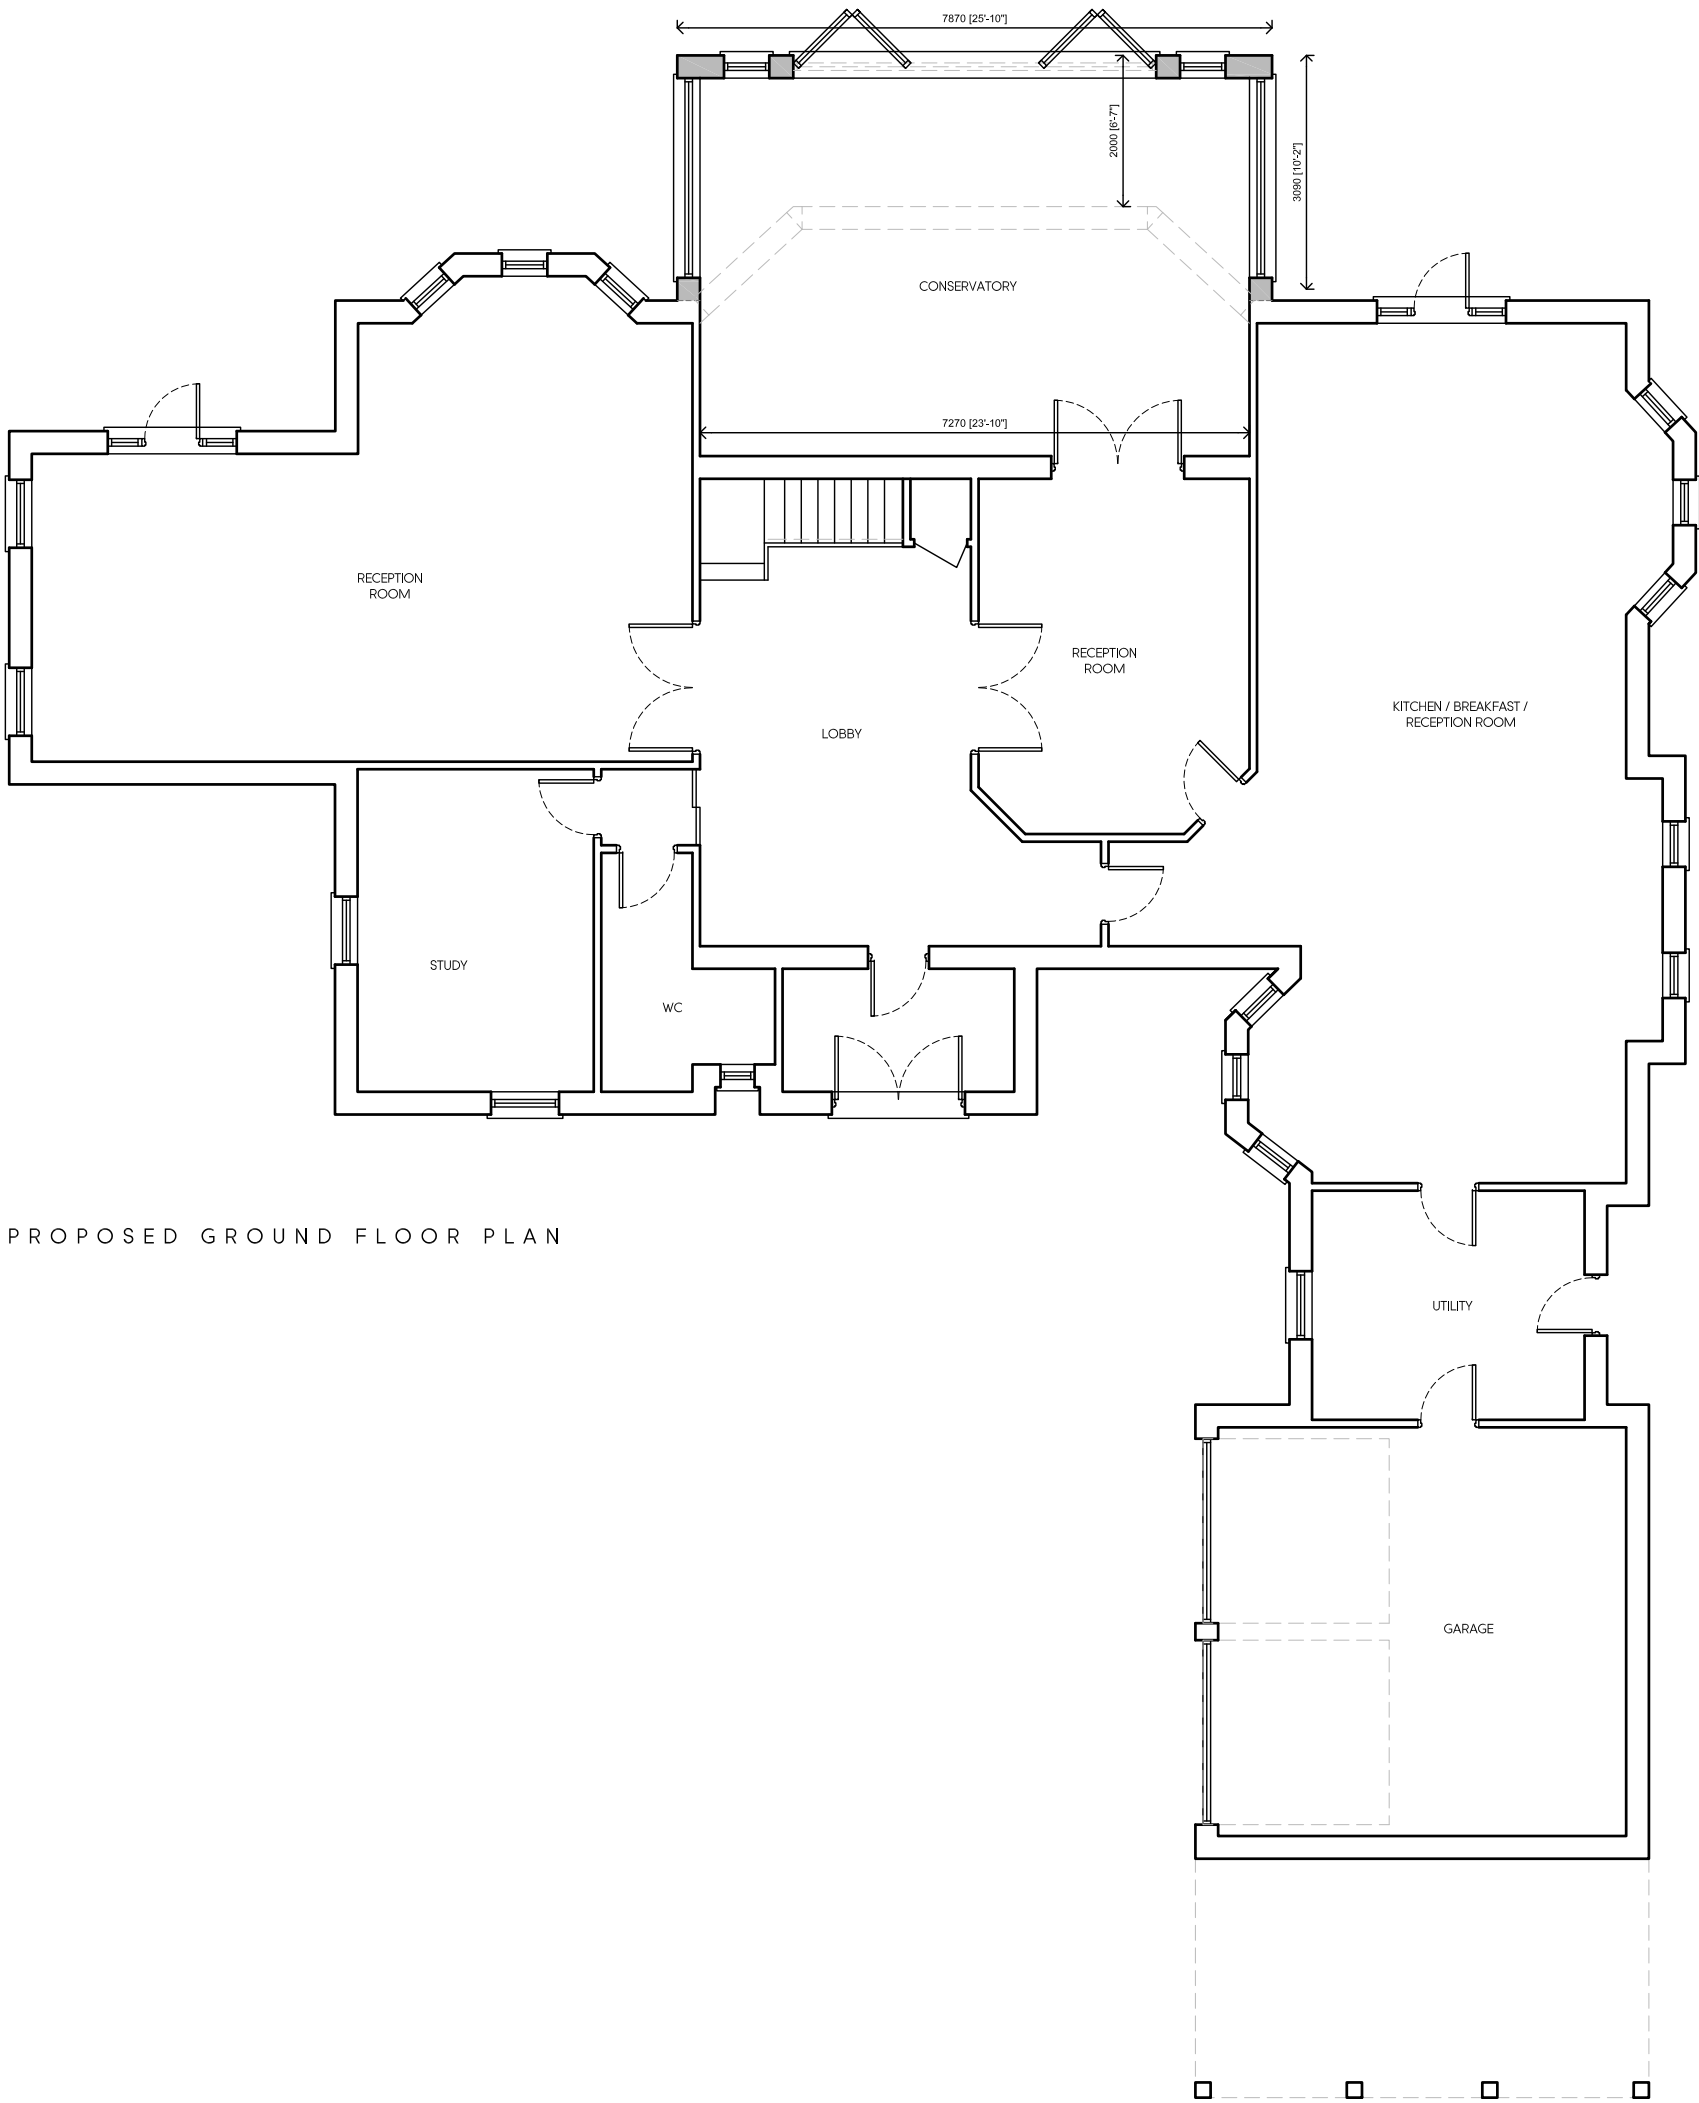

Rev	Date	Description	Init.
Client			

MR & MRS KAPOOR

Project Title
PROPOSED 5M EXTENSION

WINDSOR HOUSE, CHENEY STREET, EASTCOTE, HA5 2TA
Drawing Title

EXISTING ROOF PLAN & ELEVATIONS

Cad File	Sheet Size	Scale
P001	A1	1:100
Drawn by	Drawing Date	Approved by
KP	DEC 2022	NJ
Project No.	Drawing No.	Revision
1946	P202	-

Juttla Architects

2-4 High Street, Ruislip,
Middlesex, HA4 7AR

t 01923 840077 f 01923 840078
info@juttla-architects.com
juttla-architects.com

This drawing is property of Juttla Architects Ltd © and must not be copied or otherwise reproduced. All dimensions must be checked on site before commencing work. No dimensions to be scaled from this drawing. This drawing was produced using AutoCad 2016.

PLANNING ISSUE