




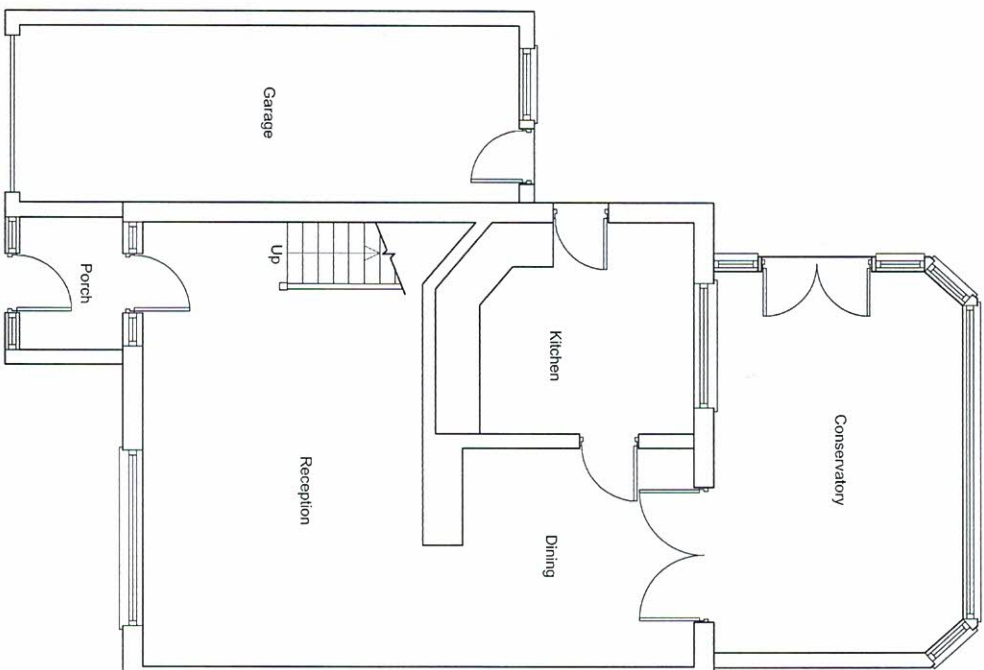

EXISTING GROUND FLOOR PLAN

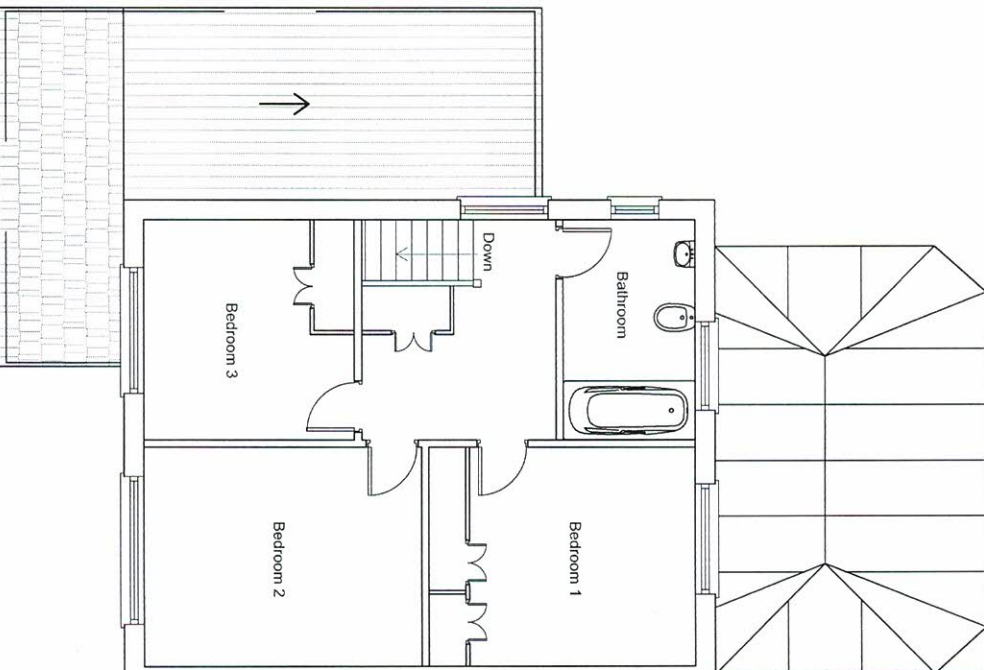

EXISTING FIRST FLOOR PLAN

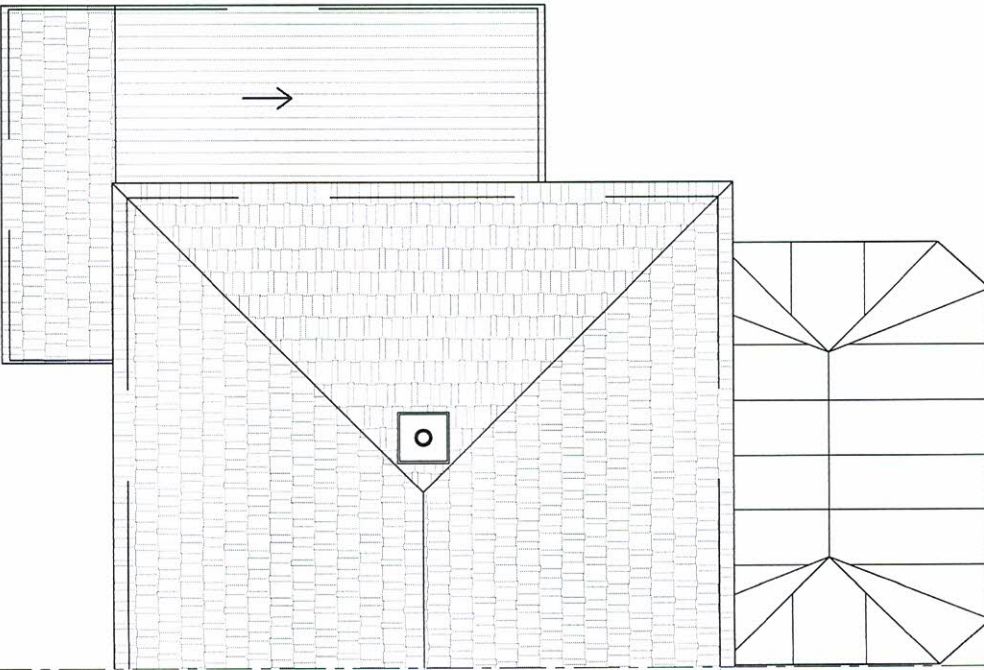

EXISTING ROOF PLAN








Two Storey Side Extension at
5 Woodhall Close, Uxbridge UB8 1PY

Scale: 1:100 @ A3

Date: May-2022

Drawing No: HS/530/01

Chani Sira
Building Designs
Mobile No. 07930146381

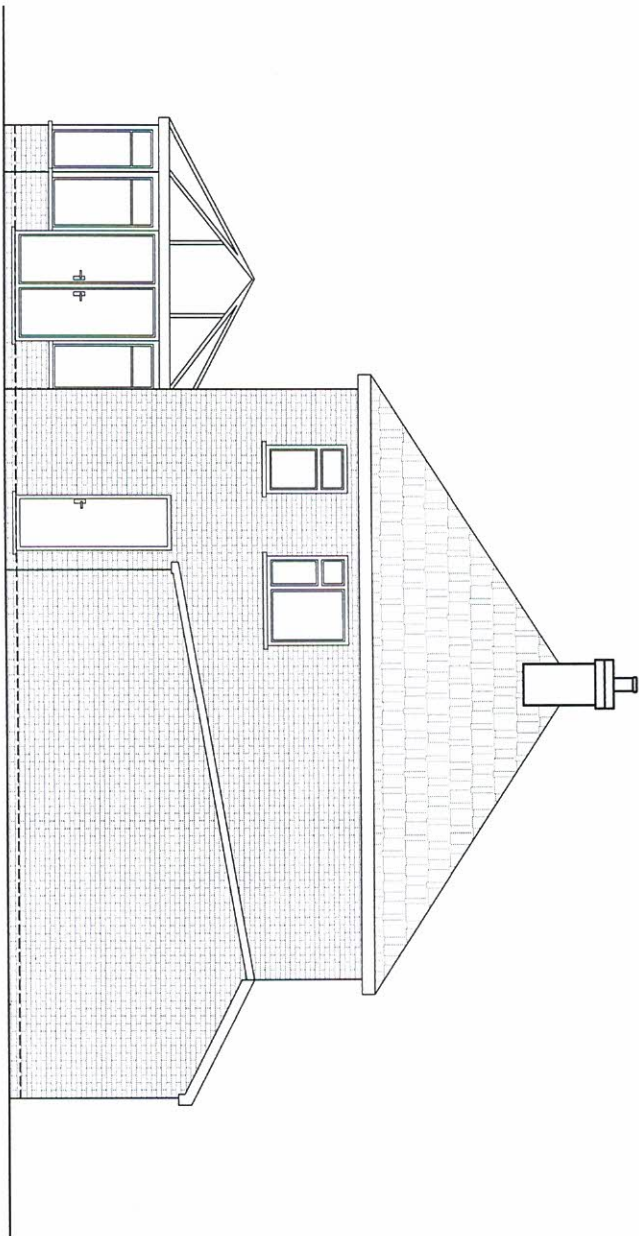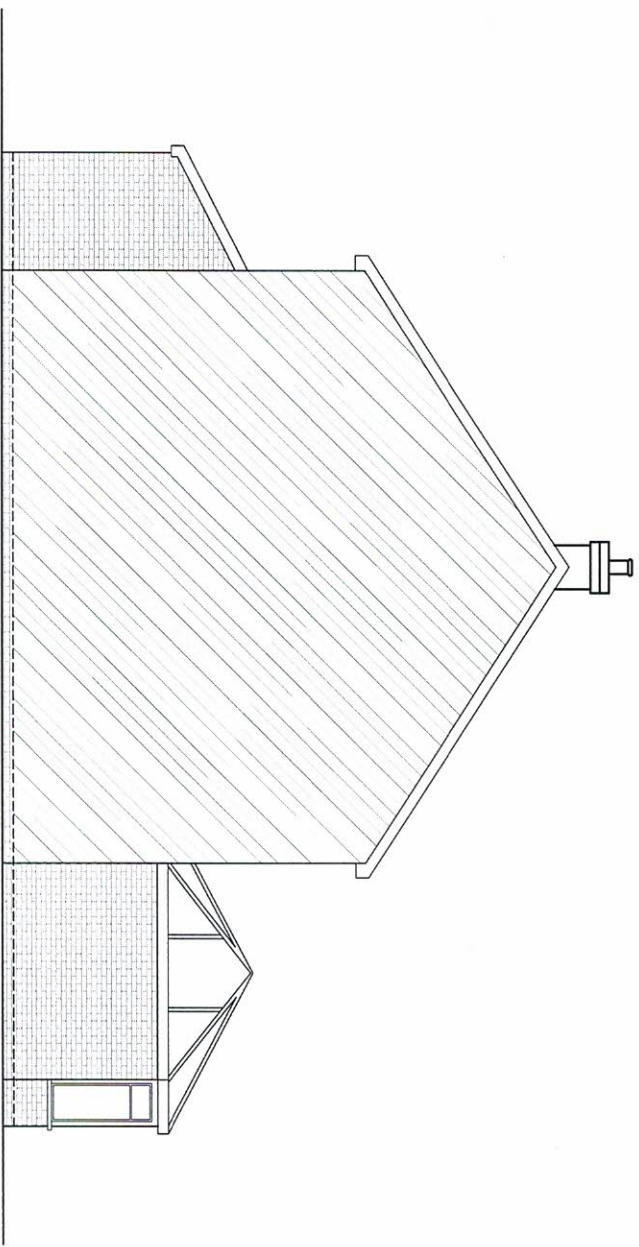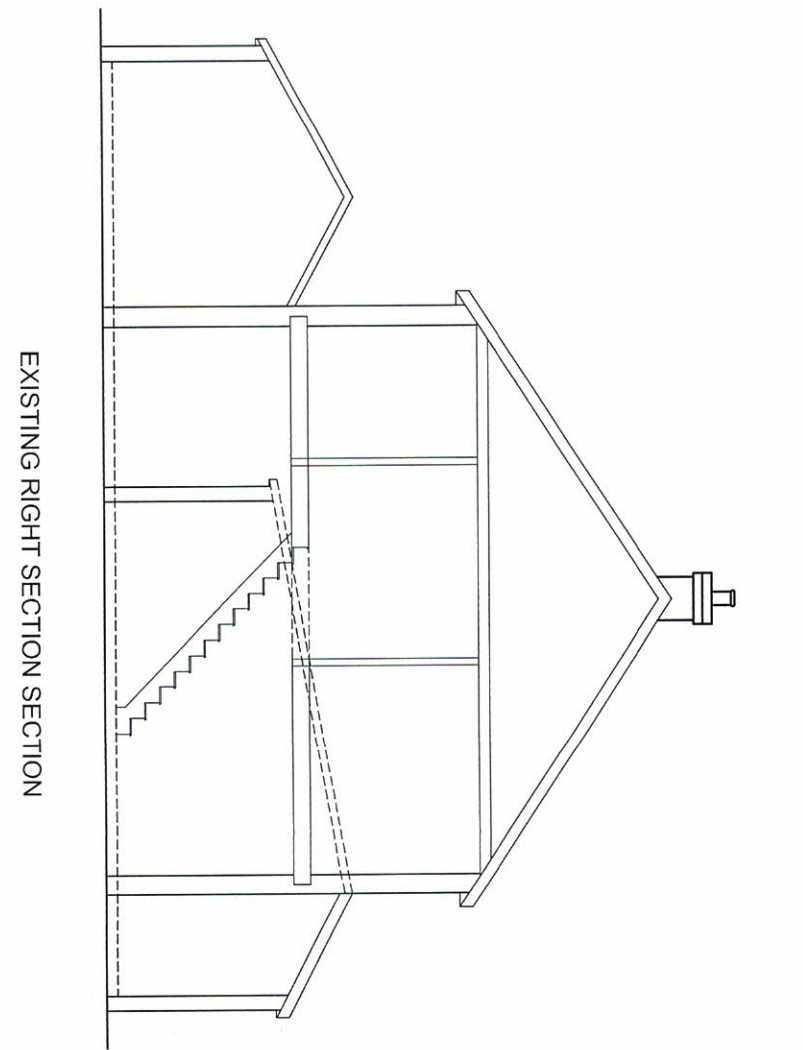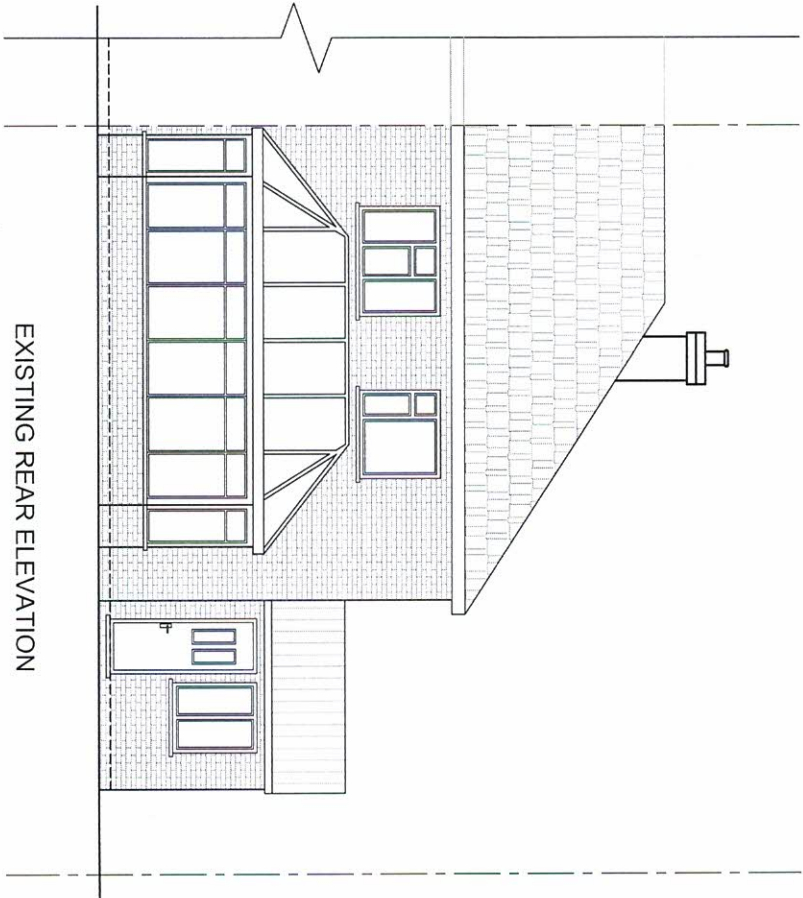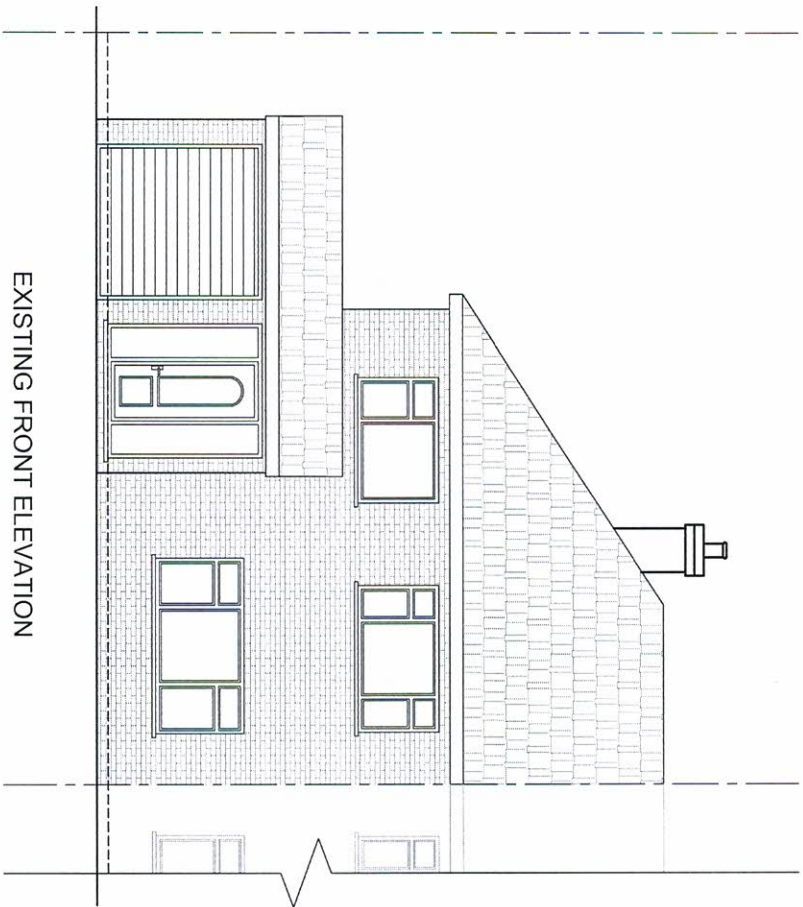


Two Storey Side Extension at
5 Woodhall Close, Uxbridge UB8 1PY

Scale: 1:100 @ A3


Date: May-2022

Drawing No: HS/530/02


Chani Sira
Building Designs
Mobile No. 07930146381

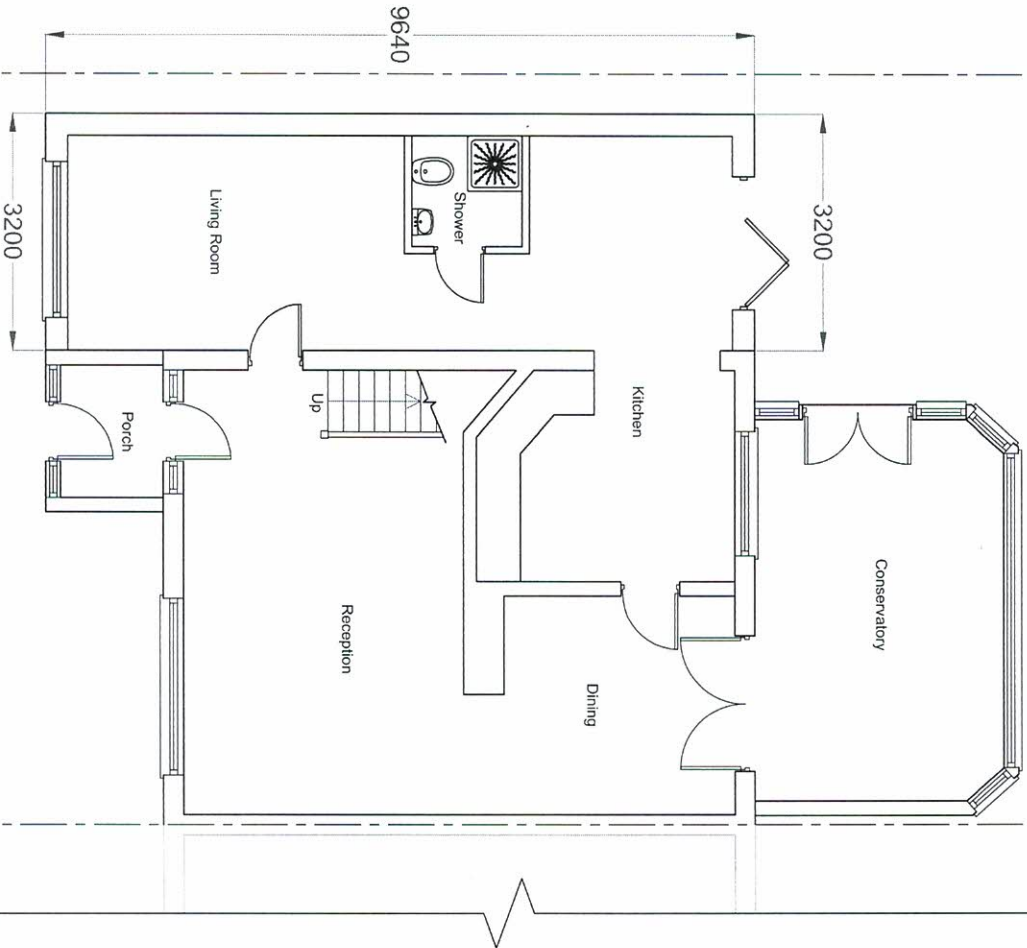

PROPOSED GROUND FLOOR PLAN

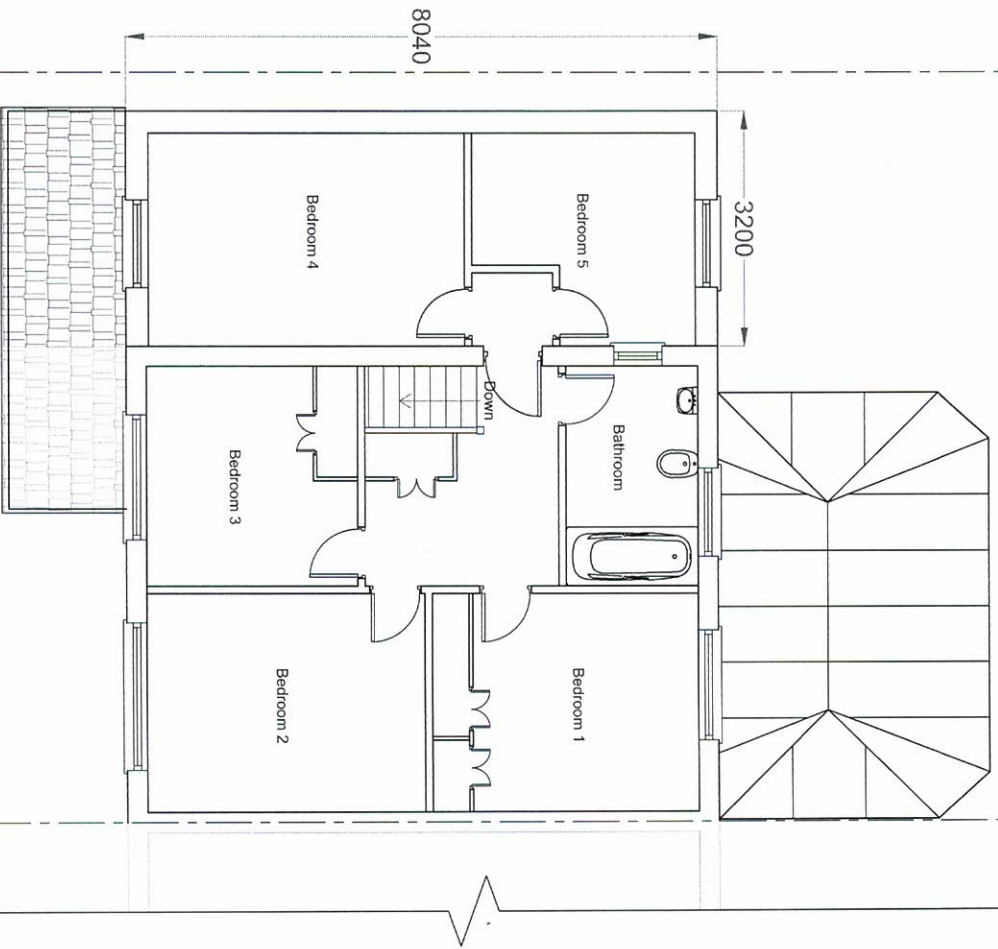

PROPOSED FIRST FLOOR PLAN

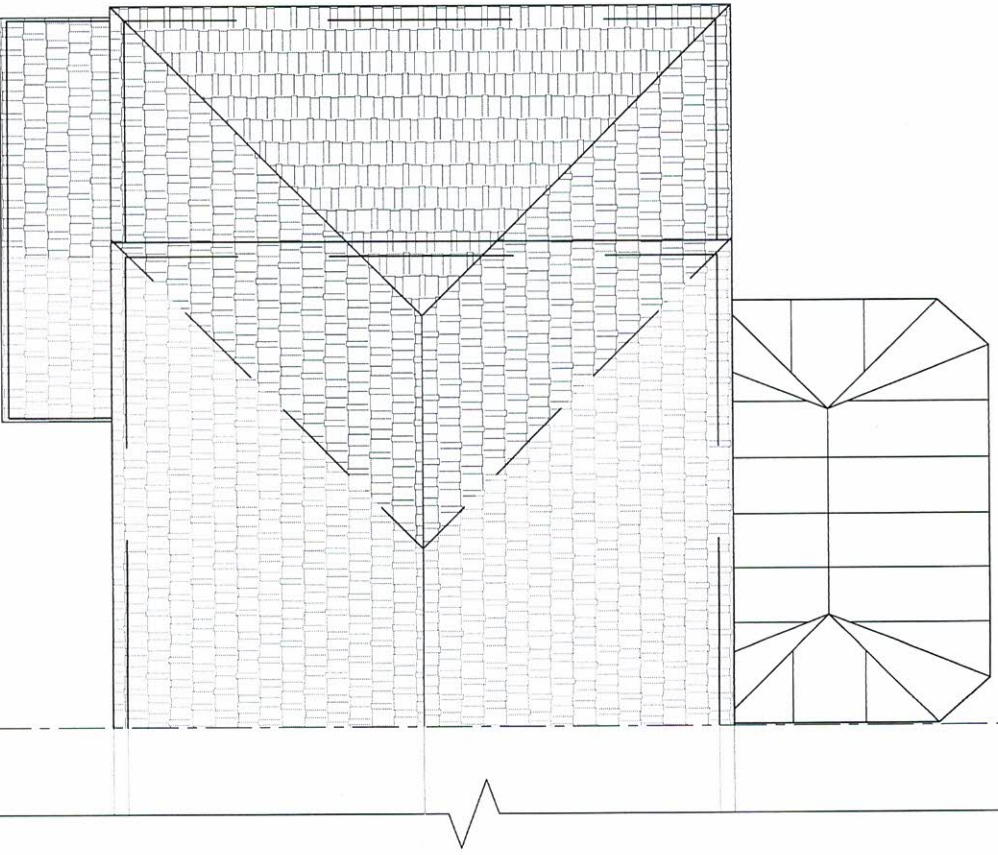

PROPOSED ROOF PLAN




Two Storey Side Extension at
5 Woodhall Close, Uxbridge UB8 1PY


Scale: 1:100 @ A3 Date: May-2022

Drawing No: HS/530/03


Chani Sira
Building Designs
Mobile No. 07930146381

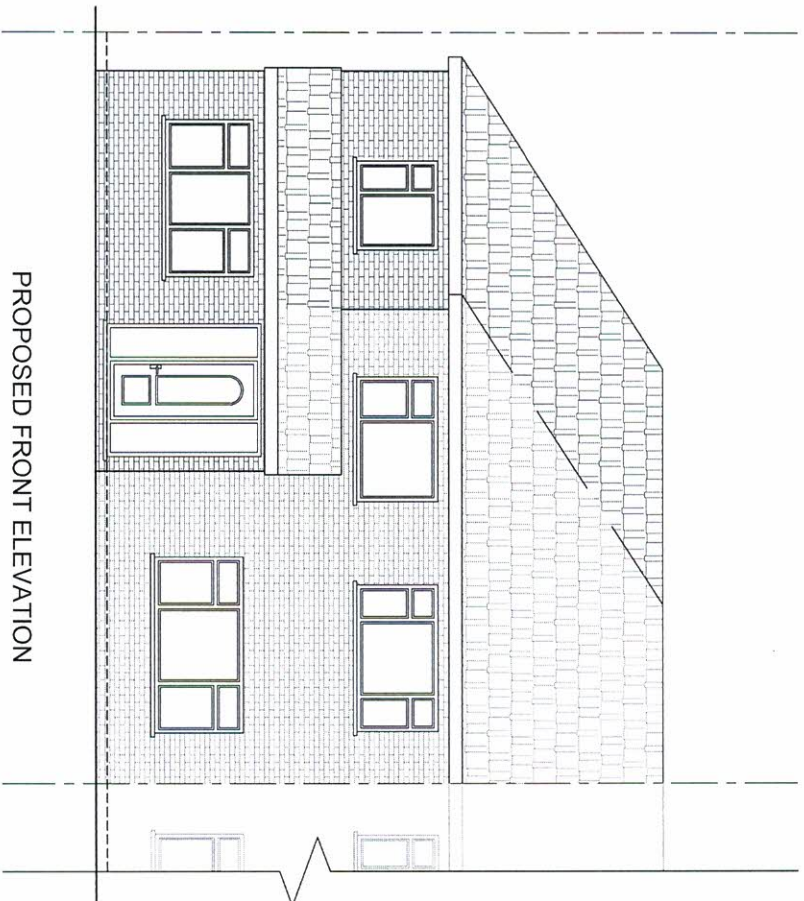


PROPOSED FRONT ELEVATION

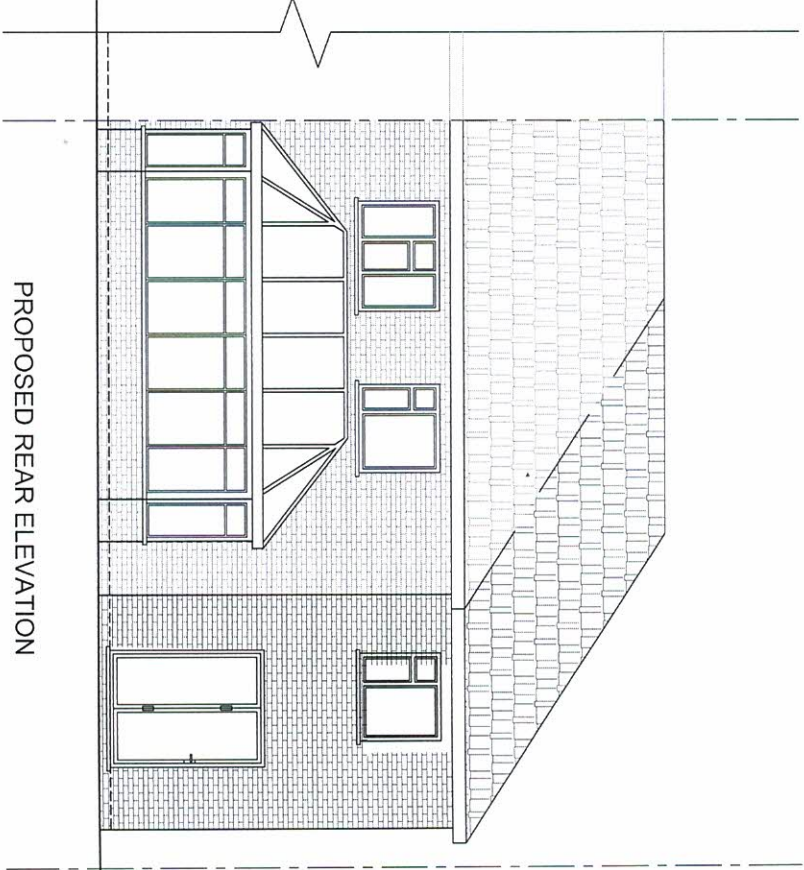


PROPOSED REAR ELEVATION

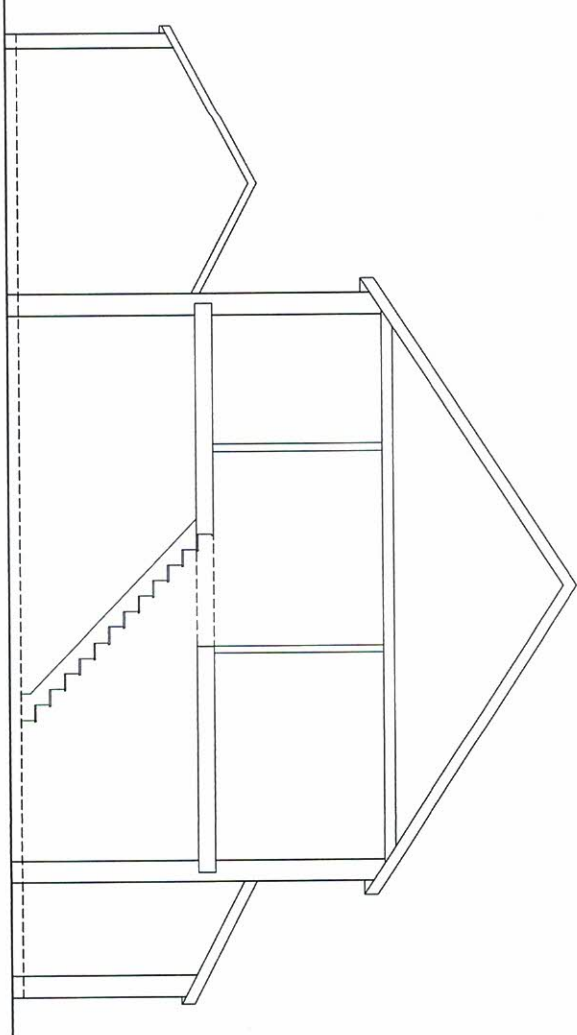

PROPOSED RIGHT SECTION SECTION

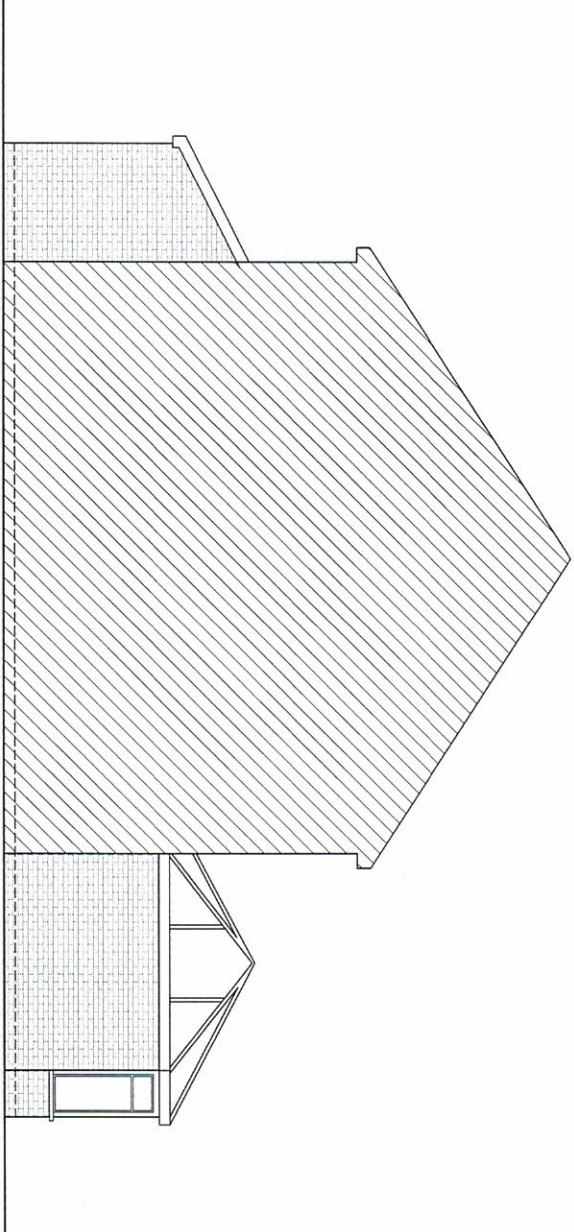

PROPOSED RIGHT SIDE ELEVATION

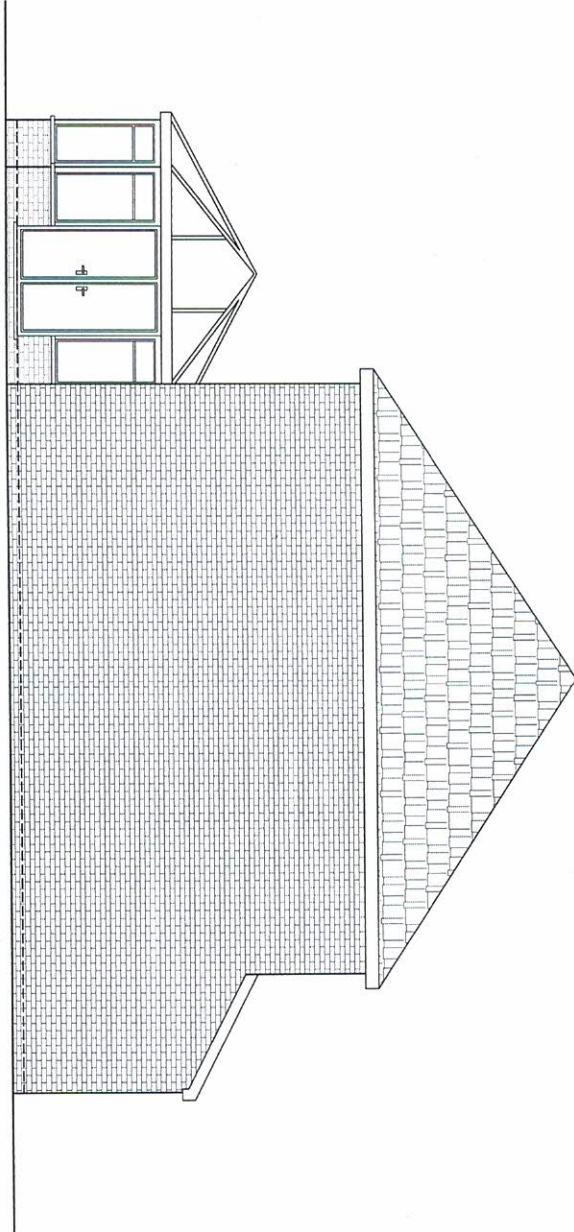

PROPOSED LEFT SIDE ELEVATION



Two Storey Side Extension at
5 Woodhall Close, Uxbridge UB8 1PY

Scale: 1:100 @ A3

Date: May-2022

Drawing No: HS/530/04

Chani Sira
Building Designs
Mobile No. 07930146381