





EXISTING REAR ELEVATION

EXISTING FRONT ELEVATION

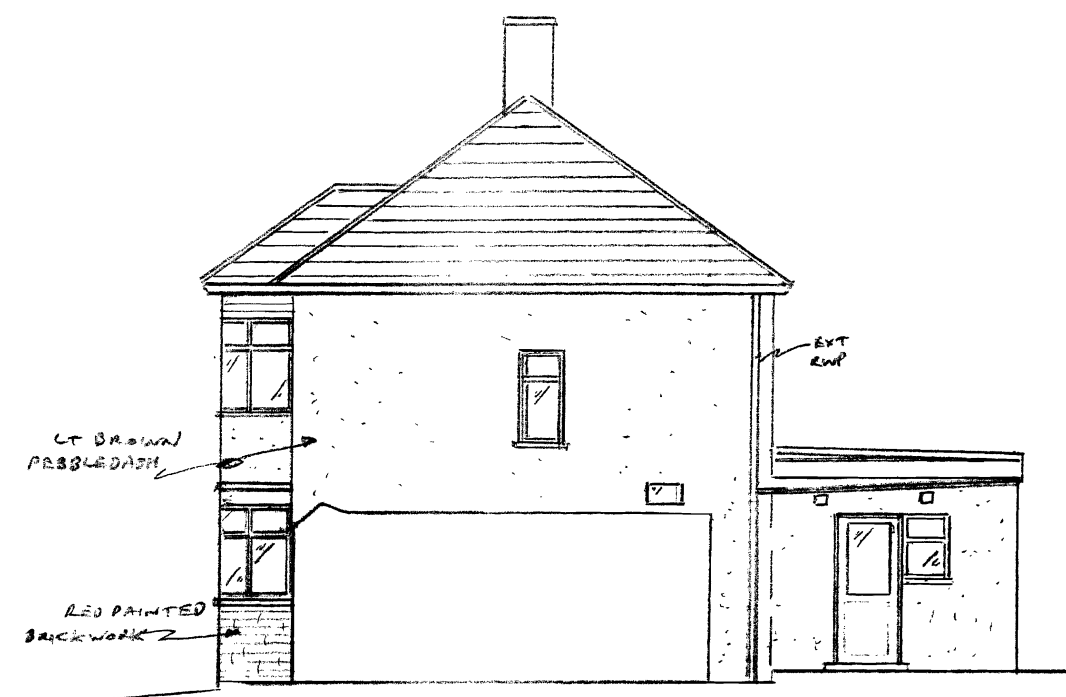


EXISTING SIDE ELEVATION - SOUTH WEST

NOTE:
ALL NEW WORK - FINISHES TO MATCH EXISTING

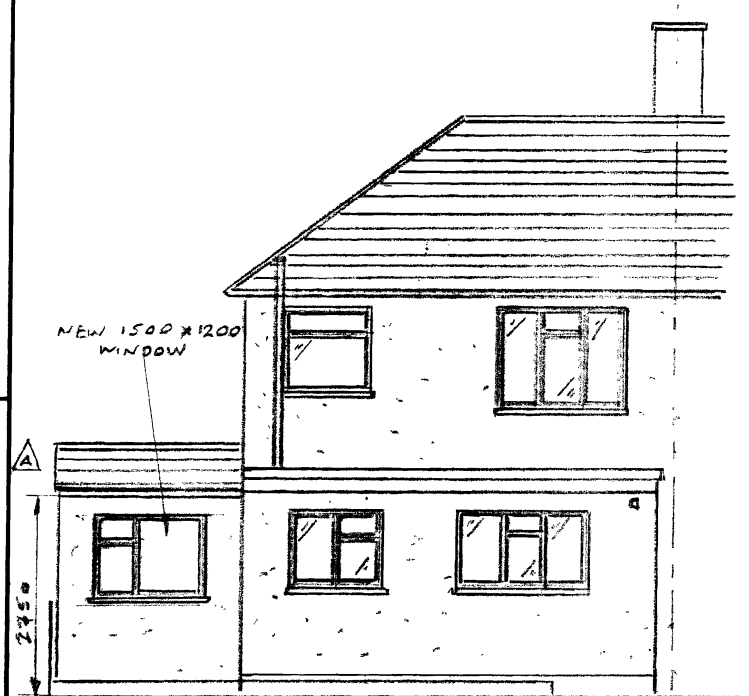

PROPOSED REAR ELEVATION

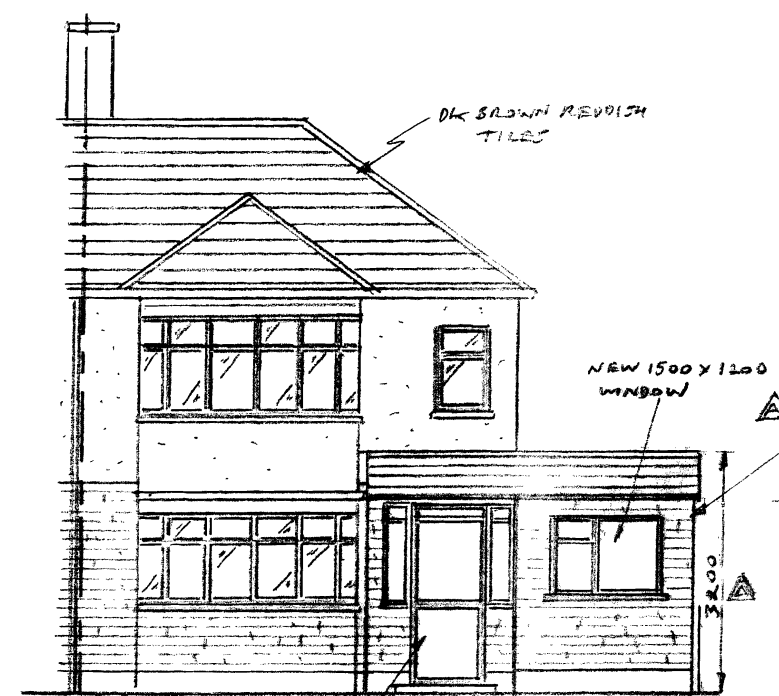

PROPOSED FRONT ELEVATION

Status
PLANNING APPLICATION

Title
CONVERSION/EXTENSION OF EXISTING GARAGE AT,
20 LINDEN AVENUE, RUISLIP, HA4 8AU
(ELEVATIONS)

DRAWING NO.
FM/MB/LINA/2009/02

Client
MR + MRS P. MELLOR

Scale 1:100	Date DEC 2009	Drawn MB	Rev 0	A					
----------------	------------------	-------------	----------	---	--	--	--	--	--